


RIDGE LEVEL  
60.27

See Drawing No. 0321320/Sk04 for Proposed Ground Floor Plan  
See Drawing No. 0321320/Sk05 for Proposed First Floor Plan  
See Drawing No. 0321320/Sk31 for Proposed Kitchen Elevations  
See Drawings No. 0321320/Sk28, Sk29 and Sk30 for Proposed Garage Elevations

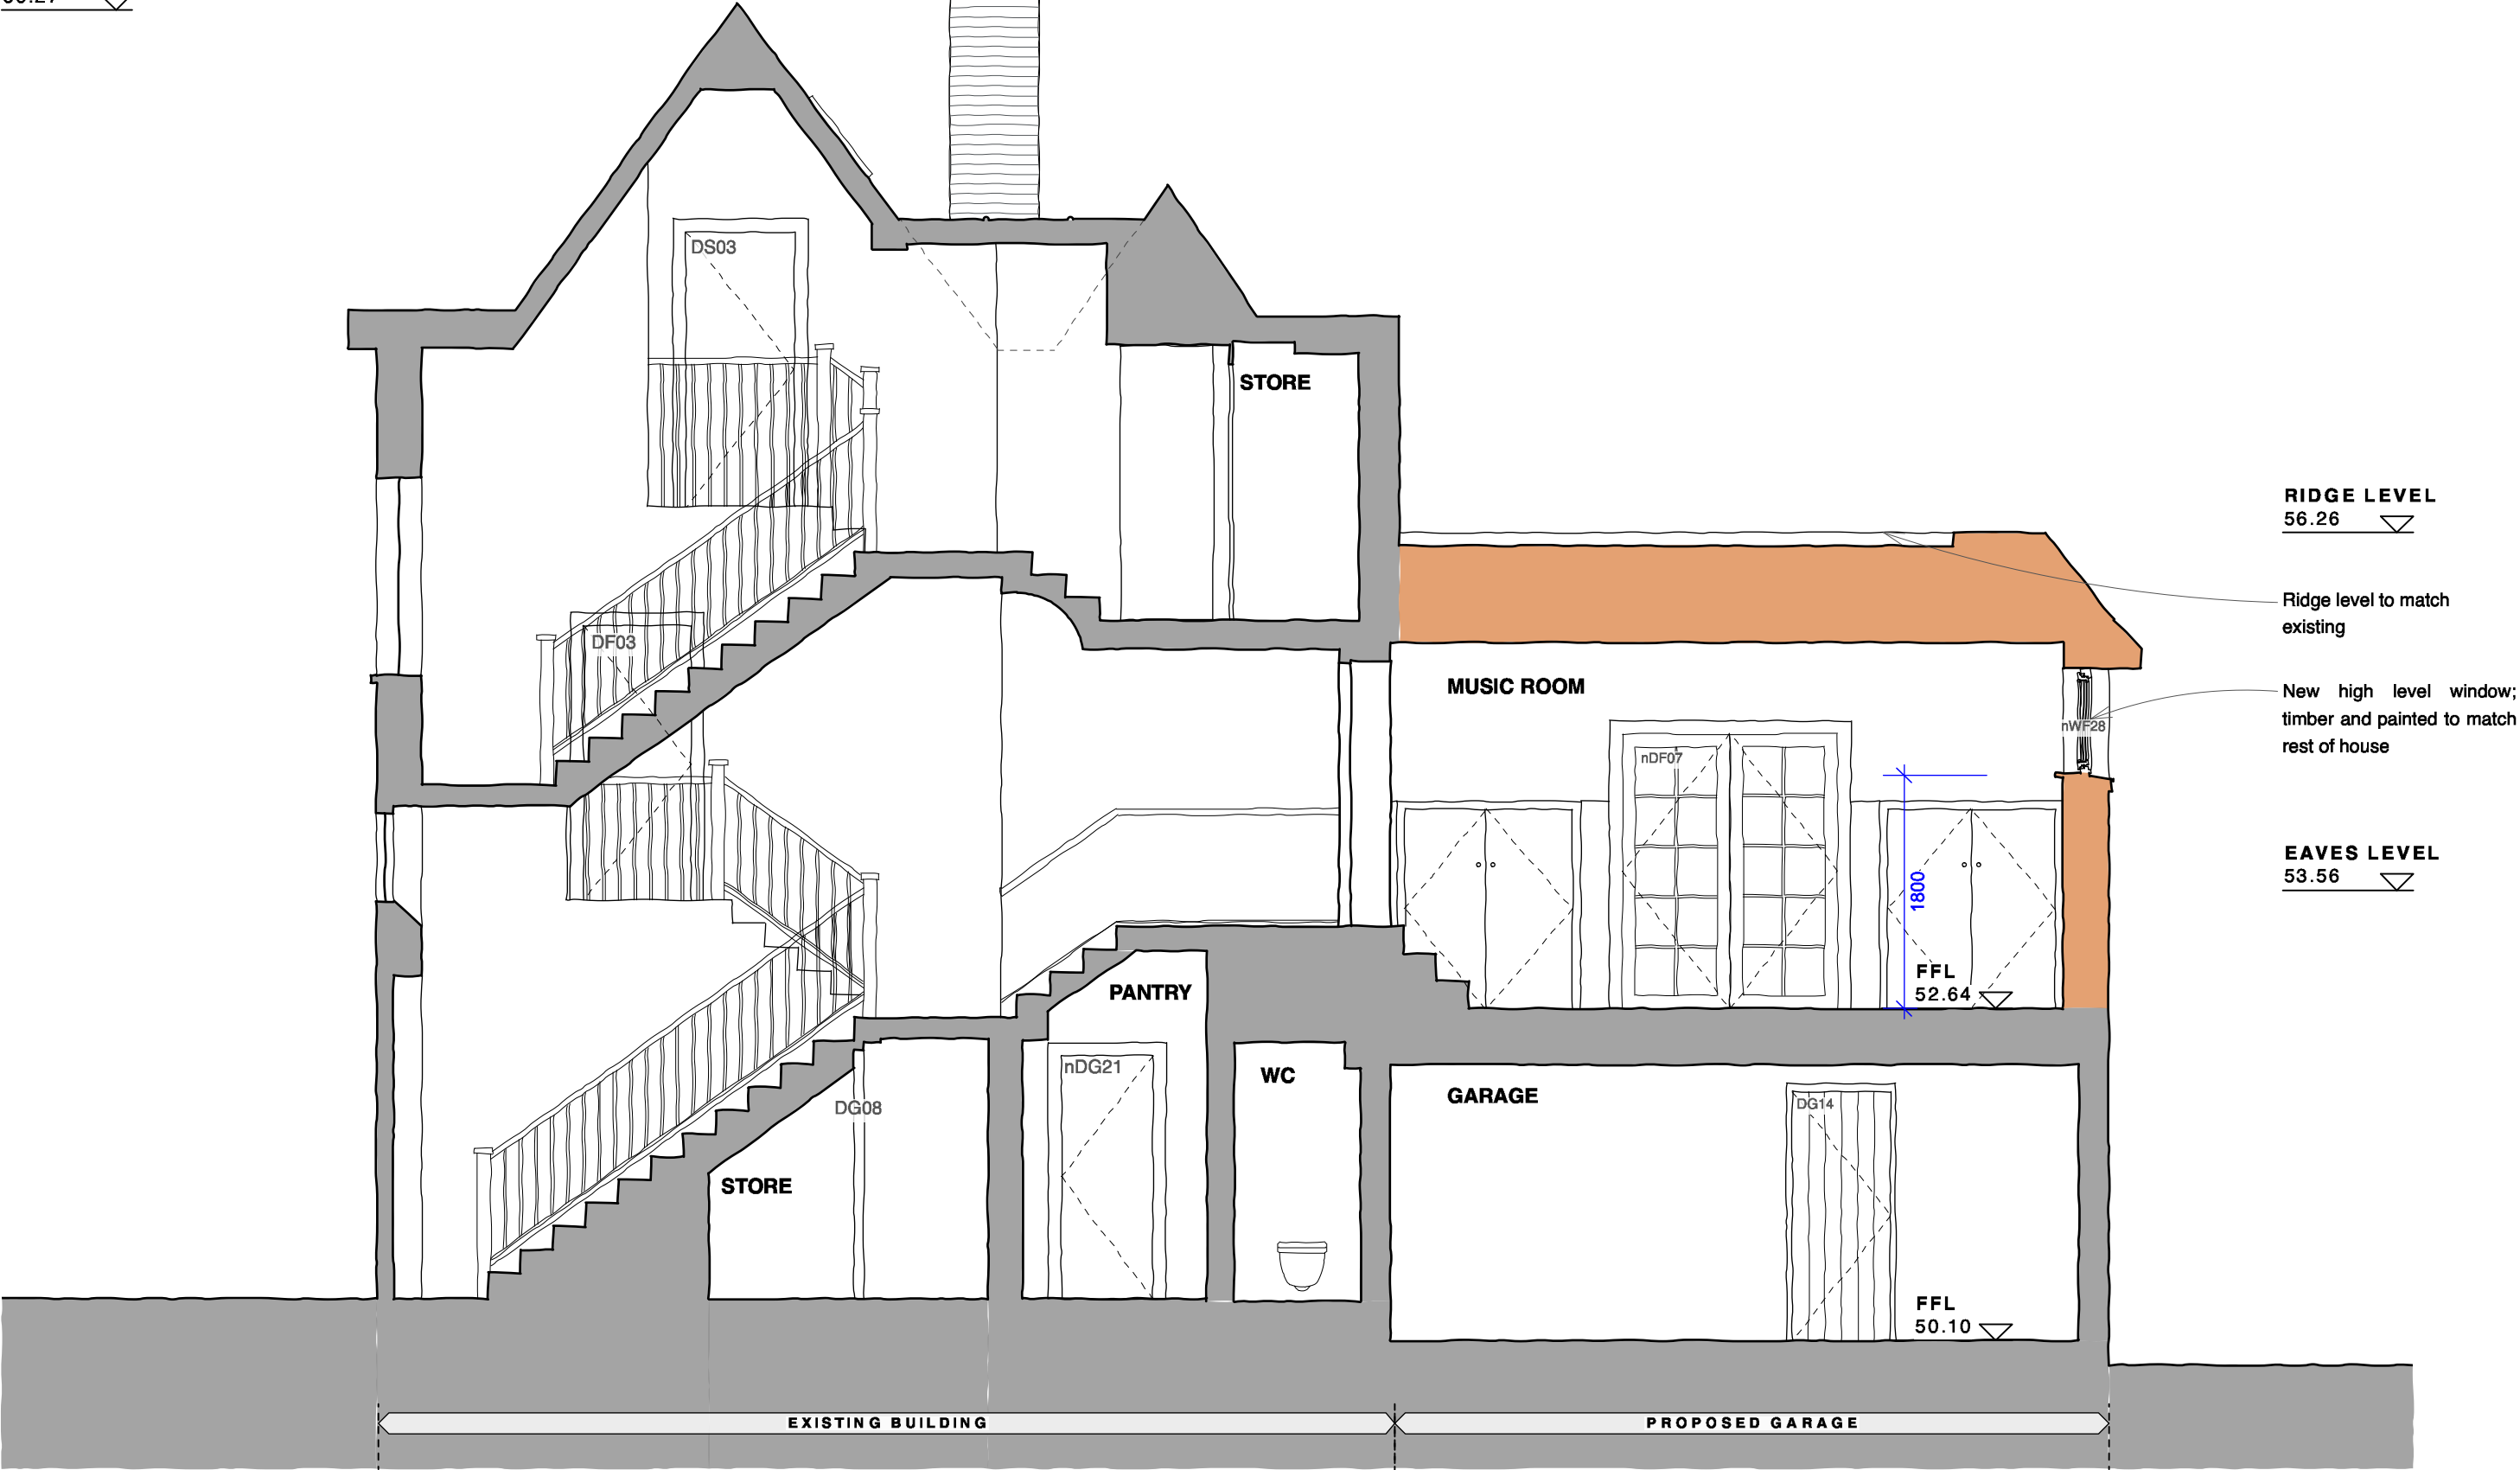

PROPOSED SECTION A

Butler Hegarty Architects  
Unit 3.3, Islington Studios, 159-163 Marlborough Road, London, N19 4NF  
tel: 020 72638933 email: mail@butlerhegartyarchitects.co.uk



0 1m 5m

DO NOT SCALE check all dimensions on site

1 : 50


102 Frognal  
Title: Proposed Section A  
Drawing No: 0321320/Sk20 Scale 1:50 @A3

RIDGE LEVEL  
60.36

EAVES LEVEL  
55.27

New 'Conservation Rooflight'  
(The Rooflight Company) to  
replace existing rooflight

See Drawing No. 0321320/Sk04 for Proposed Ground Floor Plan  
See Drawing No. 0321320/Sk05 for Proposed First Floor Plan  
See Drawing No. 0321320/Sk31 for Proposed Kitchen Elevations  
See Drawings No. 0321320/Sk28, Sk29 and Sk30 for Proposed Garage Elevations

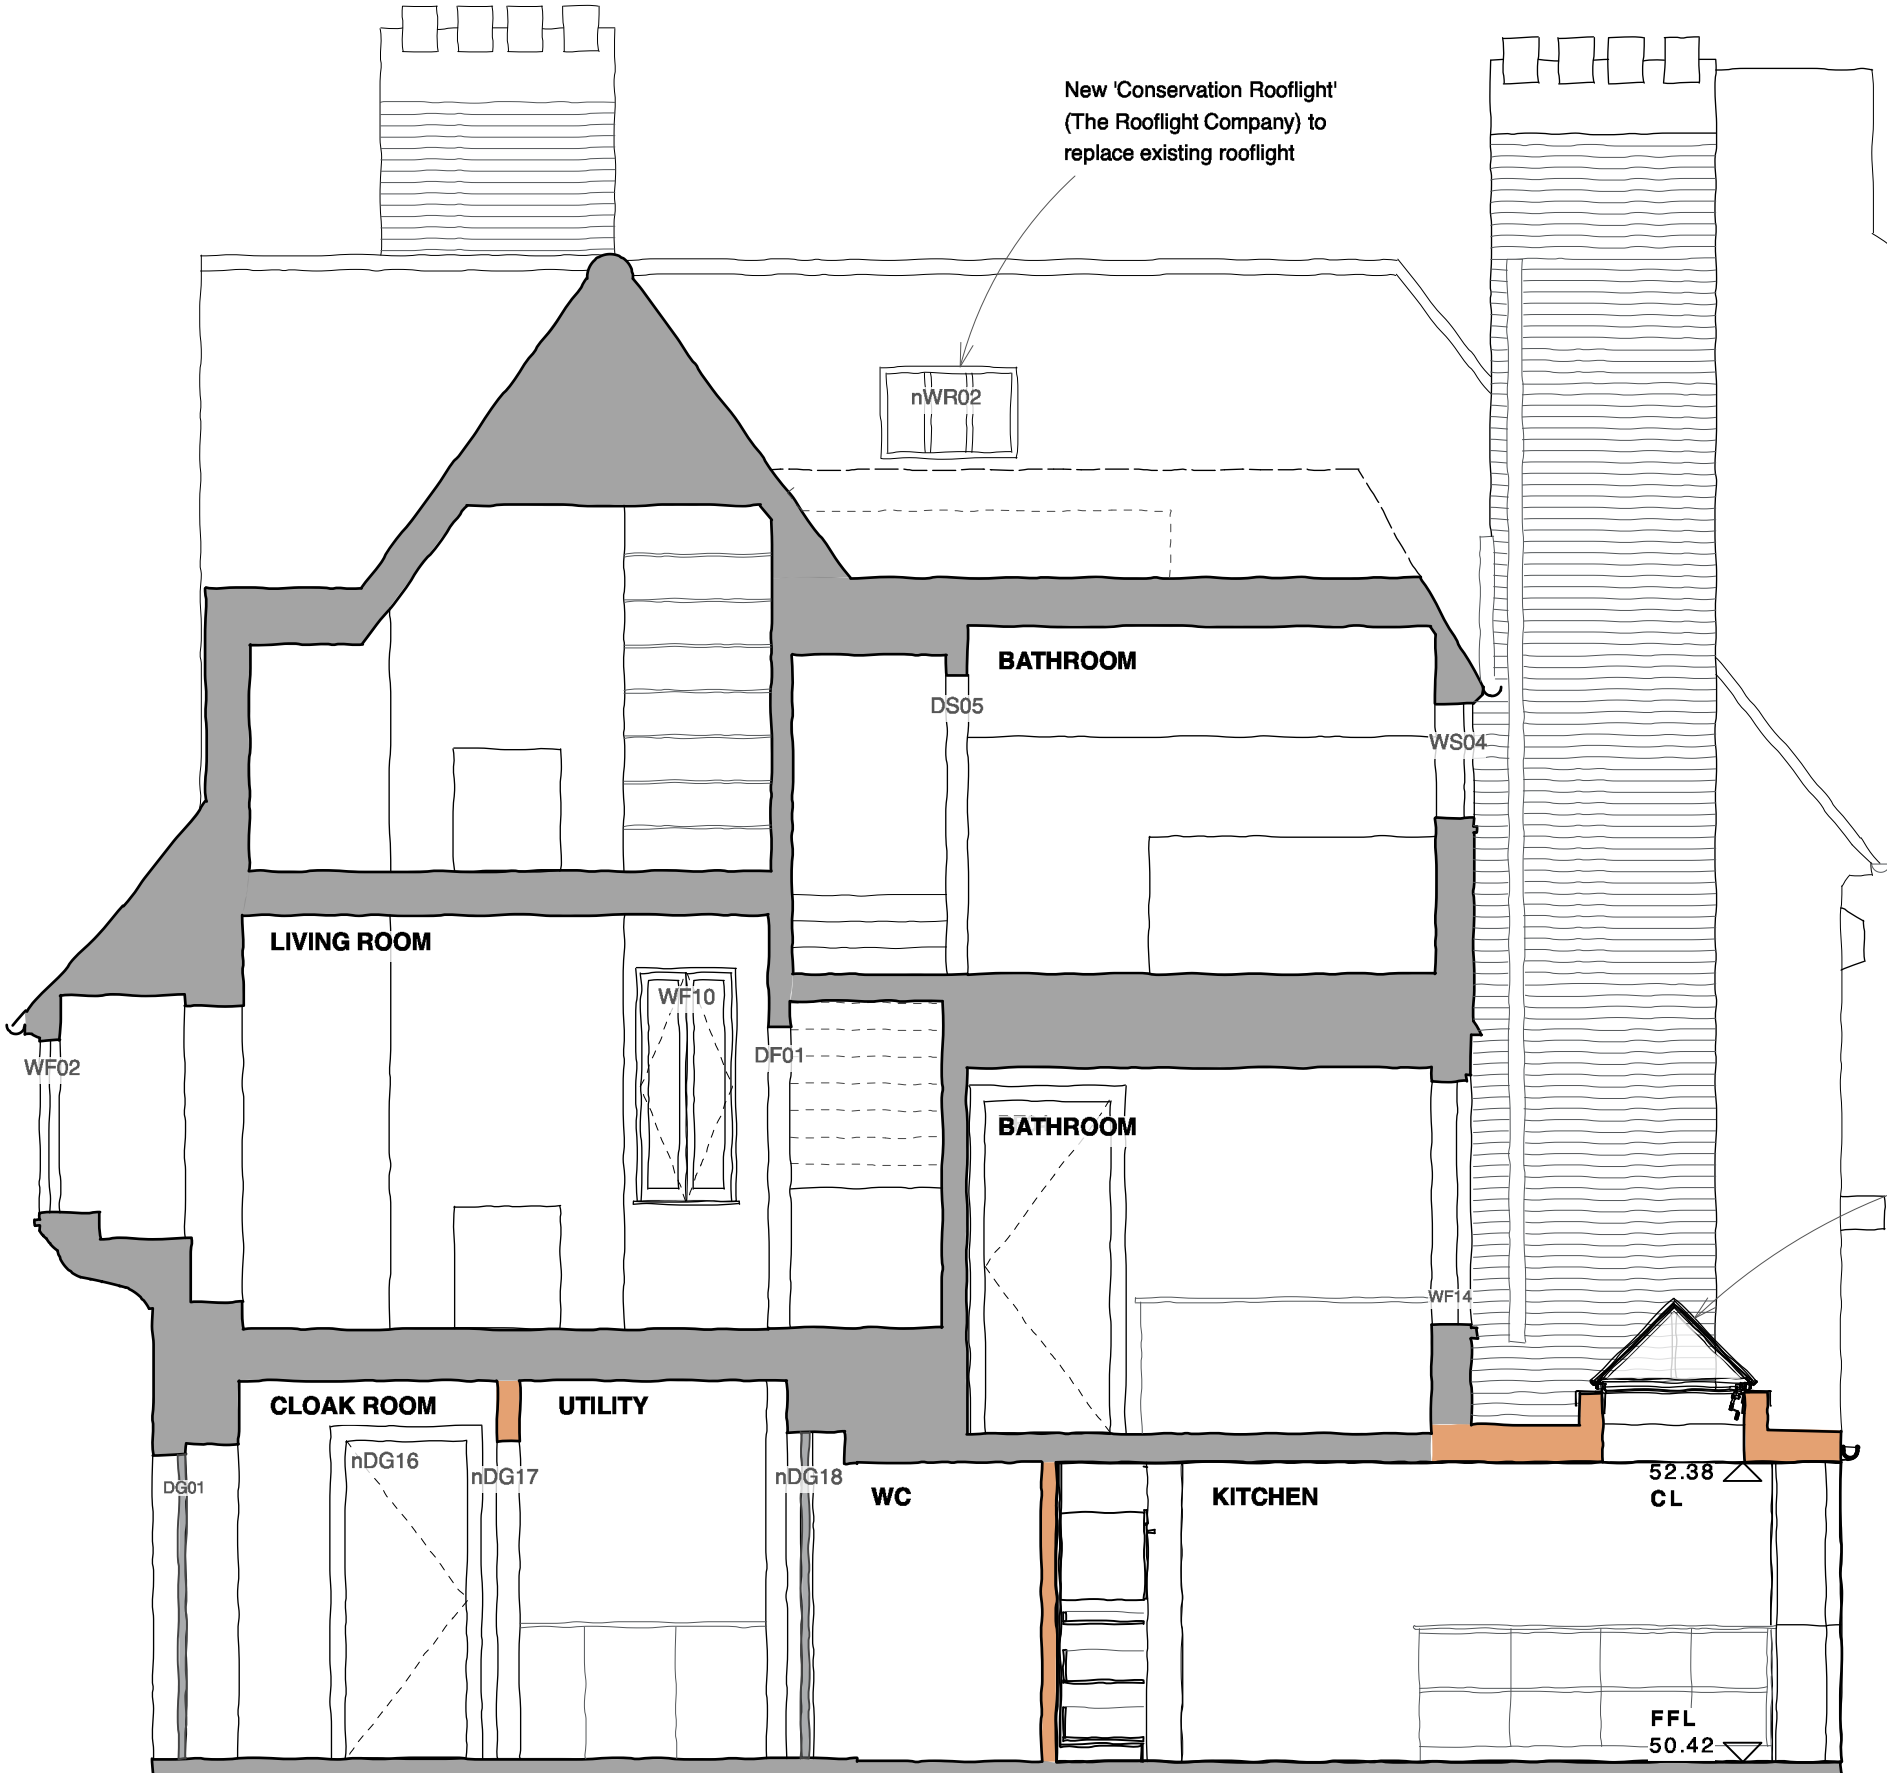

New rooflight to rear kitchen  
extension

ROOF LEVEL  
52.63

GROUND LEVEL  
50.32


52.38  
CL

FFL  
50.42

KITCHEN EXTENSION

PROPOSED SECTION B


Butler Hegarty Architects  
Unit 3.3, Islington Studios, 159-163 Marlborough Road, London, N19 4NF  
tel: 020 72638933 email: mail@butlerhegartyarchitects.co.uk

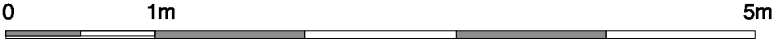

1 : 50

DO NOT SCALE check all dimensions on site

102 Frognal  
Title: Proposed Section B  
Drawing No: 0321320/Sk21 Scale 1:50 @A3

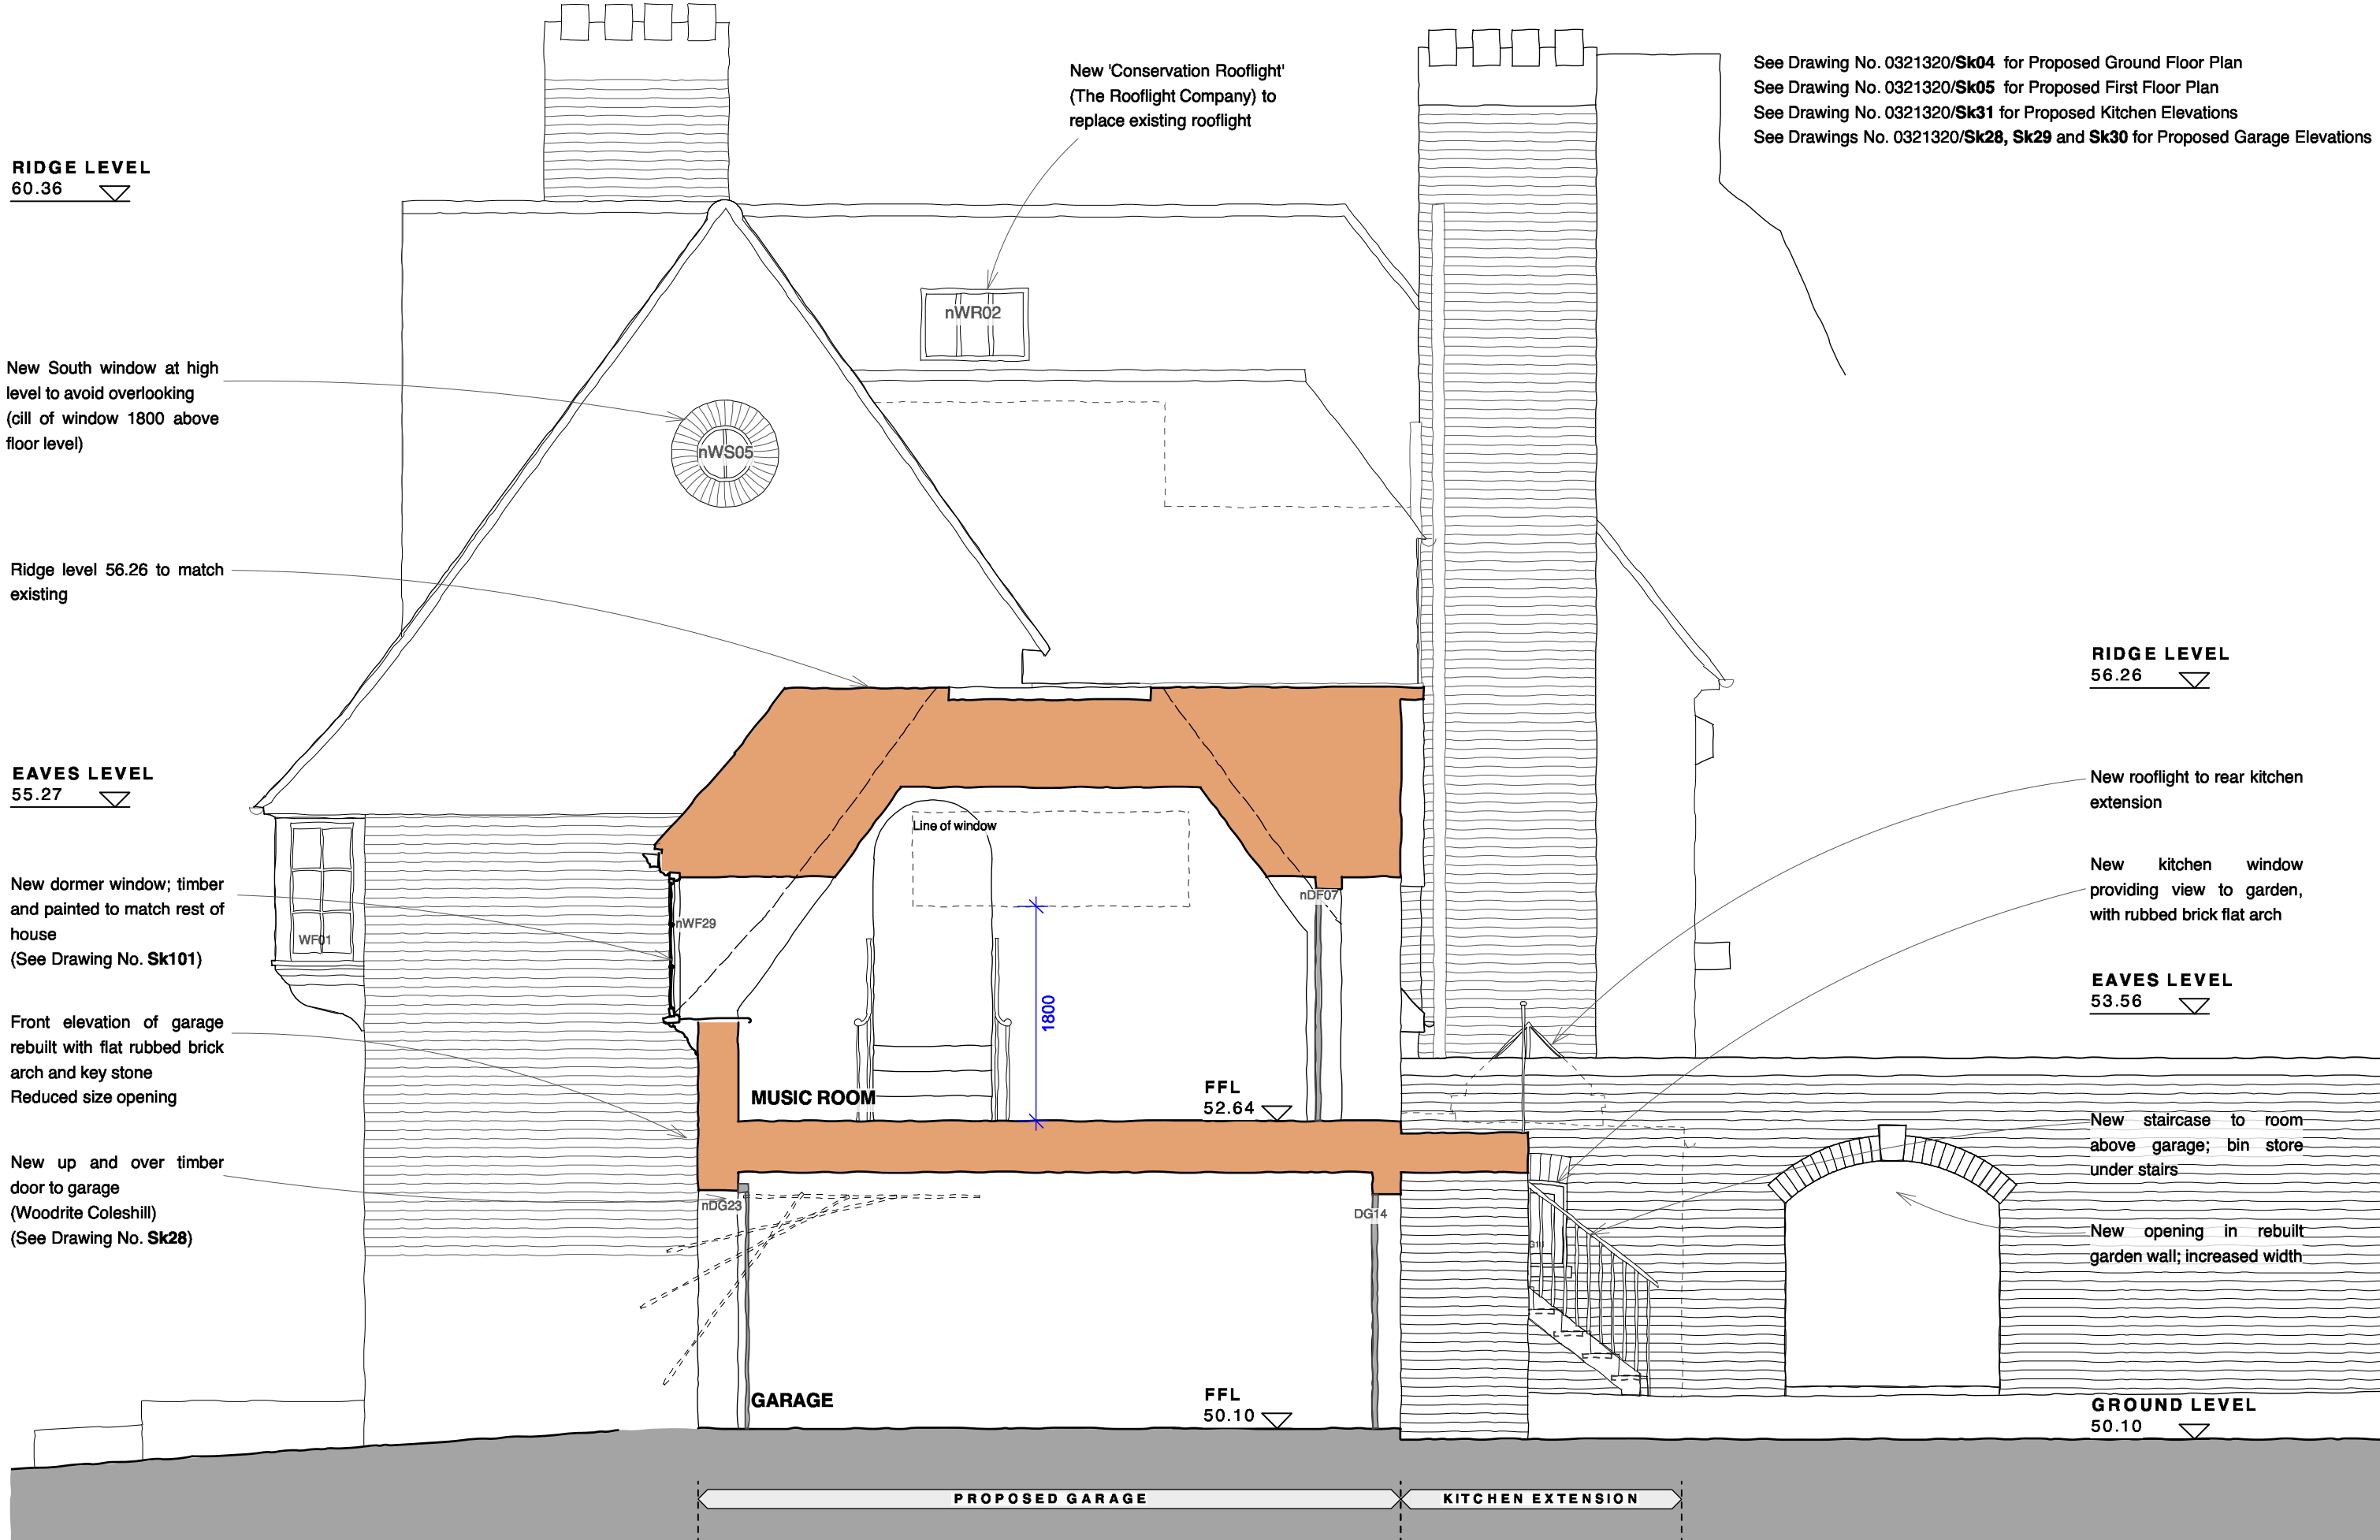

## PROPOSED SECTION C

**Butler Hegarty Architects**  
Unit 3.3, Islington Studios, 159-163 Marlborough Road, London, N19 4NF  
tel: 020 72638933 email: mail@butlerhegartyarchitects.co.uk



**DO NOT SCALE** check all dimensions on site

**1 : 50**

**102 Frogna**  
Title: Proposed Section C  
Drawing No: 0321320/**Sk22** Scale 1:50 @A3

See Drawing No. 0321320/**Sk04** for Proposed Ground Floor Plan  
See Drawing No. 0321320/**Sk05** for Proposed First Floor Plan  
See Drawing No. 0321320/**Sk31** for Proposed Kitchen Elevations  
See Drawings No. 0321320/**Sk28, Sk29** and **Sk30** for Proposed Garage Elevations

RIDGE LEVEL  
56.26

EAVES LEVEL  
53.56

RIDGE LEVEL  
60.36

EAVES LEVEL  
56.34

New rooflight to rear kitchen extension

New kitchen window providing view to garden, with rubbed brick flat arch

GROUND LEVEL  
50.41

PROPOSED SECTION D

Butler Hegarty Architects  
Unit 3.3, Islington Studios, 159-163 Marlborough Road, London, N19 4NF  
tel: 020 72638933 email: mail@butlerhegartyarchitects.co.uk



0 1m 5m

DO NOT SCALE check all dimensions on site

1 : 50

102 Frognal  
Title: Proposed Section D  
Drawing No: 0321320/**Sk23** Scale 1:50 @A3

