


General notes:
 This drawing is copyright of KSR architects. This drawing must be read in conjunction with the Designer's Risk Assessment, specification and all other relevant documentation and drawings. KSR architects accept no liability for any expense, loss or damage of whatsoever nature and however arising from any variation made to this drawing or in the execution of the work to which it relates which has not been referred to them and their approval obtained.
 Do not scale from this drawing or the digital data, only figured dimensions are to be used. For Planning refer to linear scale.
 Check all dimensions on site prior to carrying out any works - advise any discrepancy

Notes/Legends

- PROPOSED DRAWING NOTES:**
- A. Existing brick wall to be carefully taken down and the existing bricks salvaged where possible.
 - B. Outbuilding wall section removed as per consented scheme (ref.2019/3210/P)
 - C. Existing gates and associated structures removed as per consented scheme (ref.2019/5044/P)
 - D. Tree to be felled and replaced, to allow perimeter hedging as per the approved Landscape plan (ref.2019/3398/P)

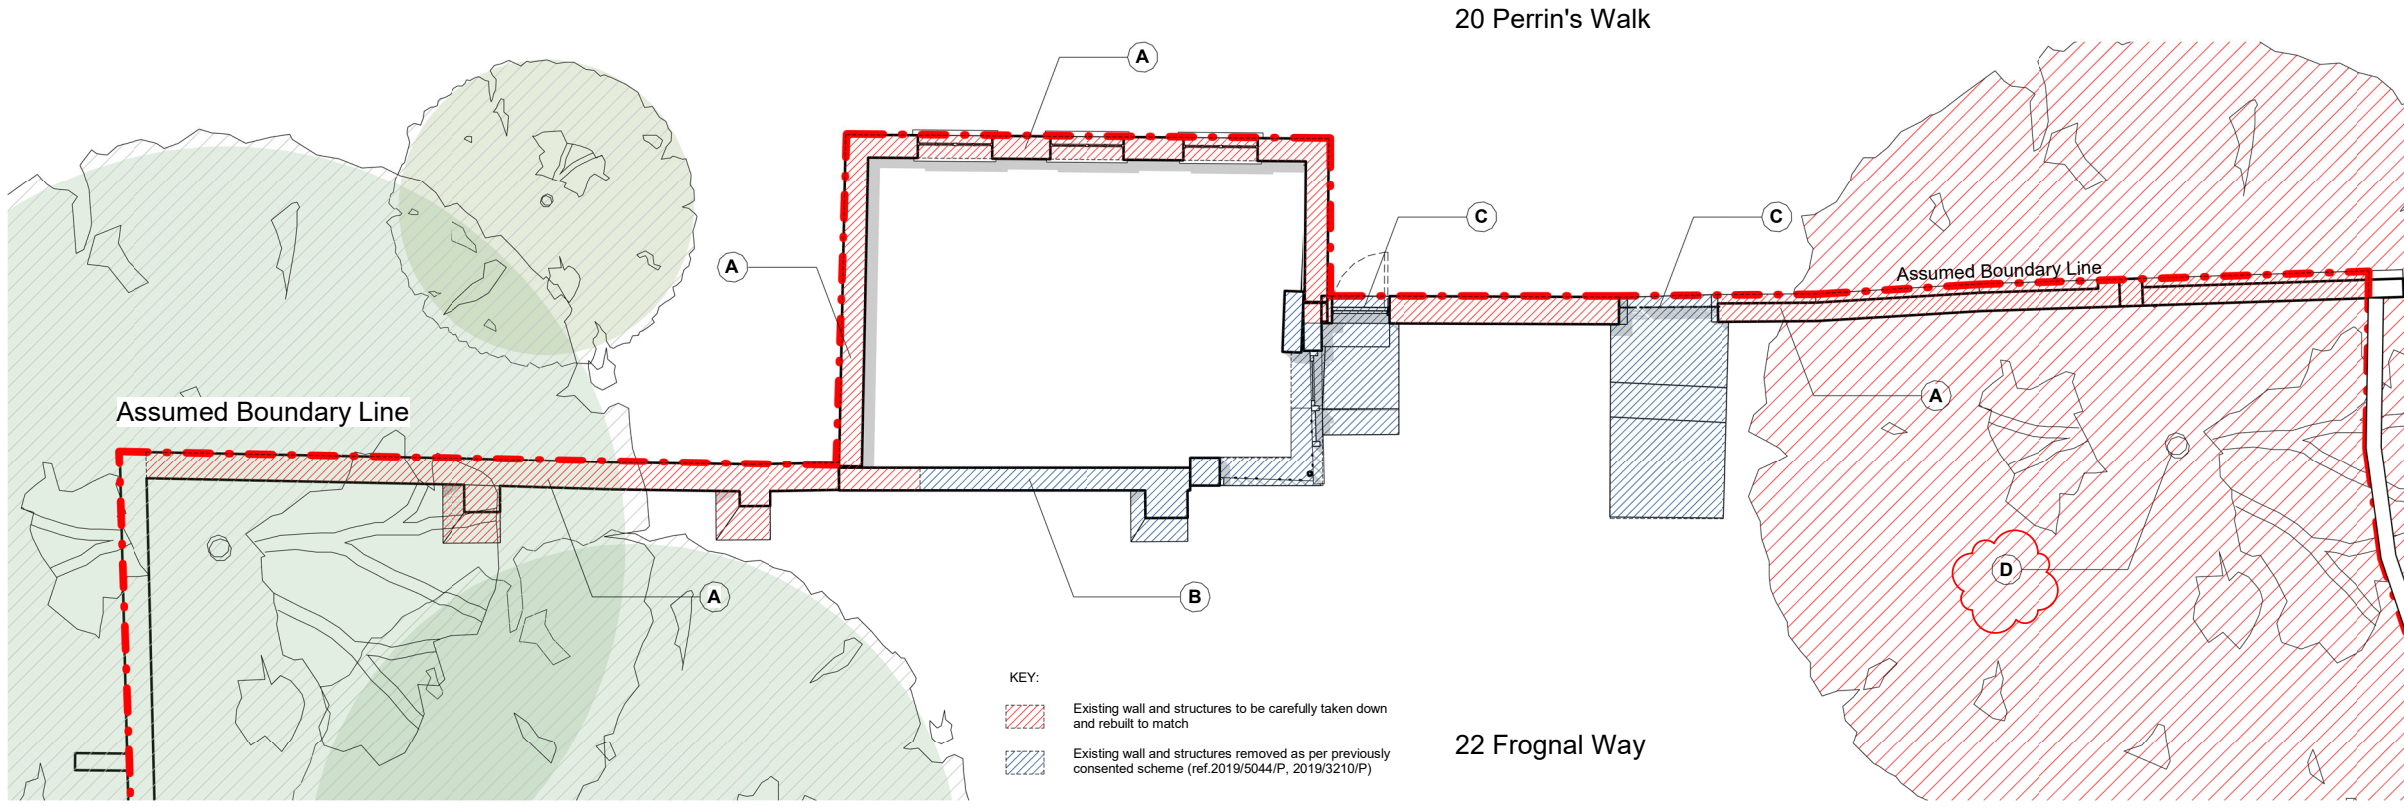

2	Detail sections added, annotations clarified	20.07.2020	LV
1	Issued for PLANNING	30.04.2020	LV

Rev	Description	Date	Check
-----	-------------	------	-------

© KSR Architects

Stamp

PLANNING

Key Plan

KSR ARCHITECTS & INTERIOR DESIGNERS
 KSR Architects LLP info@ksrarchitects.com
 14 Greenland Street E +44 (0)20 7382 2000
 London NW1 0ND www.ksrarchitects.com

Project:			
22 FROGMAL WAY			
Title:			
Extent of Removal			
Date:	05/06/19	Drawn By:	Author
Scale:		Status:	Checked
Project Ref:	FGW0	Drawing No:	D-100
Revision:			2