Do not scale from this drawing.

Contractors are to check all dimensions on site prior to any contruction work beginning.


This drawing, and all others associated with it, remain the property of King Architecture & Design and are not to be reproduced or amended without the written consent of King Architecture & Design.

Unauthorised use for any purpose is prohibited.

All work undertaken in collaboration with this drawing is to be undertaken to conform to current building regulations and all current building legislation, if divergencies from statuatory requirements are shown on the drawings then these should be reported to King Architecture & Design immediately.

Orientation

Page Size
A3
Scale
1:100

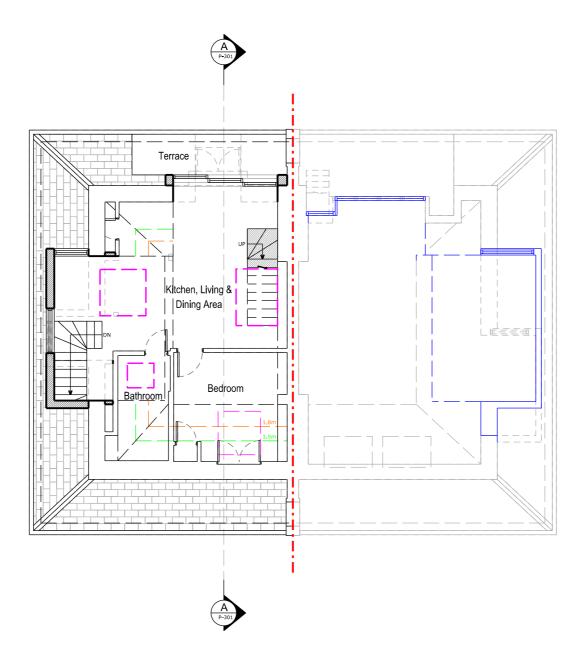




17 Elia Street

London

N1 8DE

W: www.kingarchitectureanddesign.co.uk E: admin@kingarchitectureanddesign.co.uk T: 079 5574 2966

Key

 

-	-	-	
Rev	Date	Desci	iption
Project Ad	ddress		Client
Flat 7,	-4- M/415		Gordon Slade
23 Highgate West Hill, London, N6 6NP			Local Authority Camden Council
Project St	atus		Drawing Description
Planning			Proposed Plan
Project No).		Drawing No.
015			P - 102
Date			Revision
05/08/20			=


Do not scale from this drawing.


Contractors are to check all dimensions on site prior to any contruction work beginning.

This drawing, and all others associated with it, remain the property of King Architecture & Design and are not to be reproduced or amended without the written consent of King Architecture & Design.

Unauthorised use for any purpose is prohibited.

All work undertaken in collaboration with this drawing is to be undertaken to conform to current building regulations and all current building legislation, if divergencies from statuatory requirements are shown on the drawings then these should be reported to King Architecture & Design immediately.

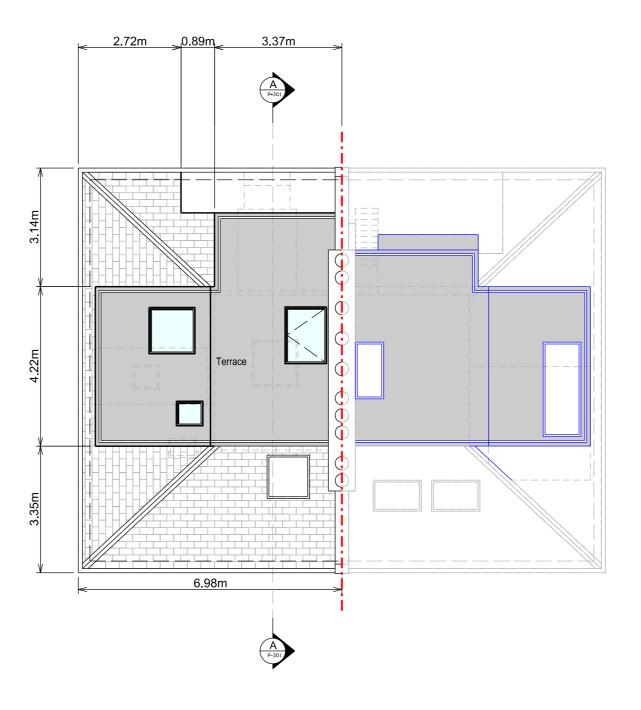

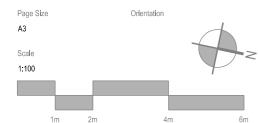




17 Elia Street

London

N1 8DE

W: www.kingarchitectureanddesign.co.uk E: admin@kingarchitectureanddesign.co.uk T: 079 5574 2966

Key

 

	-
Rev Date	Description
Project Address	Client
Flat 7, 23 Highgate West Hi∎,	Gordon Slade
London,	Local Authority
N6 6NP	Camden Council
Project Status	Drawing Description
Planning	Proposed Plan
Project No.	Drawing No.
015	P - 103
Date	Revision
05/08/20	-


Do not scale from this drawing.

Contractors are to check all dimensions on site prior to any contruction work beginning.


This drawing, and all others associated with it, remain the property of King Architecture & Design and are not to be reproduced or amended without the written consent of King Architecture & Design .

Unauthorised use for any purpose is prohibited.

All work undertaken in collaboration with this drawing is to be undertaken to conform to current building regulations and all current building legislation, if divergencies from statuatory requirements are shown on the drawings then these should be reported to King Architecture & Design immediately.

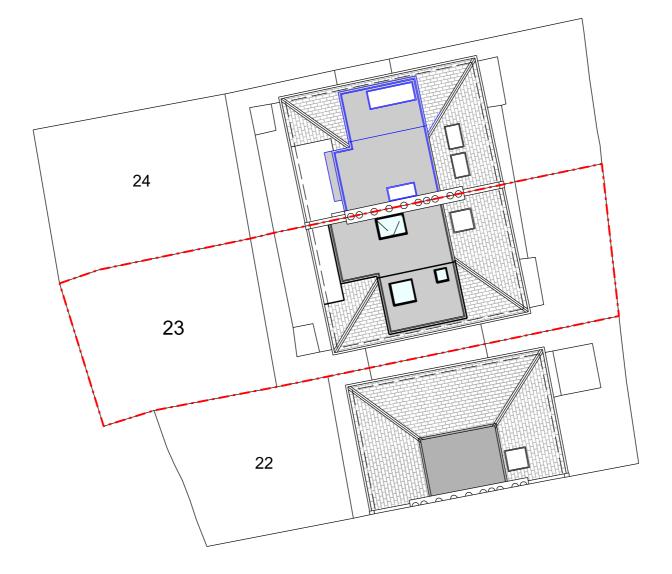

Site Plan

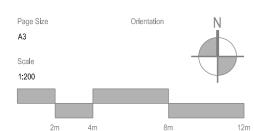



17 Elia Street

London

N1 8DE

W: www.kingarchitectureanddesign.co.uk
E: admin@kingarchitectureanddesign.co.uk

T: 079 5574 2966

-	=	-	
Rev	Date	Descri	iption
Project Address			Client
Flat 7, 23 Highgate West Hill, London, N6 6NP			Gordon Slade Local Authority Camden Council
Project Status			Drawing Description
Design			Proposed Site Plan
Project No).		Drawing No.
015			P - 104
Date 05/08/20			Revision -

Page Size

A3 Scale 1:100

Do not scale from this drawing.


Contractors are to check all dimensions on site prior to any contruction work beginning.

This drawing, and all others associated with it, remain the property of King Architecture & Design and are not to be reproduced or amended without the written consent of King Architecture & Design.

Unauthorised use for any purpose is prohibited.

All work undertaken in collaboration with this drawing is to be undertaken to conform to current building regulations and all current building legislation, if divergencies from statuatory requirements are shown on the drawings then these should be reported to King Architecture & Design immediately.



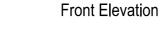




17 Elia Street

London

N1 8DE

W: www.kingarchitectureanddesign.co.uk E: admin@kingarchitectureanddesign.co.uk T: 079 5574 2966

Key

 

Proposed Materials

Wals

- Glass balustrades
- Slate tiled dormer cheeks

Root

- GRP (fibreglass) flat roof

Windows

- Flat walk on rooflights
- Flat openable hatch access rooflight

Doors

N/A

Guttering, Downpipes & Fascias

- Black painted timber fascias, black uPVC guttering and downpipes

-	=	-	
Rev	Date	Description	
Project Address		Client	
Flat 7,		Gordon Slade	
23 Highgate West Hill, London, N6 6NP		Local Authority Camden Council	
Project St	tatus	Drawing Description	on
Planning		Proposed Elevation	n
Project N	0.	Drawing No.	
015		P - 201	
Date		Revision	
05/08/20		=	

Do not scale from this drawing.

Contractors are to check all dimensions on site prior to any contruction work beginning.

This drawing, and all others associated with it, remain the property of King Architecture & Design and are not to be reproduced or amended without the written consent of King Architecture & Design.

Unauthorised use for any purpose is prohibited.

All work undertaken in collaboration with this drawing is to be undertaken to conform to current building regulations and all current building legislation, if divergencies from statuatory requirements are shown on the drawings then these should be reported to King Architecture & Design immediately.



Rear Elevation




17 Elia Street

London

N1 8DE

W: www.kingarchitectureanddesign.co.uk E: admin@kingarchitectureanddesign.co.uk T: 079 5574 2966

Key

 

Proposed Materials

Wa∎s

- Glass balustrades

Roof

- GRP (fibreglass) flat roof

- Flat walk on rooflights
- Flat openable hatch access rooflight
- Angled aluminium framed dormer window

Doors

- Aluminium framed glazed doors

Guttering, Downpipes & Fascias

- Black painted timber fascias, black uPVC guttering and downpipes

Rev	Date	Description
Project	Address	Client
Flat 7, 23 Highgate West Hill, London, N6 6NP		Gordon Slade
		Local Authority Camden Council
Project	Status	Drawing Description
Plannin	g	Proposed Elevation
Project 015	No.	Drawing No. P - 202
Date		Revision

05/08/20

Page Size А3

Scale 1:100






Do not scale from this drawing.

Contractors are to check all dimensions on site prior to any contruction work beginning.

This drawing, and all others associated with it, remain the property of King Architecture & Design and are not to be reproduced or amended without the written consent of King Architecture & Design.

Unauthorised use for any purpose is prohibited.

All work undertaken in collaboration with this drawing is to be undertaken to conform to current building regulations and all current building legislation, if divergencies from statuatory requirements are shown on the drawings then these should be reported to King Architecture & Design immediately.

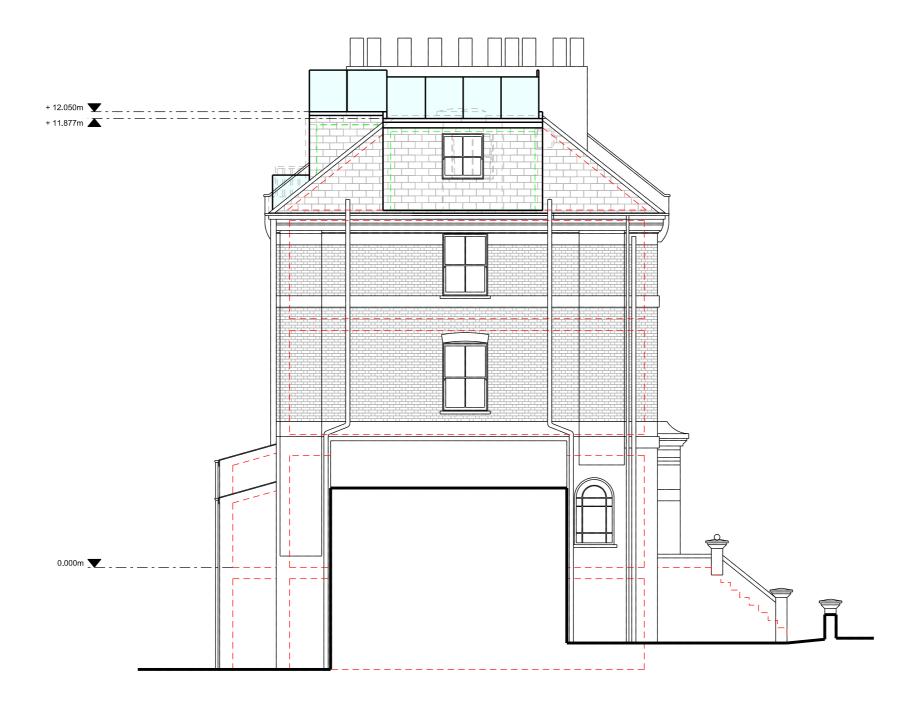

Side Elevation

Page Size
A3

Scale
1:100

1m 2m 4m 6m

King Architecture & Design


17 Elia Street

London

N1 8DE

W: www.kingarchitectureanddesign.co.uk E: admin@kingarchitectureanddesign.co.uk T: 079 5574 2966

Key

 

Proposed Materials

Wals

- Glass balustrades
- Slate tiled dormer cheeks

Root

- GRP (fibreglass) flat roof

Windows

- Flat walk on rooflights
- Flat openable hatch access rooflight
- White painted timber sash window (re-used from existing)

Doors

- N/A

Guttering, Downpipes & Fascias

- Black painted timber fascias, black uPVC guttering and downpipes

	-	-	
Rev	Date	Description	
roject A	ddress	Client	
lat 7,		Gordon Slade	
3 Highg ondon, 16 6NP	ate West Hill,	Local Authority Camden Council	
roject S	tatus	Drawing Description	
Planning		Proposed Elevation	
roject N	0.	Drawing No.	
115		P - 203	
)ate		Revision	
15/08/20		-	

Page Size

А3

Scale

1:100


Do not scale from this drawing.

Contractors are to check all dimensions on site prior to any contruction work beginning.

This drawing, and all others associated with it, remain the property of King Architecture & Design and are not to be reproduced or amended without the written consent of King Architecture & Design.

Unauthorised use for any purpose is prohibited.

All work undertaken in collaboration with this drawing is to be undertaken to conform to current building regulations and all current building legislation, if divergencies from statuatory requirements are shown on the drawings then these should be reported to King Architecture & Design immediately.

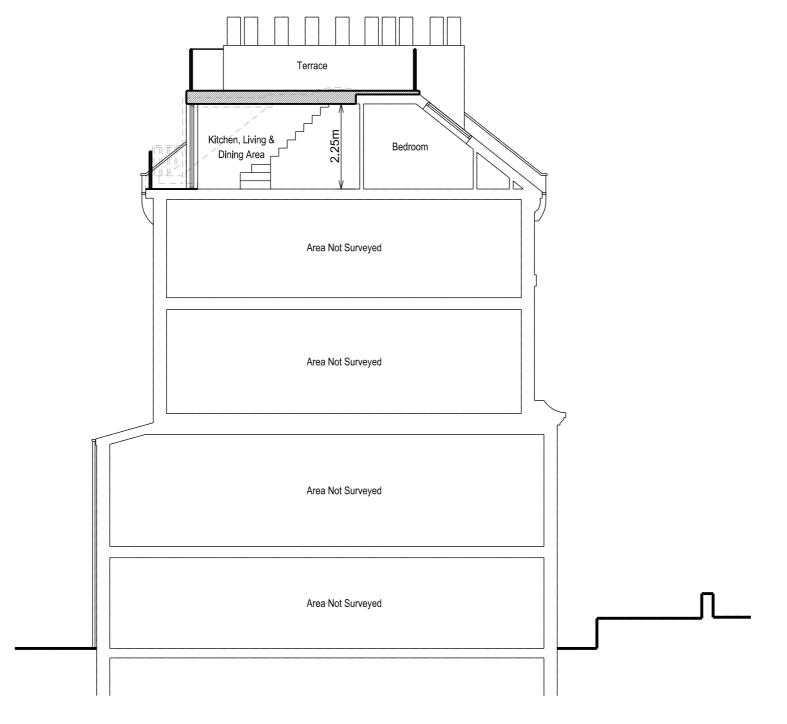





17 Elia Street

London

N1 8DE

W: www.kingarchitectureanddesign.co.uk E: admin@kingarchitectureanddesign.co.uk T: 079 5574 2966

1101	Dato	Doddipaon
Project	t Address	Client
Flat 7, 23 Hig	hgate West Hil	Gordon Slade I,
Londo		Local Authority
N6 6N	P	Camden Council
Project	t Status	Drawing Description

Planning Proposed Section
Project No. Drawing No.

015 P - 301

Date Revision

05/08/20 -