





PROPOSED FRONT ELEVATION

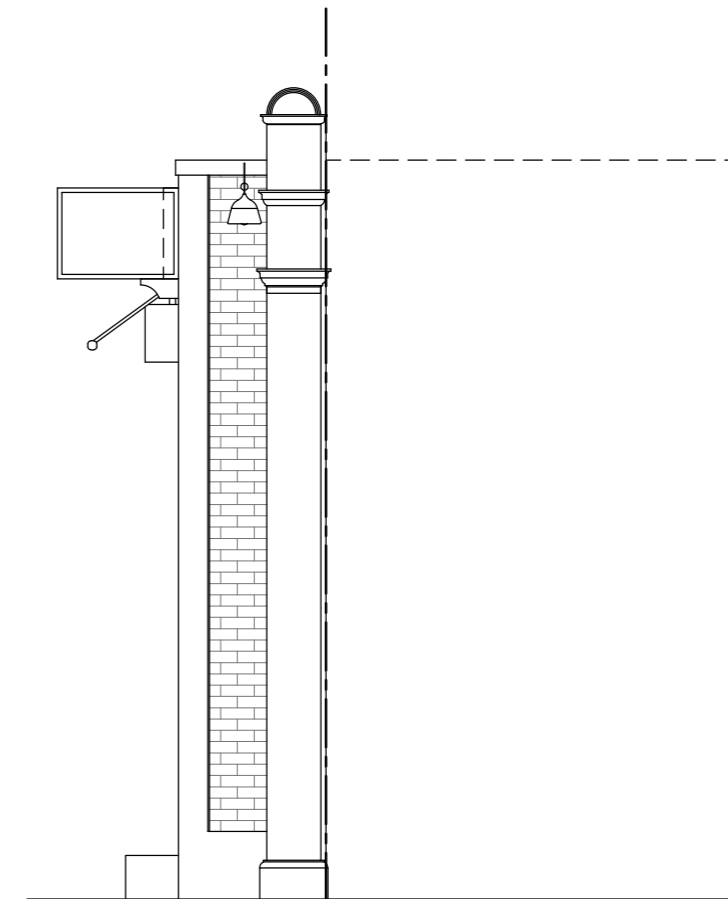

PROPOSED SIDE ELEVATION

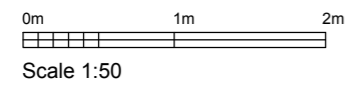

Rev	Amendment	Date	Initial
Rev 001	Amendment		



GC Planning Partnership Limited
 Bedford I-Lab Priory Business Park
 Stannard Way
 Bedford MK44 3RZ
 01234 834763
 admin (01234 834764)
 mobile 07988017934
 email:enquires@gcplanning.co.uk

PROJECT:		
87 AGINCOURT ROAD London NW3 2NT		
TITLE: Proposed Front & Side Elevation		
SCALE: 1:50 @A3		
DRAWN:	CHECKED:	DATE JULY 2020
DRAWING No: 250AR 006		