

All drawings to be read in conjunction with specifications, schedules and all other consultant information.

Do not scale from this drawing. Use written dimensions only. All dimensions to be checked on site. This drawing is based on dimensional survey information provided by others. Bell Phillips Architects cannot accept responsibility for the accuracy of this survey information.

Any errors or omissions to be reported to Bell Phillips Architects immediately, prior to work being carried out.


This drawing remains the copyright of Bell Phillips Architects.

Notes

Existing plan information based on scaled drawings issued by London Borough of Camden to Bell Phillips Architects on 04/04/19



Key Plan

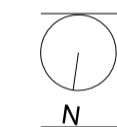

Rev	Issued by	Description	Date
P1	AT	Planning Submission	07.07.20
REVISIONS			

Project 0614 CHESTER ROAD


Title	EXISTING BUILDING FLOOR PLANS		
Date	Drawn by	Checked by	Scale at A1
07.20	AW	AT	1 : 200

Unit 305, Metropolitan Wharf
70 Wapping Wall
London E1W 3SS


T 020 7234 9330
E info@bellphillips.com
W www.bellphillips.com

Status **PLANNING**


Drawing Number	Revision
0614-BPA-06052	P1

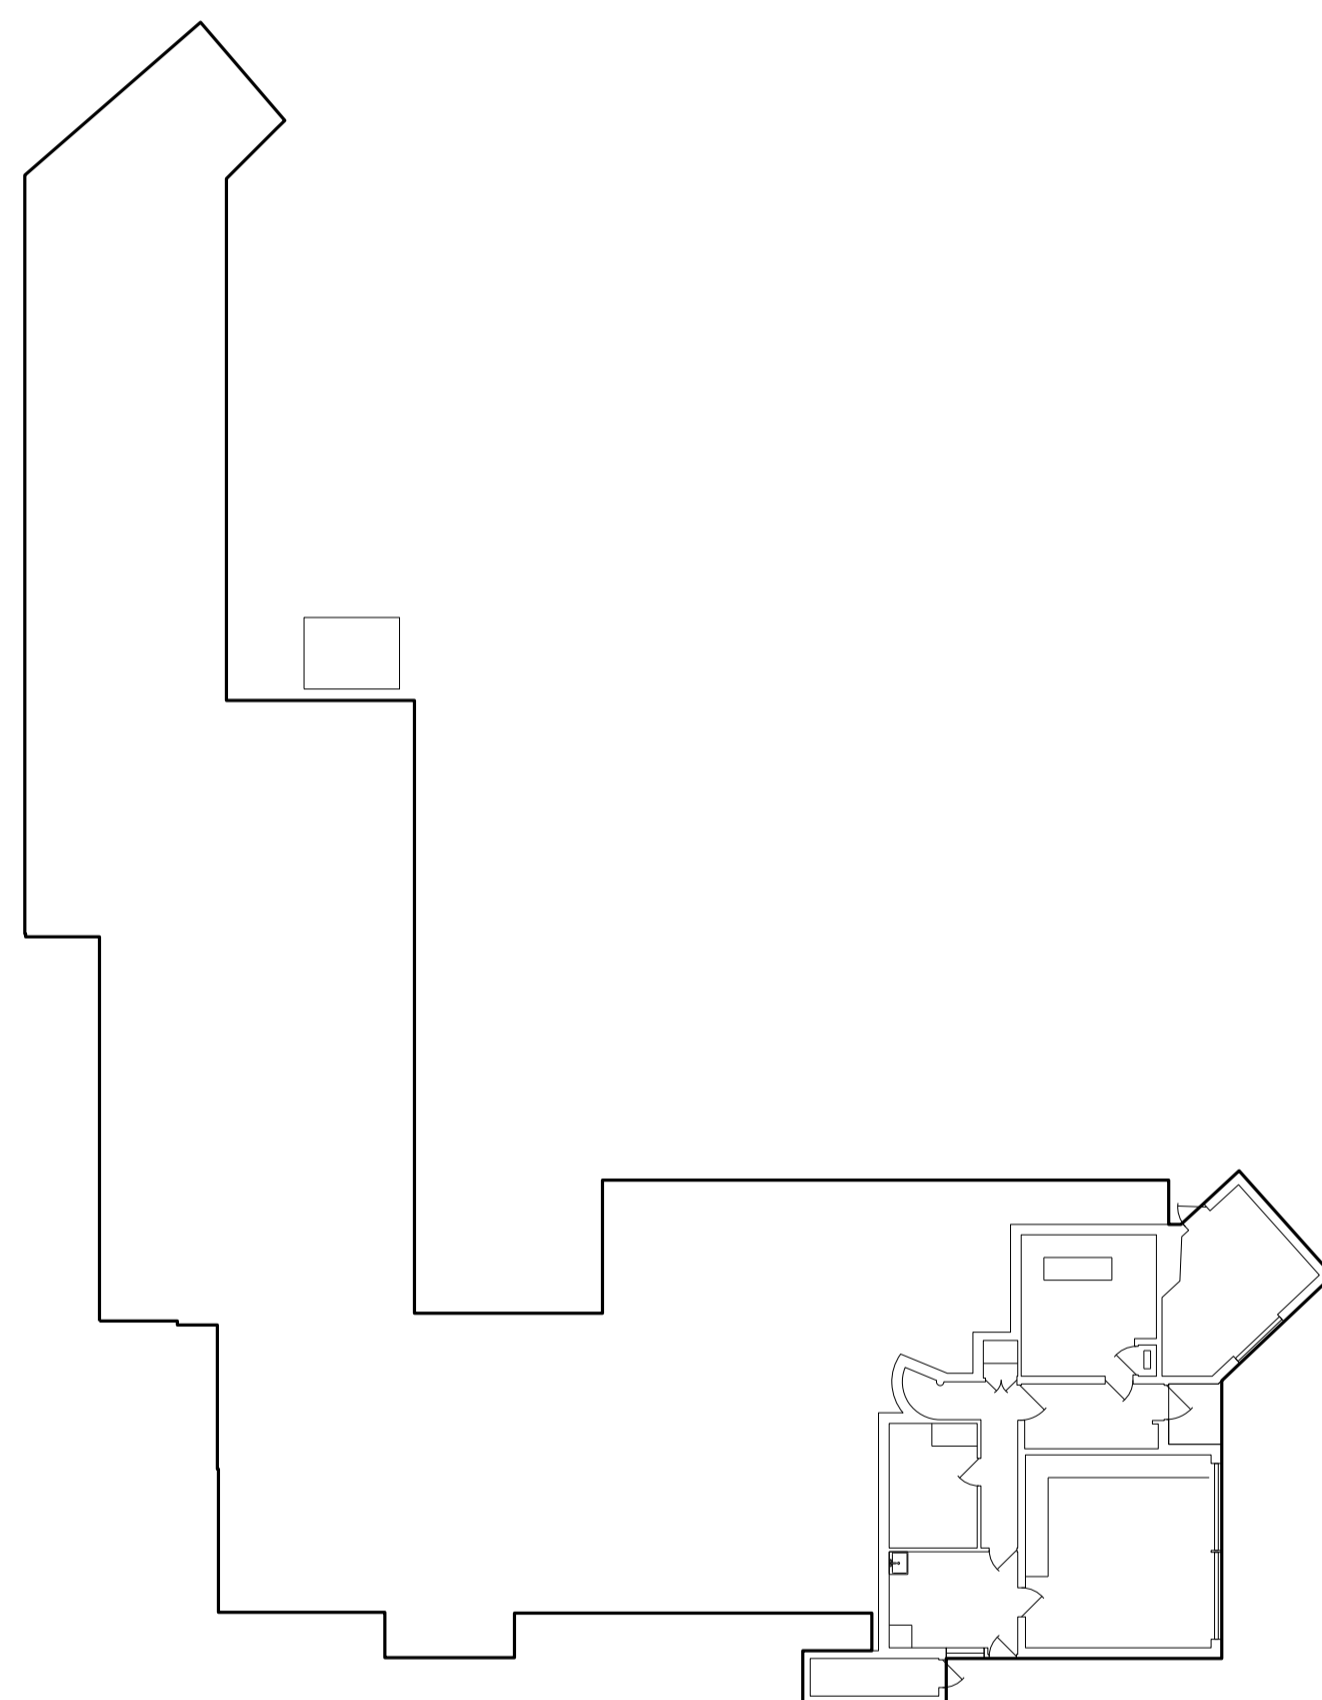

BASEMENT

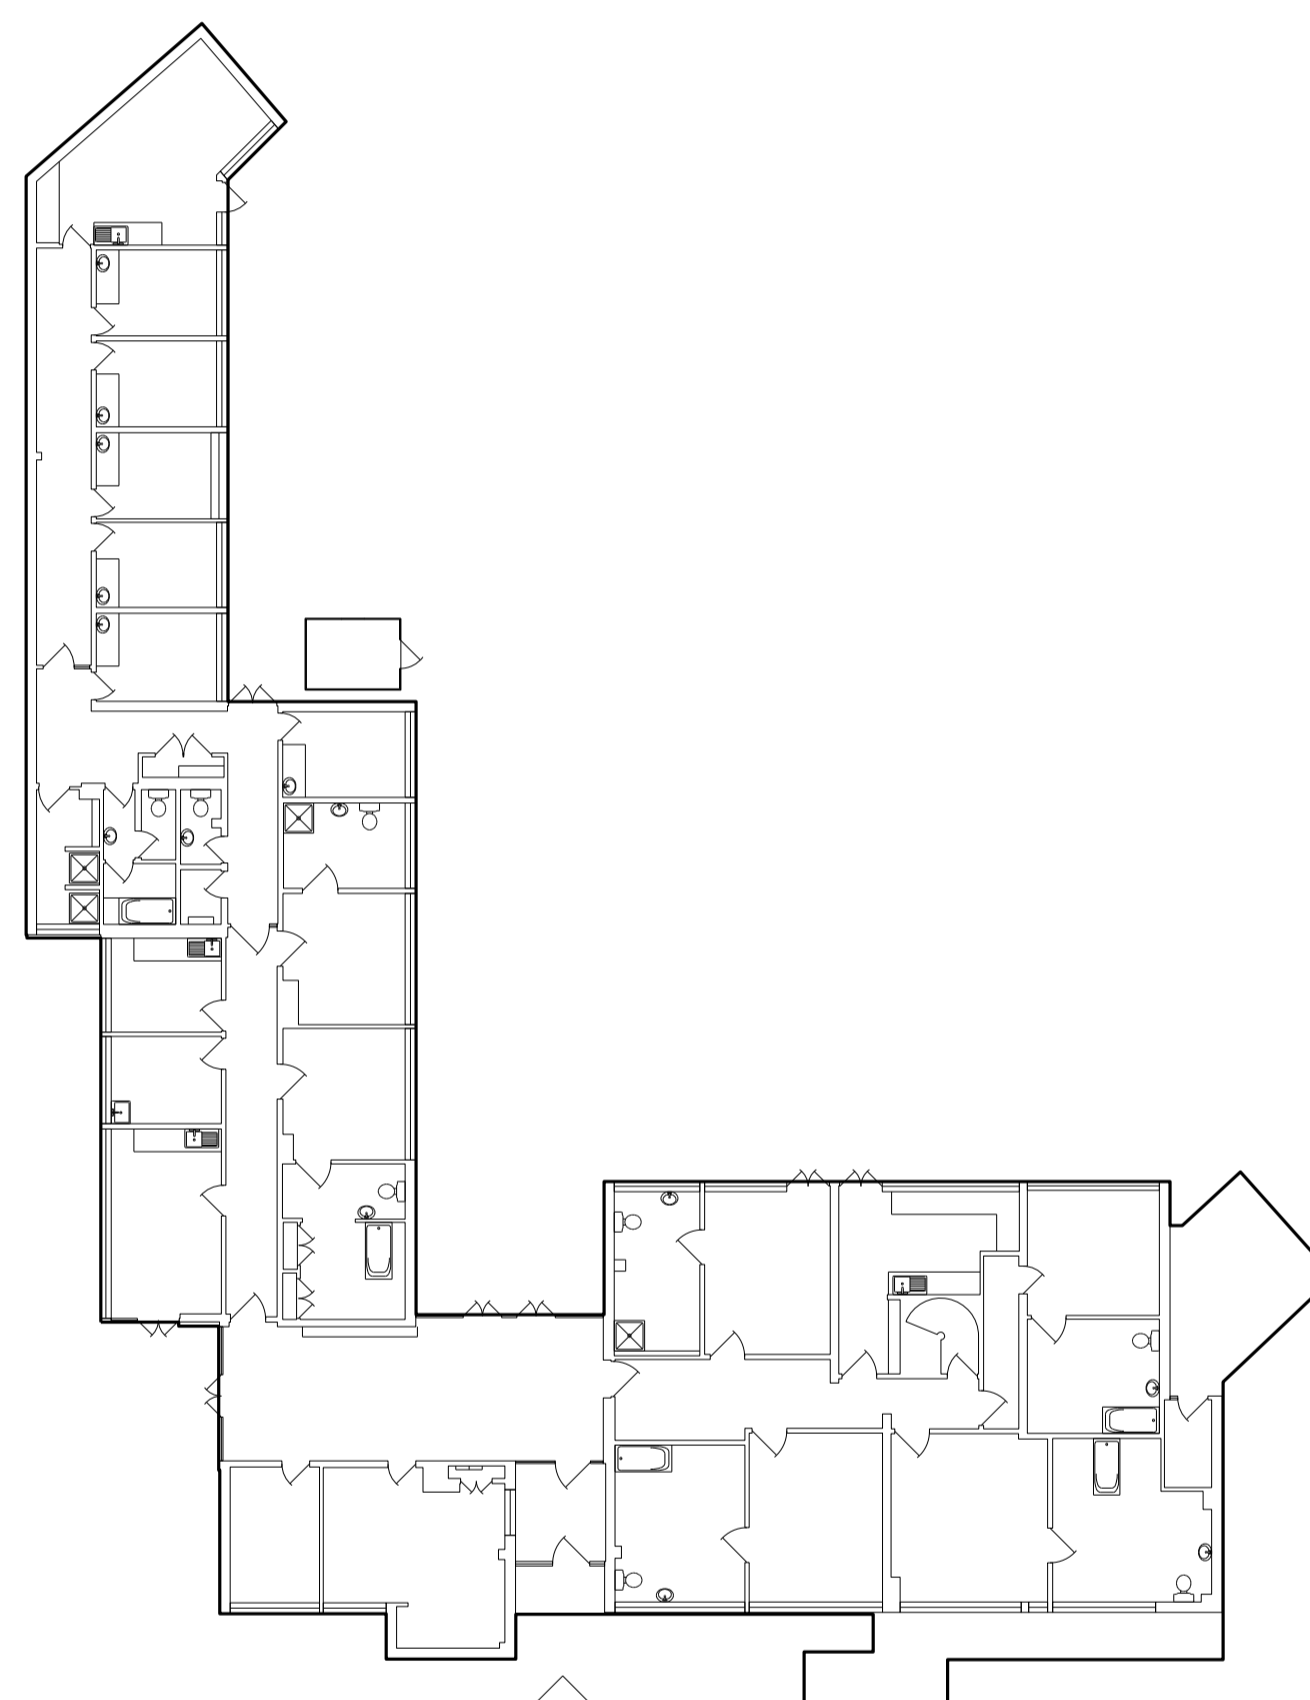

GROUND FLOOR

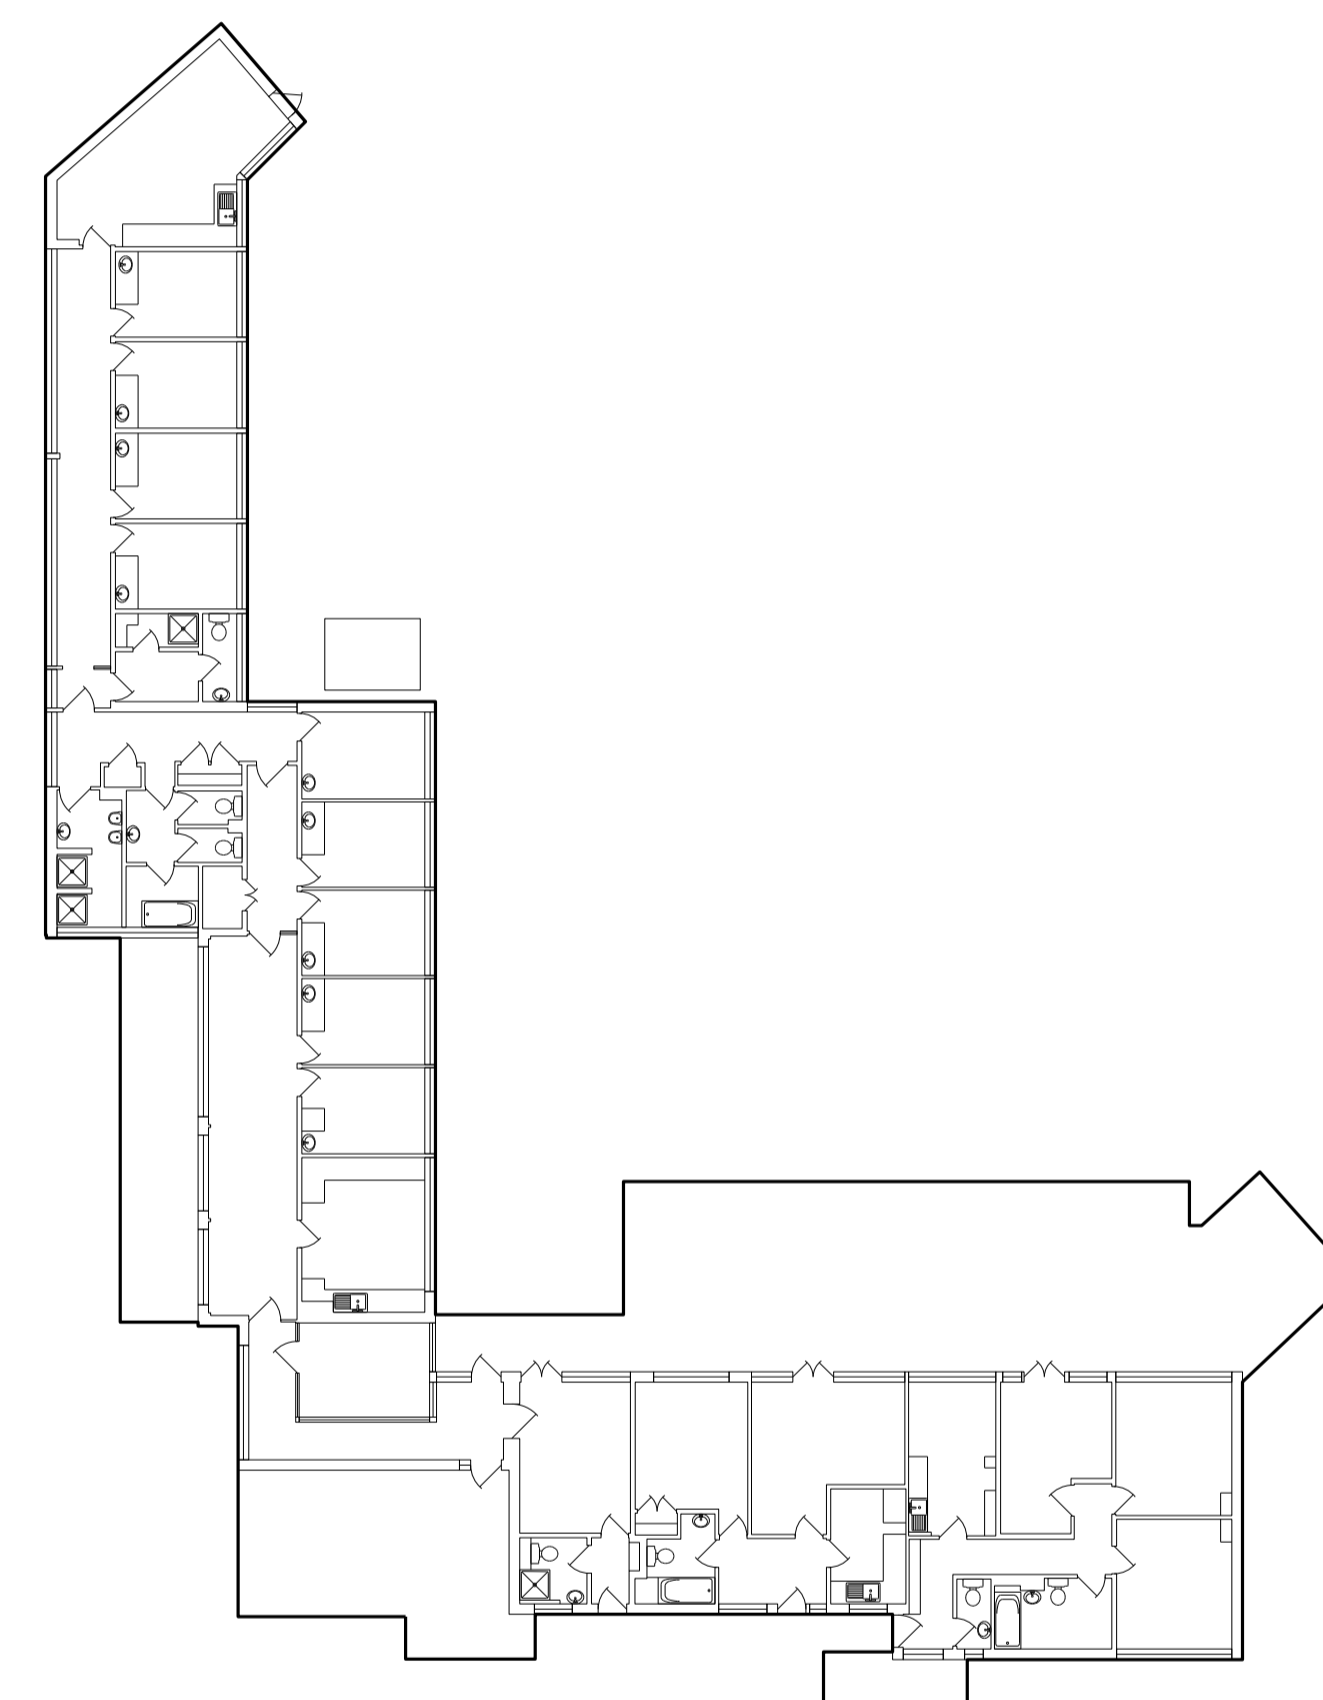

FIRST FLOOR