## Material Key 1A. Terracotta tile, single glaze. Profile type A. 1B. Terracotta tile, single glaze. Profile type B. Colour: RAL 130-50-30 or similar approved 2A. Perforated aluminium cladding and steel structure. Anodised finish. Colour: Analok 543 by United Anodisers, or similar approved 2B. Solid aluminium cladding and steel structure. Anodised finish. Colour: Analok 543 by United Anodisers, or similar approved Facing brick. Stack bonded with dark grey mortar to match. 12. Staffordshire Smooth Blue, or similar approved. Rendered finish. Roughness level 3. Colour: 36436 Sto Colour System, or similar approved Aluminium / timber composite framed window with aluminium louvered vent panel. Anodised finish. Colour: Analok 543 by United Anodisers, or similar approved 5A. Type A: Fixed window, flush with the facade. 5B. Type B: Fixed window, recessed with aluminium reveal surround, finished to match window 5C. Type C: Inward opening window, recessed with 18. aluminium window reveal surround, finished to match window frame. Aluminium / timber composite framed window, fixed. Anodised finish. Colour: Analok 543 by United Anodisers, or similar approved

Steel framed glazed curtain wall and door system to Common Room and Main Entrance. Colour: RAL 130-50-30 or similar approved Finish: PPC, RAL to match anodised finish (see 2)

PPC steel gate for emergency access and escape

Finish: PPC, RAL to match anodised finish (see 2)

PPC steel louvered door. Finish: PPC, RAL to match anodised finish (see 2)

Aluminium / timber composite entrance door, with glazed top hung opening fanlight above. Finish: Painted RAL 030-70-20

11. Aluminium / timber composite framed door with fixed aluminium louvered vent panel at hight and low level. PPC, RAL to match adjacent rendered finish, or similar approved (see 4)

PPC steel 'Elefant Grating' brise soleil. RAL to match anodised finish (see 2)

13. Air brick. To match brick finish.

14. Signage. Pressed metal letters, anodised finish. Colour: Analok 543 by United Anodisers, or similar

> Steel walkway structure. Finish: PPC, RAL 9010

PPC Steel Railing Finish: PPC, RAL 9010

> 17. Wall Luminaire adjacent to entrance doors. Nyx Wall 190 from Focus by DW Windsor, or similar approved Finish: Corten Brown

> > Fully glazed door to communal stair Finish: PPC, RAL to match anodised finish (see 2)

All drawings to be read in conjunction with specifications,

Do not scale from this drawing. Use written dimensions only.
All dimensions to be checked on site. This drawing is based on

dimensional survey information provided by others. Bell Phillips Architects cannot accept responsibility for the accuracy of this

Any errors or omissions to be reported to Bell Phillips Architects


This drawing remains the copyright of Bell Phillips Architects.

schedules and all other consultant information.

immediately, prior to work being carried out.

survey information.

Notes

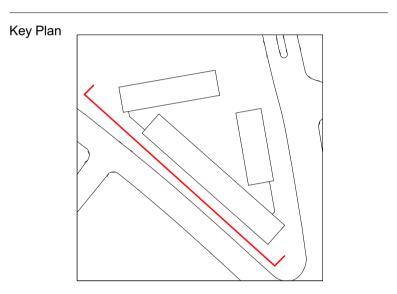



0614 CHESTER ROAD

Title	PROPOSED SOUTH WEST ELEVATION		
Date	Drawn by	Checked by	Scale at A


07.20 AW/FH AT

## BELL PHILLIPS ARCHITECTS

Unit 305, Metropolitan Wharf T 020 7234 9330 E info@bellphillips.com 70 Wapping Wall W www.bellphillips.com London E1W 3SS

PLANNING

Drawing Number Revision 0614-BPA-06262 P1

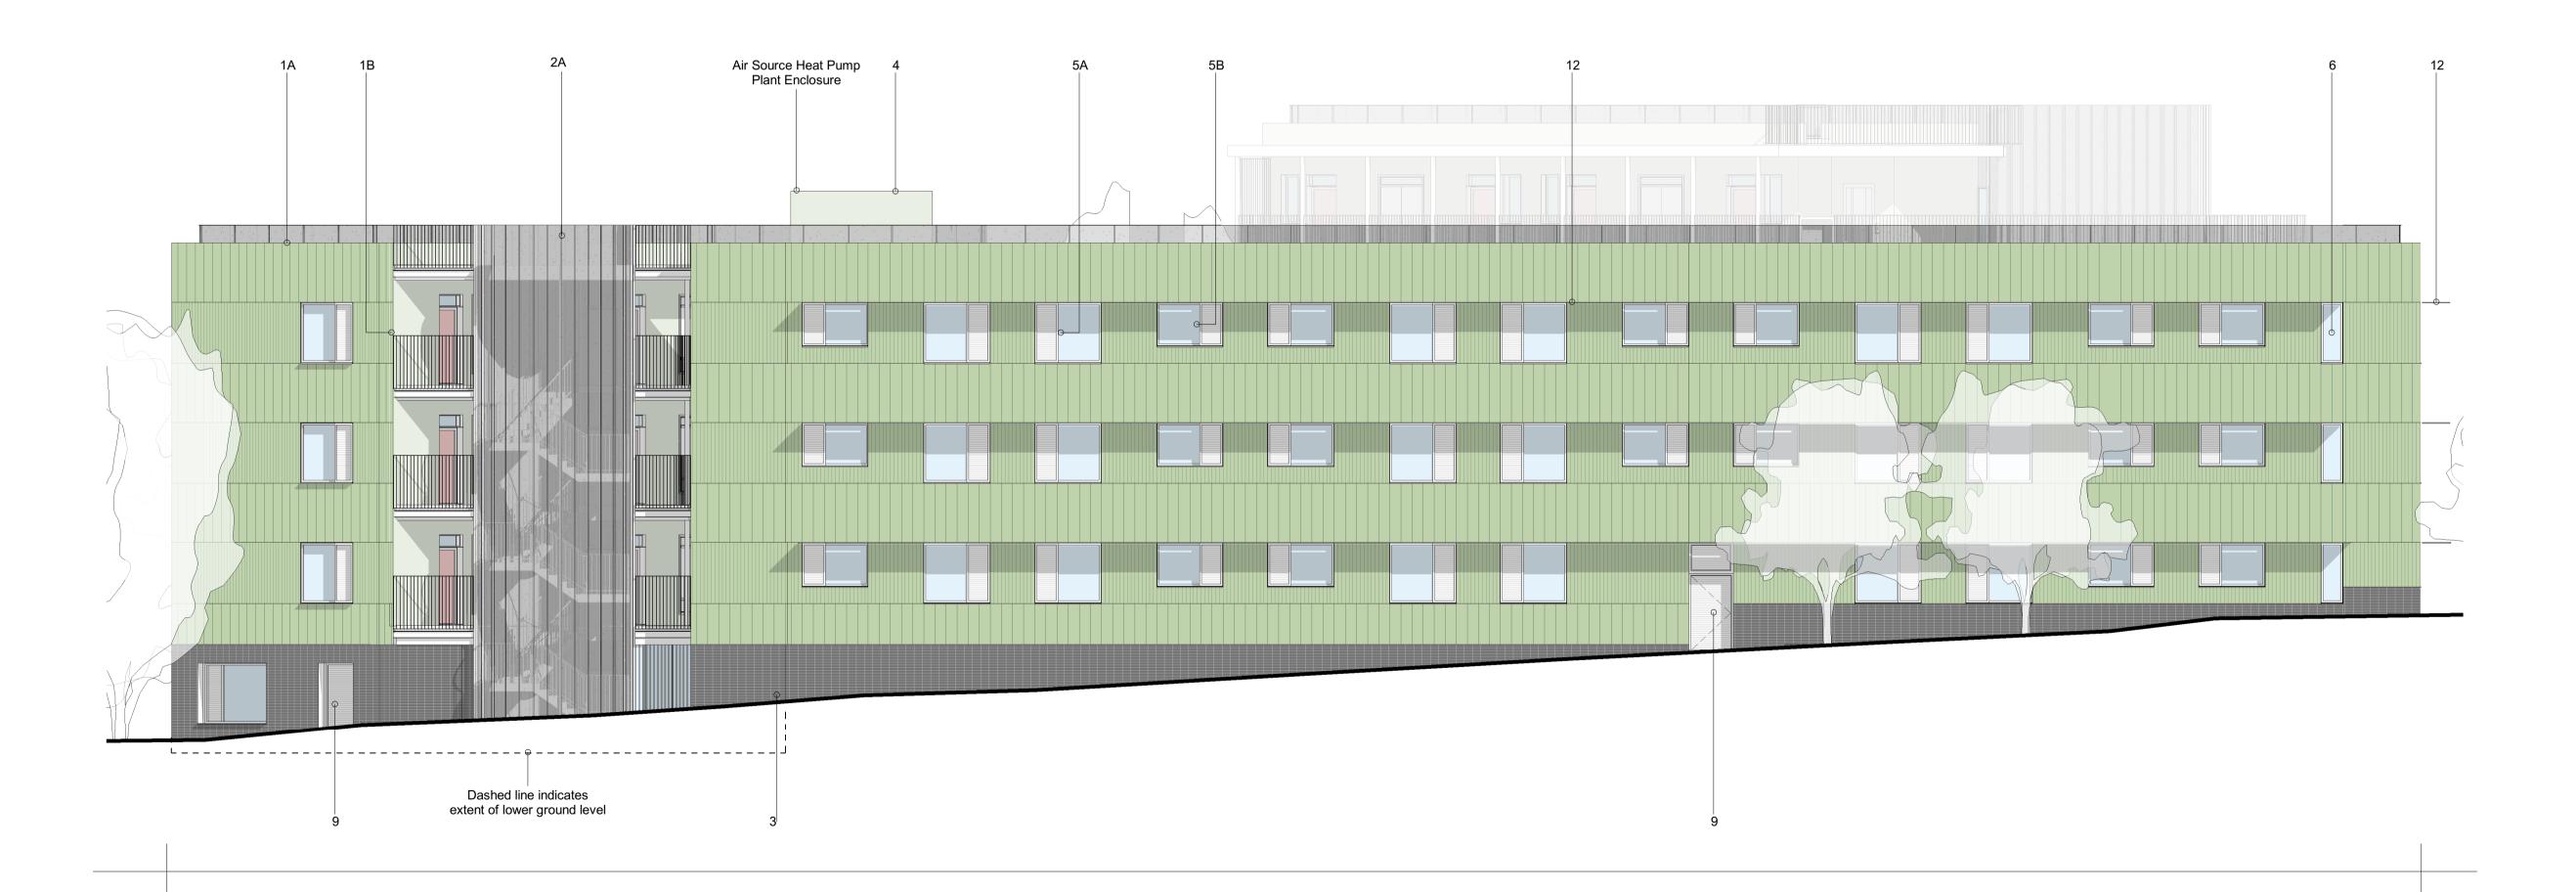

Chester Road