



PROPOSED CROSS SECTION B-B
SCALE 1:100

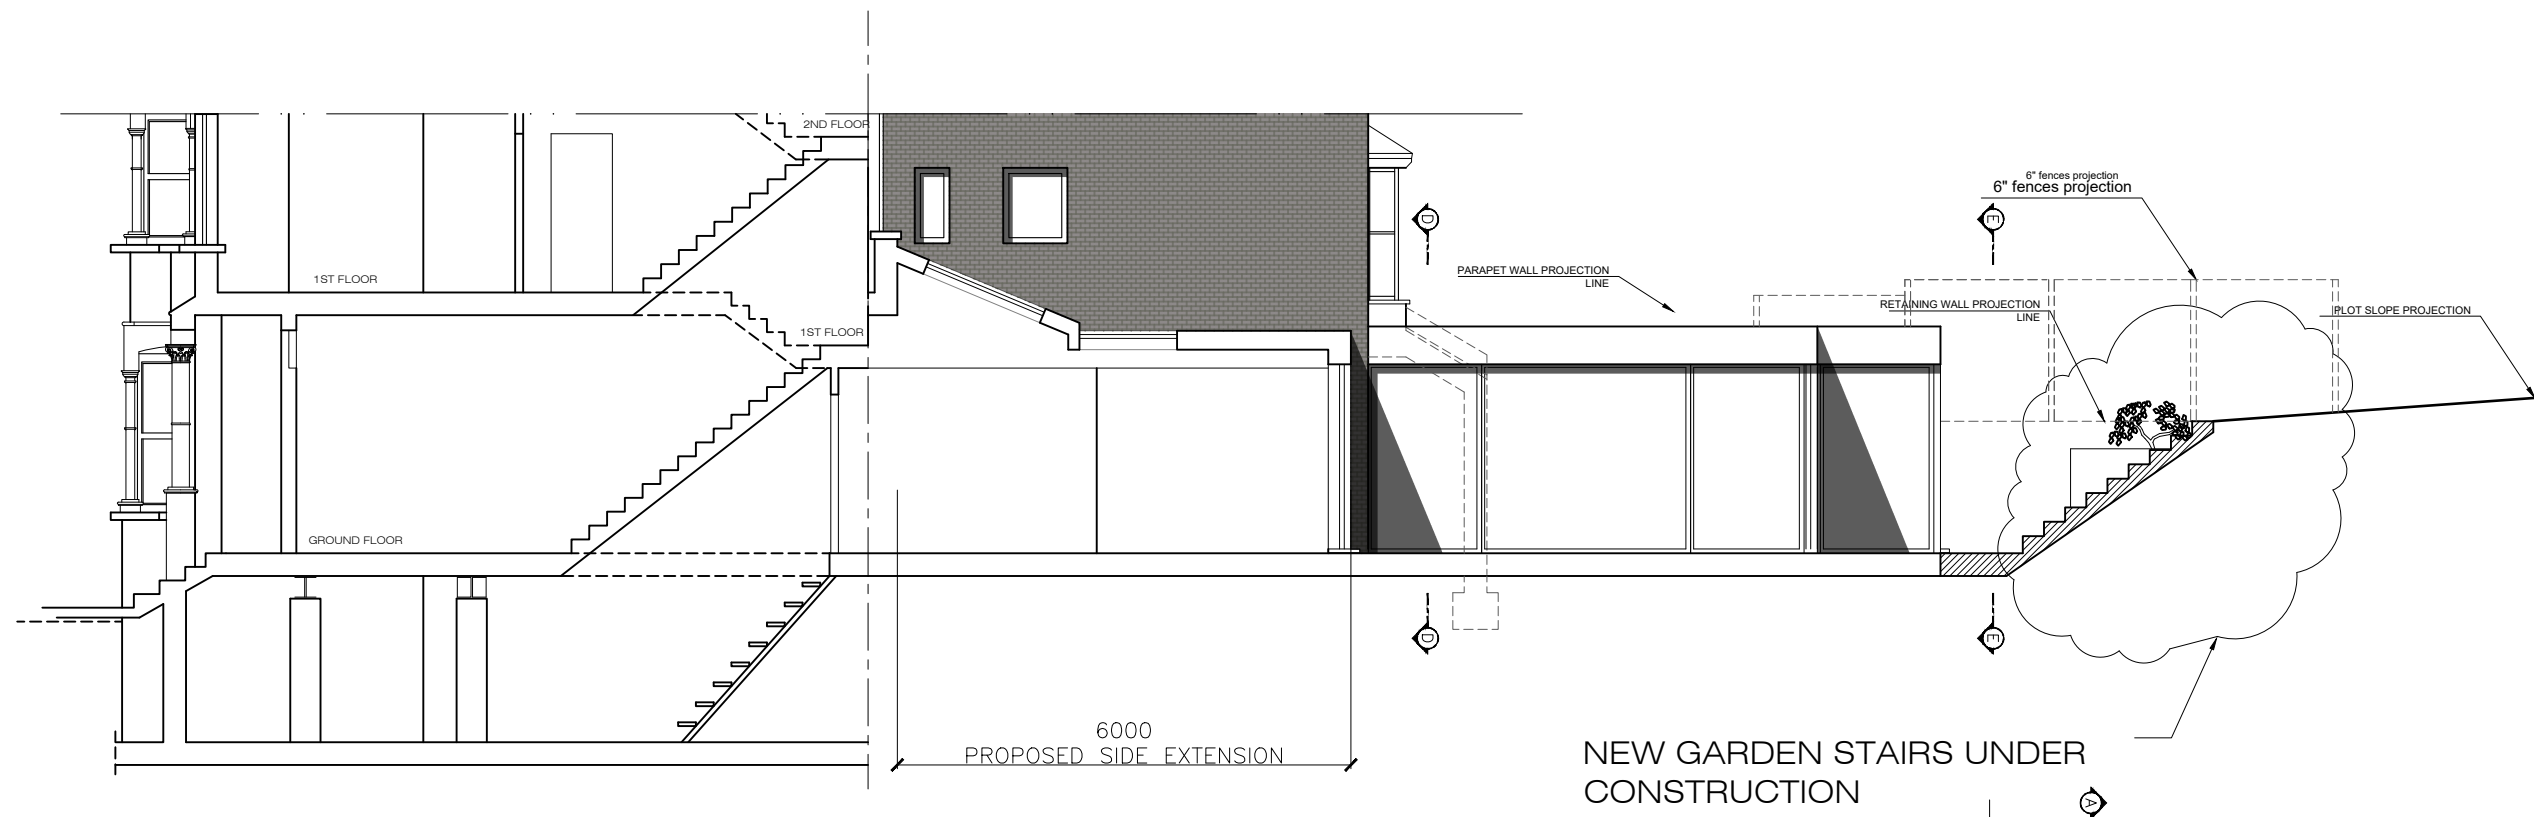


All dimensions are to be checked on site. Any discrepancy is to be reported to the Architect. This drawing is subject to copyright and cannot be used without the written permission by the Architect.

NEW GARDEN STAIRS UNDER CONSTRUCTION

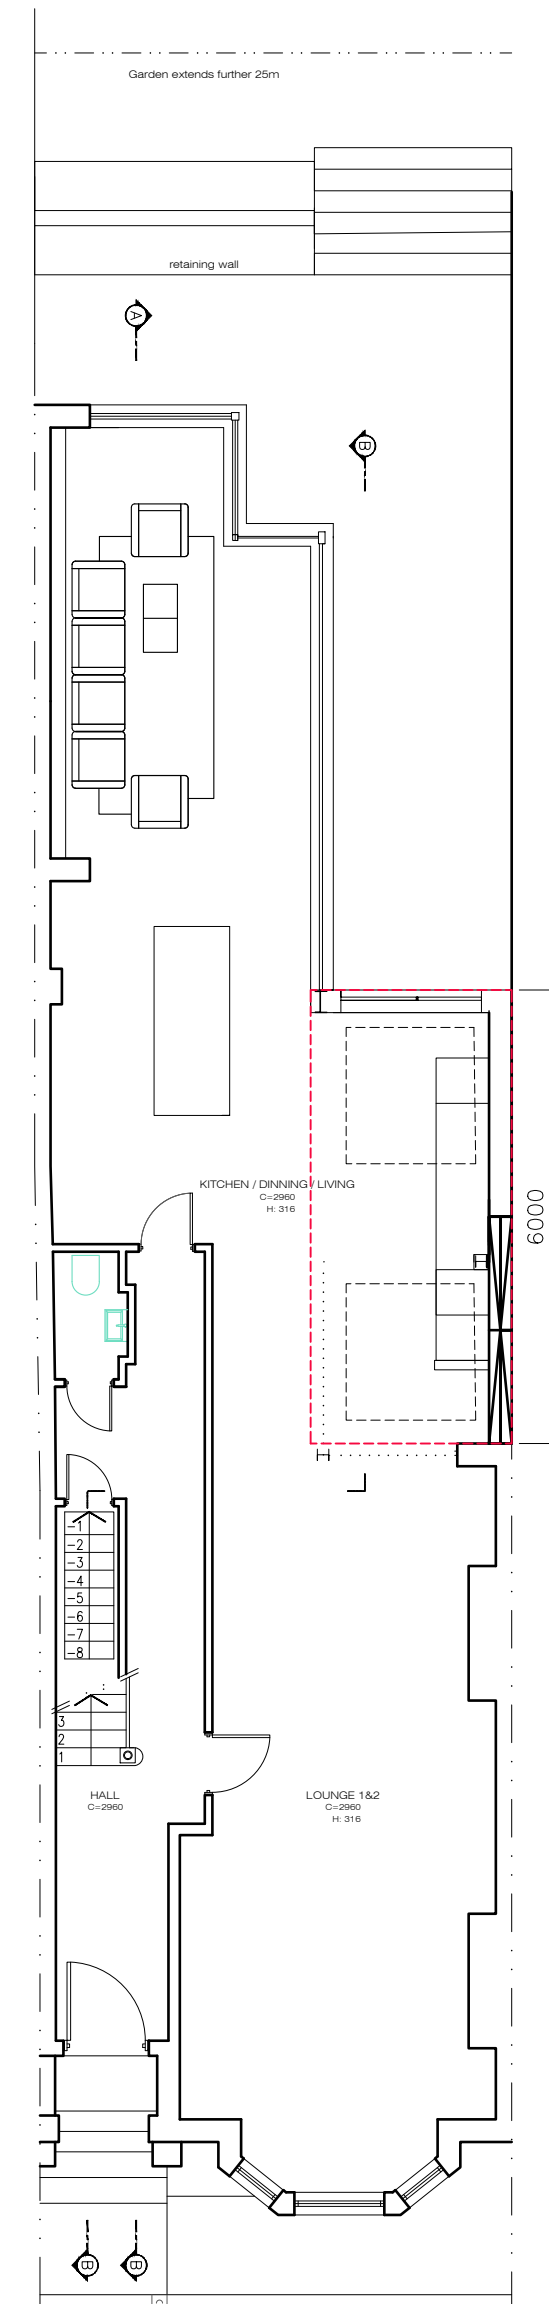

GROUND FLOOR LAYOUT
ALTERED
SCALE 1:100

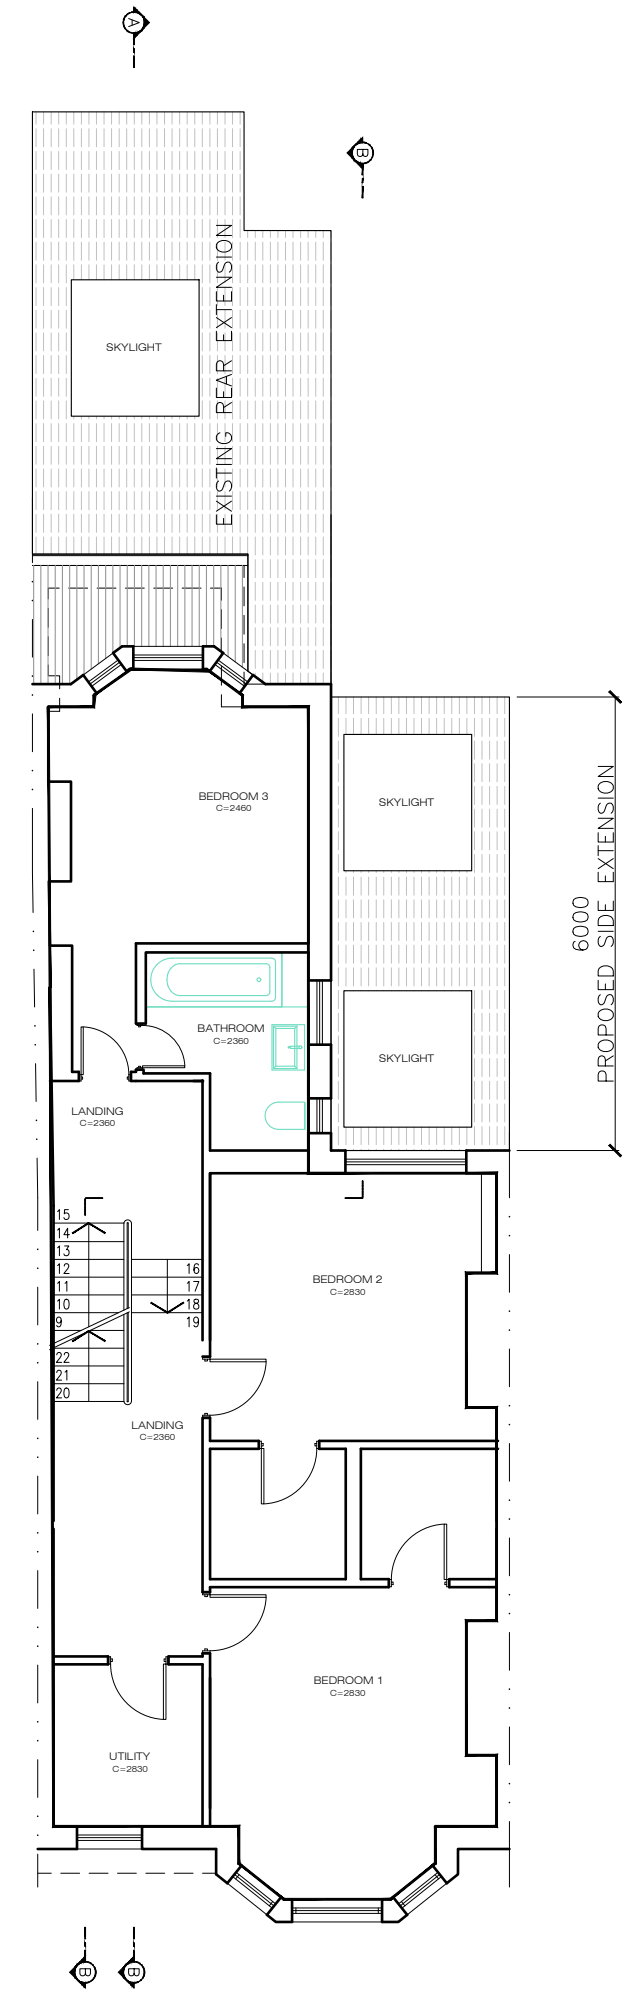


FIRST FLOOR LAYOUT
ALTERED
SCALE 1:100




REAR ELEVATION
ALTERED
SCALE 1:100



PROPOSED FRONT ELEVATION
NOT ALTERED
SCALE 1:100

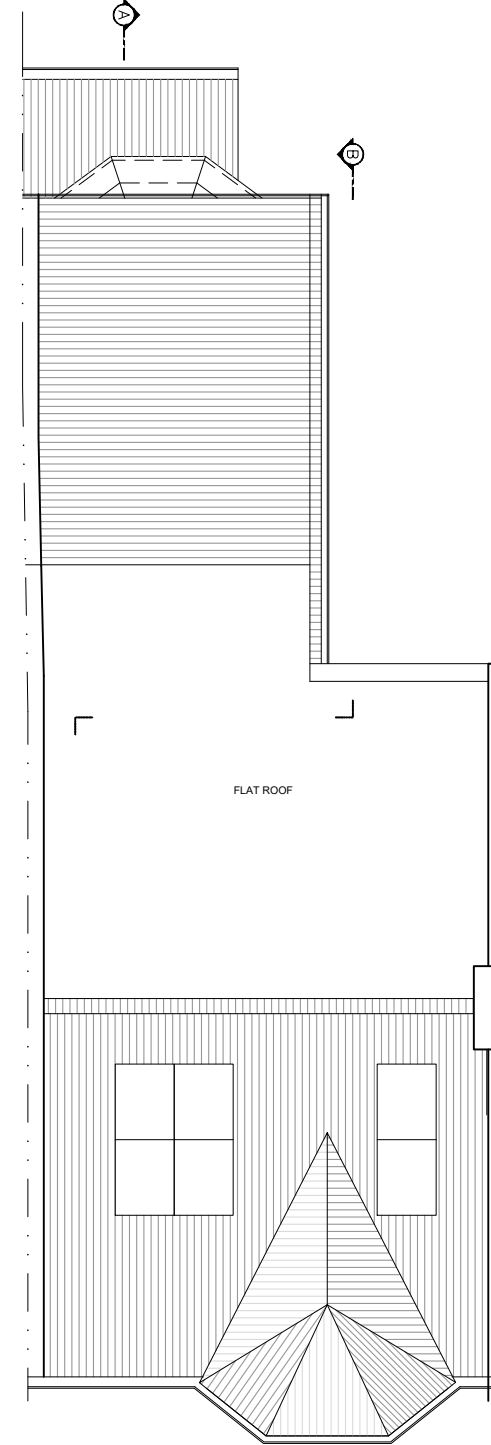

ROOF LAYOUT NOT ALTERED
SCALE 1:100

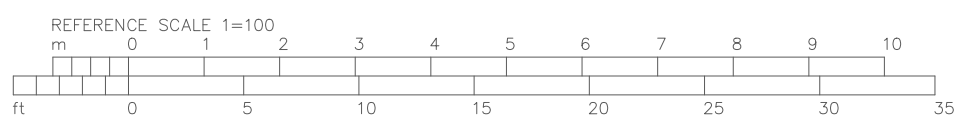

ELEVATIONS

55-57 Maygrove Road, West Hampstead, London NW6 2EE
Phone: +44(0)207 624 6100 Fax: +44(0)207 624 5551 ; info@elevationsltd.co.uk

Project Address: 3 Hillfield Road

Scale: 1:100@A2

Client: Alexander Sebba

Date: July 6, 2020

A 01 07 20 PLANNING ISSUE

Rev./Date: Note:

Title: Ground Floor Plan
(Extension 6 m)

Number: PD-002

A