

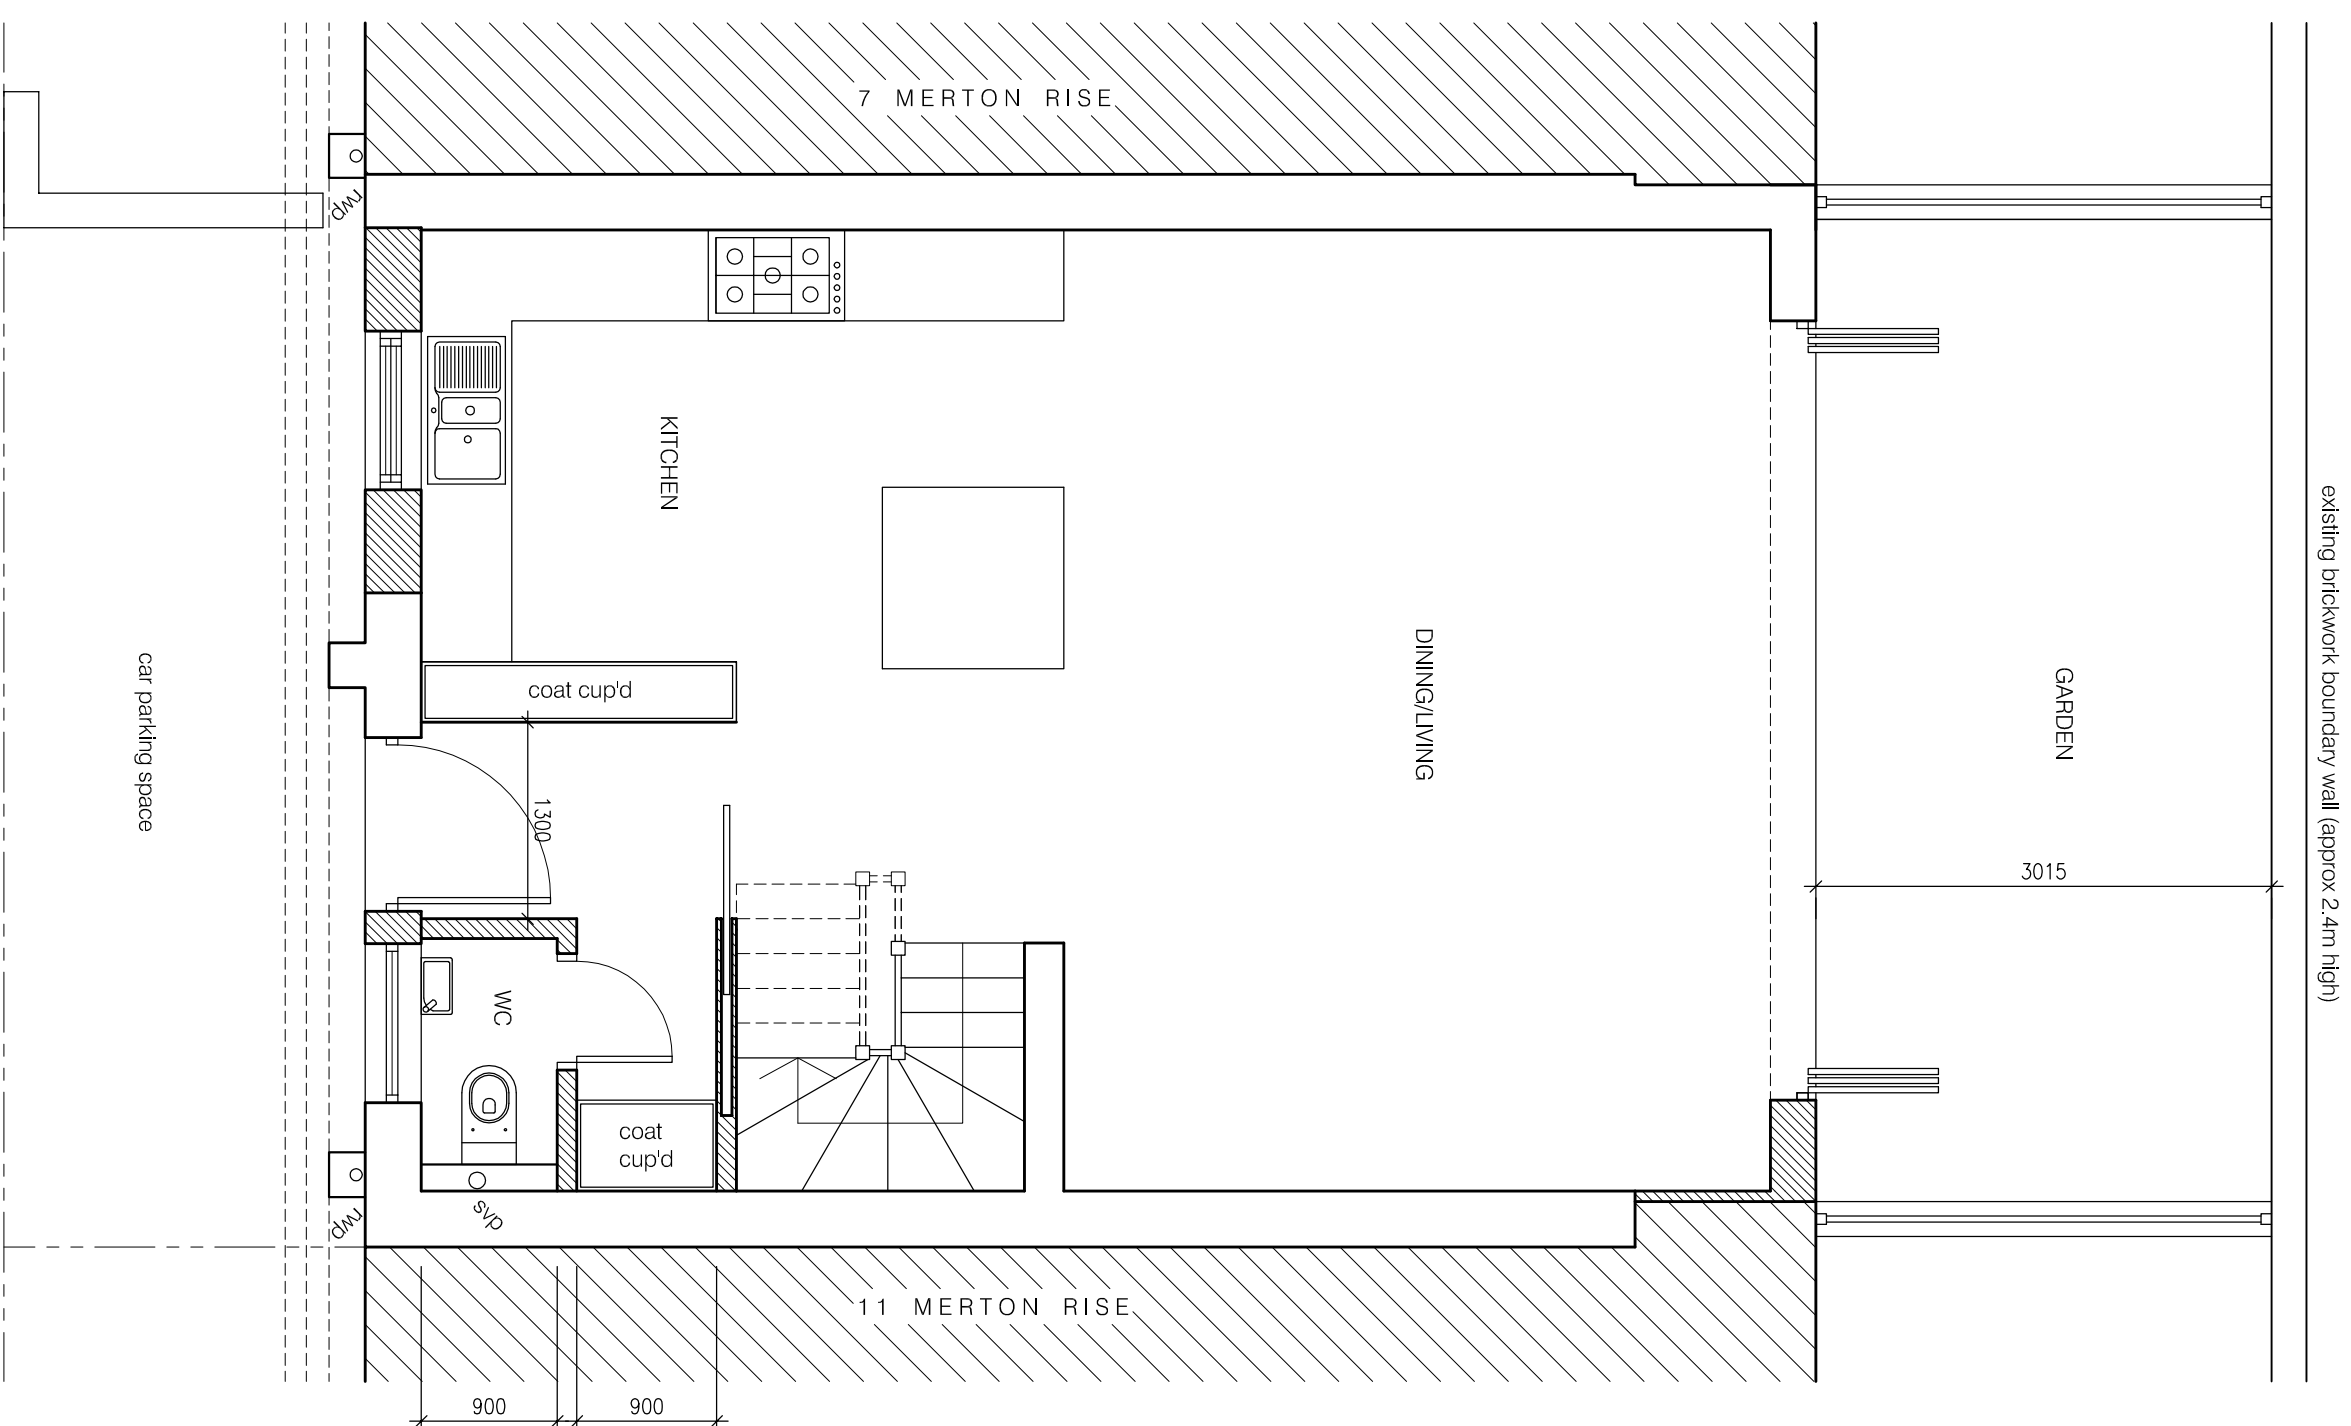



1. THE DRAWING IS THE COPYRIGHT OF POPS LTD AND MAY NOT BE REPRODUCED WITHOUT THEIR PRIOR PERMISSION
2. THE DRAWING IS TO BE READ IN CONJUNCTION WITH ALL RELEVANT ARCHITECTS, SUB-CONTRACTORS AND POPS DRAWINGS
3. THE DRAWING IS NOT TO BE SCALED UNLESS FOR PLANNING PURPOSES, SETTINGS OUT TO BE TO FIGURED DIMENSIONS
4. THE CONTRACTOR SHALL CHECK DIMENSIONS AND DETAILS OF ALL EXISTING CONSTRUCTION PRIOR TO COMMENCING ANY WORK, ANY DISCREPANCY SHALL BE REPORTED TO POPS.

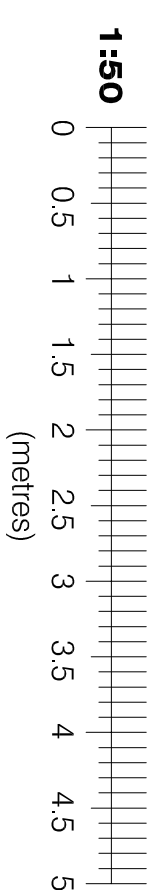

GROUND FLOOR PLAN  
SCALE 1:50

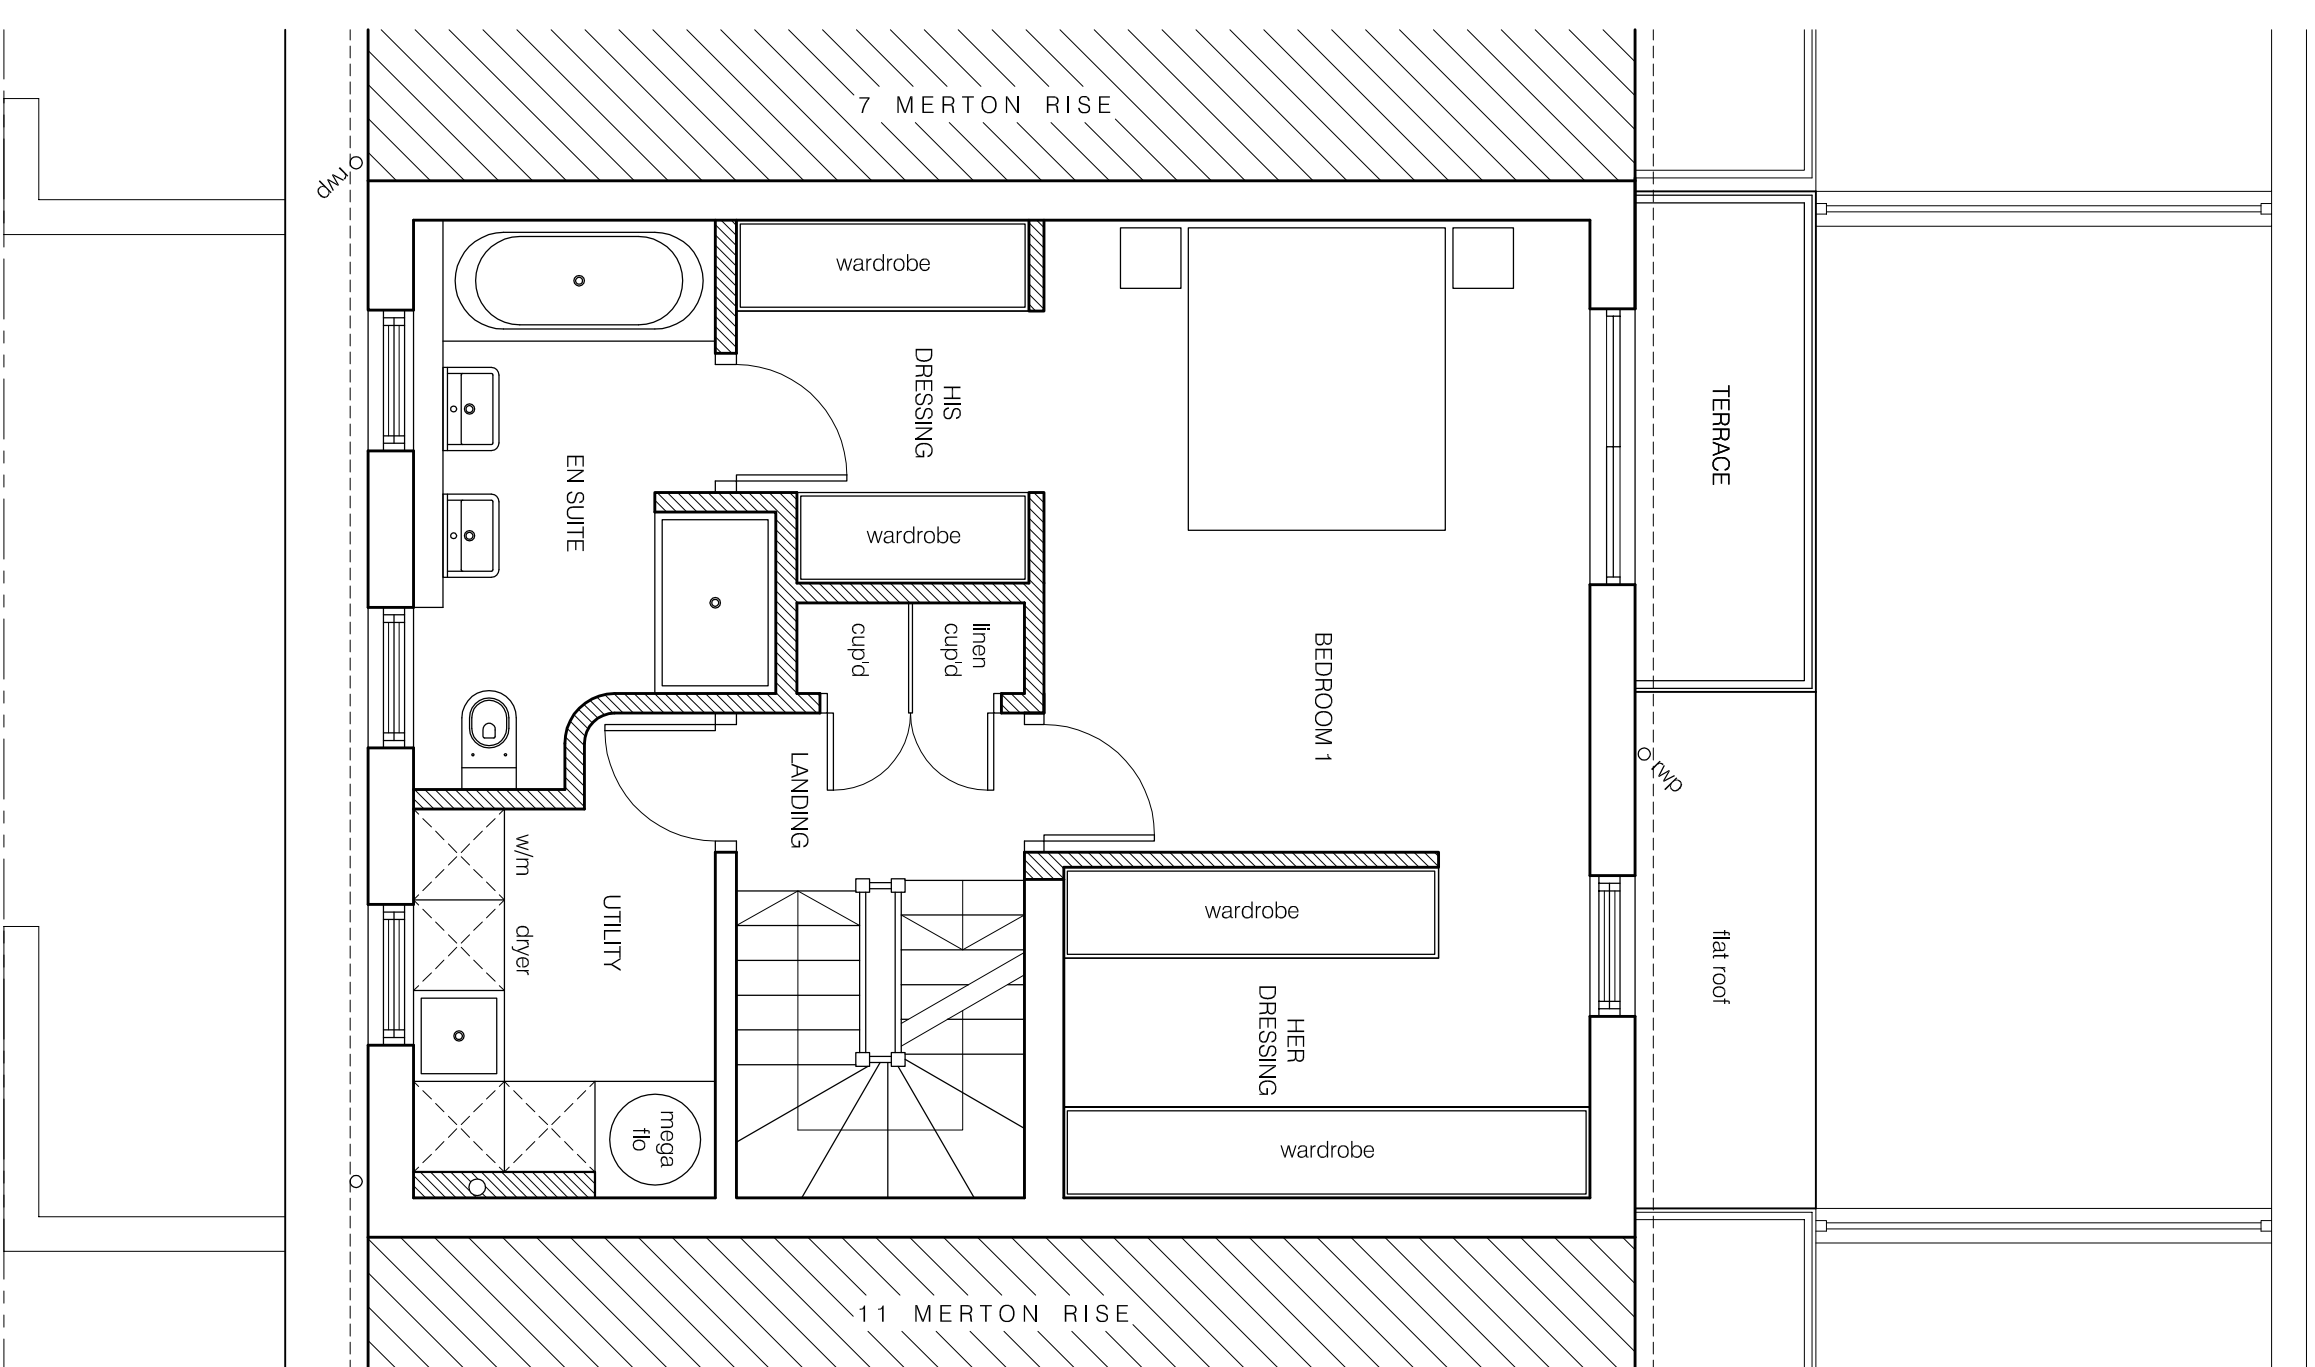

FIRST FLOOR PLAN  
SCALE 1:50

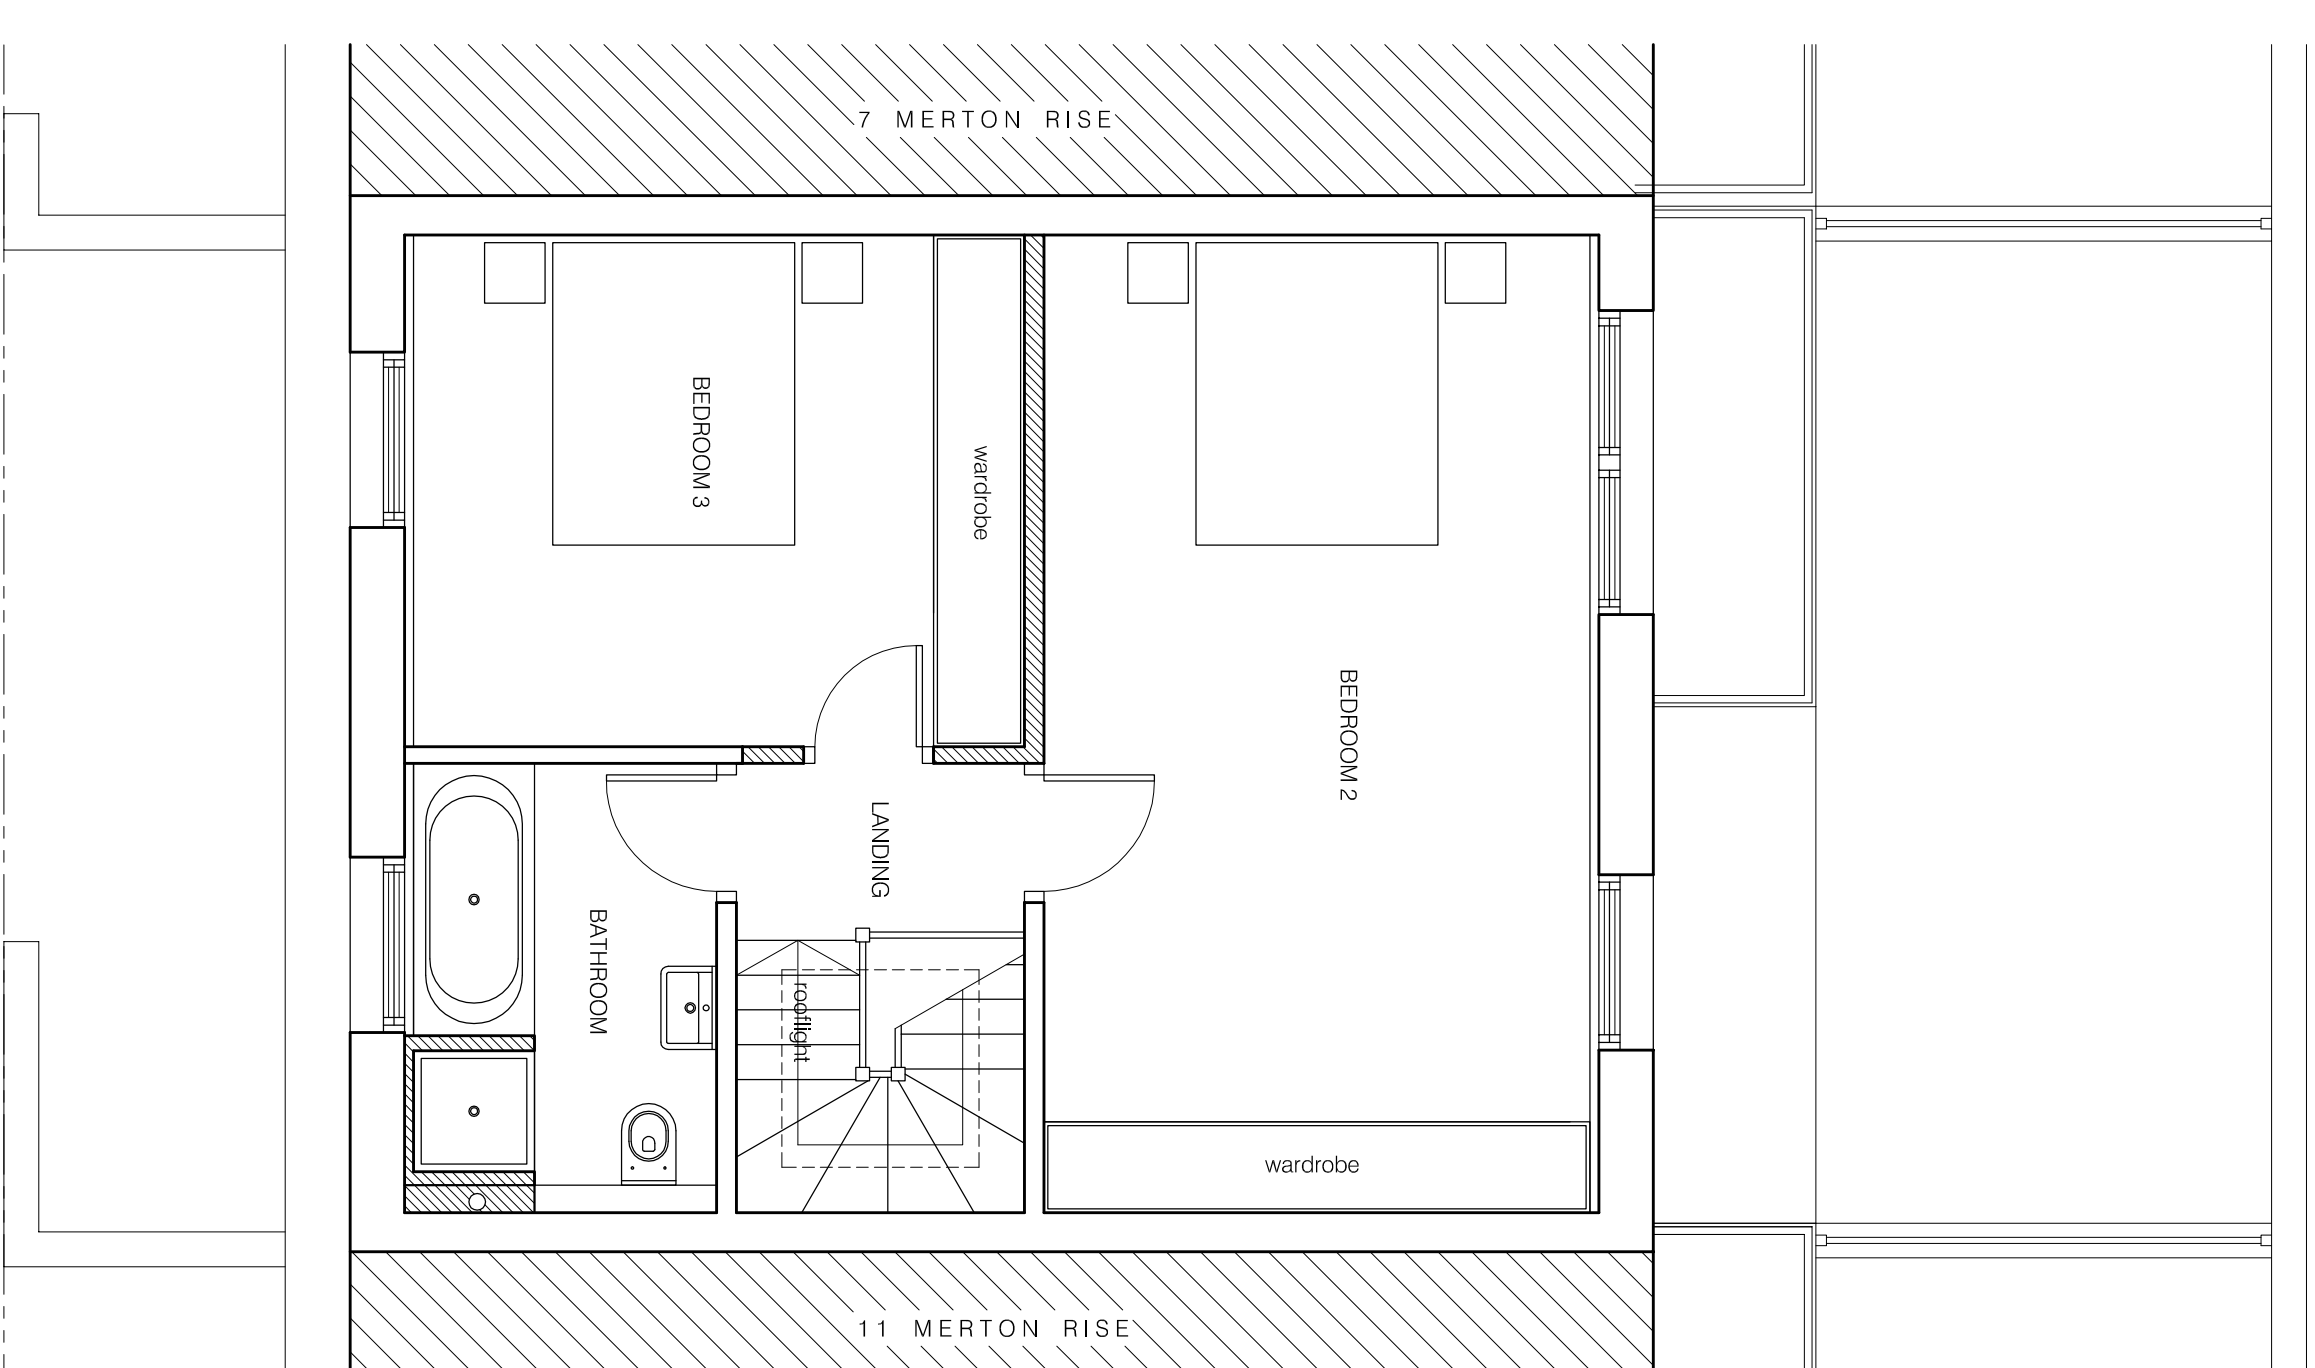


SECOND FLOOR PLAN  
SCALE 1:50

A	07.08.20	PLANNING APPLICATION ISSUE
Rev.	Date	Revisions

**P C D S**

**Building & Structural Design Consultants**

Unit 2, The Mead Business Centre  
176-178 Beckinspeard Road  
Cireham, Bucks. MK5 3EE  
Tel: 01494 771212  
Fax: 01494 778726  
email: mail@pcdsimult.co.uk

 **INSTITUTE**  
OF  
STRUCTURAL  
ENGINEERS

MR LUKE QUINN

Job Title

9 MERTON RISE  
LONDON  
NW3 3EN

Drawing Title
PROPOSED FLOOR PLANS

Scale	1:50 @ A1
Date	APRIL 20
Drawn	G.J.

Drawing No.	Rev.
A1/3684/03	A

Plot Date: 07 AUGUST 2020