0 10 20 50 100 m

Scale Bar

Willow Hall

Sub Sin WILLOW ROAD S97/n

Fig. 1949

Fig.

- 01/06/20 First Issue
Rev Date Details

TH

## Charlton Brown Architecture & Interiors

The Belvedere, 2 Back Lane, Hampstead, London, NW3 1HL

Telephone +44(0)20 7794 1234
Email office@charltonbrown.com
Website www.charltonbrown.com

Client					
Dylan McNeil and Zina	ylan McNeil and Zina Drouche				
Project					
49 Willow Road					
Drawing Title					
Location Plan					
Date	Drawn	Checke			
10/07/2020	TH	TI			
Scale					
1:1250					

Issue Status Planning

Project Number Drawing Number Revision

1822 P2-PL-00-020 -

Existing

Proposed

0 0.75m 1.5m 3m

Scale Bar

Soolo

Outline of footprint above Outline of garden wall above Auditorium Outline of footprint above Area sought for planning consent within red line Outline of garden Backstage Stage Auditorium Proposed extension contained within boundary of existing lightwell.

ev Date Details By

# Charlton Brown Architecture & Interiors

The Belvedere, 2 Back Lane, Hampstead, London, NW3 1HL Telephone +44(0)20 7794 1234

Telephone +44(0)20 7794 1234
Email office@charltonbrown.com
Website www.charltonbrown.com

- 29/05/20 First Issue

Client

Dylan McNeil and Zina Drouche

Project 49 Willow Road

\_\_\_\_

Drawing Title

Lower Ground Floor Existing and Proposed

Project Number Drawing Number Revision
1822 P2-PL-00-099 -


Existing

Proposed

© Copyright - Charlton Brown Architects Ltd

0 0.75m 1.5m 3m

Scale Bar

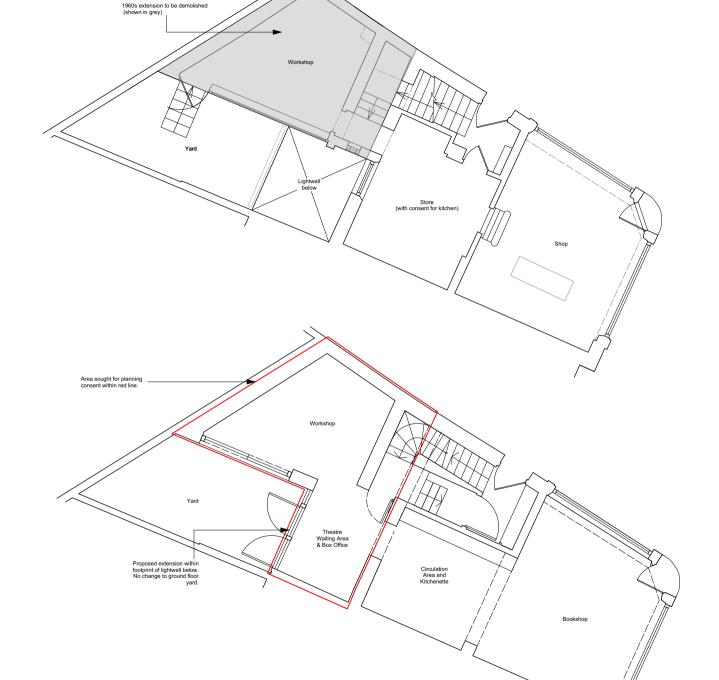

29/05/20 First Issue TH v Date Details By

## Charlton Brown Architecture & Interiors

The Belvedere, 2 Back Lane, Hampstead, London, NW3 1HL

Telephone +44(0)20 7794 1234
Email office@charltonbrown.com
Website www.charltonbrown.com

Dylan McNeil and Zina Drouche

Project

49 Willow Road

Drawing Title

Client

Ground Floor Plan Existing and Proposed

 Date
 Drawn
 Checked

 14/07/2020
 TH
 TH

 Scale
 1-75

1:75

Issue Status Planning

Project Number Drawing Number Revision

1822 P2-PL-00-100 -

Existing

0 0.75m 1.5m 3m

Scale Bar

Terrace

Yard Below

Lighwell
Below

Yard

Kitchen

Living room

1960 extension to be demolished (shown in grey)

Area sought for planning consent within red line.

Yard Below

Proposed extension within footprint of lightwell below. No change to ground floor

Proposed extension in line with neighbour's extension Flat Roof

Proposed

- 29/05/20 First Issue TH
Rev Date Details By

## Charlton Brown Architecture & Interiors

The Belvedere, 2 Back Lane, Hampstead, London, NW3 1HL

Telephone +44(0)20 7794 1234
Email office@charltonbrown.com
Website www.charltonbrown.com

Client

Dylan McNeil and Zina Drouche

Project

49 Willow Road

Drawing Title

First Floor Plan Existing and Proposed


 Date
 Drawn
 Checked

 15/07/2020
 TH
 TH


 Scale
 1:75
 TH

Issue Status Planning

Project Number Drawing Number Revision
1822 P2-PL-00-111 -

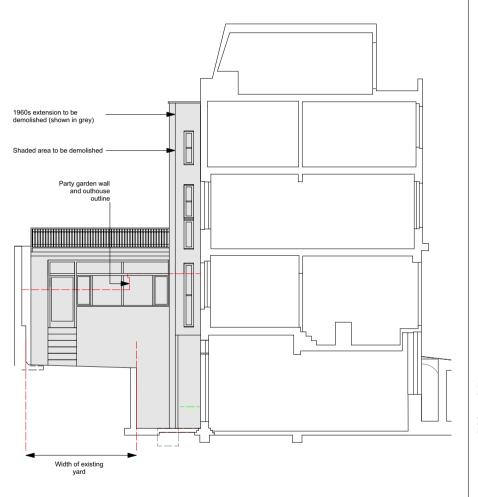

Existing Section BB

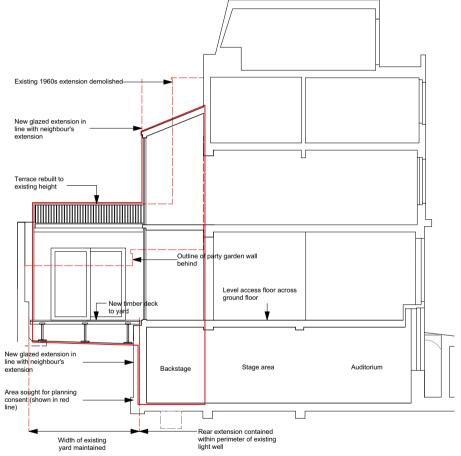

Proposed Section BB

-	1//01/20		IH
Rev	Date	Details	Ву

## Charlton Brown Architecture & Interiors

The Belvedere, 2 Back Lane, Hampstead, London, NW3 1HL Telephone +44(0)20 7794 1234
Email office@charltonbrown.co
Website www.charltonbrown.co

office@charltonbrown.com www.charltonbrown.com

Client Dylan McNeil and Zina Drouche Project 49 Willow Road, NW3

Drawing Title

Section BB - Existing and Proposed

Date Drawn Checked 17.07.2019 TH TH Scale 1:100 Issue Status Planning Project Number Drawing Number Revision


1822 P2-PL-00-210 -



Existing North East Elevation

) 1 2 5m

Scale Bar

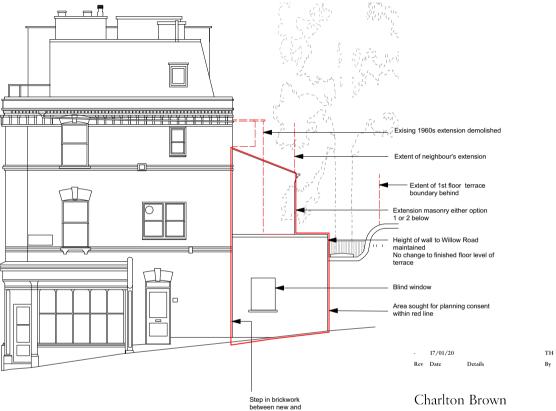

#### Proposed North East Elevation

old

#### **Extension Masonry**



Mixed gault stock bricks in Flemish bond to match existing original masonry

## Architecture & Interiors

The Belvedere, 2 Back Lane, Hampstead, London, NW3 1HL
Telephone +44(0)20 7794 1234

Email office@charltonbrown.com
Website www.charltonbrown.com

Client

Dylan McNeil and Zina Drouche

Project 49 Willow Road, NW3

Drawing Title

North East Elevation - Existing and Proposed

 Date
 Drawn
 Checked


 15.07.2020
 TH
 TH

 Scale
 1:100

Issue Status

Planning

Project Number Drawing Number Revision
1822 P2-PL-00-310 -

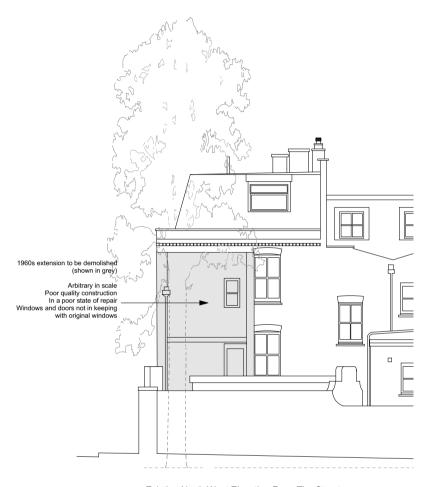

Existing North West Elevation From The Street

5m Scale Bar Original masonry revealed and repointed 1960s extension shown in dash Revitalised upper elevation (including refurbished Traditional pitched roof \_window) revealed, currently to match original Thidden behind the abutting extension pitch roof at extension 48 Willow Road Slate roof Glazed extension at first Door set within glazed floor maintains visual extension matches link to original height of adjacent =construction behind original opening Extension masonry \_\_Original window either option 1 or 2 repurposed as internal 17/01/20 TH

Proposed North West Elevation From The Street

## Charlton Brown Architecture & Interiors

The Belvedere, 2 Back Lane, Hampstead, London, NW3 1HL

Telephone +44(0)20 7794 1234
Email office@charltonbrown.com
Website www.charltonbrown.com

Client

Dylan McNeil and Zina Drouche

Project

49 Willow Road, NW3


Drawing Title

North West Elevation From The Street - Existing and Proposed


Planning

Project Number Drawing Number Revision

1822 P2-PL-00-313

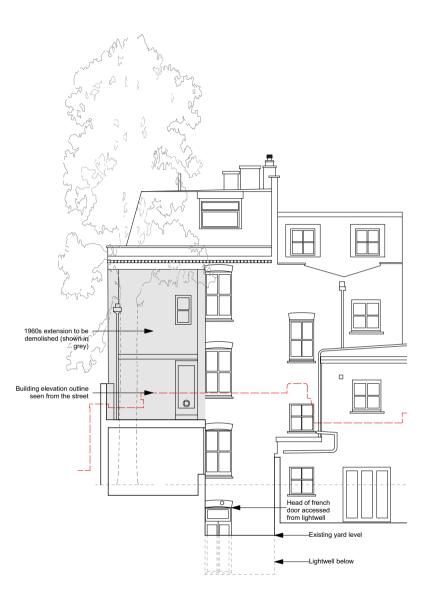

Existing North West Elevation From Within Yard

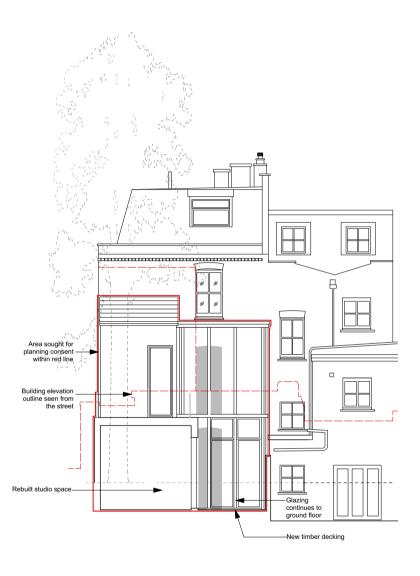

Proposed North West Elevation Within The Yard



#### Extension Masonry



Mixed gault stock bricks in Flemish bond to match existing original masonry

-	17/01/20		TH
Rev	Date	Details	By

## Charlton Brown Architecture & Interiors

The Belvedere, 2 Back Lane, Hampstead, London, NW3 1HL
Telephone +44(0)20 7794 1234
Email office@charltonbrown.com
www.charltonbrown.com

Client
Dylan McNeil and Zina Drouche
Project
49 Willow Road, NW3

Drawing Title

North West Elevation From The Yard - Existing and Proposed

Project Number Drawing Number Revision
1822 P2-PL-00-314 -

Not to scale



Extension with pitched roof and finished with London stock brick in Flemish bond to match existing

- 17/01/20 Rev Date Details

## Charlton Brown Architecture & Interiors

The Belvedere, 2 Back Lane, Hampstead, London, NW3 1HL

Telephone +44(0)20 7794 1234
Email office@charltonbrown.com
Website www.charltonbrown.com

Client

Dylan McNeil and Zina Drouche

Project

49 Willow Road, NW3

Drawing Title Street Perspectiv

 Date
 Drawn
 Checked

 06/07/2020
 TH
 TH

 Scale
 NTS

Issue Status Planning

Project Number Drawing Number Revision

1822 P2-PL-00-910 -