


All information remains the property of Site Specific and may not be used for any purpose whatsoever, or reproduced through any medium without the written permission of Site Specific
 No responsibility is accepted for unauthorised use.

LOWER GROUND FLOOR & GARDEN
GA AS EXISTING
REV B

SITE SPECIFIC LTD

PROPERTY + DESIGN
 305 CURTAIN HOUSE
 134-146 CURTAIN ROAD EC2A 3AR
 T: 020 7689 3200
 F: 020 7689 3199
 E: office@sitespecificltd.co.uk

PROJECT FLAT 2
 51 ETON AVENUE
 NW3 3EP
 CLIENT MR O DENNIS
 SCALE 1:100
 DATE AUG 2020

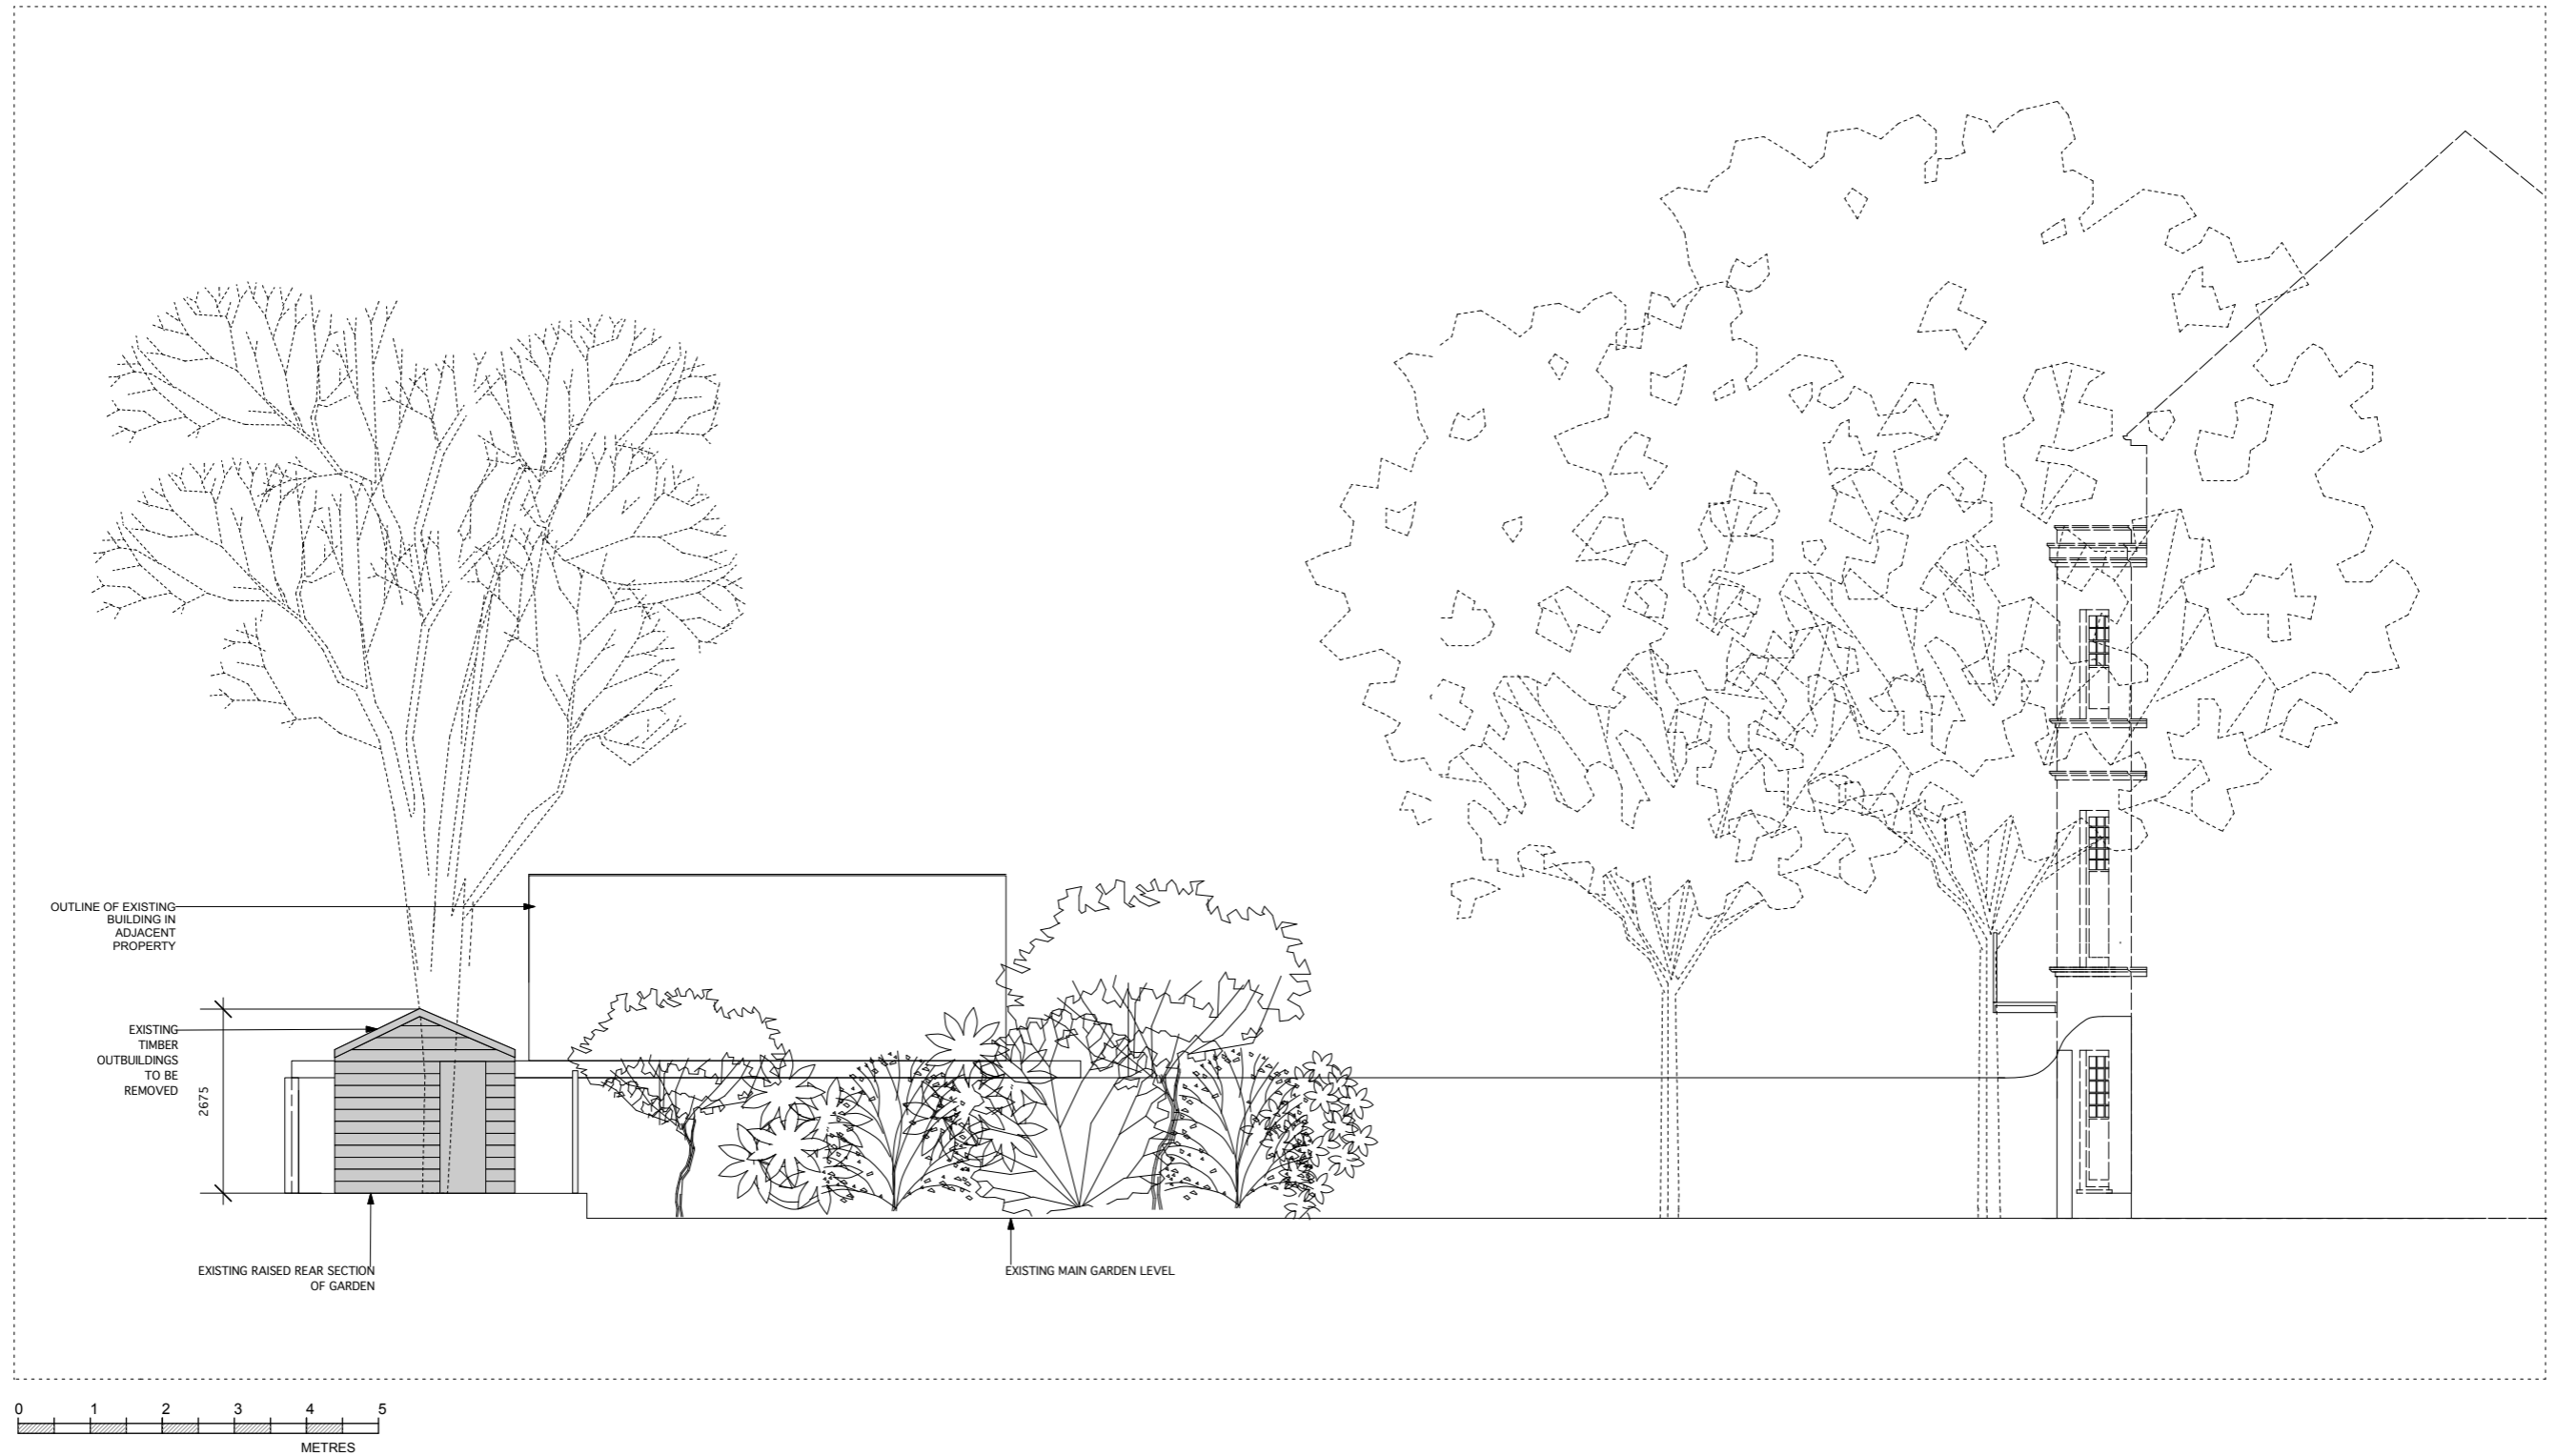




All information remains the property of Site Specific and may not be used for any purpose whatsoever, or reproduced through any medium without the written permission of Site Specific
 No responsibility is accepted for unauthorised use.

SECTION AA / SIDE ELEVATION AS EXISTING
 REV B

SITE SPECIFIC LTD

PROPERTY + DESIGN
 305 CURTAIN HOUSE
 134-146 CURTAIN ROAD EC2A 3AR
 020 7689 3200
 020 7689 3199
 office@sitespecificltd.co.uk

PROJECT FLAT 2
 51 ETON AVENUE
 NW3 3EP
 CLIENT MR O DENNIS
 SCALE 1:100
 DATE AUG 2020

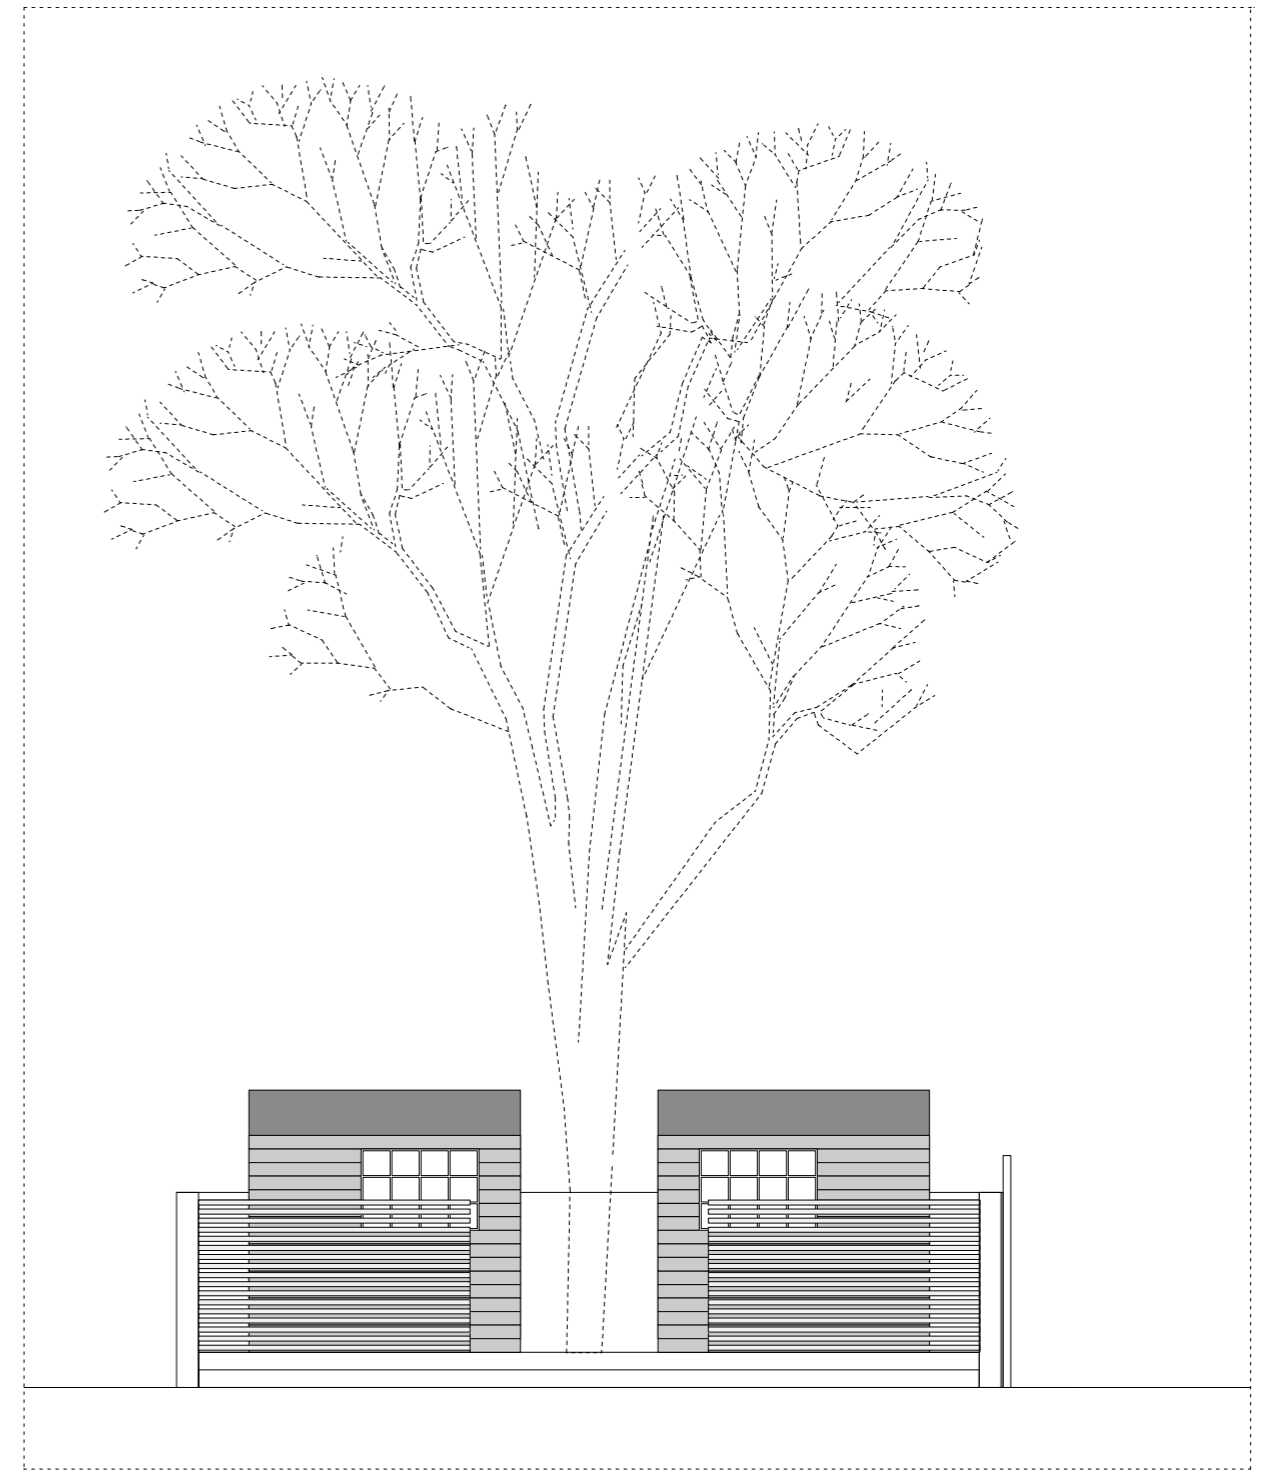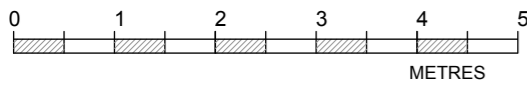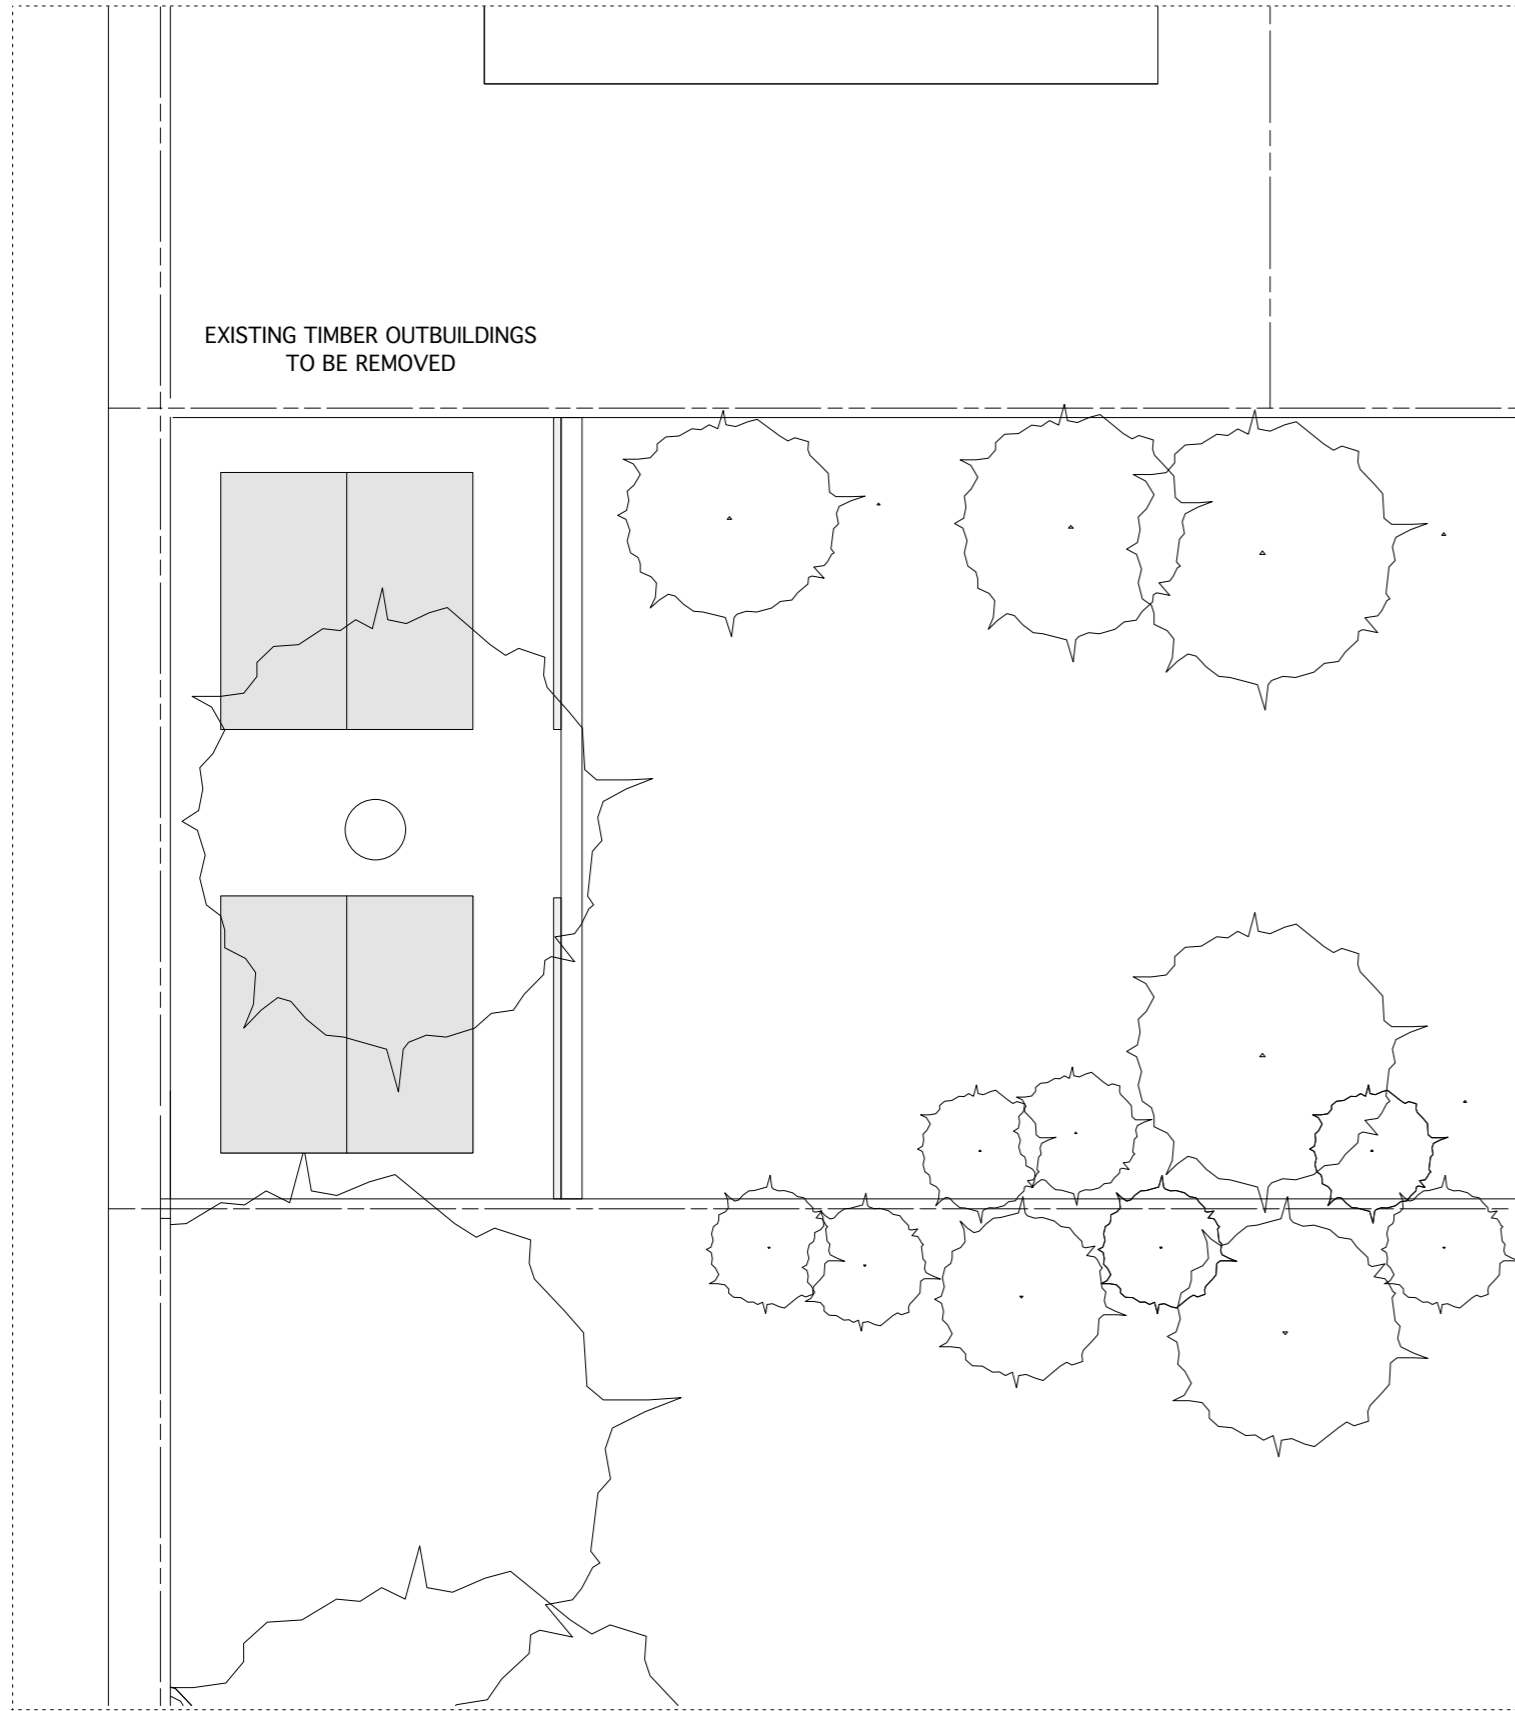

EXISTING TIMBER OUTBUILDINGS
TO BE REMOVED


All information remains the property of Site Specific and may not be used for any purpose whatsoever, or reproduced through any medium without the written permission of Site Specific. No responsibility is accepted for unauthorised use.

PLAN AND FRONT ELEVATION AS EXISTING
REV B


SITE SPECIFIC LTD

PROPERTY + DESIGN
305 CURTAIN HOUSE
134-146 CURTAIN ROAD EC2A 3AR
T: 020 7689 3200
F: 020 7689 3199
E: office@sitespecificltd.co.uk

PROJECT FLAT 2
51 ETON AVENUE
NW3 3EP
CLIENT MR O DENNIS
SCALE 1:75
DATE AUG 2020

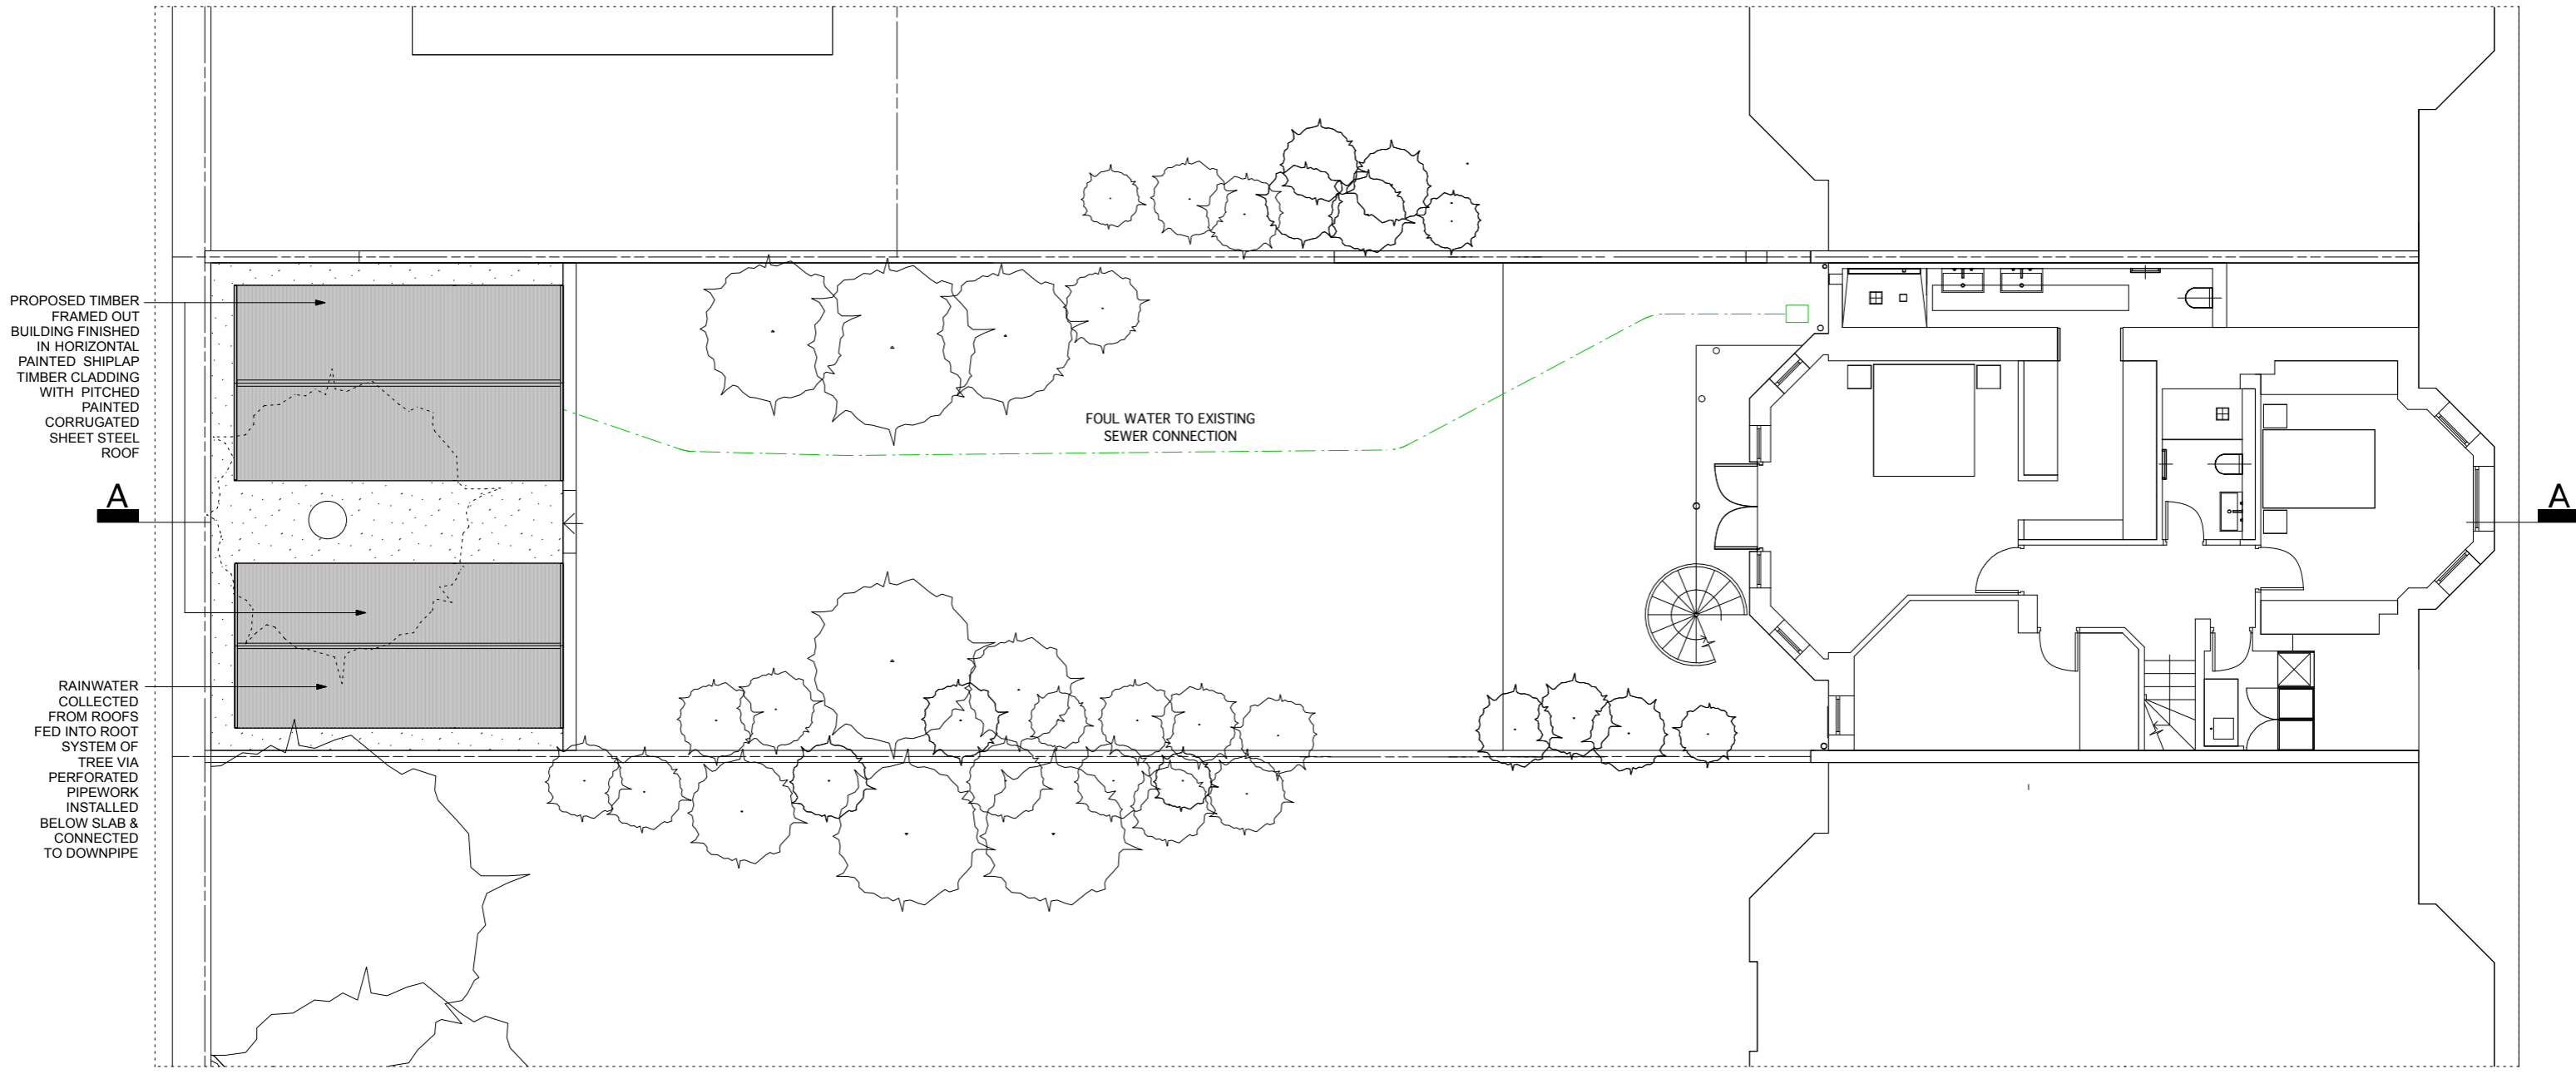

**NOTE: OUTBUILDINGS TO BE LIGHTWEIGHT
TIMBER CONSTRUCTION ON SHALLOW
FOUNDATION TO ARBORICENTRIC METHOD.
ALL DETAILS CONTAINED IN TREE REPORT**

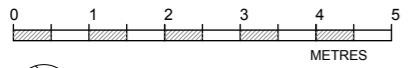


All information remains the property of Site Specific and may not be used for any purpose whatsoever, or reproduced through any medium without the written permission of Site Specific. No responsibility is accepted for unauthorised use.

**LOWER GROUND FLOOR & GARDEN
GA AS PROPOSED
REV B**


SITE SPECIFIC LTD

PROPERTY + DESIGN
305 CURTAIN HOUSE
134-146 CURTAIN ROAD EC2A 3AR
T: 020 7689 3200
F: 020 7689 3199
E: office@sitespecificltd.co.uk

PROJECT: FLAT 2
51 ETON AVENUE
NW3 3EP
CLIENT: MR O DENNIS
SCALE: 1:100
DATE: AUG 2020

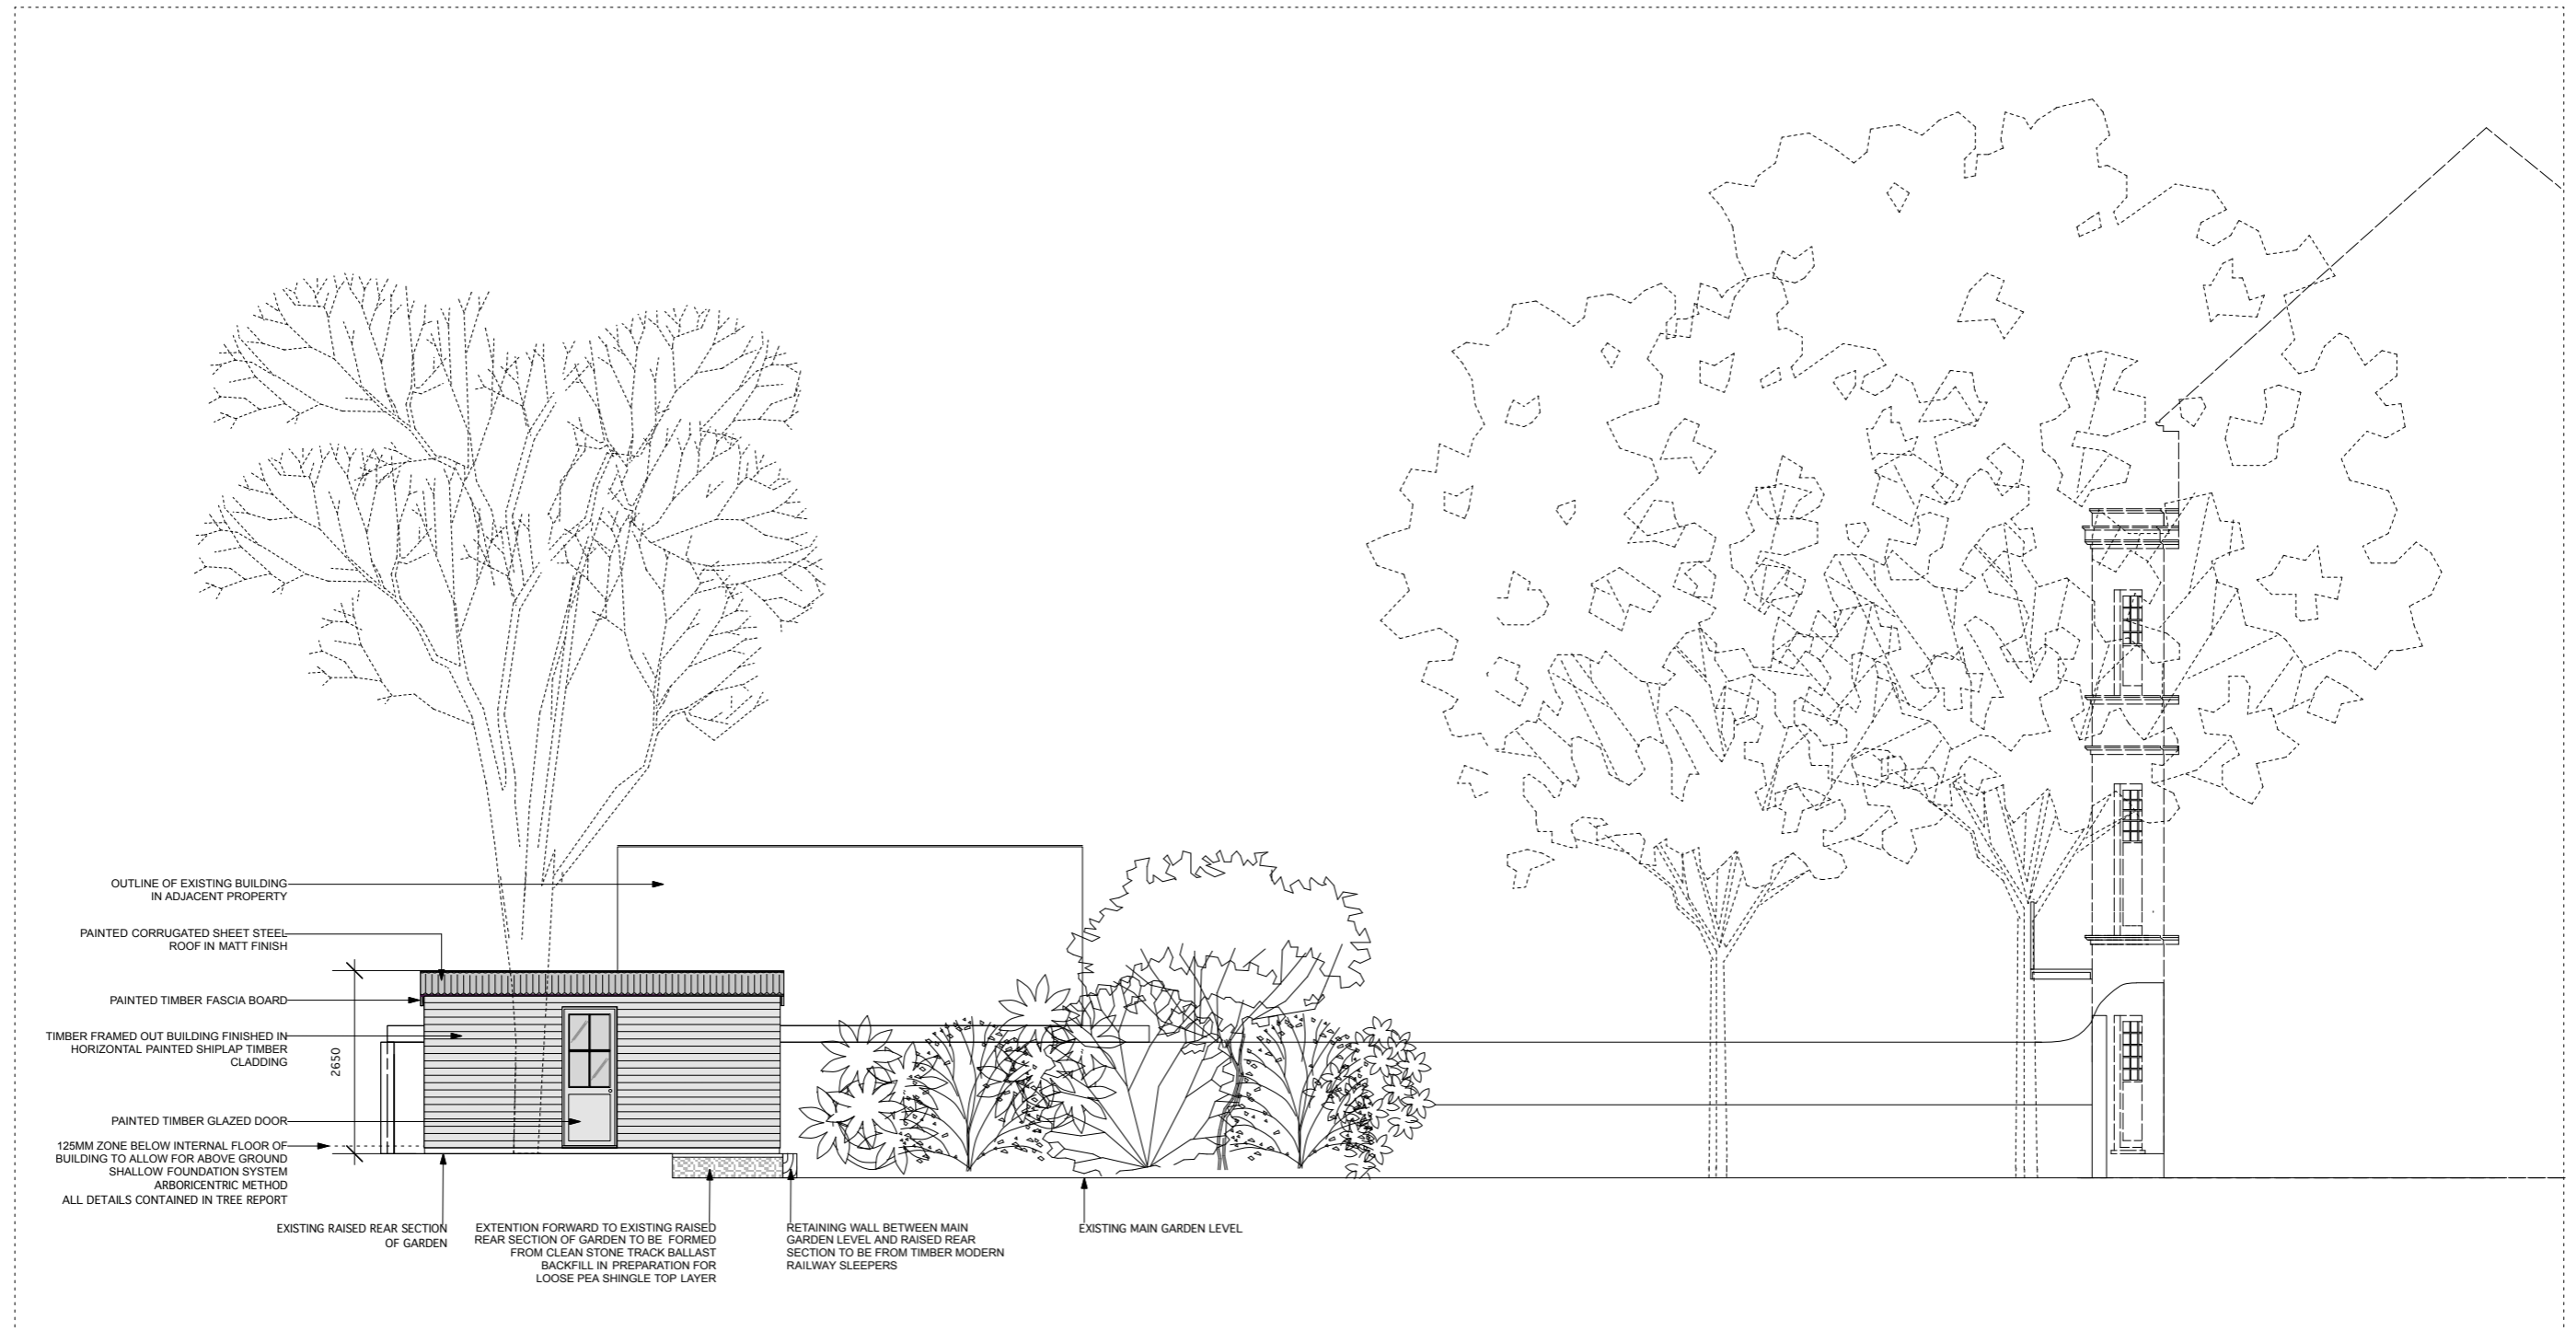

**NOTE: OUTBUILDINGS TO BE LIGHTWEIGHT
TIMBER CONSTRUCTION ON SHALLOW
FOUNDATION TO ARBORICENTRIC METHOD.
ALL DETAILS CONTAINED IN TREE REPORT**

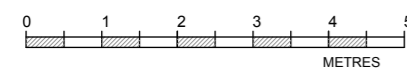

All information remains the property of Site Specific and may not be used for any purpose whatsoever, or reproduced through any medium without the written permission of Site Specific. No responsibility is accepted for unauthorised use.



SECTION AA / SIDE ELEVATION AS PROPOSED
REV B

SITE SPECIFIC LTD


PROPERTY + DESIGN

305 CURTAIN HOUSE
134-146 CURTAIN ROAD EC2A 3AR
T: 020 7689 3200
F: 020 7689 3199
E: office@sitespecificltd.co.uk

PROJECT FLAT 2
51 ETON AVENUE
NW3 3EP
CLIENT MR O DENNIS
SCALE 1:100
DATE AUG 2020

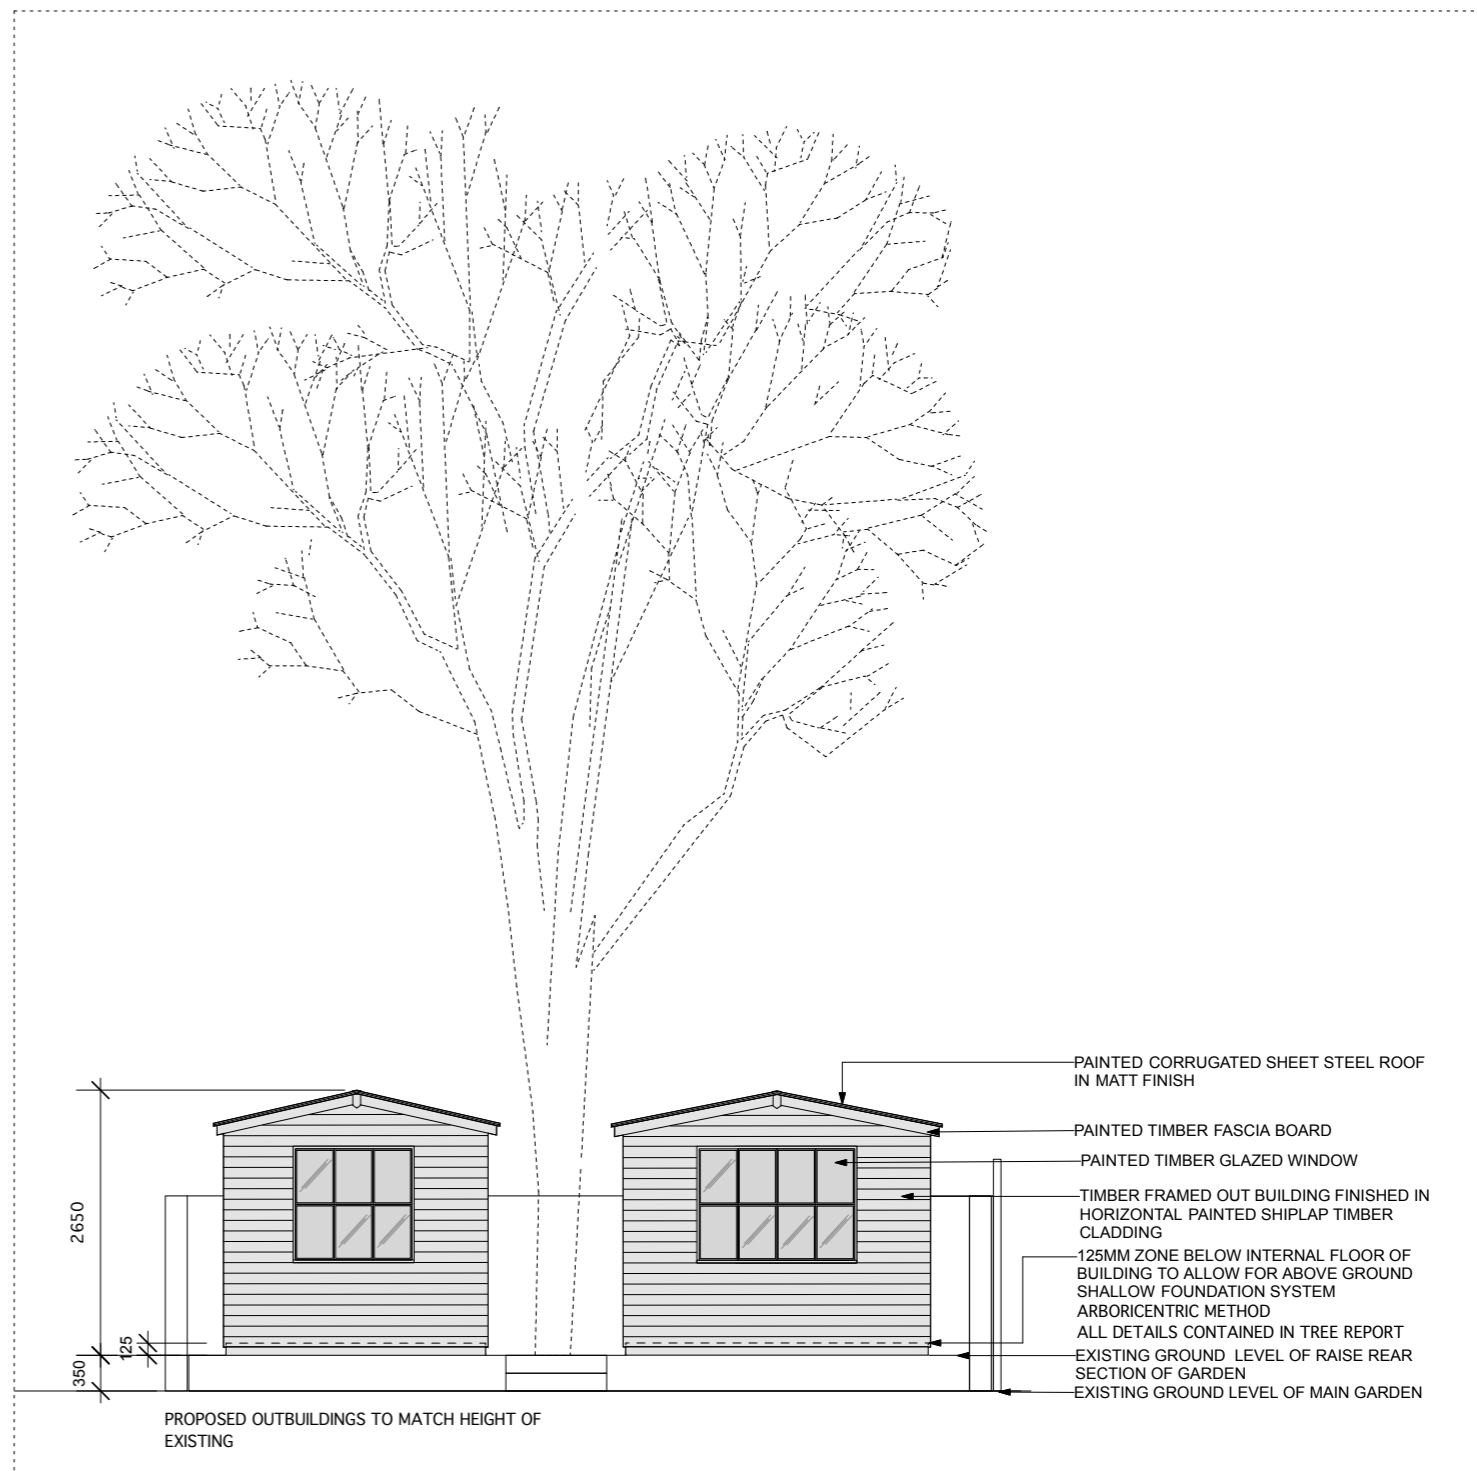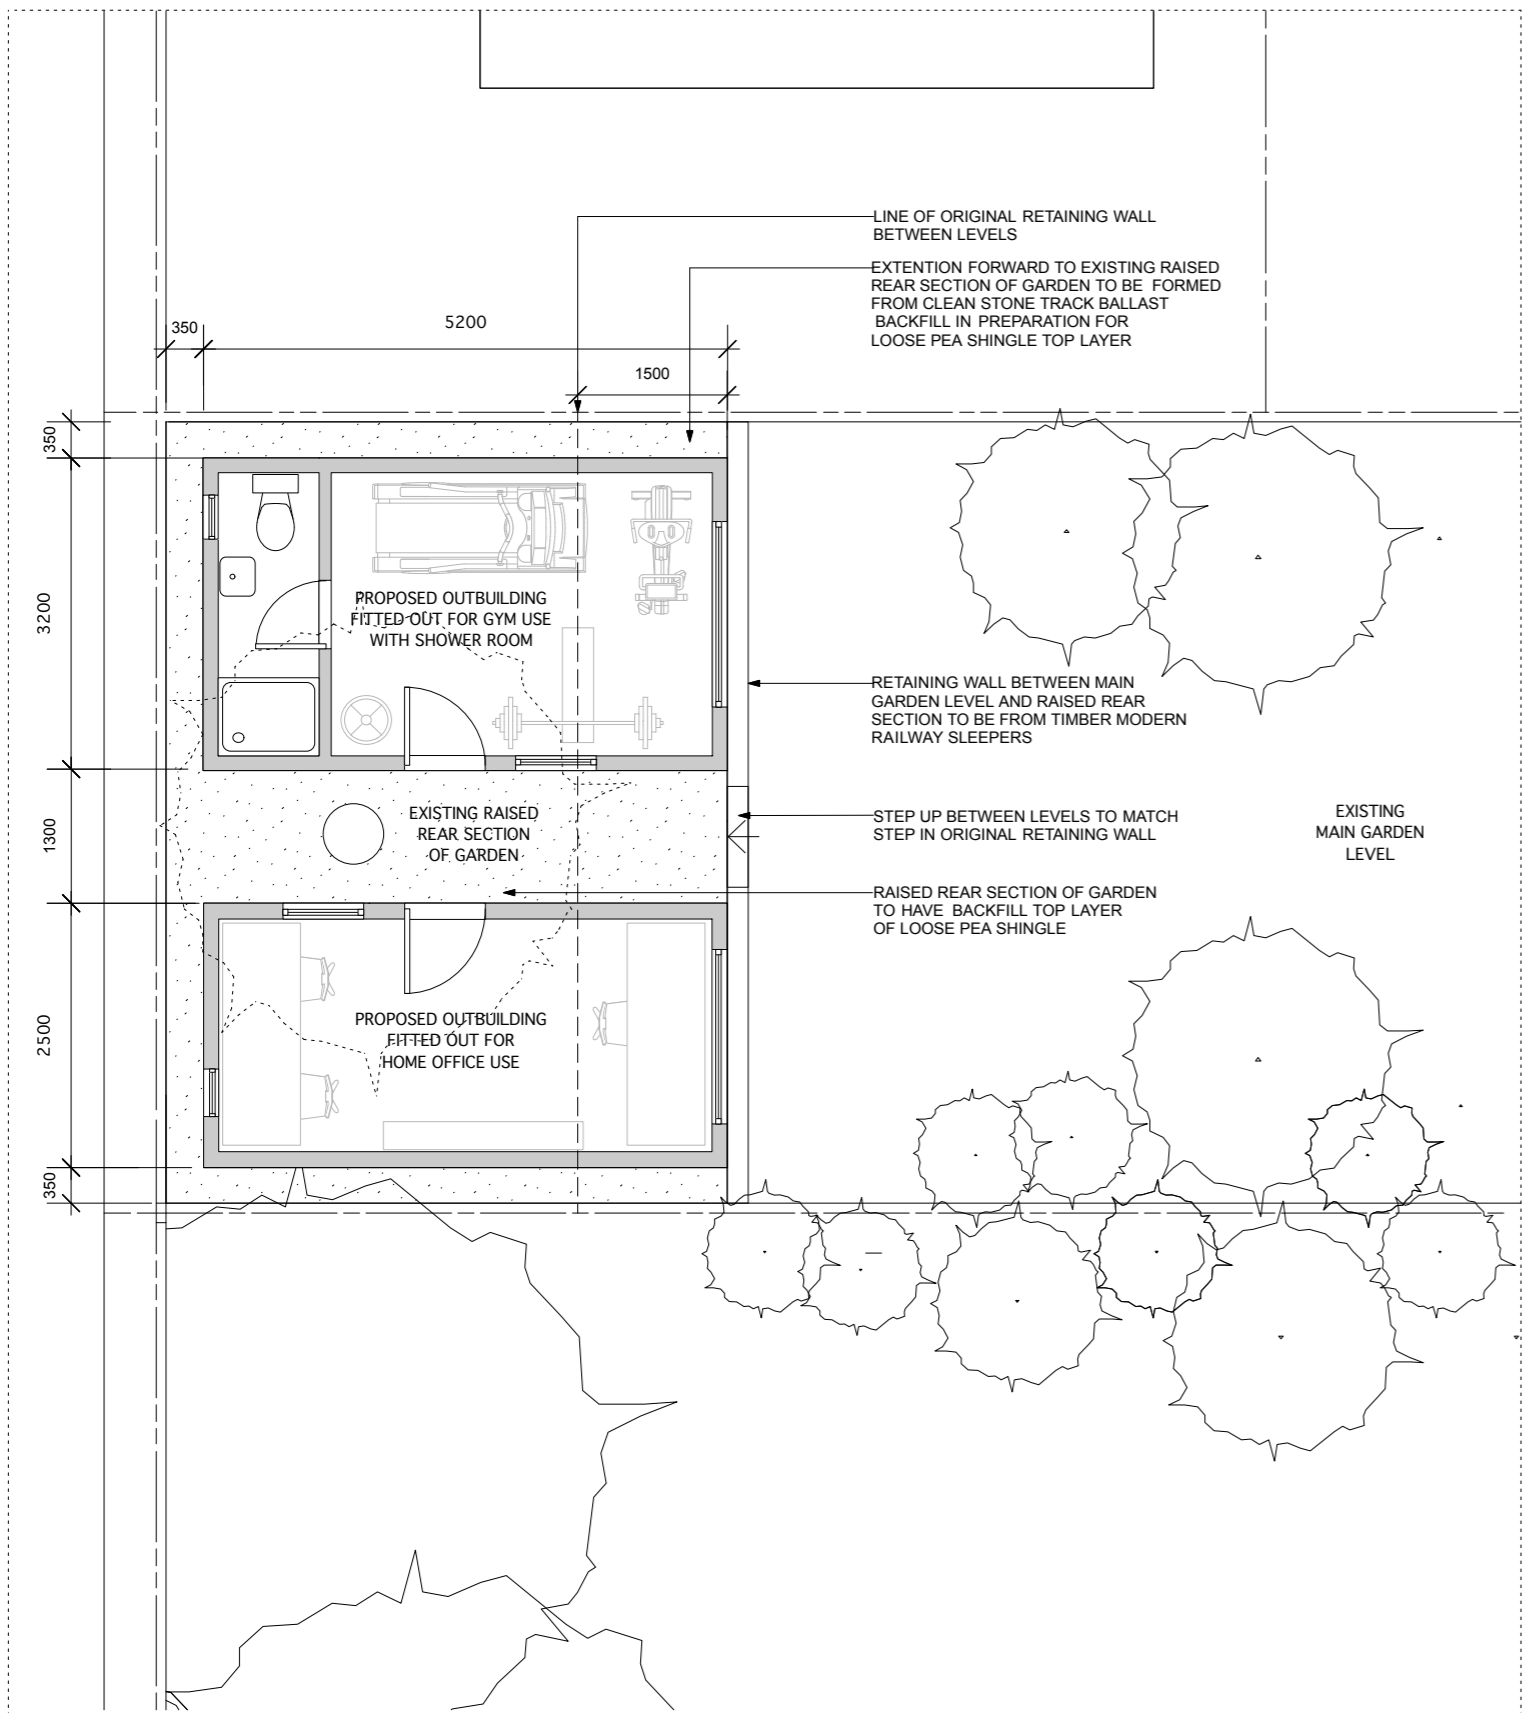

NOTE: OUTBUILDINGS TO BE LIGHTWEIGHT TIMBER CONSTRUCTION ON SHALLOW FOUNDATION TO ARBORICENTRIC METHOD. ALL DETAILS CONTAINED IN TREE REPORT

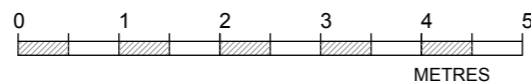

All information remains the property of Site Specific and may not be used for any purpose whatsoever, or reproduced through any medium without the written permission of Site Specific. No responsibility is accepted for unauthorised use.

**PROPOSED PLAN AND FRONT ELEVATION
REV B**

PROPERTY + DESIGN
305 CURTAIN HOUSE
134-146 CURTAIN ROAD EC2A 3AR
T: 020 7689 3200
F: 020 7689 3199
E: office@sitespecificltd.co.uk

SITE SPECIFIC LTD

PROJECT: FLAT 2
51 ETON AVENUE
NW3 3EP
CLIENT: MR O DENNIS
SCALE: 1:75
DATE: AUG 2020