


0. AERIAL VIEW




1. FRONT ELEVATION




2. REAR ELEVATION

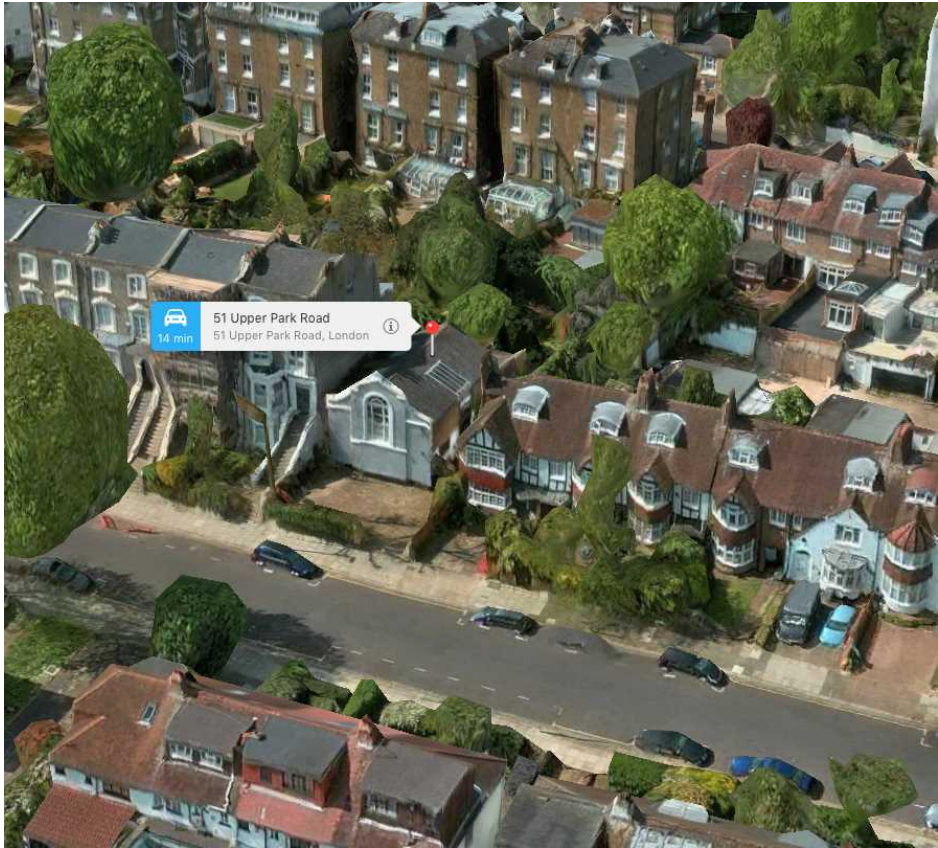

3. FRONT ELEVATION (AERIAL VIEW)

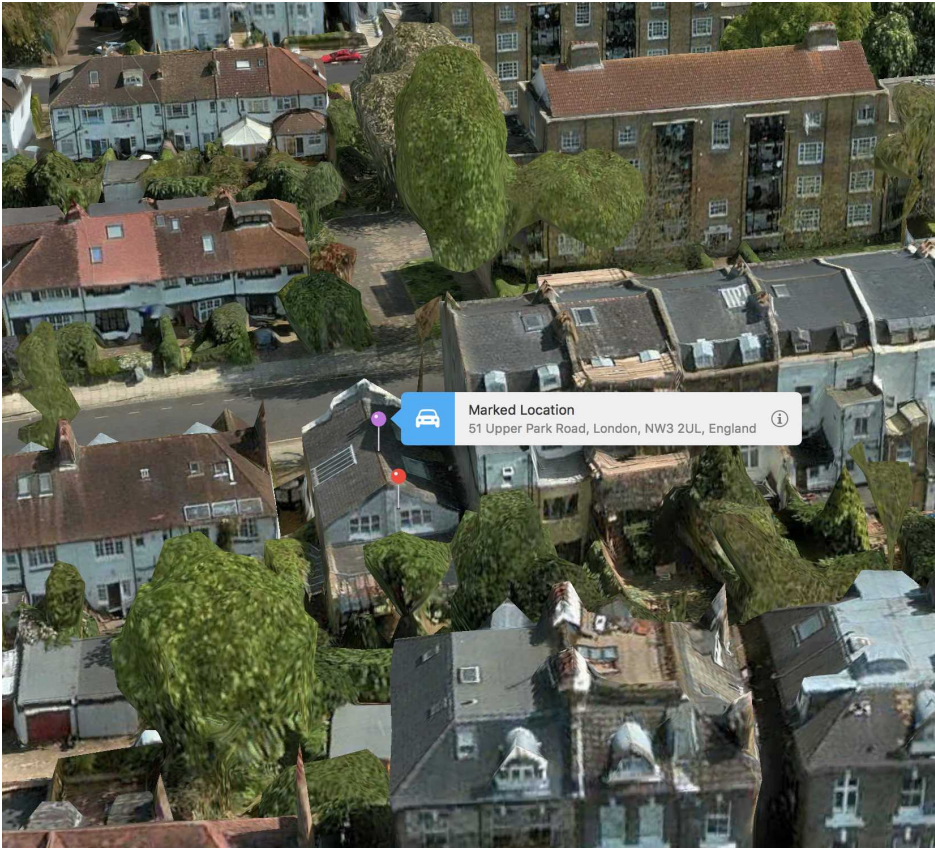

4. REAR ELEVATION (AERIAL VIEW)

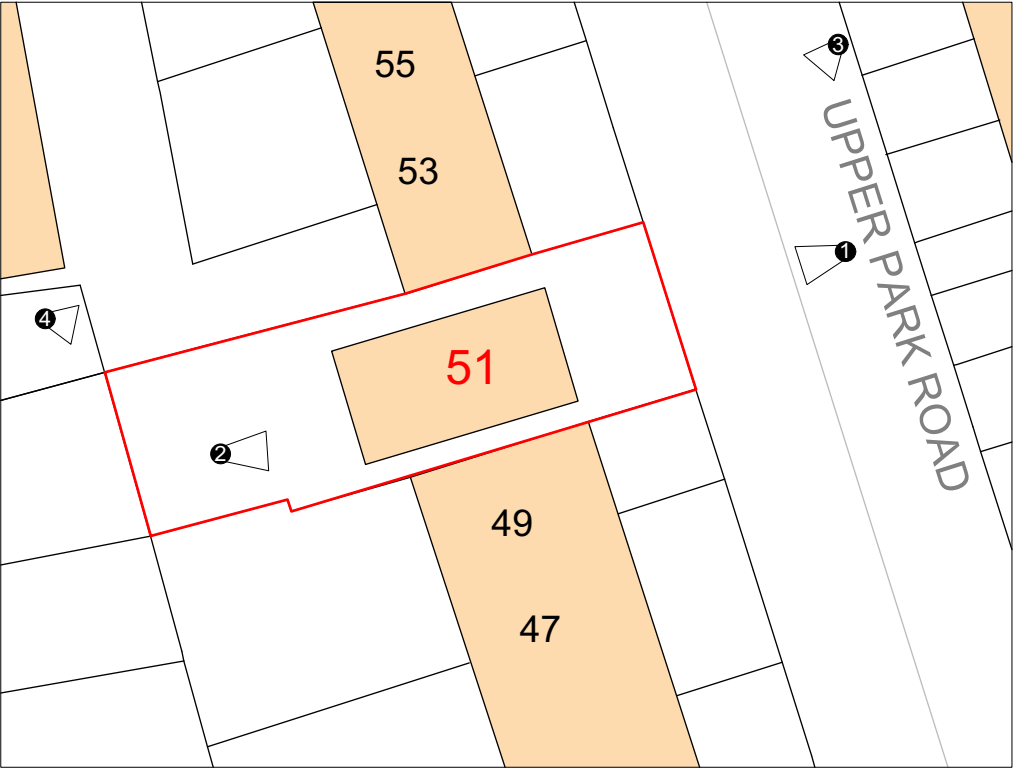

SITE PLAN 1:500

PHOTOSHEET 01

REV.	DATE	DESCRIPTION	REV.	DATE	DESCRIPTION	REV.	DATE	DESCRIPTION	NOTE:	CLIENT:	PROJECT:	<div><div><div></div><div>SIMON MILLER ARCHITECTS</div><div>T+44 (0)20 8201 9875</div><div>info@simonmillerarchitects.com</div><div>simonmillerarchitects</div><div>11 Portsdown Mews</div><div>Temple Fortune</div><div>London NW11 7HD</div></div></div> <div>DATE: MARCH 2020</div> <div>DRAWN BY: JCH</div> <div>SCALE: 1:100 @ A3</div> <div>DRAWING NO.: 486 PH01</div> <div>REVISION: -</div>
									FOR THE PURPOSE OF PLANNING <u>ONLY</u> DRAWINGS CAN BE SCALED OFF.	ROSE-LEE LEVY	GROUND FLOOR SIDE AND REAR EXTENSION. FIRST FLOOR REAR EXTENSION. NEW WINDOWS AND NEW EXTERNAL PAVING	
									ALL DIMENSIONS ARE IN MILLIMETERS. INCONSISTENCIES ARE TO BE REPORTED TO THE ARCHITECT IMMEDIATELY.	SITE:	DRAWING TITLE:	
									COPYRIGHT IS HELD BY SIMON MILLER ARCHITECTS LTD.	51 UPPER PARK ROAD LONDON NW3 2UL	PHOTOSHEET 01	