



Key Plan

 

Do not scale from this drawing.
Check drawing on receipt and immediately report any discrepancies to the Architect.
Verify all dimensions and levels on site prior to construction.
The contents of this drawing are Stiff + Trevillion Architects LLP copyright and shall not be re-used without their written permission.

Notes

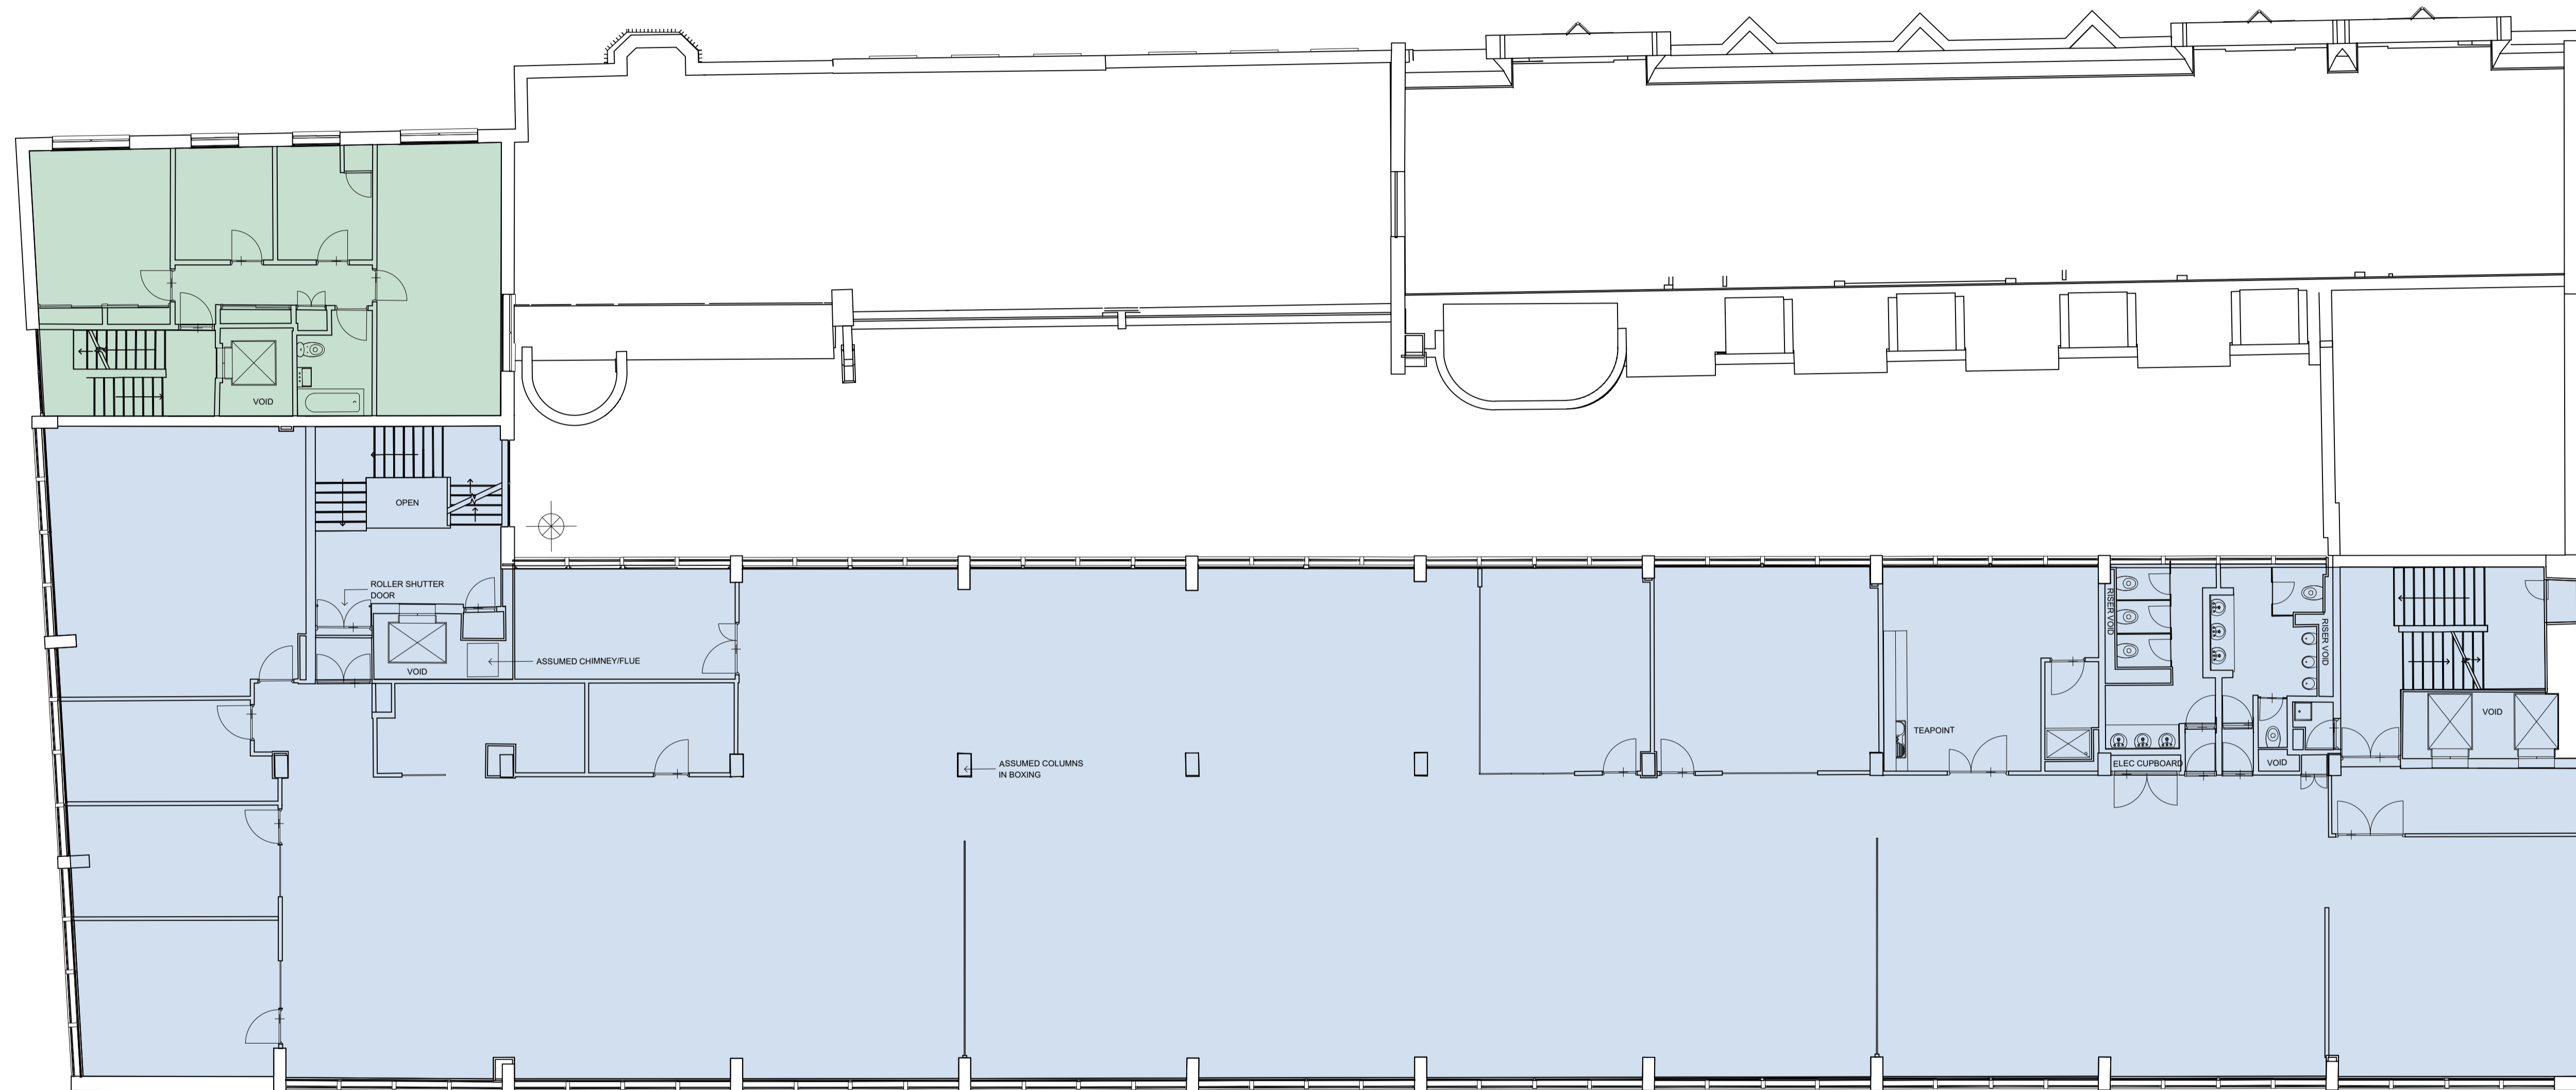

Rev. Date Note Approved

Stiff + Trevillion

Stiff + Trevillion Architects Ltd
16 Woodfield Road
London W9 2BE

T +44(0)20 8960 5550
mail@stiffandtrevillion.com
www.stiffandtrevillion.com

Client
Prudential UK Real Estate
Nominee 1 Ltd & Prudential
Real Estate Nominee 2 Ltd

Project
247 Tottenham Court Road,
W1T 7QZ

Drawing Title
Existing Third Floor Plan

Drawing Status
PLANNING

Date Scale @ A1 Scale @ A3
JULY 2020 1:100 1:200

Project No. Drawing No. Revision
4486 ST-EX-02-103

1 THIRD FLOOR PLAN
SCALE 1:200 @ A3



SCALE 1:100 @ A1, 1:200 @ A3

