



Copyright: All rights reserved. This drawing must not be reproduced without permission.
 Only the original drawing should be relied upon. Contractors, sub-contractors and suppliers must verify all dimensions on site before commencing any work or making any shop drawings.
 All shop drawings to be submitted to the architect for comment prior to fabrication.
 This drawing is to be read in conjunction with the architect's specification, bills of quantities / schedules, structural, mechanical & electrical drawings and all discrepancies are to be reported to the architect.
 Do not scale from this drawing. Dimensions are in millimetres unless otherwise stated.

NOTES


Indicative Survey for planning purposes only

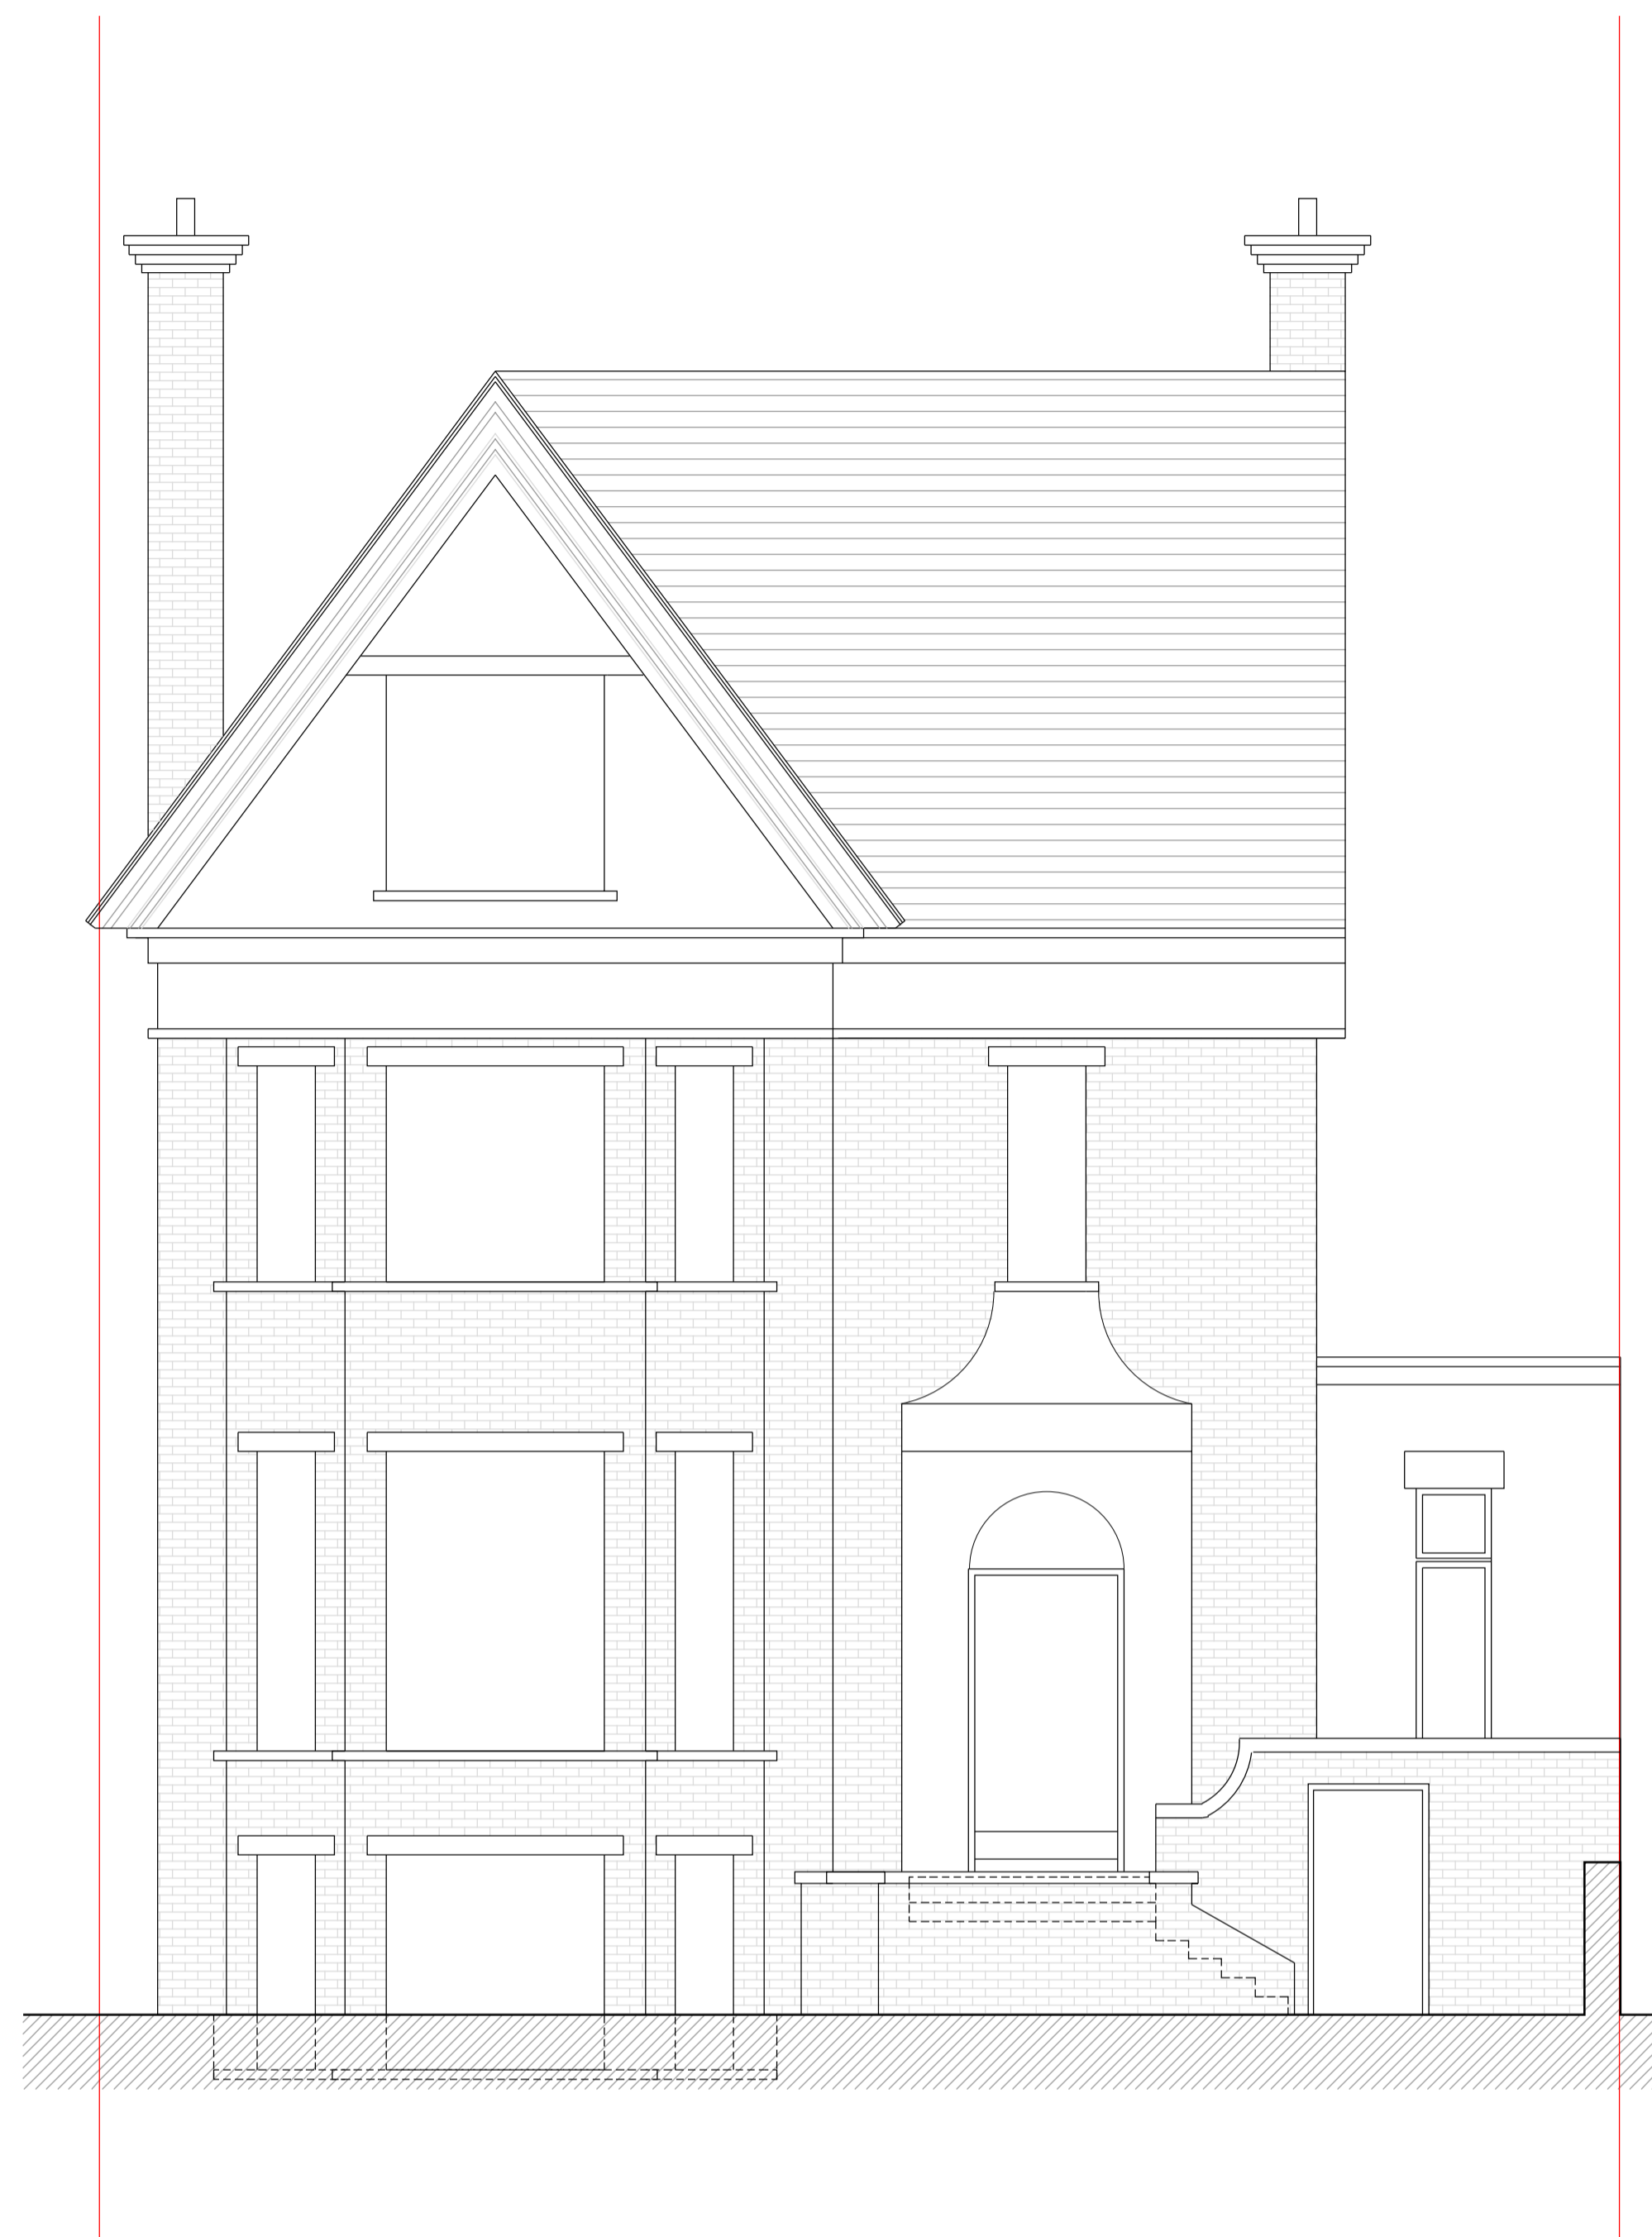


EXISTING FRONT ELEVATION

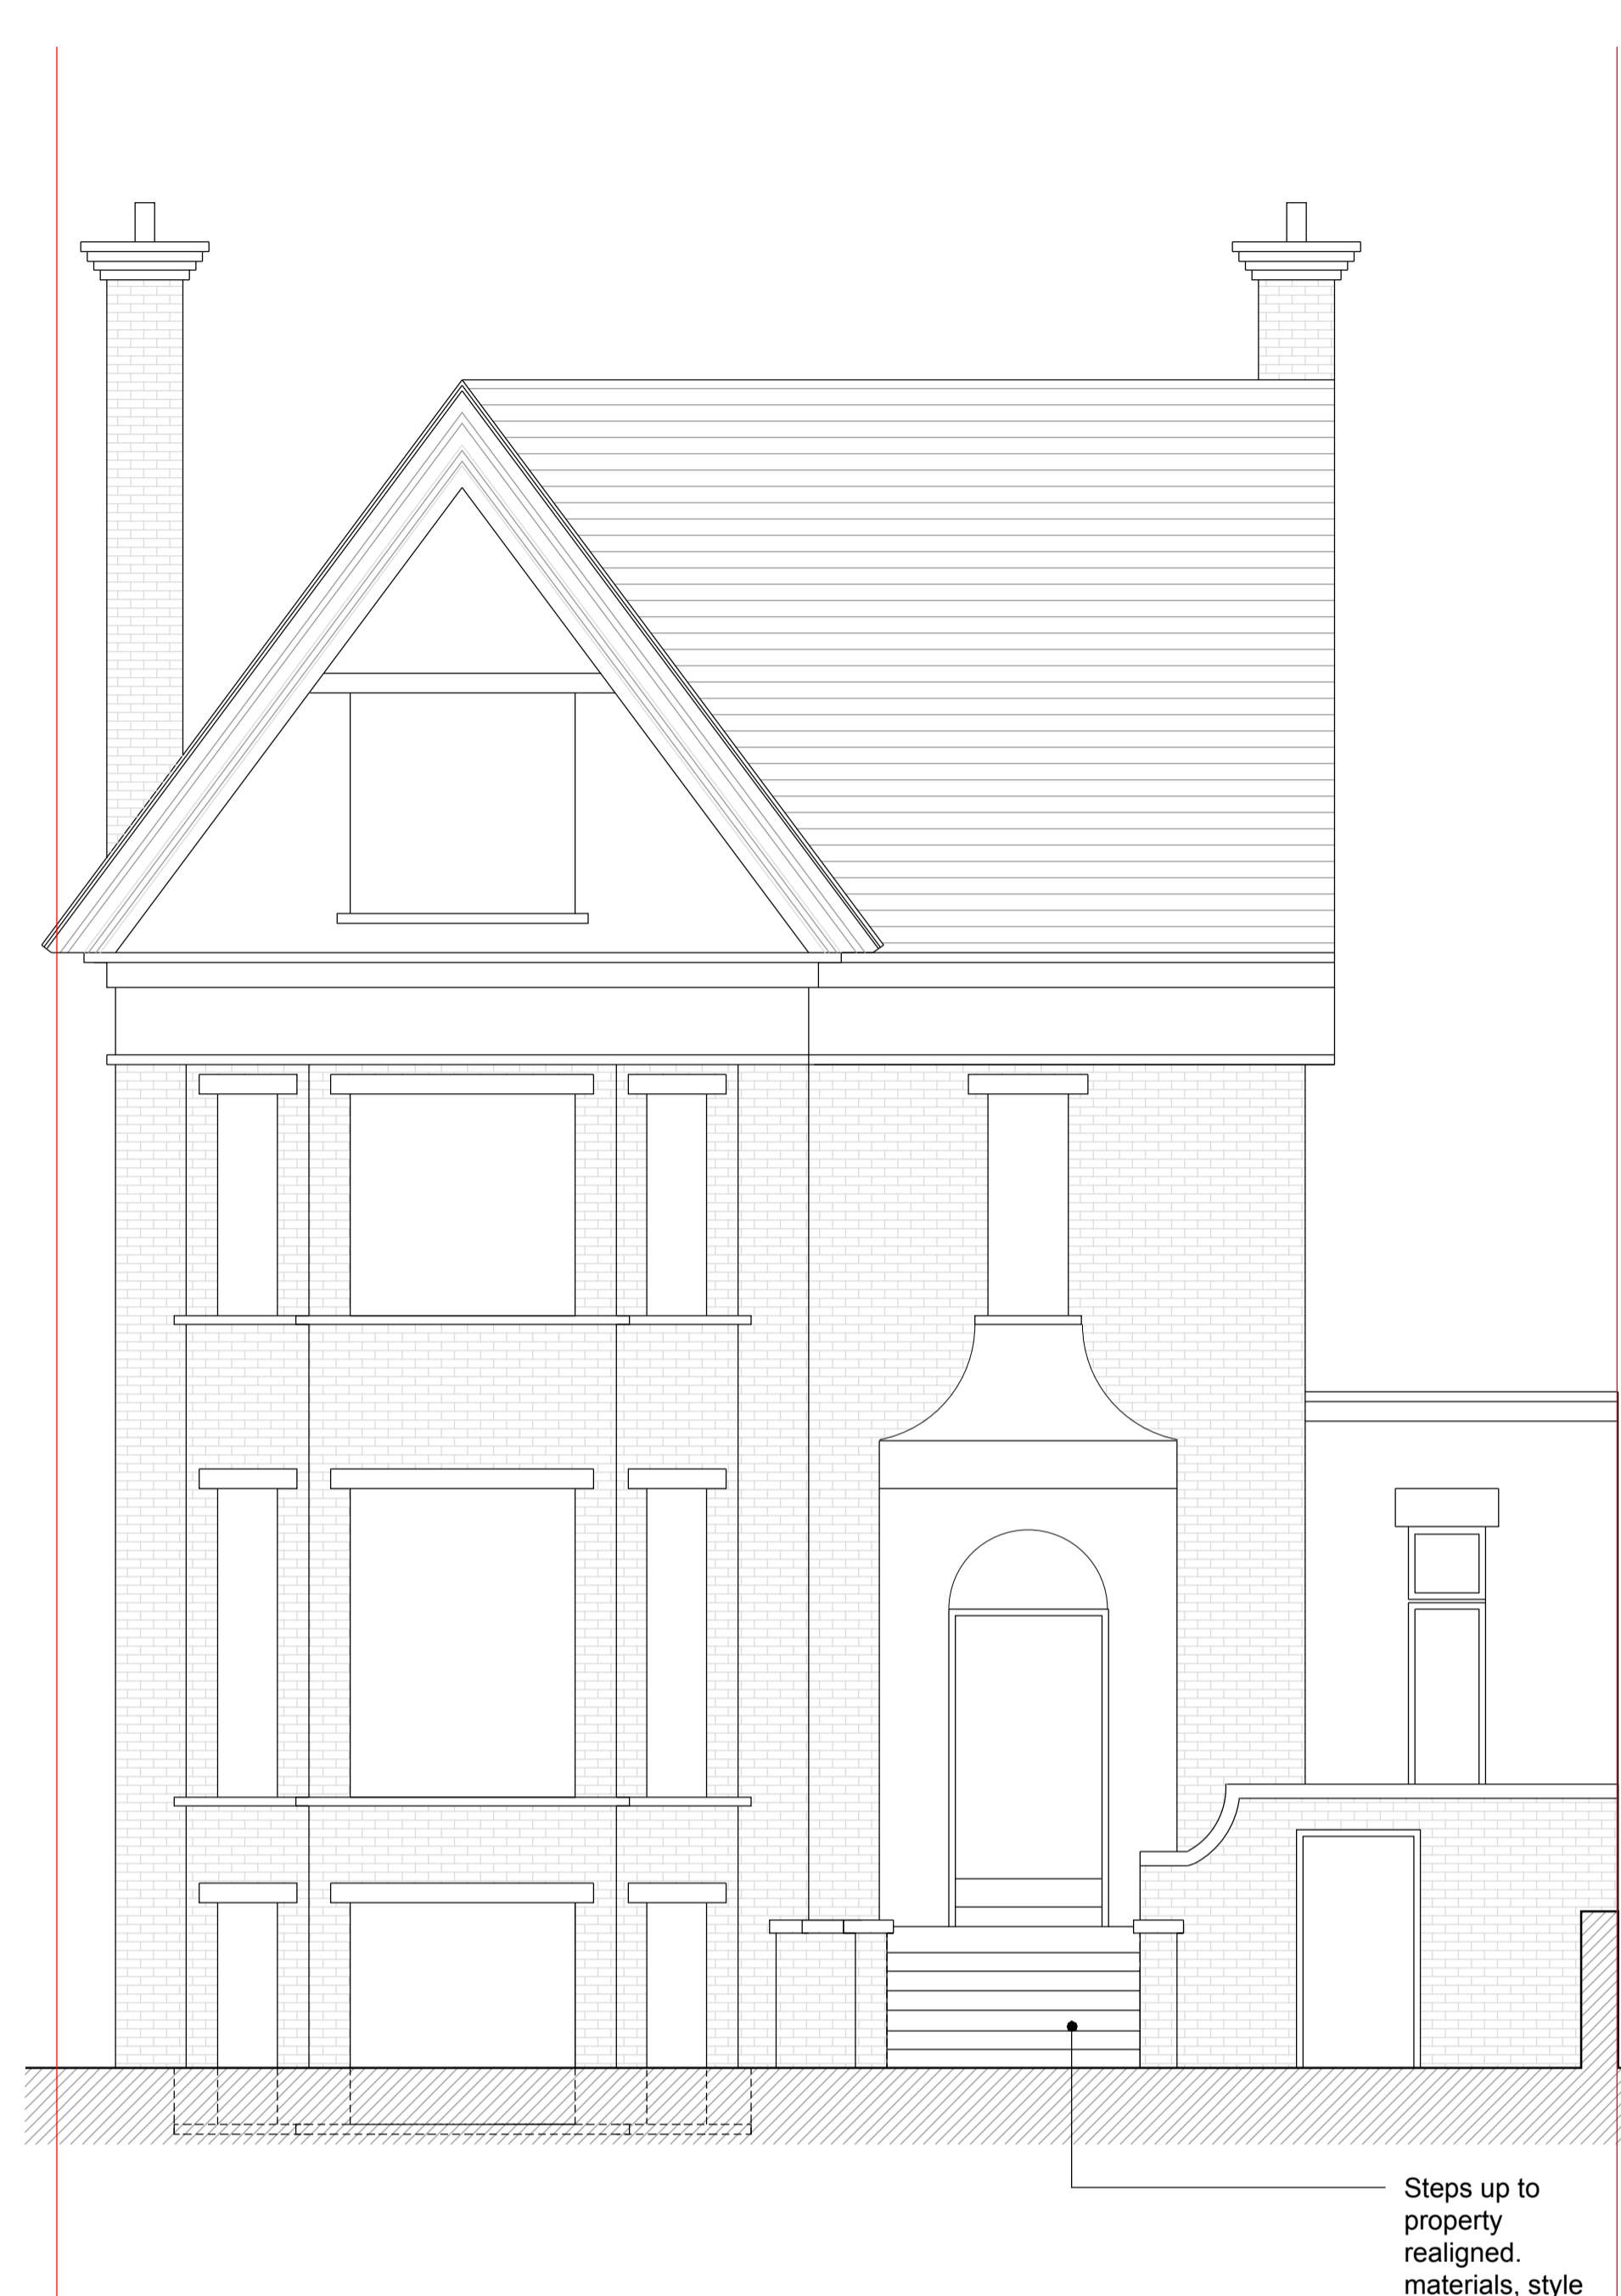


PROPOSED FRONT ELEVATION

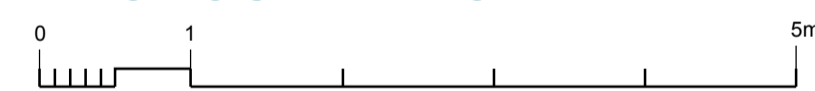

Steps up to property realigned. materials, style and finishes to match exg.

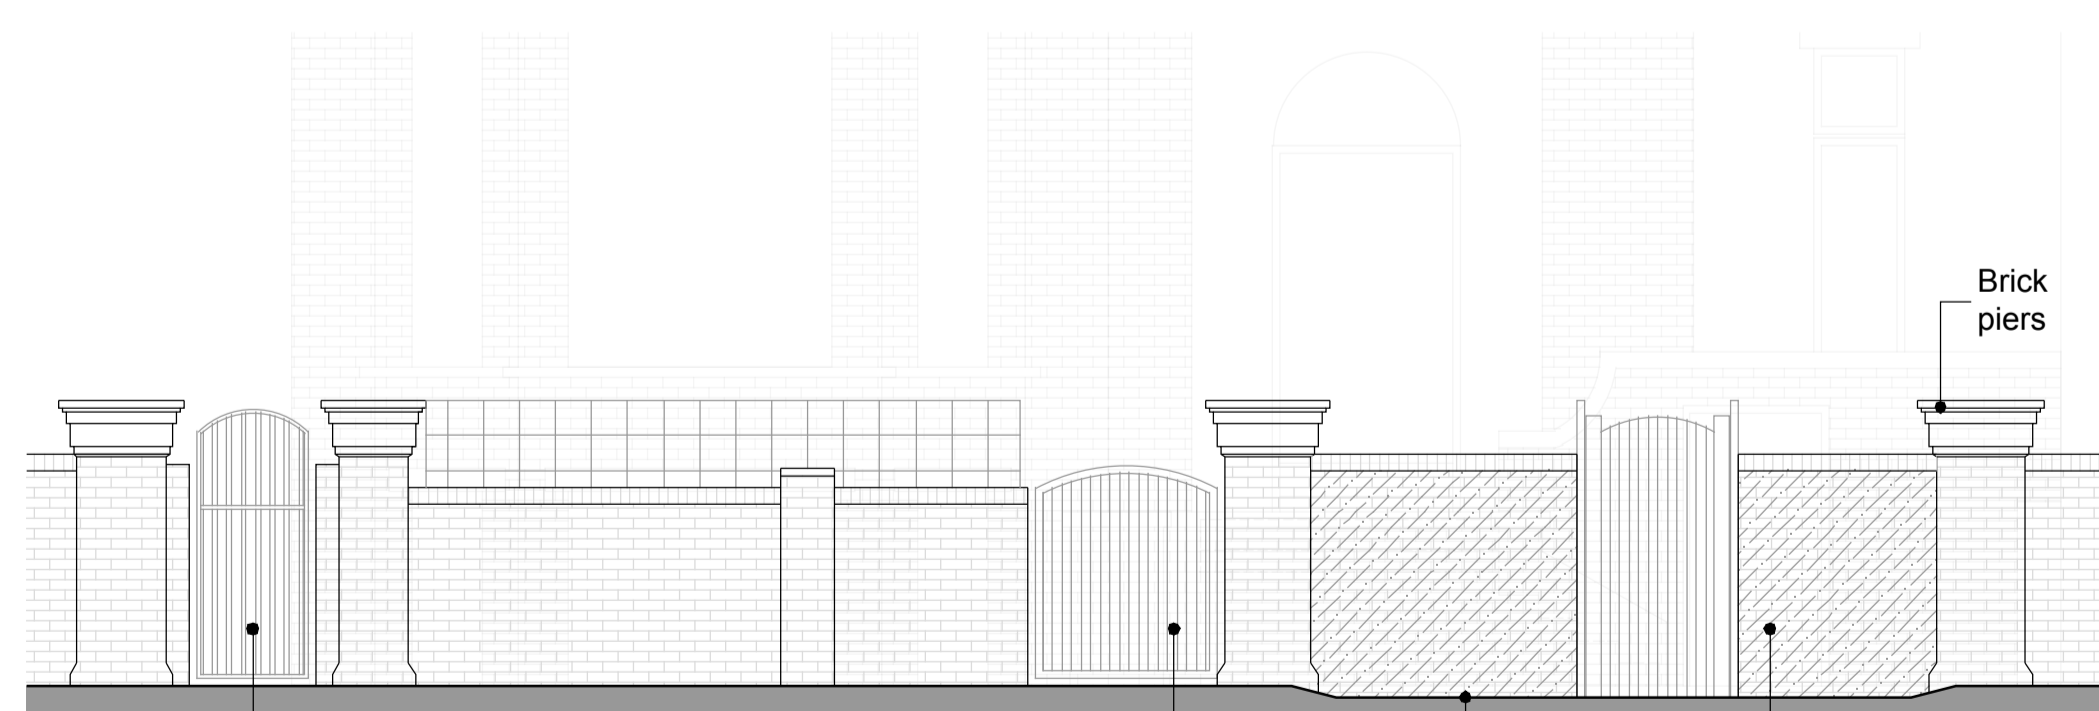

EXISTING FRONT BOUNDARY

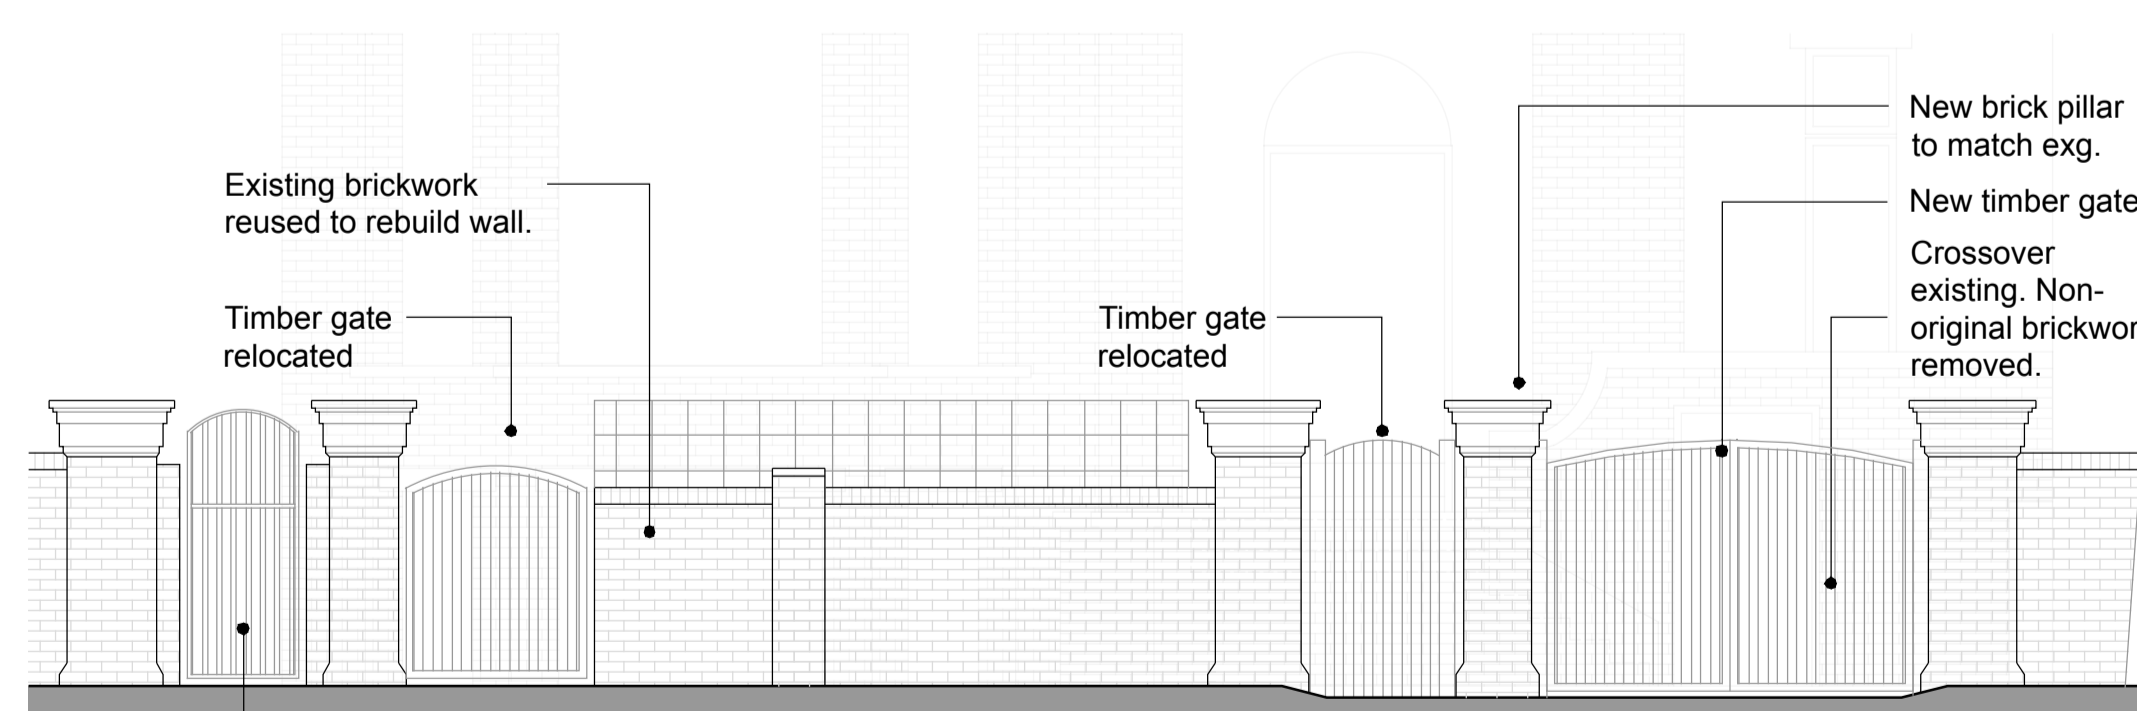

PROPOSED FRONT BOUNDARY



OPEN london
 architecture • surveying • interior design
 www.openlondon.uk.com
 mail@openlondon.uk.com

Mermald House
 2 Puddle Dock
 Bickhams
 EC4V 3DB
 t: 020 7332 2888

project
15 Chalcot Gardens
 London, NW3
 client
Jack Street

drawing title
Existing and Proposed Elevations
 drawing status

Planning

scale	date	drawn by	checked by
1:50 @ A1	24/05/20		
1:100 @ A3			
job no.	drawing no.	revision	
20005	101	P1	