

0 10 20 50 100m

Scale Bar

Key:

Application site



-	01/06/20	First Issue	TH
Rev	Date	Details	By

Charlton Brown Architecture & Interiors

The Belvedere, 2 Back Lane, Hampstead, London, NW3 1HL
Telephone +44(0)20 7794 1234
Email office@charltonbrown.com
Website www.charltonbrown.com

Client
Dylan McNeil and Zina Drouche

Project
49 Willow Road

Drawing Title
Location Plan


Date	Drawn	Checked
15/07/2020	TH	TH

Scale
1:1250


Issue Status
Planning

Project Number	Drawing Number	Revision
1822	P3-PL-00-010	-


Existing

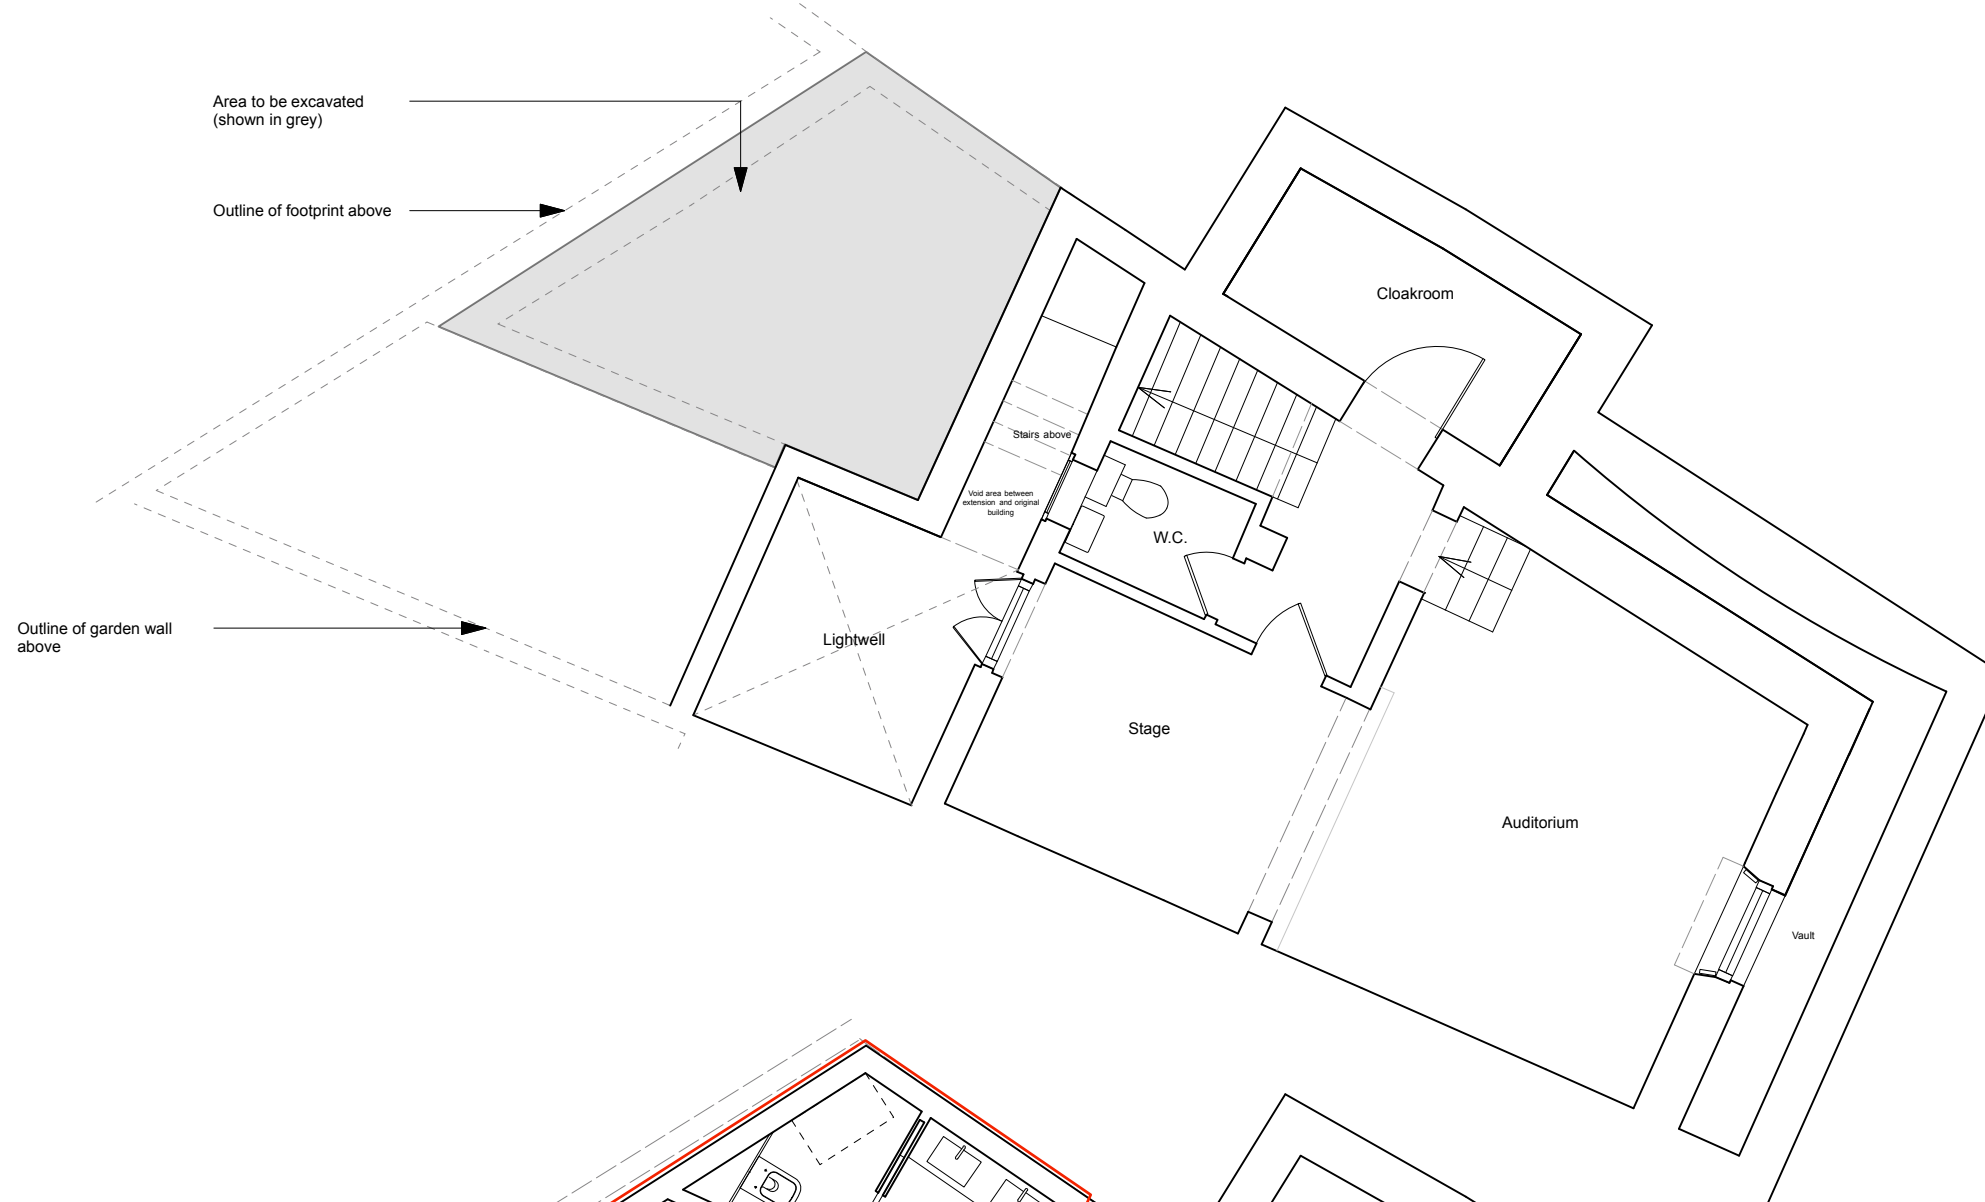

© Copyright - Charlton Brown Architects Ltd

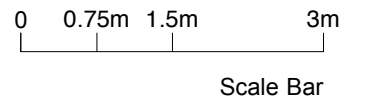

Proposed

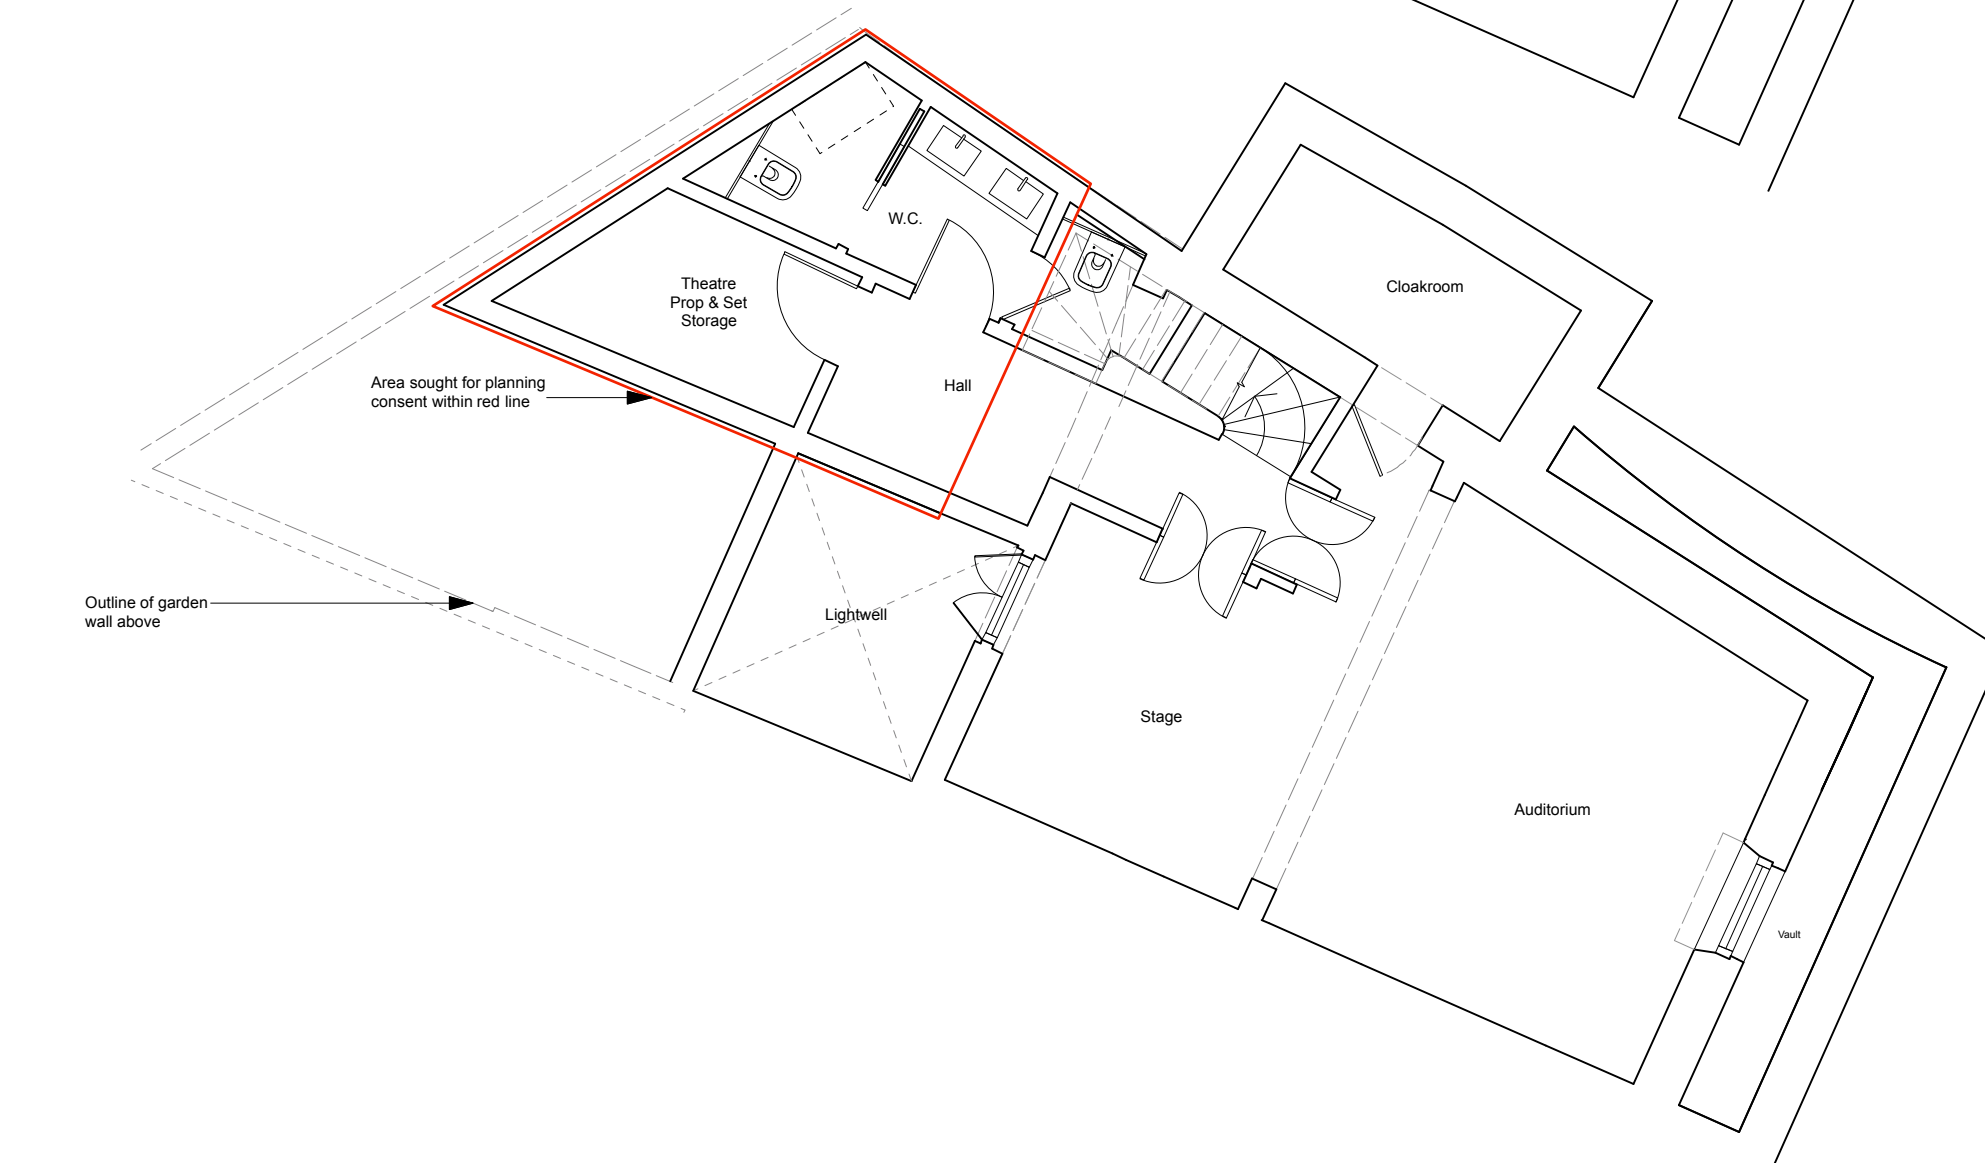

-	29/05/20	First Issue	TH
Rev	Date	Details	By

Charlton Brown Architecture & Interiors

The Belvedere, 2 Back Lane, Hampstead, London, NW3 1HL
 Telephone +44(0)20 7794 1234
 Email office@charltonbrown.com
 Website www.charltonbrown.com

Client
 Dylan McNeil and Zina Drouche

Project
 49 Willow Road

Drawing Title
Lower Ground Floor Existing and Proposed


Date	Drawn	Checked
15/07/2020	TH	TH

Scale
 1:75


Issue Status
Planning

Project Number	Drawing Number	Revision
1822	P3-PL-00-099	-


Existing

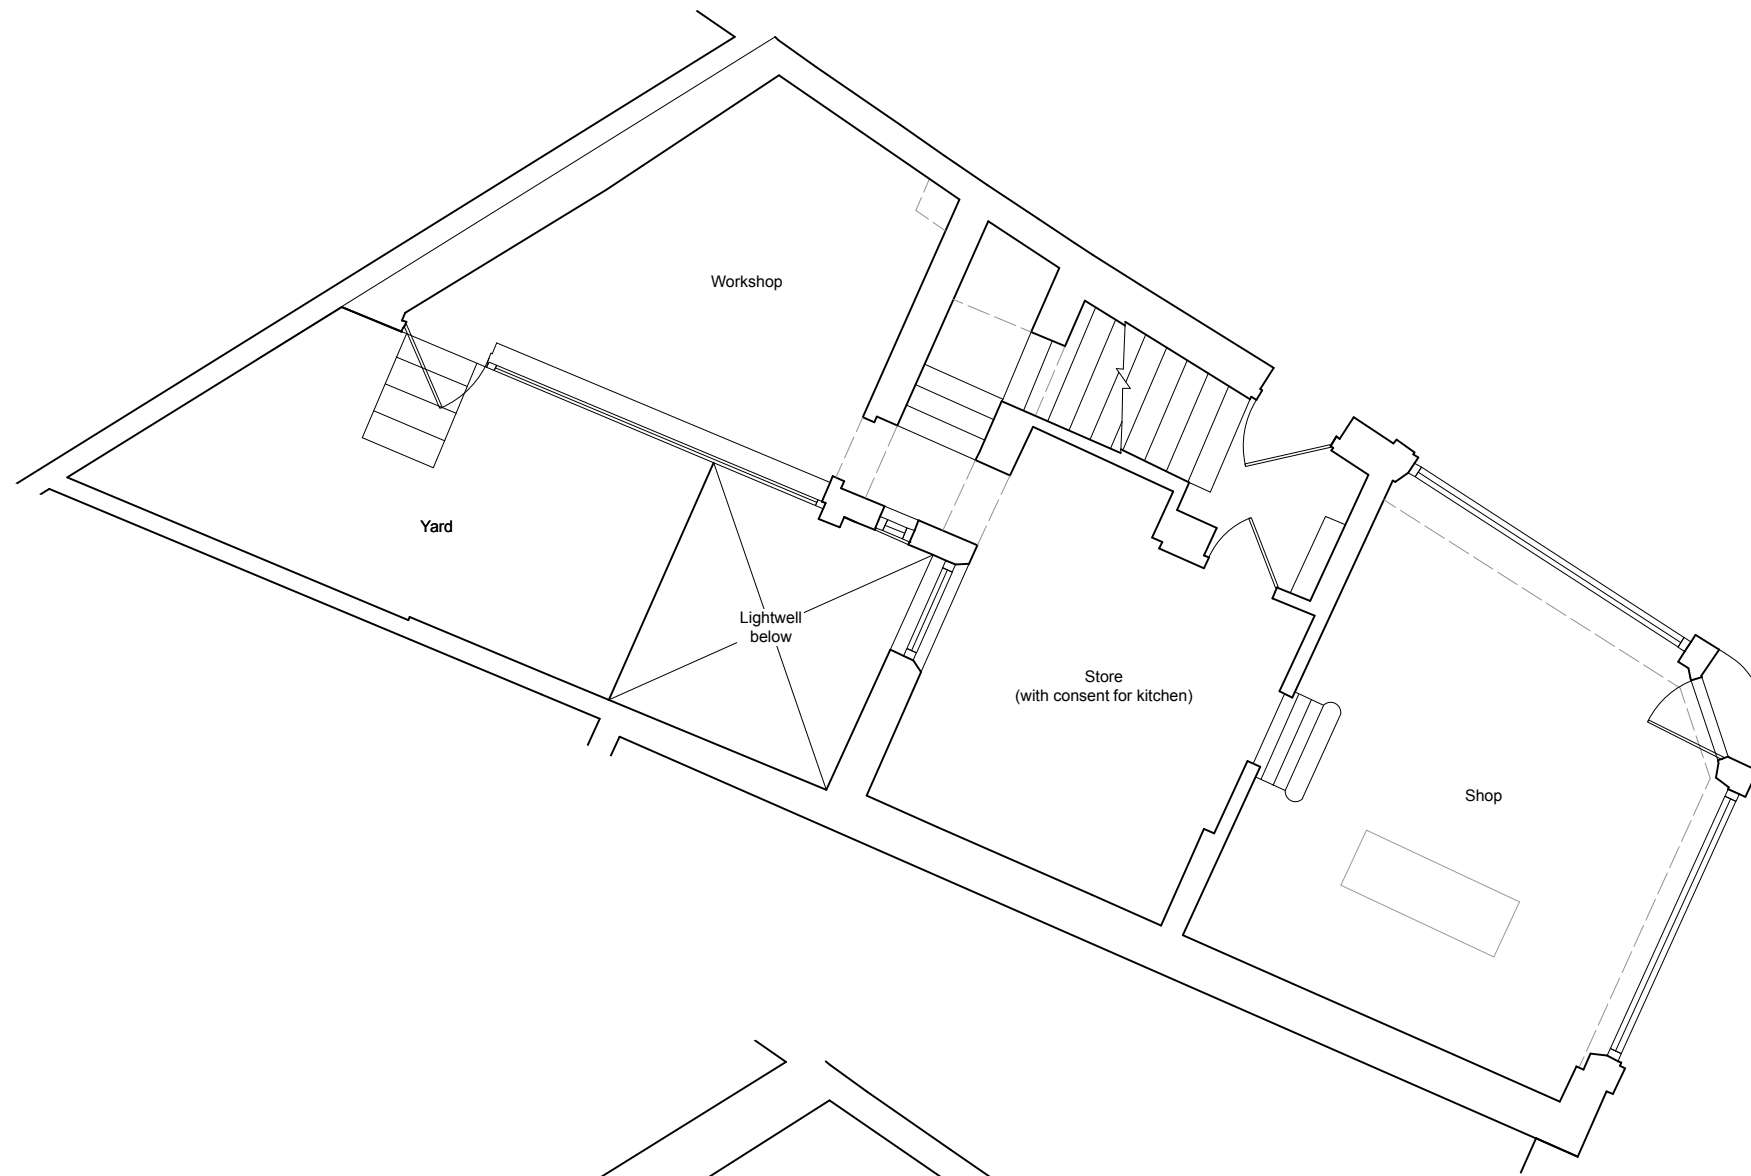

© Copyright - Charlton Brown Architects Ltd

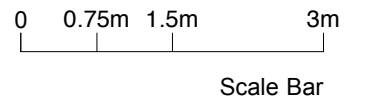

Proposed

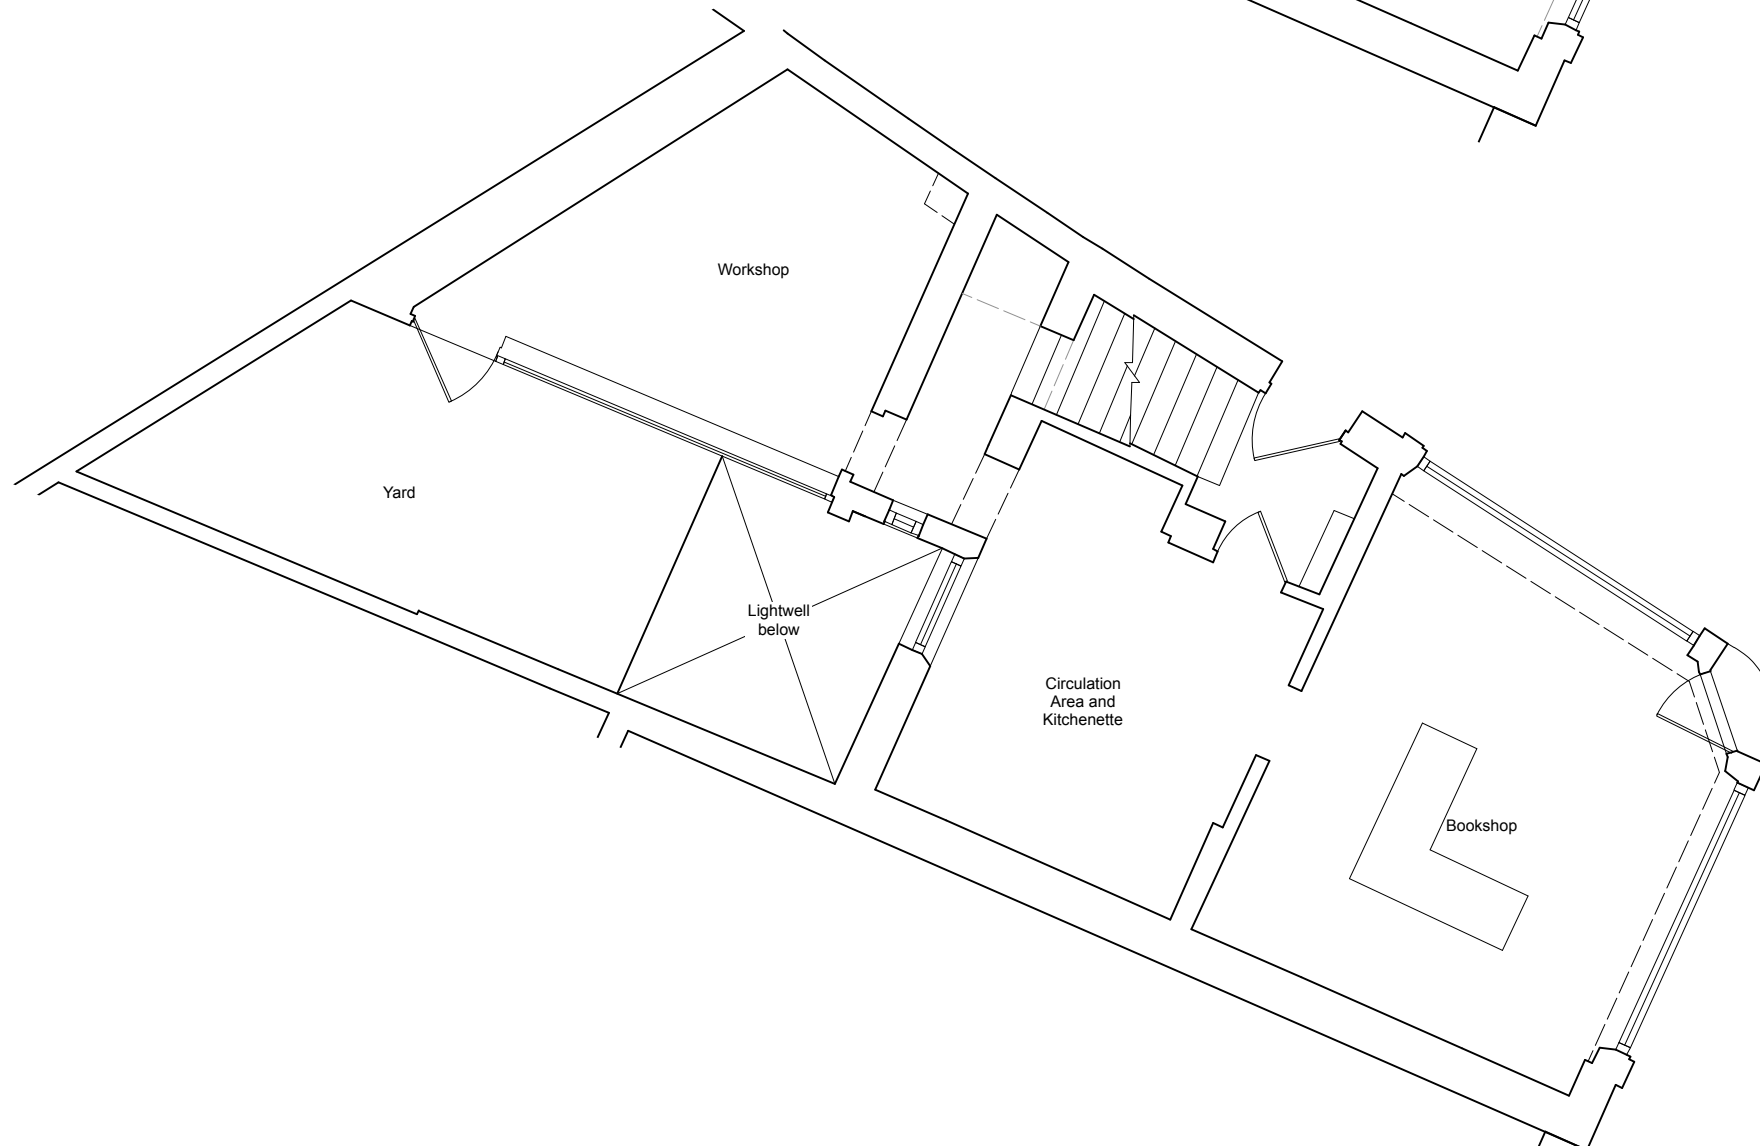

-	29/05/20	First Issue	TH
Rev	Date	Details	By

Charlton Brown Architecture & Interiors

The Belvedere, 2 Back Lane, Hampstead, London, NW3 1HL
 Telephone +44(0)20 7794 1234
 Email office@charltonbrown.com
 Website www.charltonbrown.com

Client
 Dylan McNeil and Zina Drouche

Project
 49 Willow Road

Drawing Title
 Ground Floor Plan Existing and Proposed

Date	Drawn	Checked
14/07/2020	TH	TH



Scale
 1:75

Issue Status
Planning


Project Number	Drawing Number	Revision
1822	P3-PL-00-100	-



Scale Bar

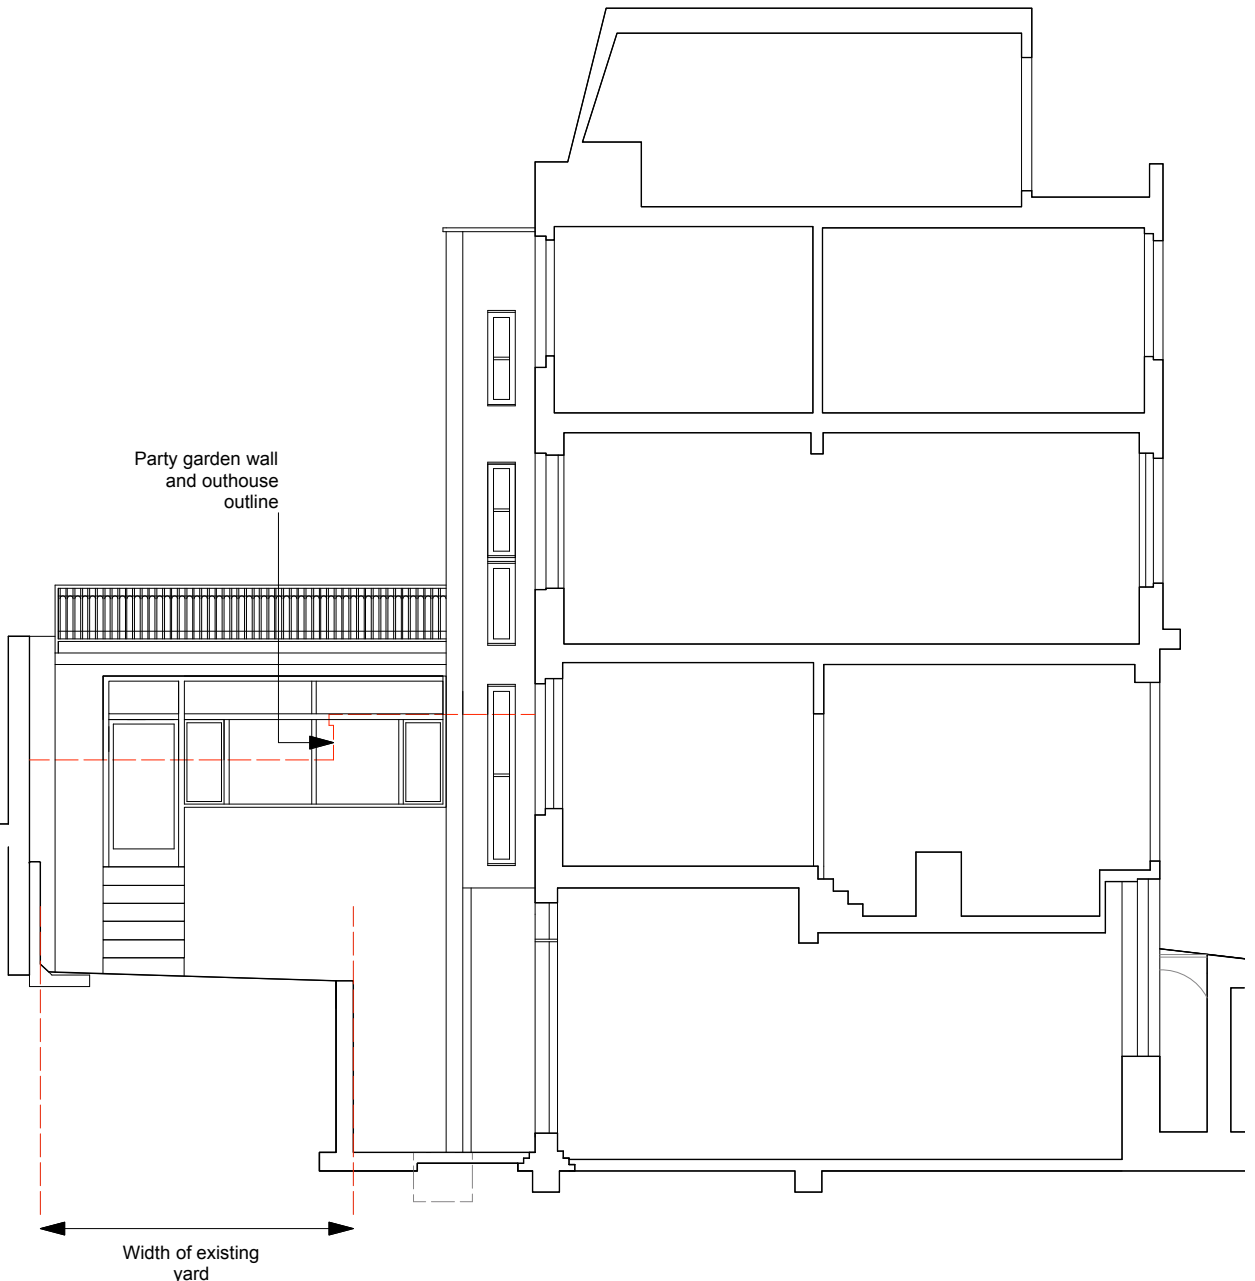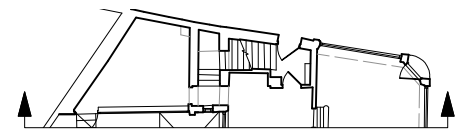

Existing Section BB

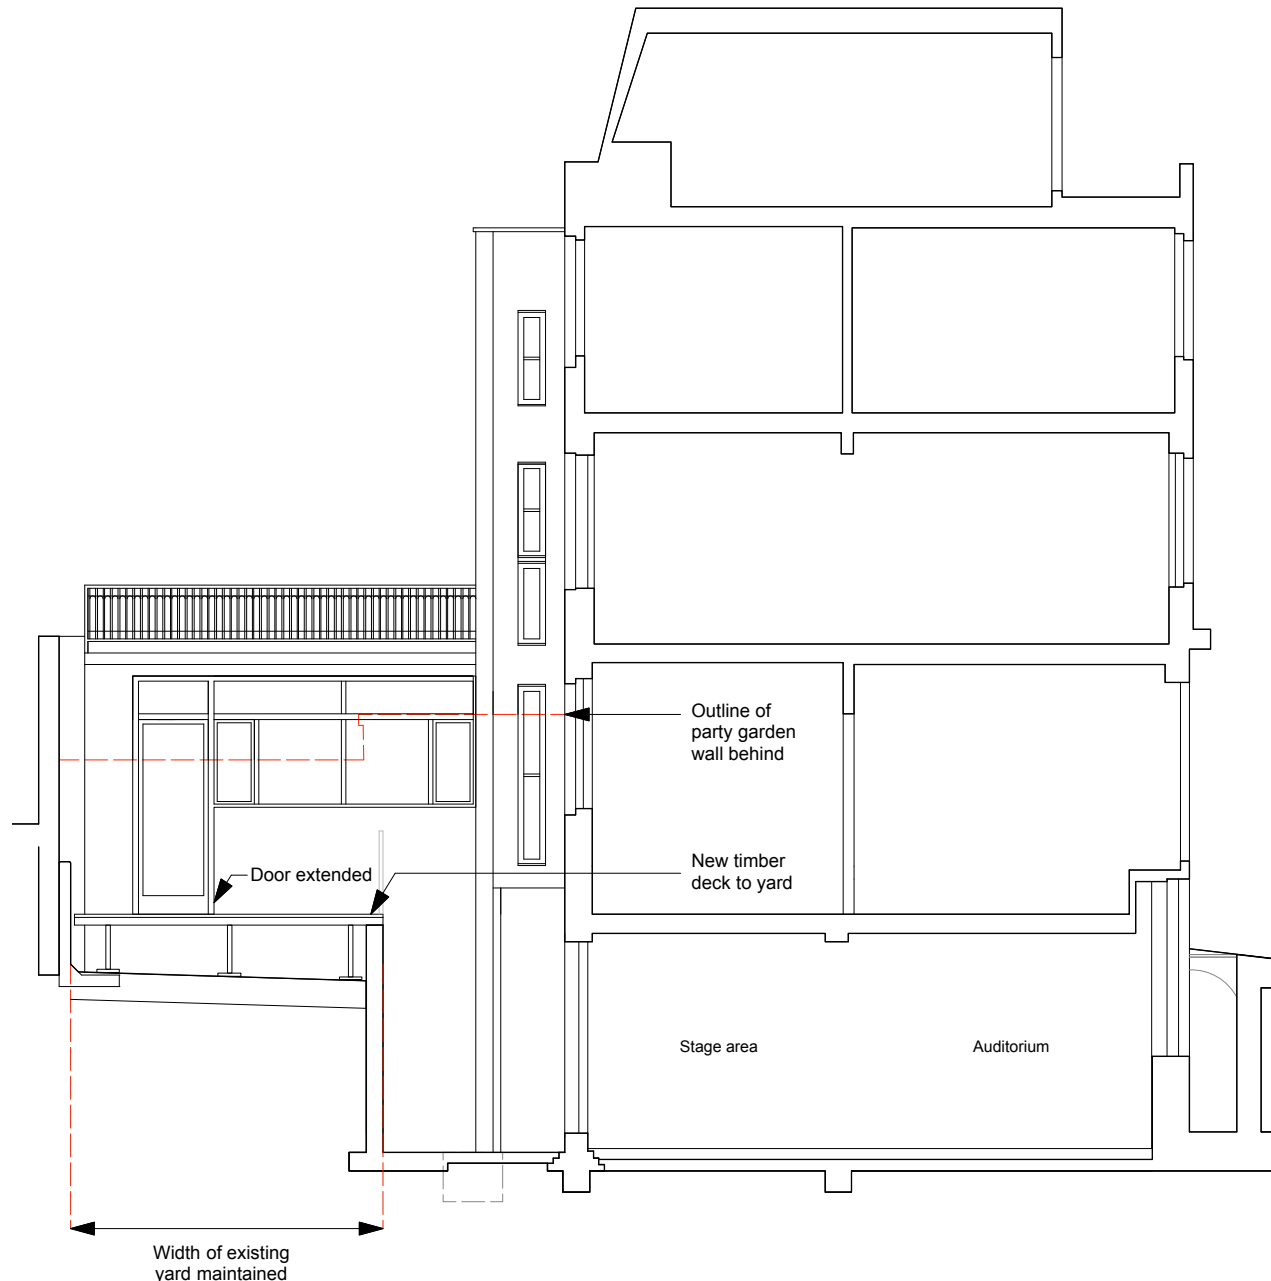

Proposed Section BB

17/01/20 TH
Rev Date Details By

Charlton Brown Architecture & Interiors

The Belvedere, 2 Back Lane, Hampstead, London, NW3 1HL
Telephone +44(0)20 7794 1234
Email office@charltonbrown.com
Website www.charltonbrown.com

Client
Dylan McNeil and Zina Drouche

Project
49 Willow Road, NW3


Drawing Title
Section BB - Existing and Proposed

Date Drawn Checked
15/07/2020 TH TH


Scale
1:100

Issue Status
Planning


Project Number Drawing Number Revision
1822 P3-PL-00-200 -

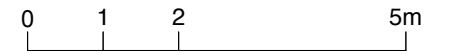

Scale Bar

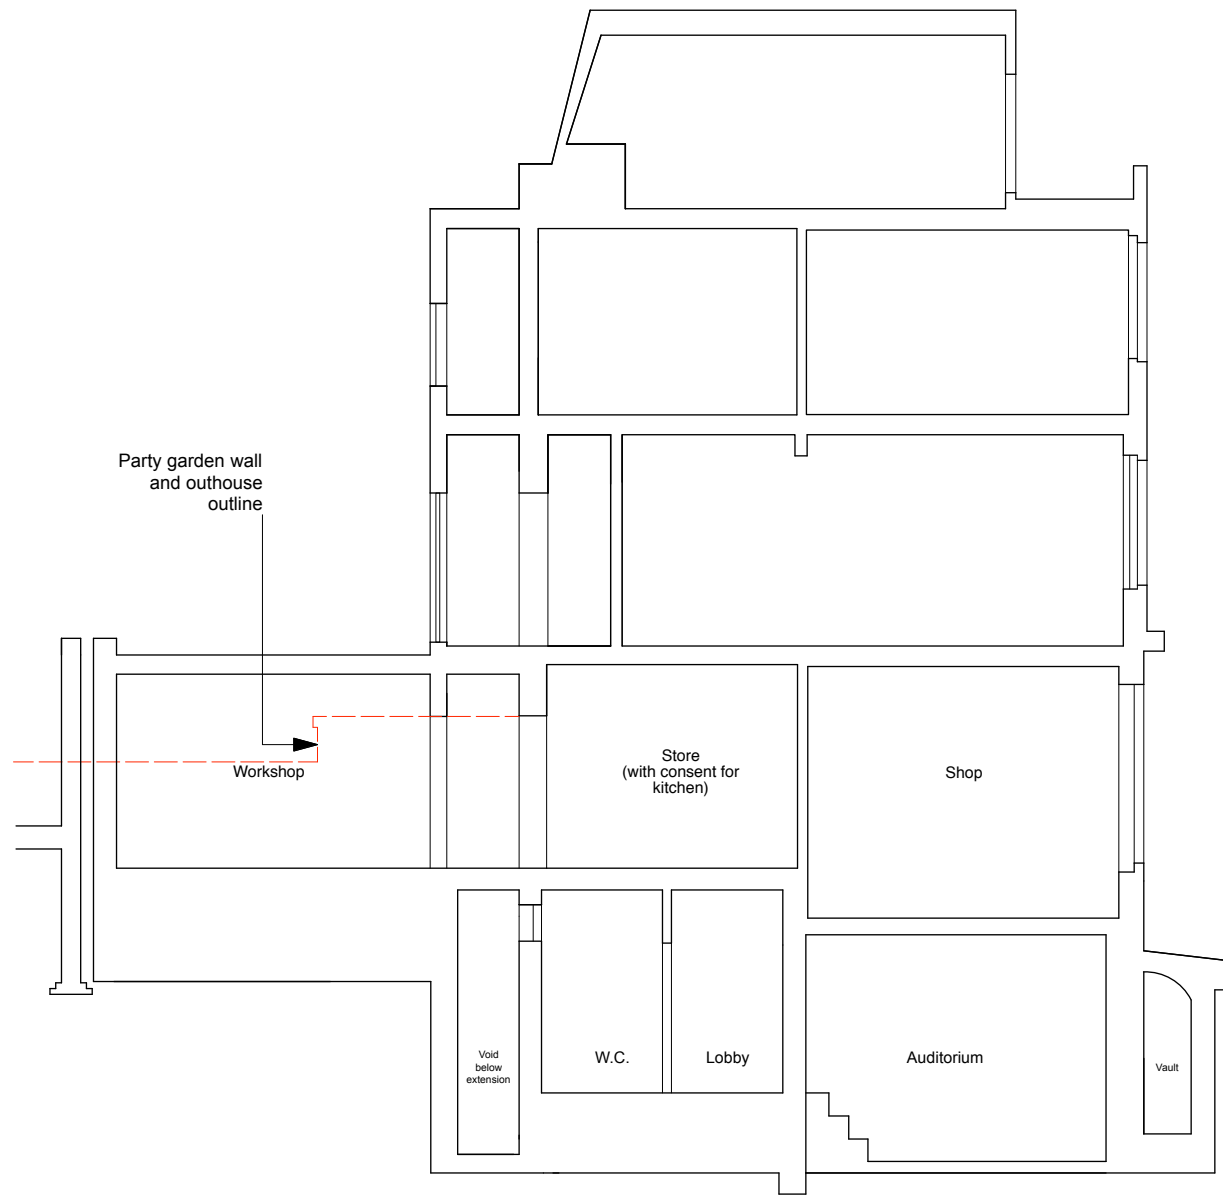


Existing Section FF

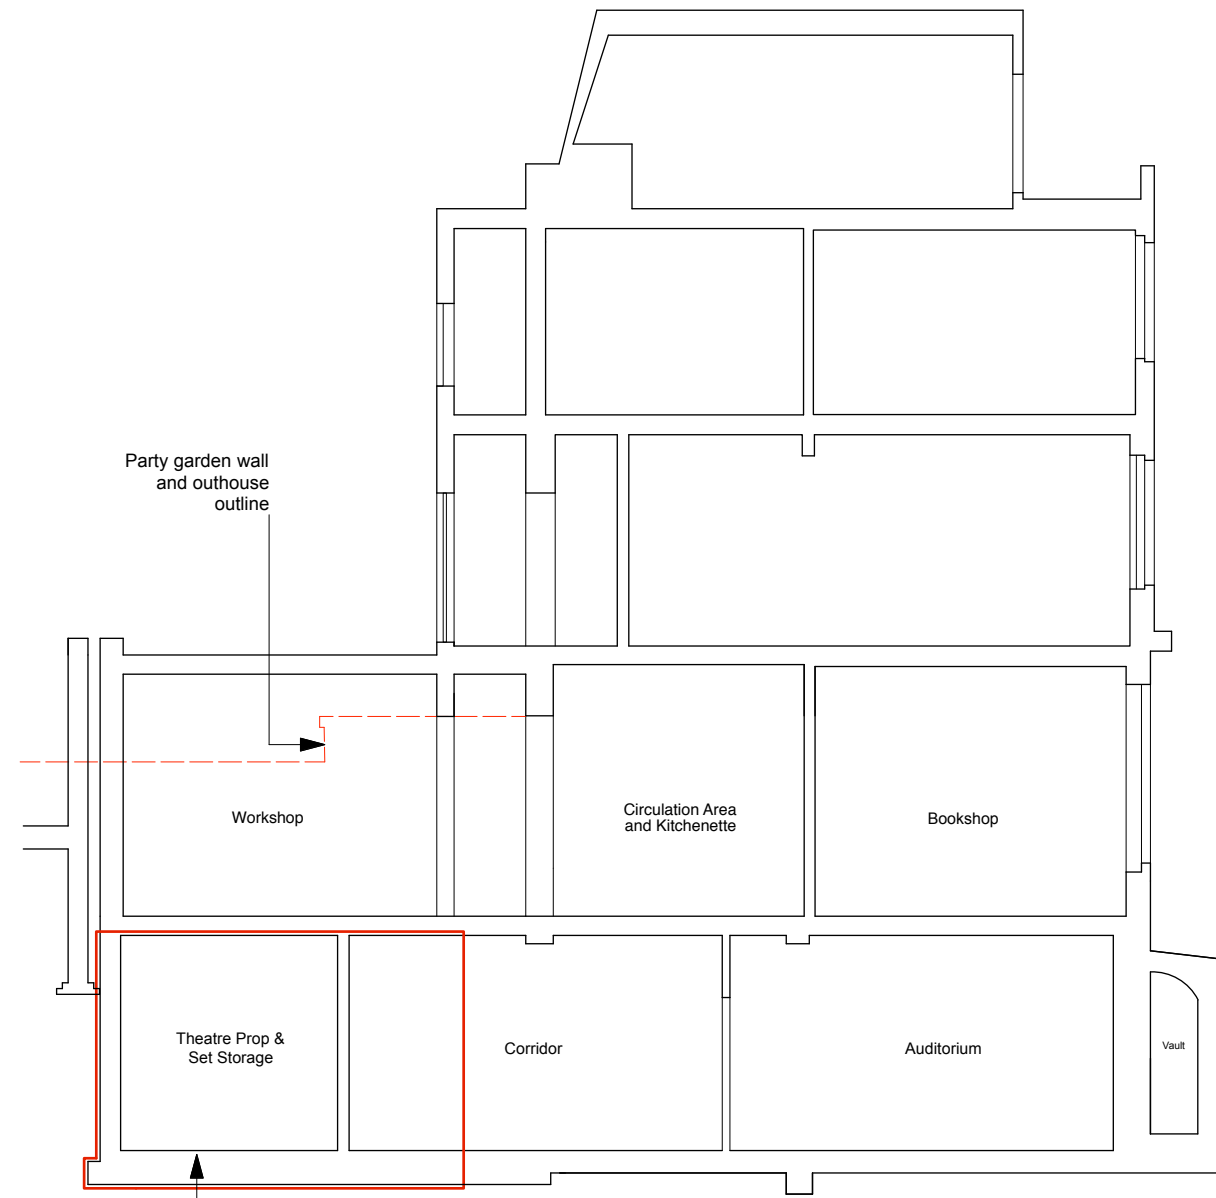

Area sought for planning consent within red line

Proposed Section FF

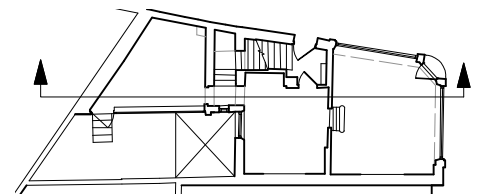

Key Plan

-	17/01/20		TH
Rev	Date	Details	By

**Charlton Brown
Architecture & Interiors**

The Belvedere, 2 Back Lane, Hampstead, London, NW3 1HL
 Telephone +44(0)20 7794 1234
 Email office@charltonbrown.com
 Website www.charltonbrown.com

Client
 Dylan McNeil and Zina Drouche

Project
 49 Willow Road, NW3


Drawing Title
 Section FF - Existing and Proposed

Date	Drawn	Checked
17/07/2020	TH	TH

Scale
 1:100

Issue Status
Planning

Project Number	Drawing Number	Revision
1822	P3-PL-00-201	-

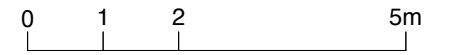

Scale Bar



Existing North East Elevation



Proposed North East Elevation (No Change)

17/01/20 TH
Rev Date Details By

Charlton Brown Architecture & Interiors

The Belvedere, 2 Back Lane, Hampstead, London, NW3 1HL
Telephone +44(0)20 7794 1234
Email office@charltonbrown.com
Website www.charltonbrown.com

Client
Dylan McNeil and Zina Drouche

Project
49 Willow Road, NW3


Drawing Title
North East Elevation - Existing and Proposed

Date Drawn Checked
15/07/2020 TH TH

Scale
1:100

Issue Status
Planning

Project Number Drawing Number Revision
1822 P3-PL-00-300 -

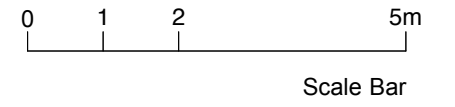

Existing South East Elevation



Proposed South East Elevation (No Change)

29/05/20 TH
Rev Date Details By

Charlton Brown Architecture & Interiors

The Belvedere, 2 Back Lane, Hampstead, London, NW3 1HL
Telephone +44(0)20 7794 1234
Email office@charltonbrown.com
Website www.charltonbrown.com

Client
Dylan McNeil and Zina Drouche

Project
49 Willow Road



Drawing Title
South East Elevation - Existing and Proposed

Date Drawn Checked
15/07/2020 TH TH


Scale
1:100

Issue Status
Planning

Project Number Drawing Number Revision
1822 P3-PL-00-301 -

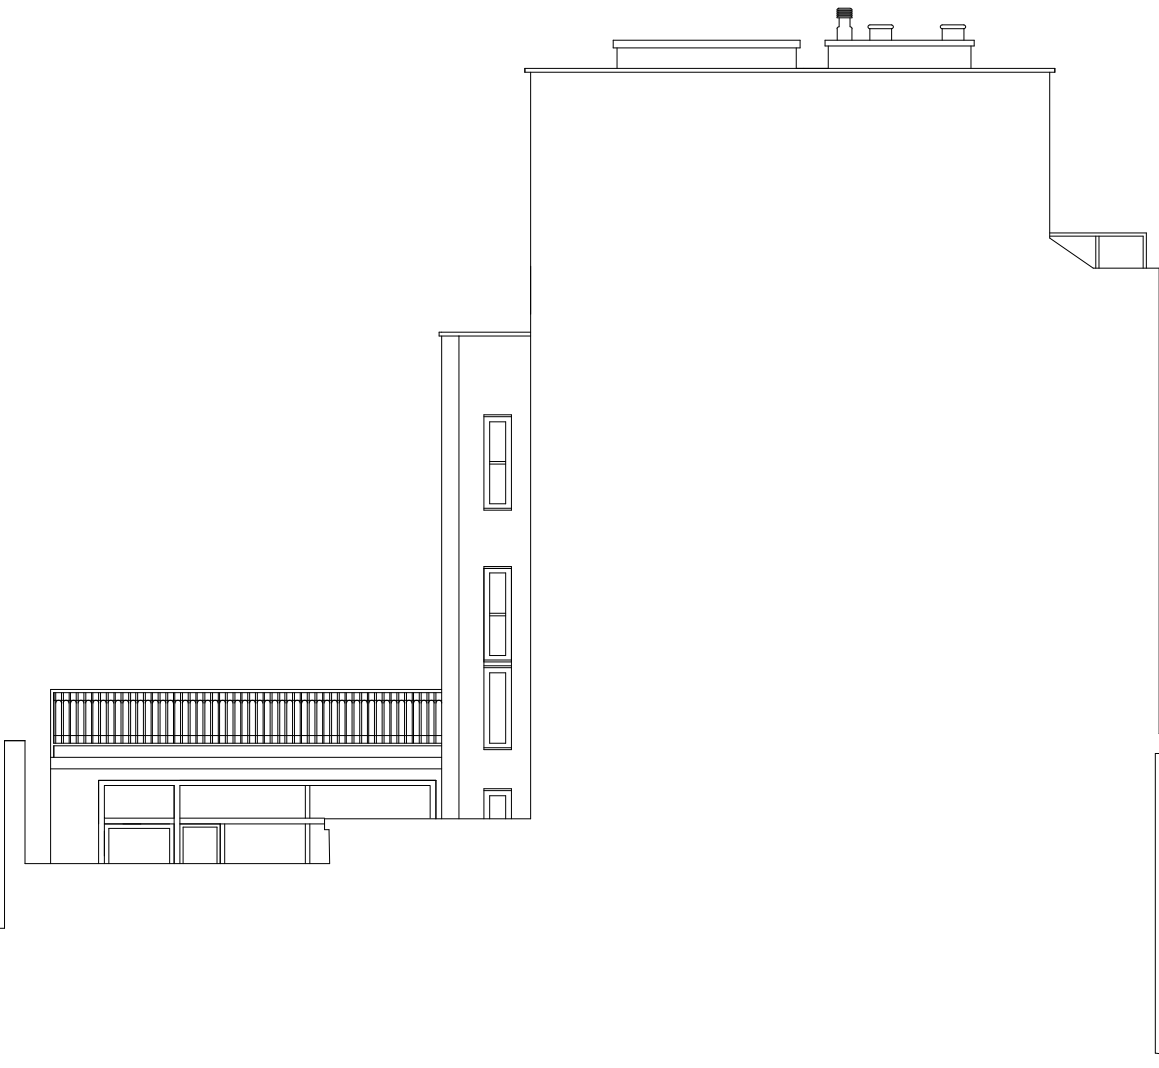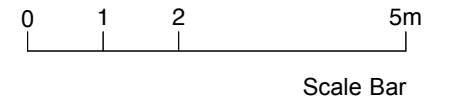

Existing South West Elevation

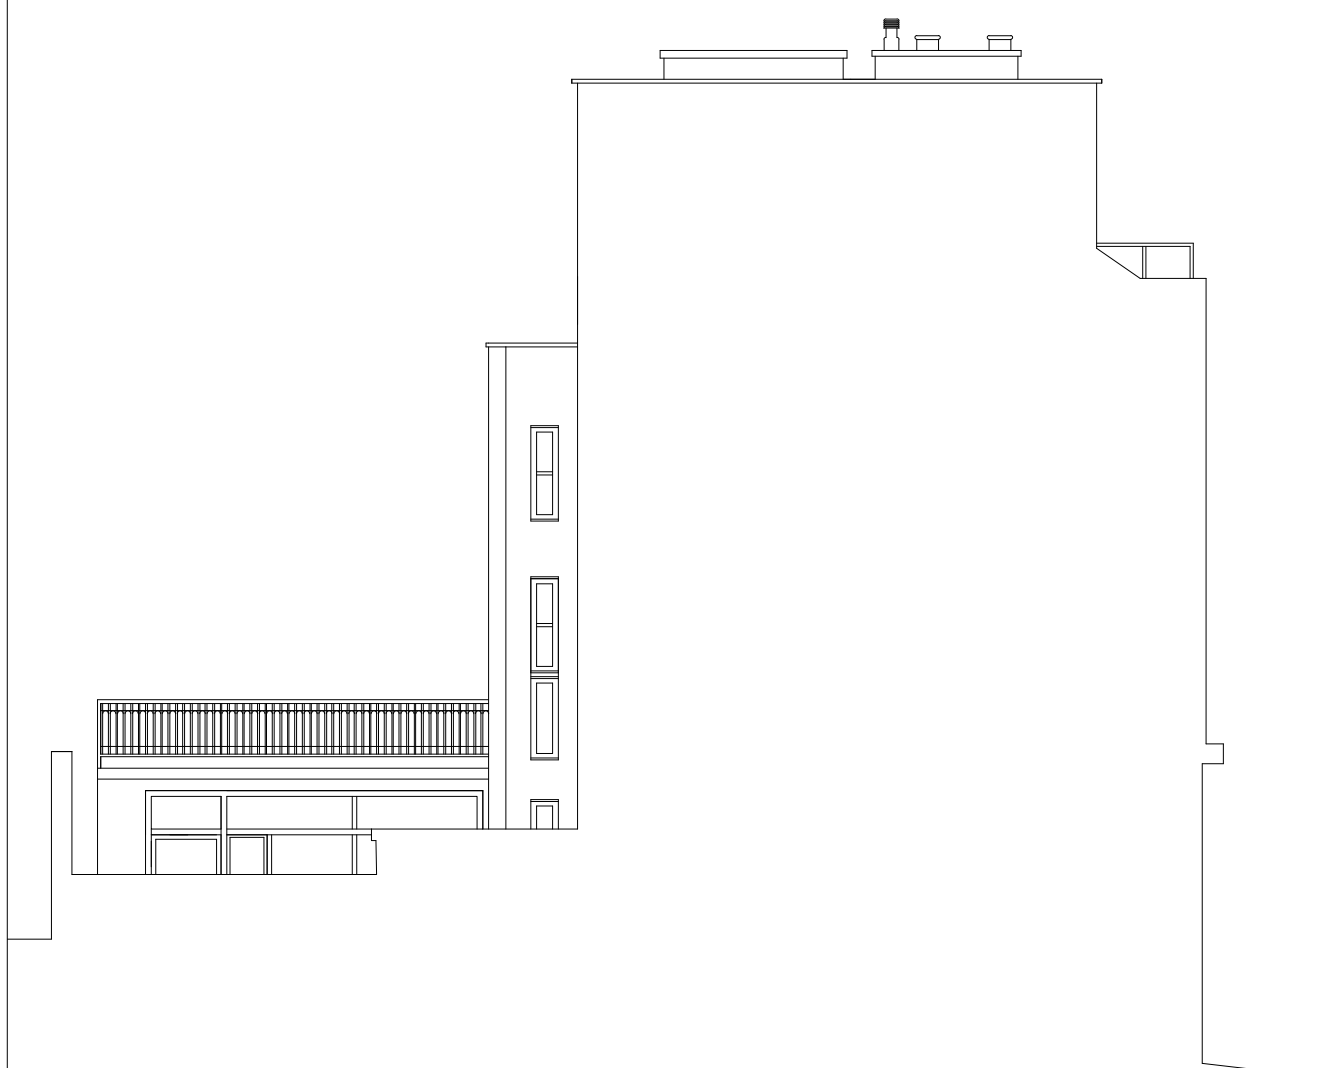

Proposed South West Elevation (No Change)

-	01/06/20		TH
Rev	Date	Details	By

**Charlton Brown
Architecture & Interiors**

The Belvedere, 2 Back Lane, Hampstead, London, NW3 1HL
 Telephone +44(0)20 7794 1234
 Email office@charltonbrown.com
 Website www.charltonbrown.com

Client
 Dylan McNeil and Zina Drouche

Project
 49 Willow Road

Drawing Title
South West Elevation - Existing and Proposed

Date	Drawn	Checked
145/07/2020	TH	TH

Scale
 1:100

Issue Status
Planning

Project Number	Drawing Number	Revision
1822	P3-PL-00-302	-



Scale Bar



Existing North West Elevation From The Street



Proposed North West Elevation From The Street (No change)

-	17/01/20		TH
Rev	Date	Details	By

**Charlton Brown
Architecture & Interiors**

The Belvedere, 2 Back Lane, Hampstead, London, NW3 1HL
 Telephone +44(0)20 7794 1234
 Email office@charltonbrown.com
 Website www.charltonbrown.com

Client
 Dylan McNeil and Zina Drouche

Project
 49 Willow Road, NW3


Drawing Title
 North West Elevation From The Street - Existing and Proposed

Date	Drawn	Checked
15/07/2020	TH	TH


Scale
 1:100

Issue Status
Planning


Project Number	Drawing Number	Revision
1822	P3-PL-00-303	-

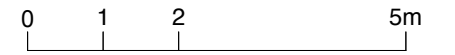

Scale Bar

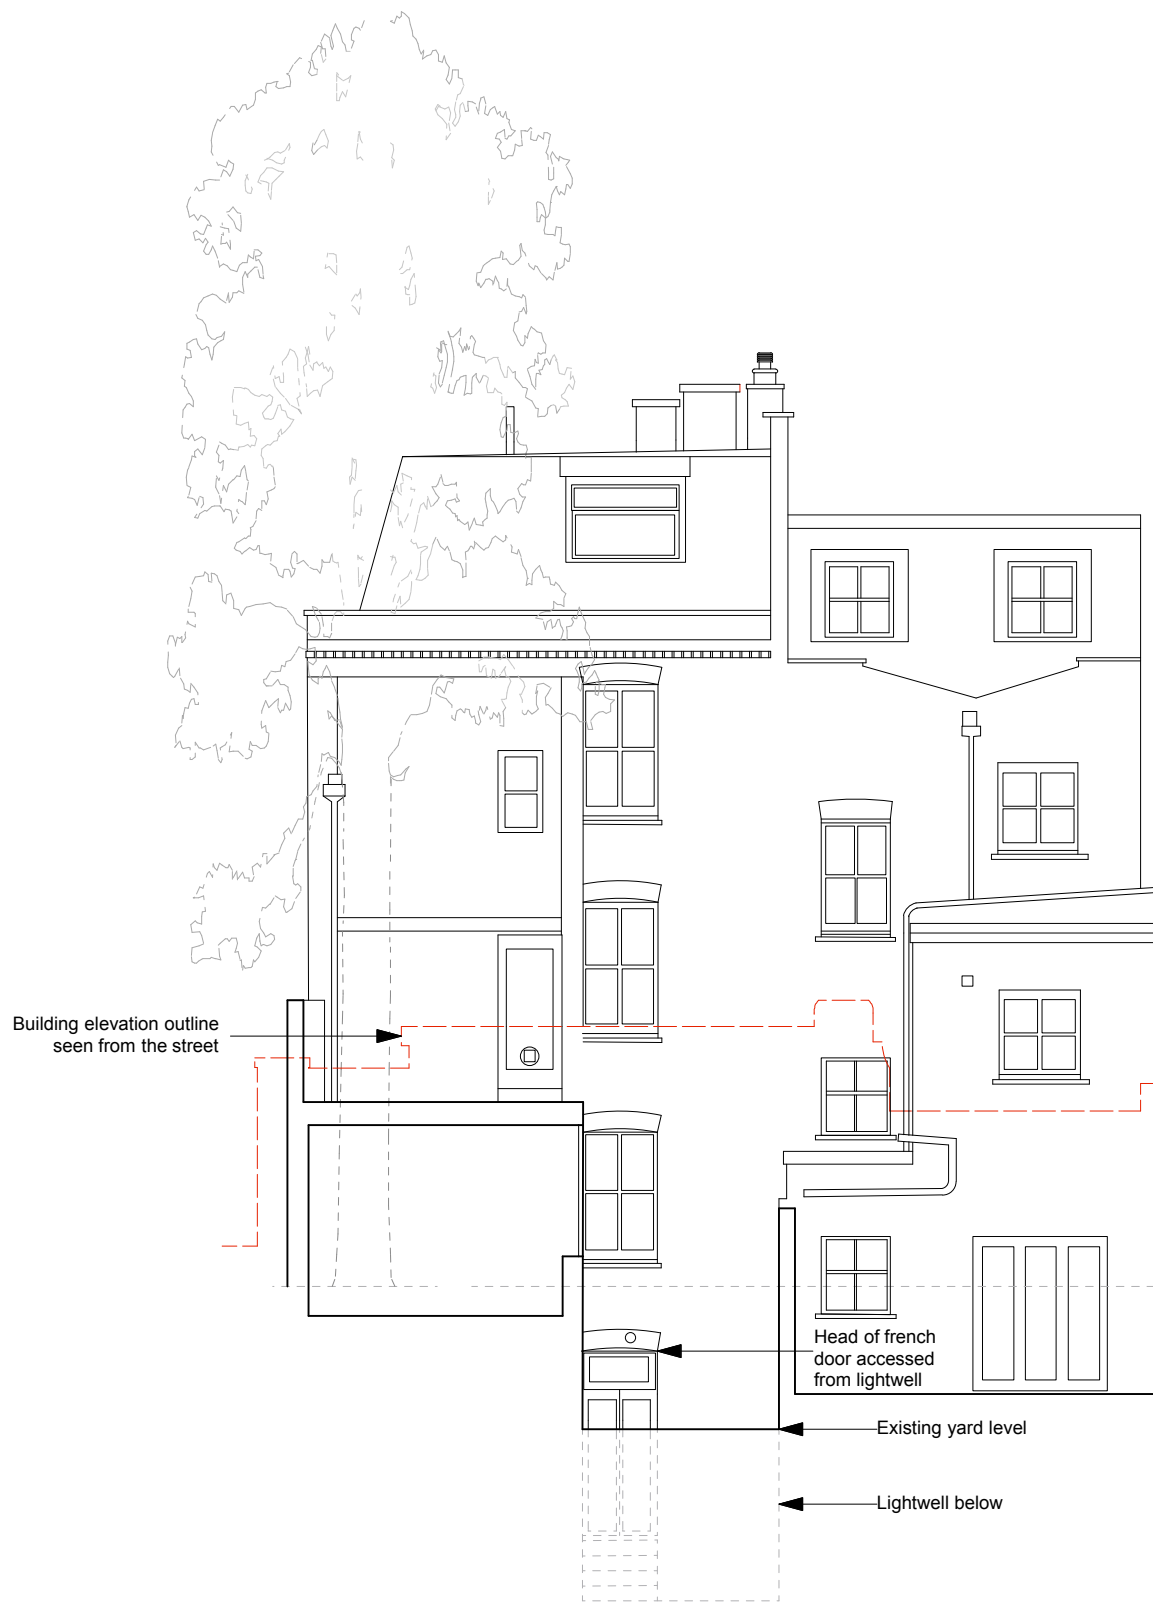

Existing North West Elevation From Within Yard

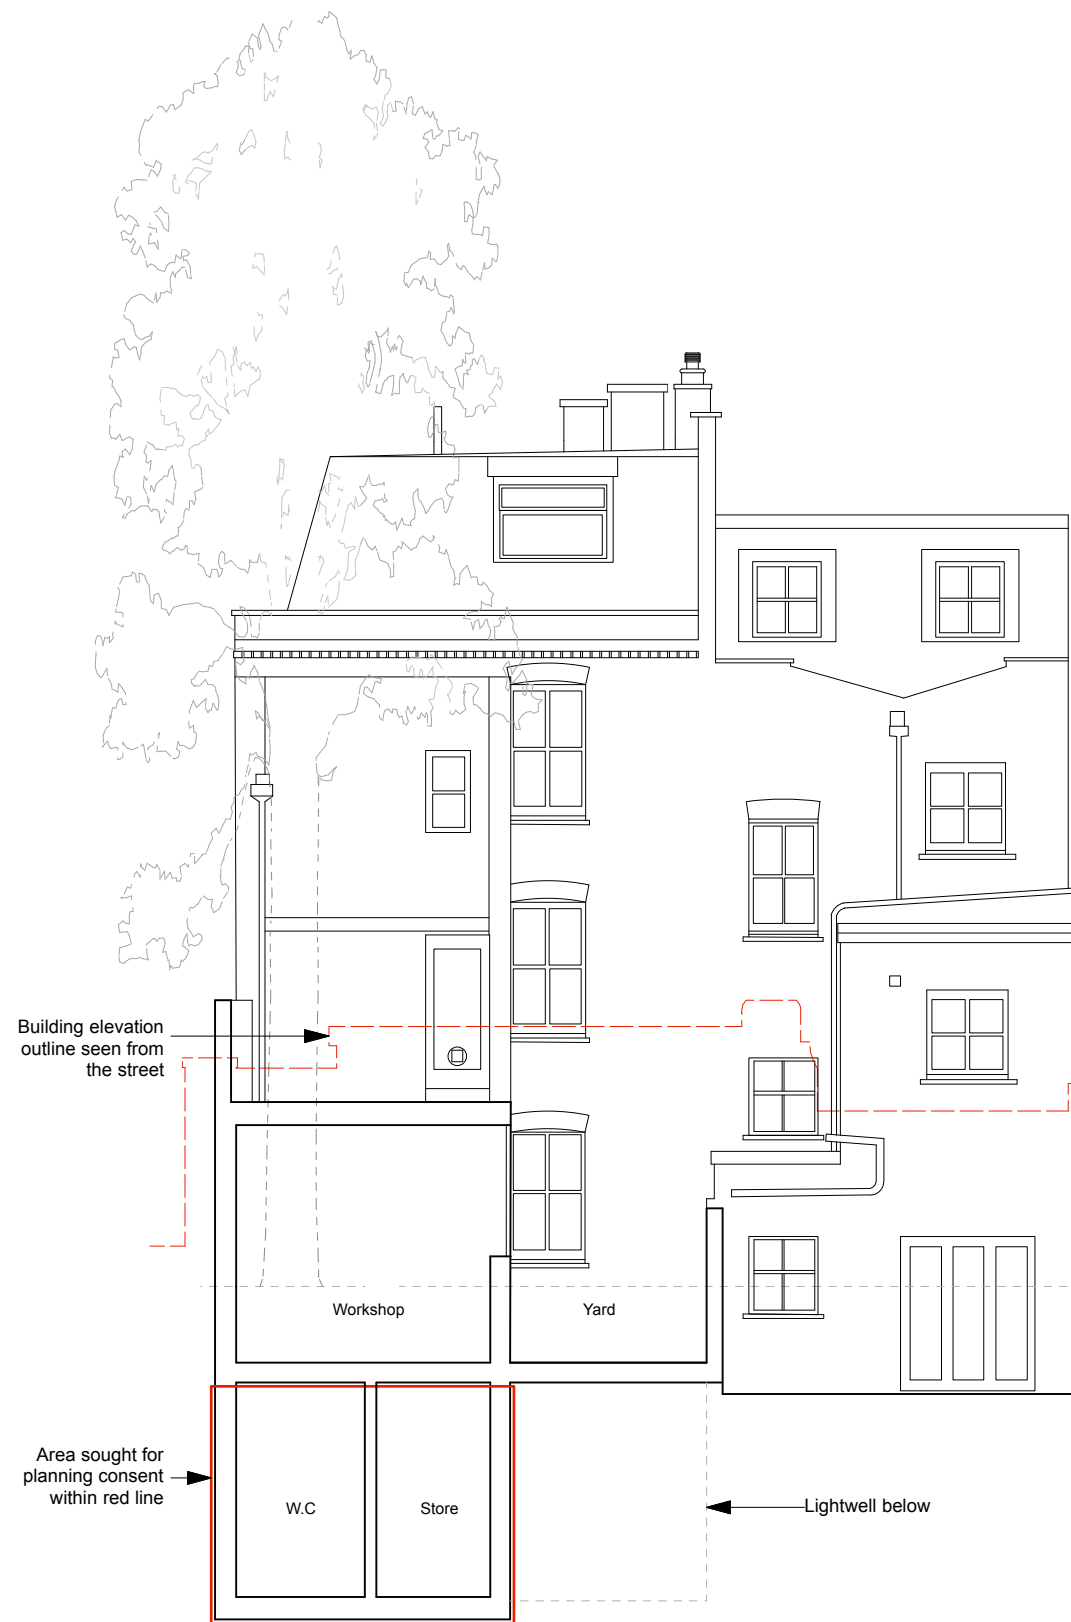

Proposed North West Elevation Within The Yard

-	17/01/20		TH
Rev	Date	Details	By

**Charlton Brown
Architecture & Interiors**

The Belvedere, 2 Back Lane, Hampstead, London, NW3 1HL
 Telephone +44(0)20 7794 1234
 Email office@charltonbrown.com
 Website www.charltonbrown.com

Client
 Dylan McNeil and Zina Drouche

Project
 49 Willow Road, NW3

Drawing Title
 North West Elevation From The Yard - Existing and Proposed

Date	Drawn	Checked
15/07/2020	TH	TH

Scale
 1:100

Issue Status
Planning

Project Number	Drawing Number	Revision
18 22	P3-PL-00-304	-