


A: South Elevation




B: North Elevation

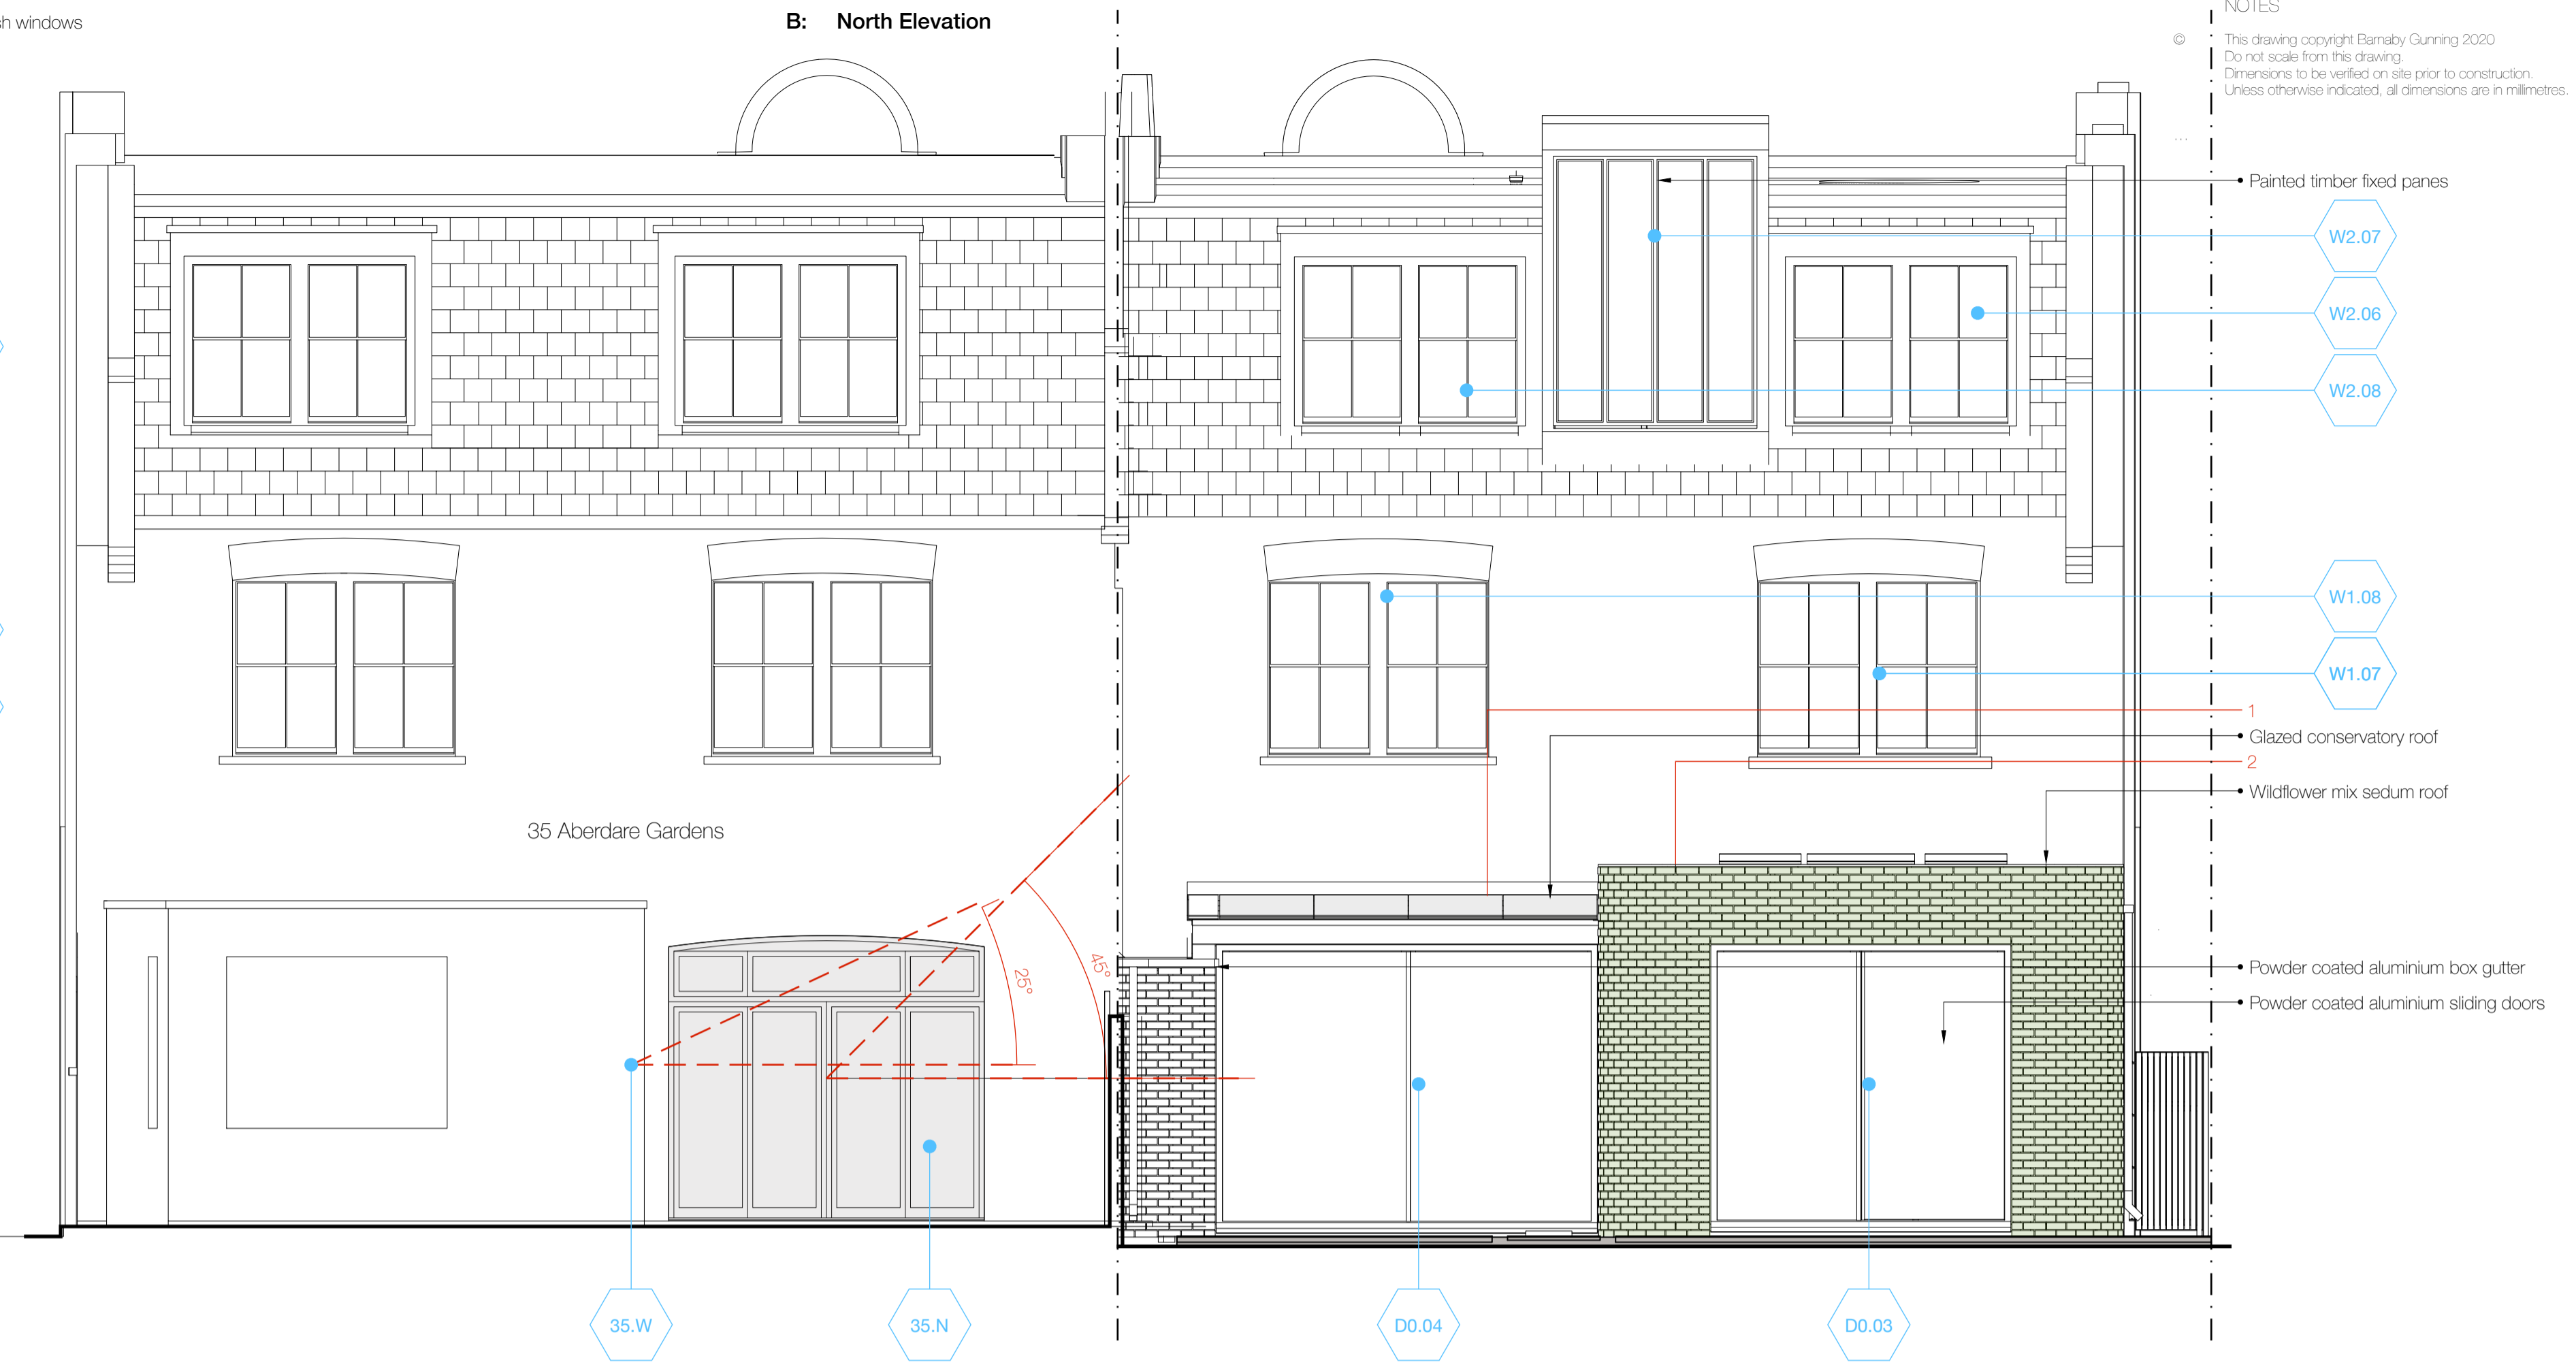

NOTES
 © This drawing copyright Barnaby Gunning 2020
 Do not scale from this drawing
 Dimensions to be verified on site prior to construction.
 Unless otherwise indicated, all dimensions are in millimetres

C: Section

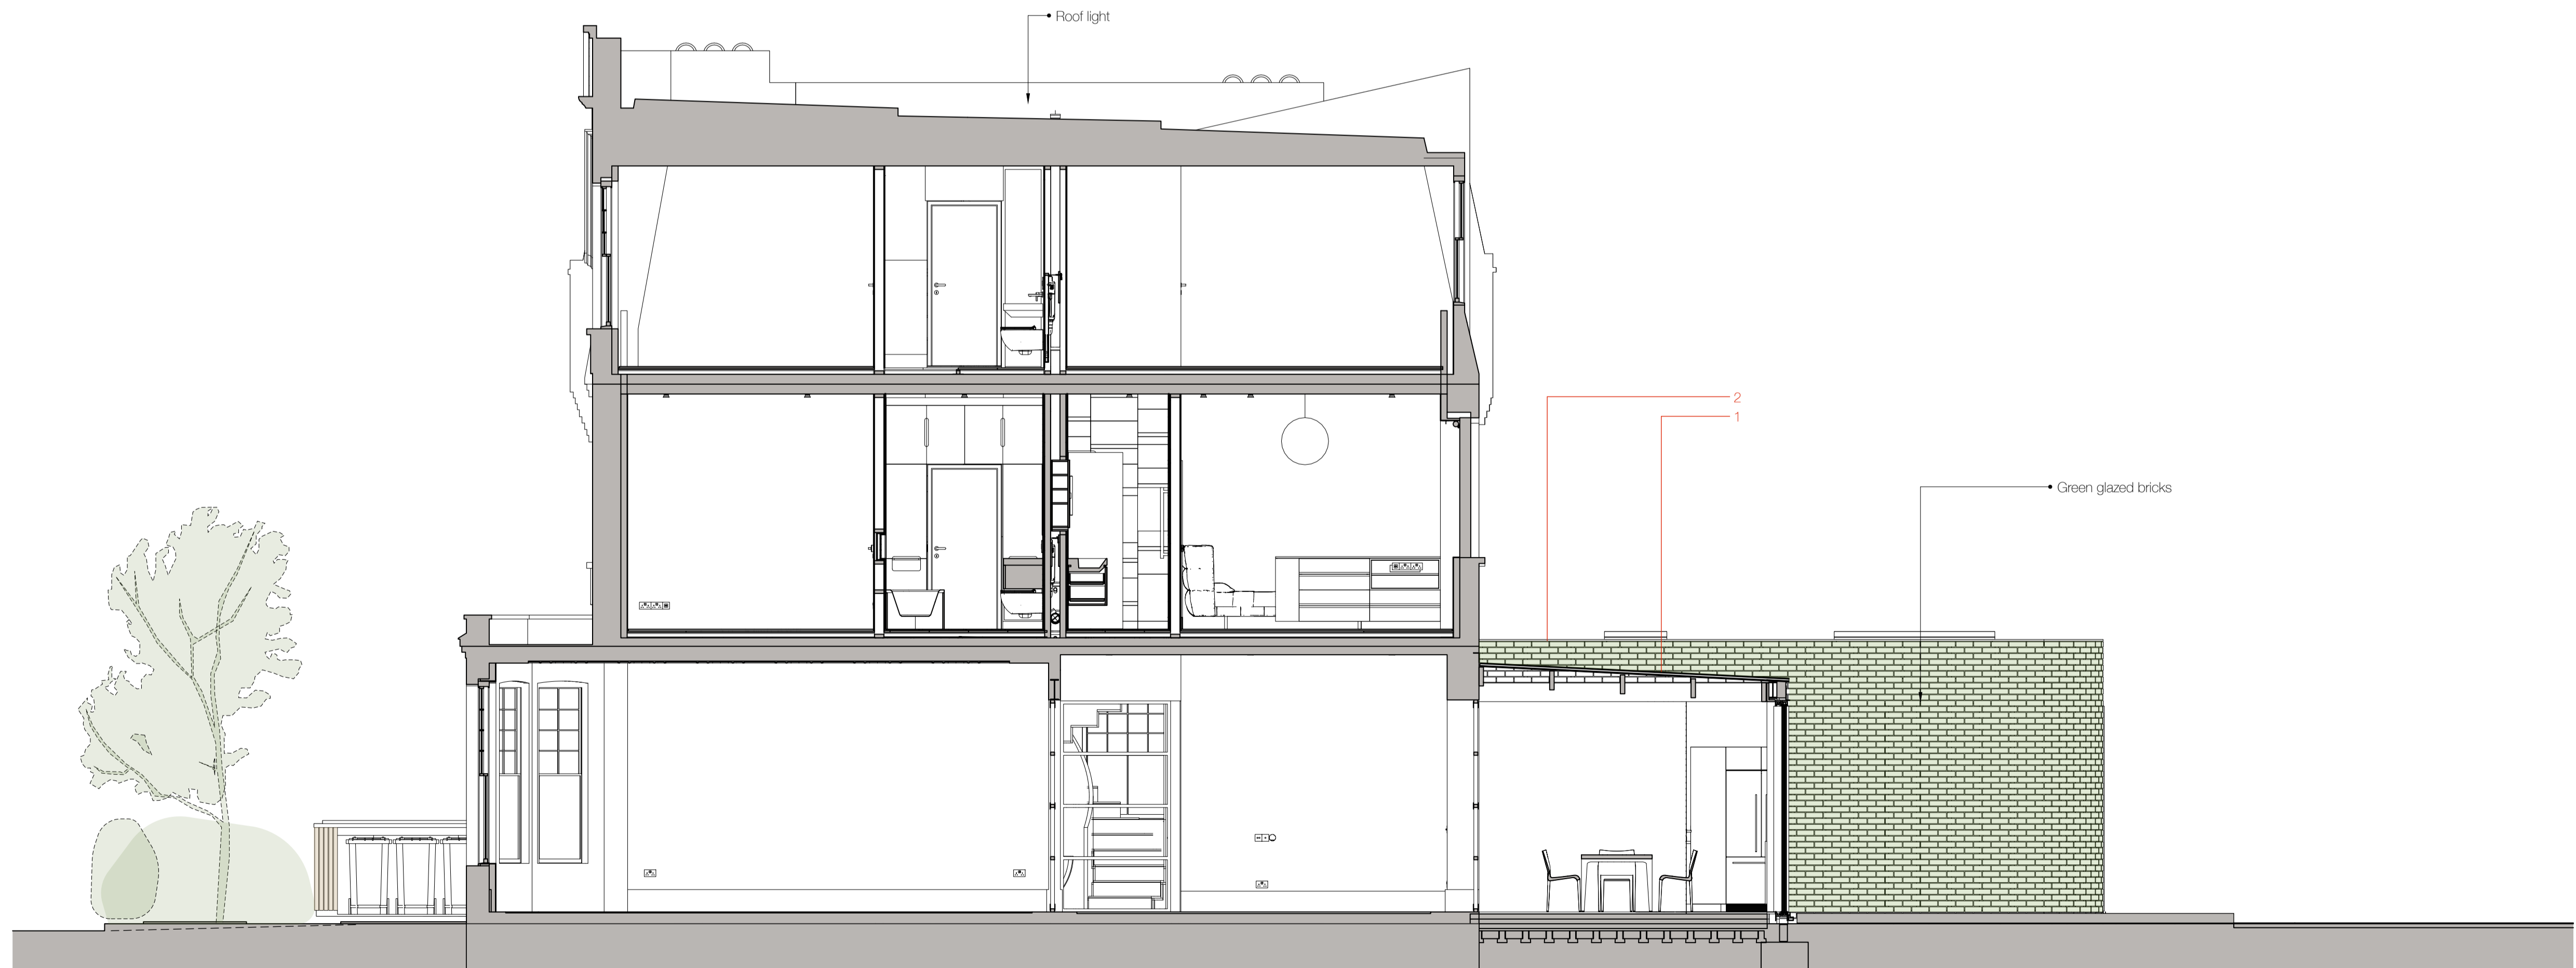

revision	description	date
F	Revised for planning	22/07/2020
1	extent of conservatory glazed roof reduced	
2	terrace removed	
E	Revised for planning	12/06/2020
D	Revised	05/06/2020
C	Revised	22/05/2020
B	Issued for pricing	02/04/2020
A	Issued for planning	20/02/2020

Studio Ltd
 63 Loudoun Rd, London NW8 0DQ, UK
 +44 20 73 72 24 24
 barnabygunning.com



Barnaby Gunning
 drawing: 327_A_113 revision: F
 date: 22 July 2020
 address: 33 Aberdare Gardens
 London
 NW6 3AJ
 title: Proposed Section +
 Elevations: South and North
 scale: 1:50@A1
 work stage: PLANNING