


GENERAL NOTES

- No dimensions to be scaled from this drawing for construction purposes.
- This drawing is to be read in conjunction with all other consultants' drawings, specifications and schedules.
- Any discrepancies found between this drawing and other documents should be referred immediately to the architect and consultants.
- This drawing should be removed from currency immediately after a revised version is issued.
- All dimensions are in millimetres.

Nash Baker Ltd, trading as Nash Baker Architects. Company Number: 7488262
 Directors: Simon Baker RIBA, Howard Nash ARB

©Copyright Reserved
 This drawing is provided solely for the work stage as stated above, and should not be used for any other purpose. This drawing and its subject matter are the confidential and copyright property of Nash Baker Architects and shall not be copied, reproduced, used or disclosed to others without the express prior written authority of Nash Baker Architects.

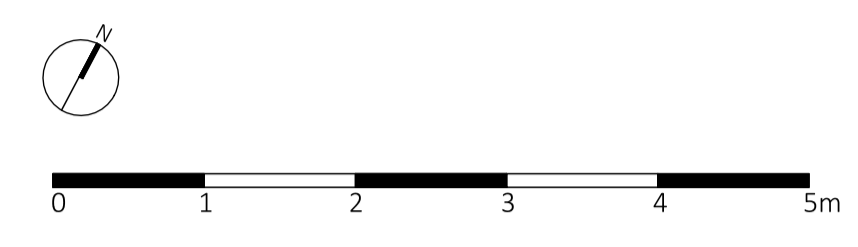


| Job No. | Dwg No. | Rev. |
|---------|---------|------|
| 2011 | 101 | - |

| Rev | Date | Reason For Issue | Chk |
|---|------------|-------------------------------------|-------|
| <p>NASH BAKER ARCHITECTS</p> <p>ONE LYRIC SQUARE, LONDON, W6 0NB T + 44 (0) 207 229 1558 MAIL@NASHBAKER.CO.UK WWW.NASHBAKER.CO.UK</p> | | | |
| PROJECT | | 64 LINCOLN'S INN FIELDS WC2A 3JX | |
| DRAWING TITLE | | THIRD FLOOR PLAN AS EXISTING | |
| JOB NUMBER | 2011 | DRAWING NUMBER | 101 |
| DRAWN | AK | CHECKED | SB |
| SCALE | 1:50/1:100 | PAPER SIZE | A1/A3 |
| DATE | 23/06/2020 | REVISION | - |

GENERAL NOTES

- No dimensions to be scaled from this drawing for construction purposes.
- This drawing is to be read in conjunction with all other consultants' drawings, specifications and schedules.
- Any discrepancies found between this drawing and other documents should be referred immediately to the architect and consultants.
- This drawing should be removed from currency immediately after a revised version is issued.
- All dimensions are in millimetres.

Nash Baker Ltd, trading as Nash Baker Architects. Company Number. 7488262
 Directors: Simon Baker RIBA, Howard Nash ARB
 ©Copyright Reserved
 This drawing is provided solely for the work stage as stated above, and should not be used for any other purpose. This drawing and its subject matter are the confidential and copyright property of Nash Baker Architects and shall not be copied, reproduced, used or disclosed to others without the express prior written authority of Nash Baker Architects.

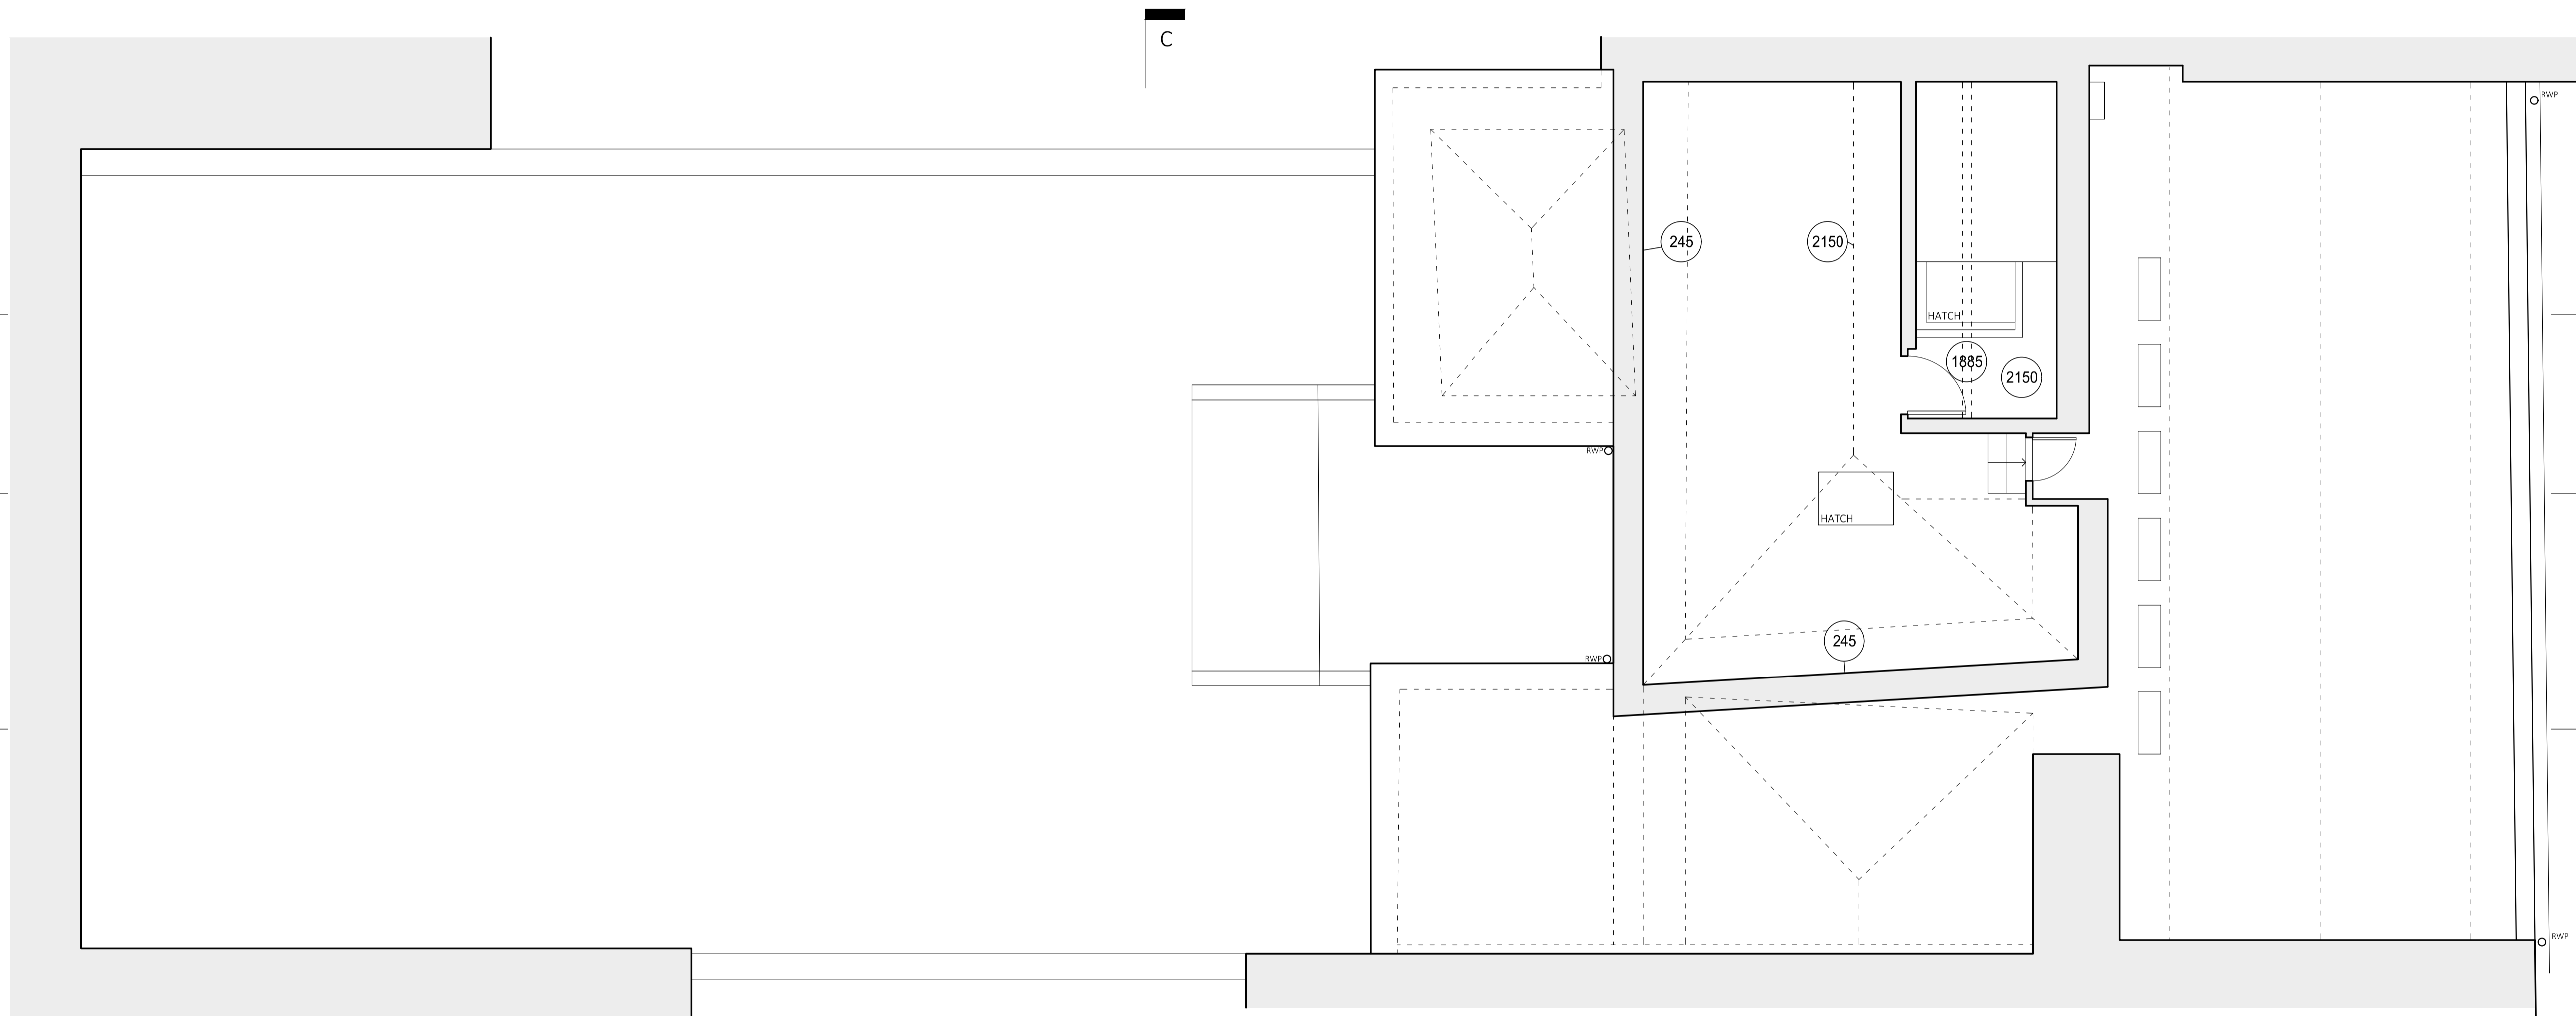

| Job No. | Dwg No. | Rev. |
|---------|---------|------|
| 2011 | 102 | - |

| Rev | Date | Reason For Issue | Chk |
|-----|------|------------------|-----|
| | | | |



| | |
|------------------------------------------------------|---|
| NASH BAKER ARCHITECTS | ONE LYRIC SQUARE, LONDON, W6 0NB T + 44 (0) 207 229 1558 MAIL@NASHBAKER.CO.UK WWW.NASHBAKER.CO.UK |
| | PROJECT 64 LINCOLN'S INN FIELDS WC2A 3JX DRAWING TITLE FOURTH FLOOR / LOFT PLAN AS EXISTING JOB NUMBER 2011 DRAWING NUMBER 102 DRAWN AK CHECKED SB SCALE 1:50/1:100 PAPER SIZE A1/A3 DATE 23/06/2020 REVISION - |

GENERAL NOTES

- No dimensions to be scaled from this drawing for construction purposes.
- This drawing is to be read in conjunction with all other consultants' drawings, specifications and schedules.
- Any discrepancies found between this drawing and other documents should be referred immediately to the architect and consultants.
- This drawing should be removed from currency immediately after a revised version is issued.
- All dimensions are in millimetres.

Nash Baker Ltd, trading as Nash Baker Architects. Company Number: 7488262
 Directors: Simon Baker RIBA, Howard Nash ARB

©Copyright Reserved
 This drawing is provided solely for the work stage as stated above, and should not be used for any other purpose. This drawing and its subject matter are the confidential and copyright property of Nash Baker Architects and shall not be copied, reproduced, used or disclosed to others without the express prior written authority of Nash Baker Architects.

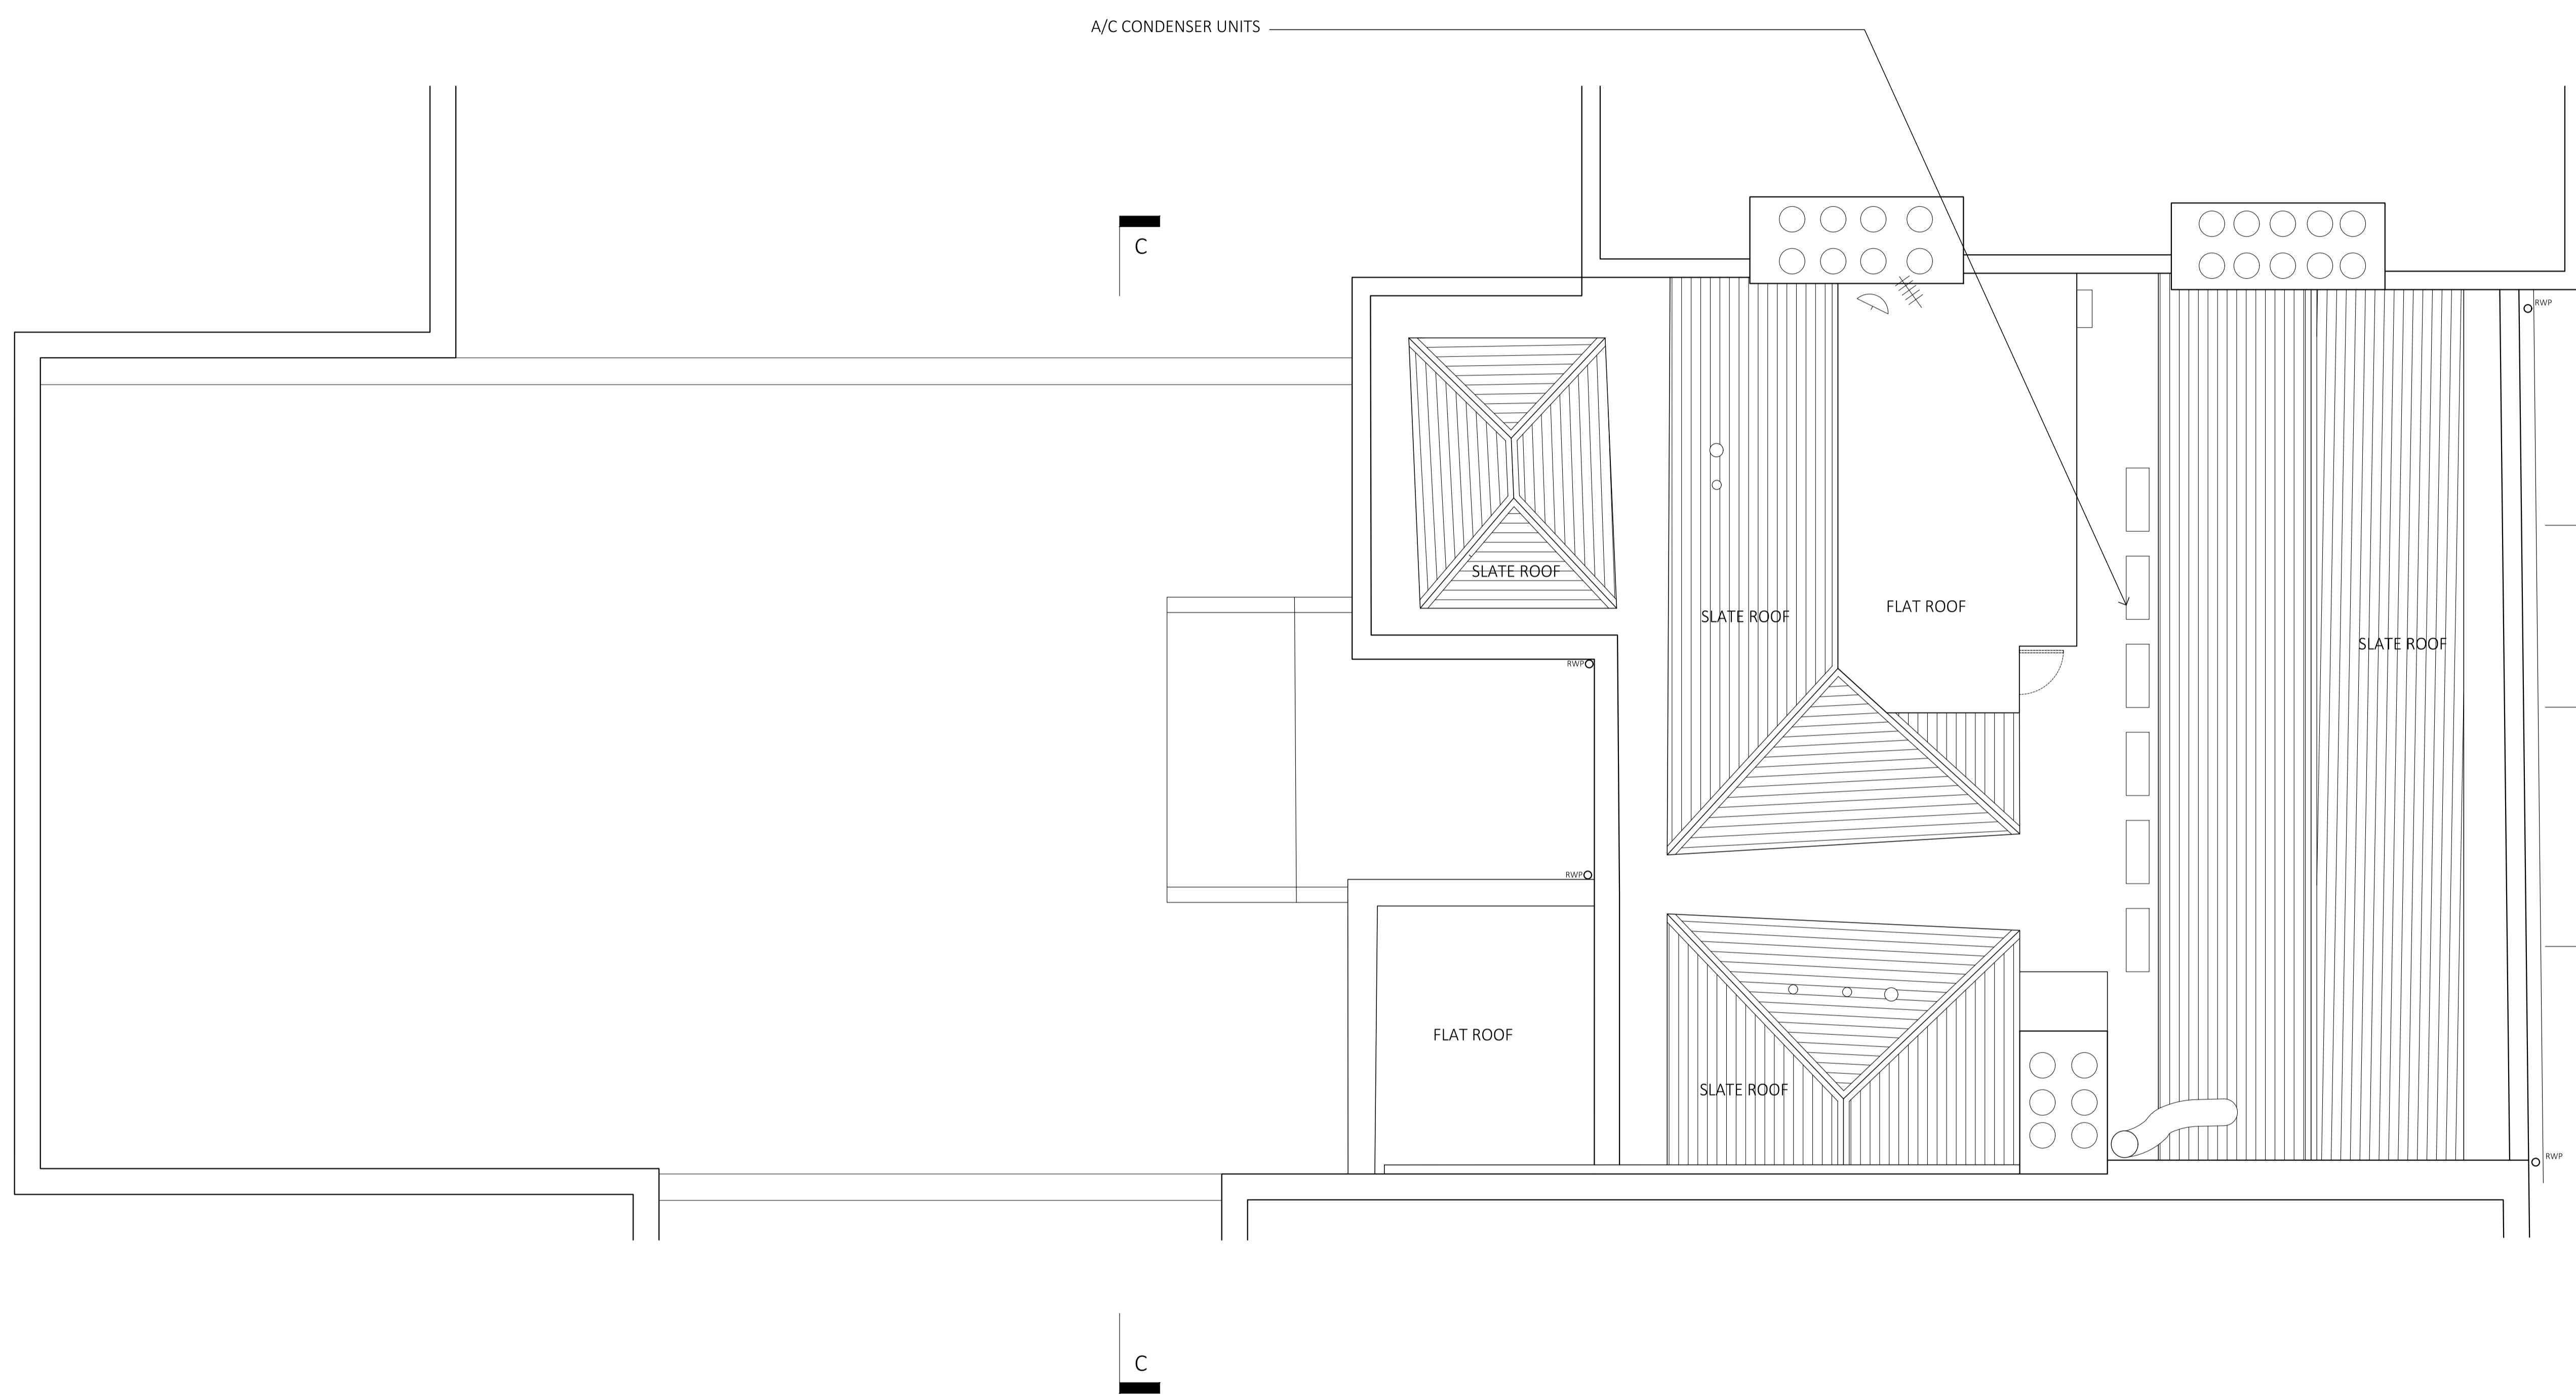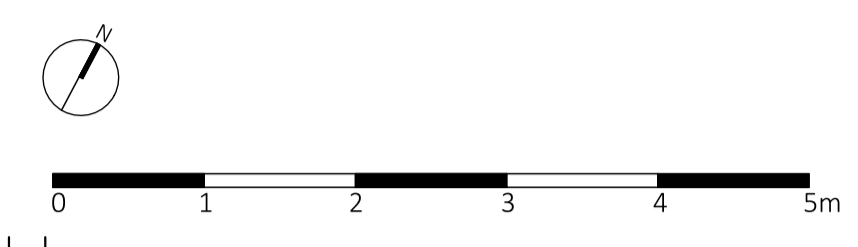

| Job No. | Dwg No. | Rev. |
|---------|---------|------|
| 2011 | 103 | - |

| Rev | Date | Reason For Issue | Chk |
|---|------------|-------------------------------------|-------|
| <p>NASH BAKER ARCHITECTS</p> <p>ONE LYRIC SQUARE, LONDON, W6 0NB</p> <p>T + 44 (0) 207 229 1558 MAIL@NASHBAKER.CO.UK WWW.NASHBAKER.CO.UK</p> | | | |
| PROJECT | | 64 LINCOLN'S INN FIELDS WC2A 3JX | |
| DRAWING TITLE | | ROOF PLAN AS EXISTING | |
| JOB NUMBER | 2011 | DRAWING NUMBER | 103 |
| DRAWN | AK | CHECKED | SB |
| SCALE | 1:50/1:100 | PAPER SIZE | A1/A3 |
| DATE | 23/06/2020 | REVISION | - |