


GENERAL NOTES


- No dimensions to be scaled from this drawing for construction purposes.
- This drawing is to be read in conjunction with all other consultants' drawings, specifications and schedules.
- Any discrepancies found between this drawing and other documents should be referred immediately to the architect and consultants.
- This drawing should be removed from currency immediately after a revised version is issued.
- All dimensions are in millimetres.

Nash Baker Ltd, trading as Nash Baker Architects. Company Number: 7488262  
 Directors: Simon Baker RIBA, Howard Nash ARB

©Copyright Reserved  
 This drawing is provided solely for the work stage as stated above, and should not be used for any other purpose. This drawing and its subject matter are the confidential and copyright property of Nash Baker Architects and shall not be copied, reproduced, used or disclosed to others without the express prior written authority of Nash Baker Architects.

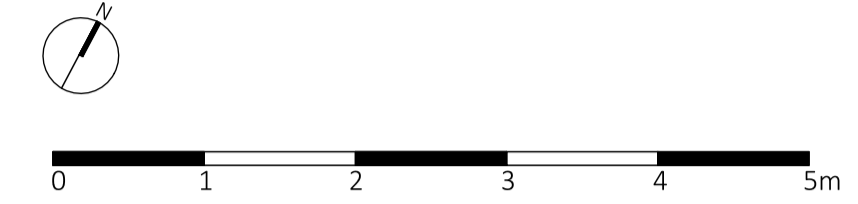

NEW STAIRCASE AND BALUSTRADE TO MATCH EXISTING FROM LOWER LEVEL

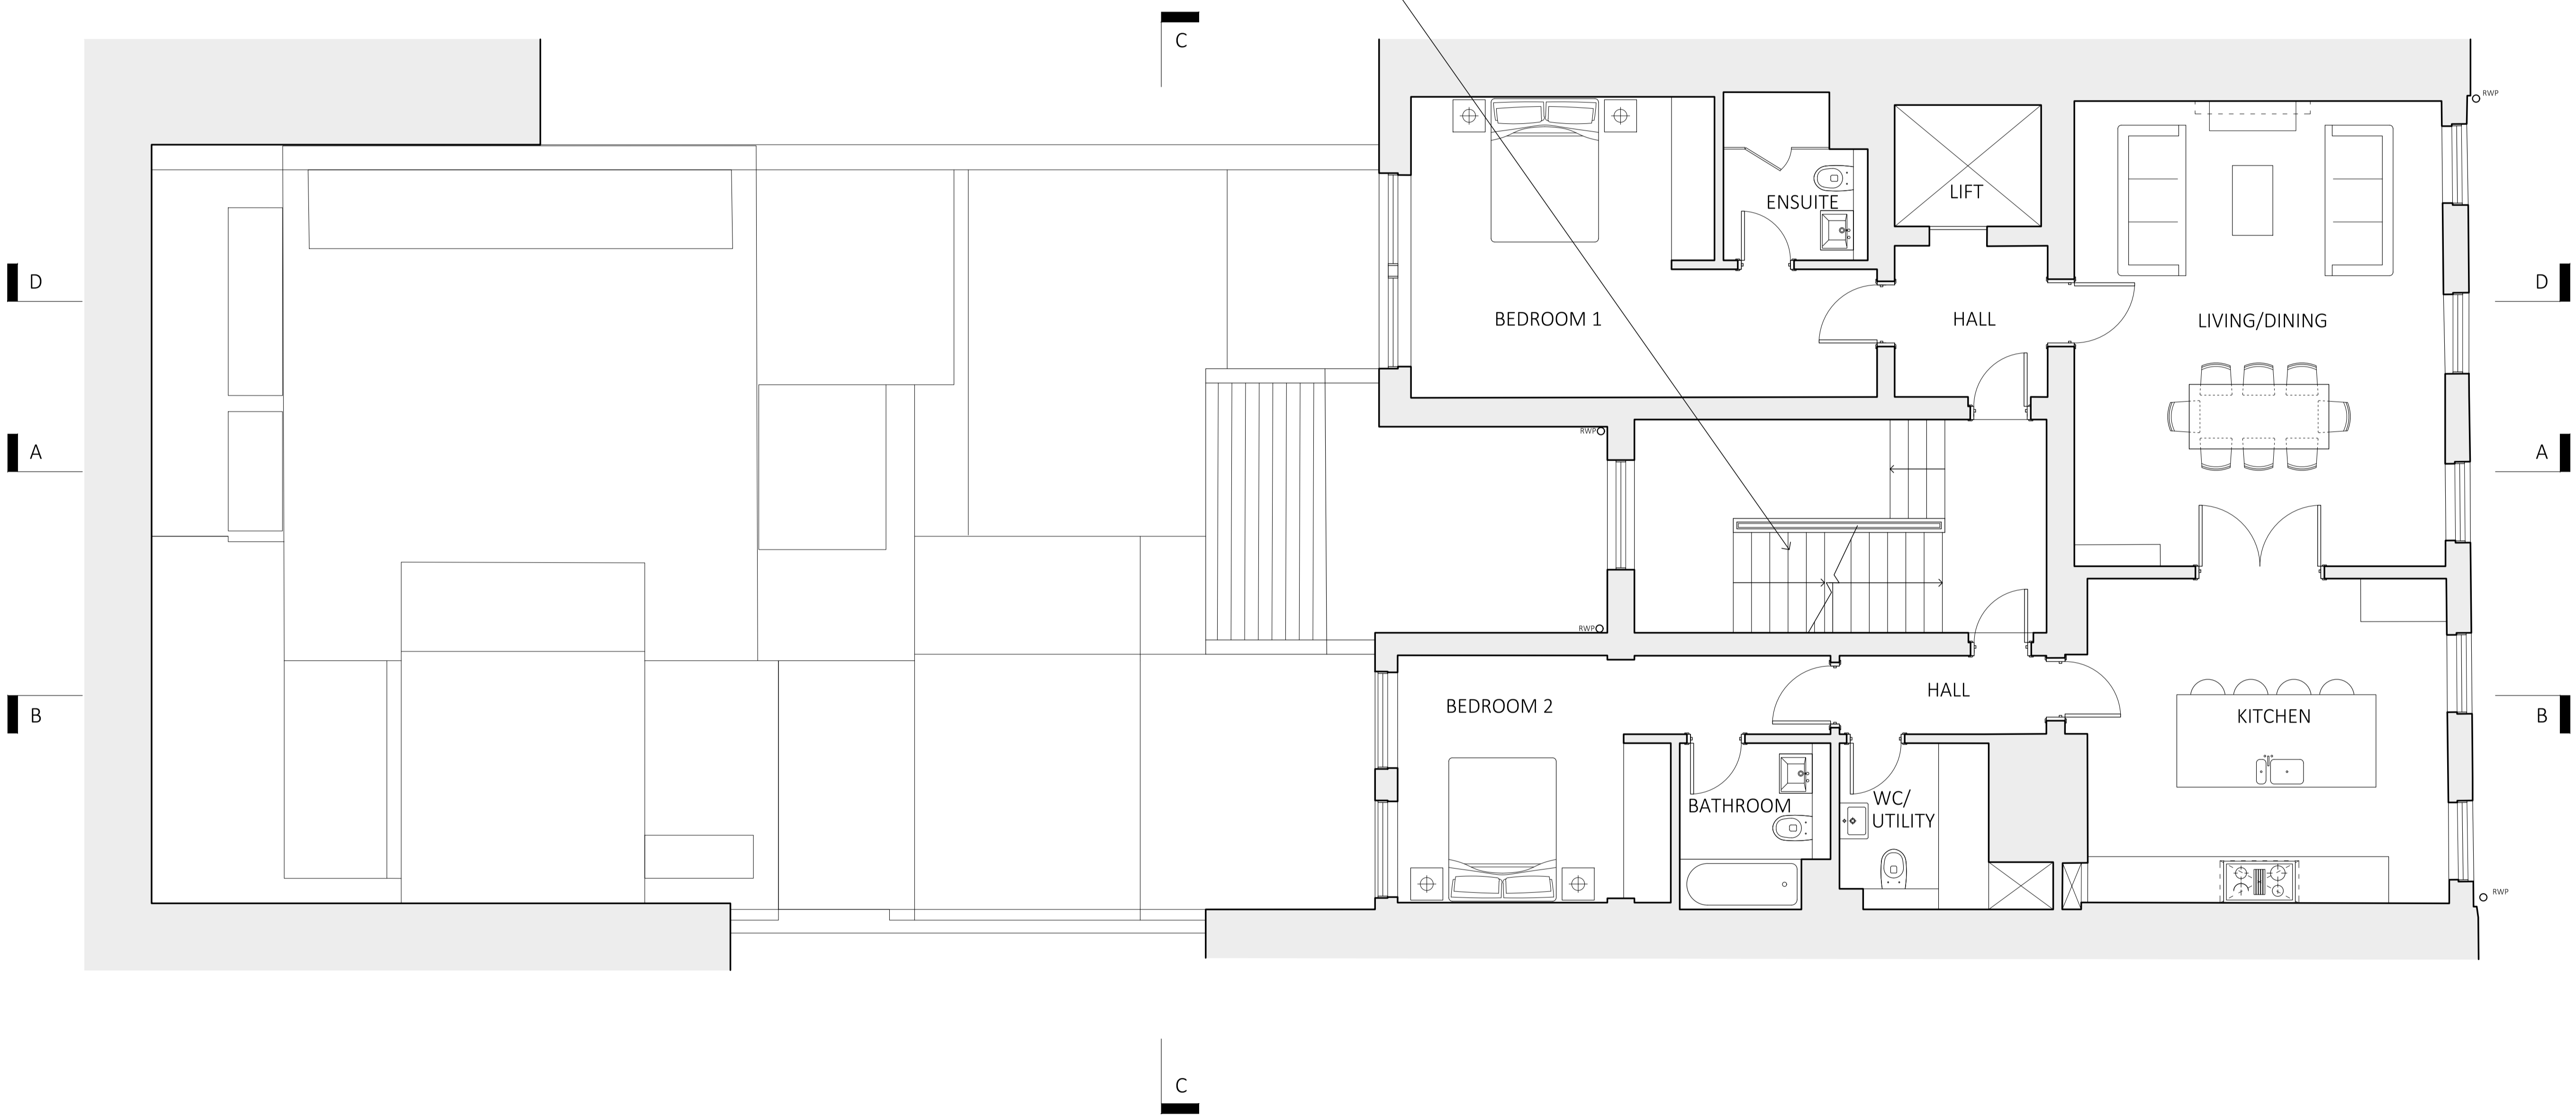

Job No. 2011	Dwg No. 201	Rev. A
-----------------	----------------	-----------


Rev	Date	Reason For Issue	Chk
<p><b>NASH BAKER</b>                  ARCHITECTS</p> <p>ONE LYRIC SQUARE,                  LONDON, W6 0NB</p> <p>T + 44 (0) 207 229 1558                  MAIL@NASHBAKER.CO.UK                  WWW.NASHBAKER.CO.UK</p>			
PROJECT		64 LINCOLN'S INN FIELDS WC2A 3JX	
DRAWING TITLE		THIRD FLOOR PLAN AS PROPOSED	
JOB NUMBER	2011	DRAWING NUMBER	201
DRAWN	AK	CHECKED	SB
SCALE	1:50/1:100	PAPER SIZE	A1/A3
DATE	07/07/2020	REVISION	A

GENERAL NOTES

- No dimensions to be scaled from this drawing for construction purposes.
- This drawing is to be read in conjunction with all other consultants' drawings, specifications and schedules.
- Any discrepancies found between this drawing and other documents should be referred immediately to the architect and consultants.
- This drawing should be removed from currency immediately after a revised version is issued.
- All dimensions are in millimetres.

Nash Baker Ltd, trading as Nash Baker Architects. Company Number: 7488262  
 Directors: Simon Baker RIBA, Howard Nash ARB

©Copyright Reserved  
 This drawing is provided solely for the work stage as stated above, and should not be used for any other purpose. This drawing and its subject matter are the confidential and copyright property of Nash Baker Architects and shall not be copied, reproduced, used or disclosed to others without the express prior written authority of Nash Baker Architects.

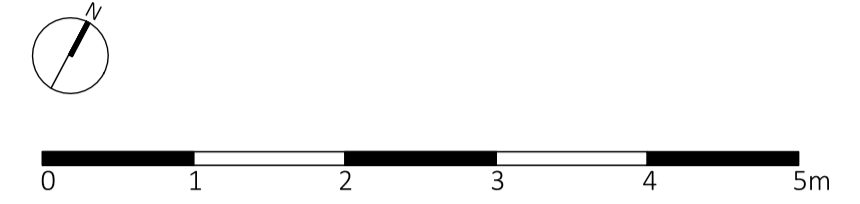

LIFT TO BE EXTENDED UP TO NEW LEVEL  
 MANSARD TO BE SET BACK FROM PARAPET EDGE



Job No. 2011	Dwg No. 202	Rev. A
-----------------	----------------	-----------


Rev	Date	Reason For Issue	Chk
<p><b>NASH BAKER</b>                  ARCHITECTS</p> <p>ONE LYRIC SQUARE,                  LONDON, W6 0NB                  T + 44 (0) 207 229 1558                  MAIL@NASHBAKER.CO.UK                  WWW.NASHBAKER.CO.UK</p>			
PROJECT		64 LINCOLN'S INN FIELDS WC2A 3JX	
DRAWING TITLE		FOURTH FLOOR AS PROPOSED	
JOB NUMBER	2011	DRAWING NUMBER	202
DRAWN	AK	CHECKED	SB
SCALE	1:50/1:100	PAPER SIZE	A1/A3
DATE	07/07/2020	REVISION	A

GENERAL NOTES

- No dimensions to be scaled from this drawing for construction purposes.
- This drawing is to be read in conjunction with all other consultants' drawings, specifications and schedules.
- Any discrepancies found between this drawing and other documents should be referred immediately to the architect and consultants.
- This drawing should be removed from currency immediately after a revised version is issued.
- All dimensions are in millimetres.

Nash Baker Ltd, trading as Nash Baker Architects. Company Number: 7488262  
Directors: Simon Baker RIBA, Howard Nash ARB

©Copyright Reserved  
This drawing is provided solely for the work stage as stated above, and should not be used for any other purpose. This drawing and its subject matter are the confidential and copyright property of Nash Baker Architects and shall not be copied, reproduced, used or disclosed to others without the express prior written authority of Nash Baker Architects.

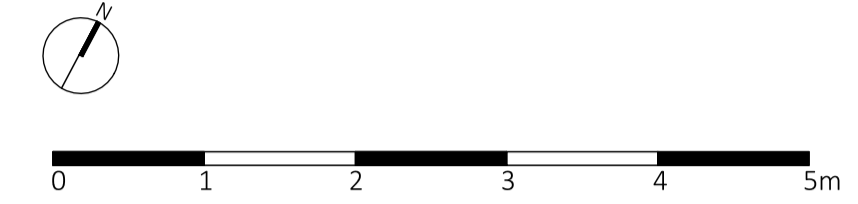

EXISTING PARAPET WALL LOWERED AND STONE COPING ADDED

LEAD DORMERS WITH PAINTED TIMBER WINDOWS

NATURAL SLATE DOUBLE PITCH MANSARD

PLANT TO BE RELOCATED TO VALLEY OF NEW ROOF LEVEL CONCEALED FROM VIEW

NATURAL SLATE DOUBLE PITCH MANSARD

LEAD DORMERS WITH PAINTED TIMBER WINDOWS


PARAPET WALL LOWERED. CREASING TILE AND BRICK ON EDGE DETAIL REPLICATED USING EXISTING BRICKWORK.

EXISTING REAR EXTENSION RAISED USING MATCHING BRICKWORK. PARAPET WITH CREASING TILE AND BRICK ON EDGE DETAIL TO MATCH EXISTING.

FLAT ROOF (GREEN ROOF)

LIFT OVER RUN CONCEALED FROM VIEW

AOV/  
ACCESS TO  
ROOF

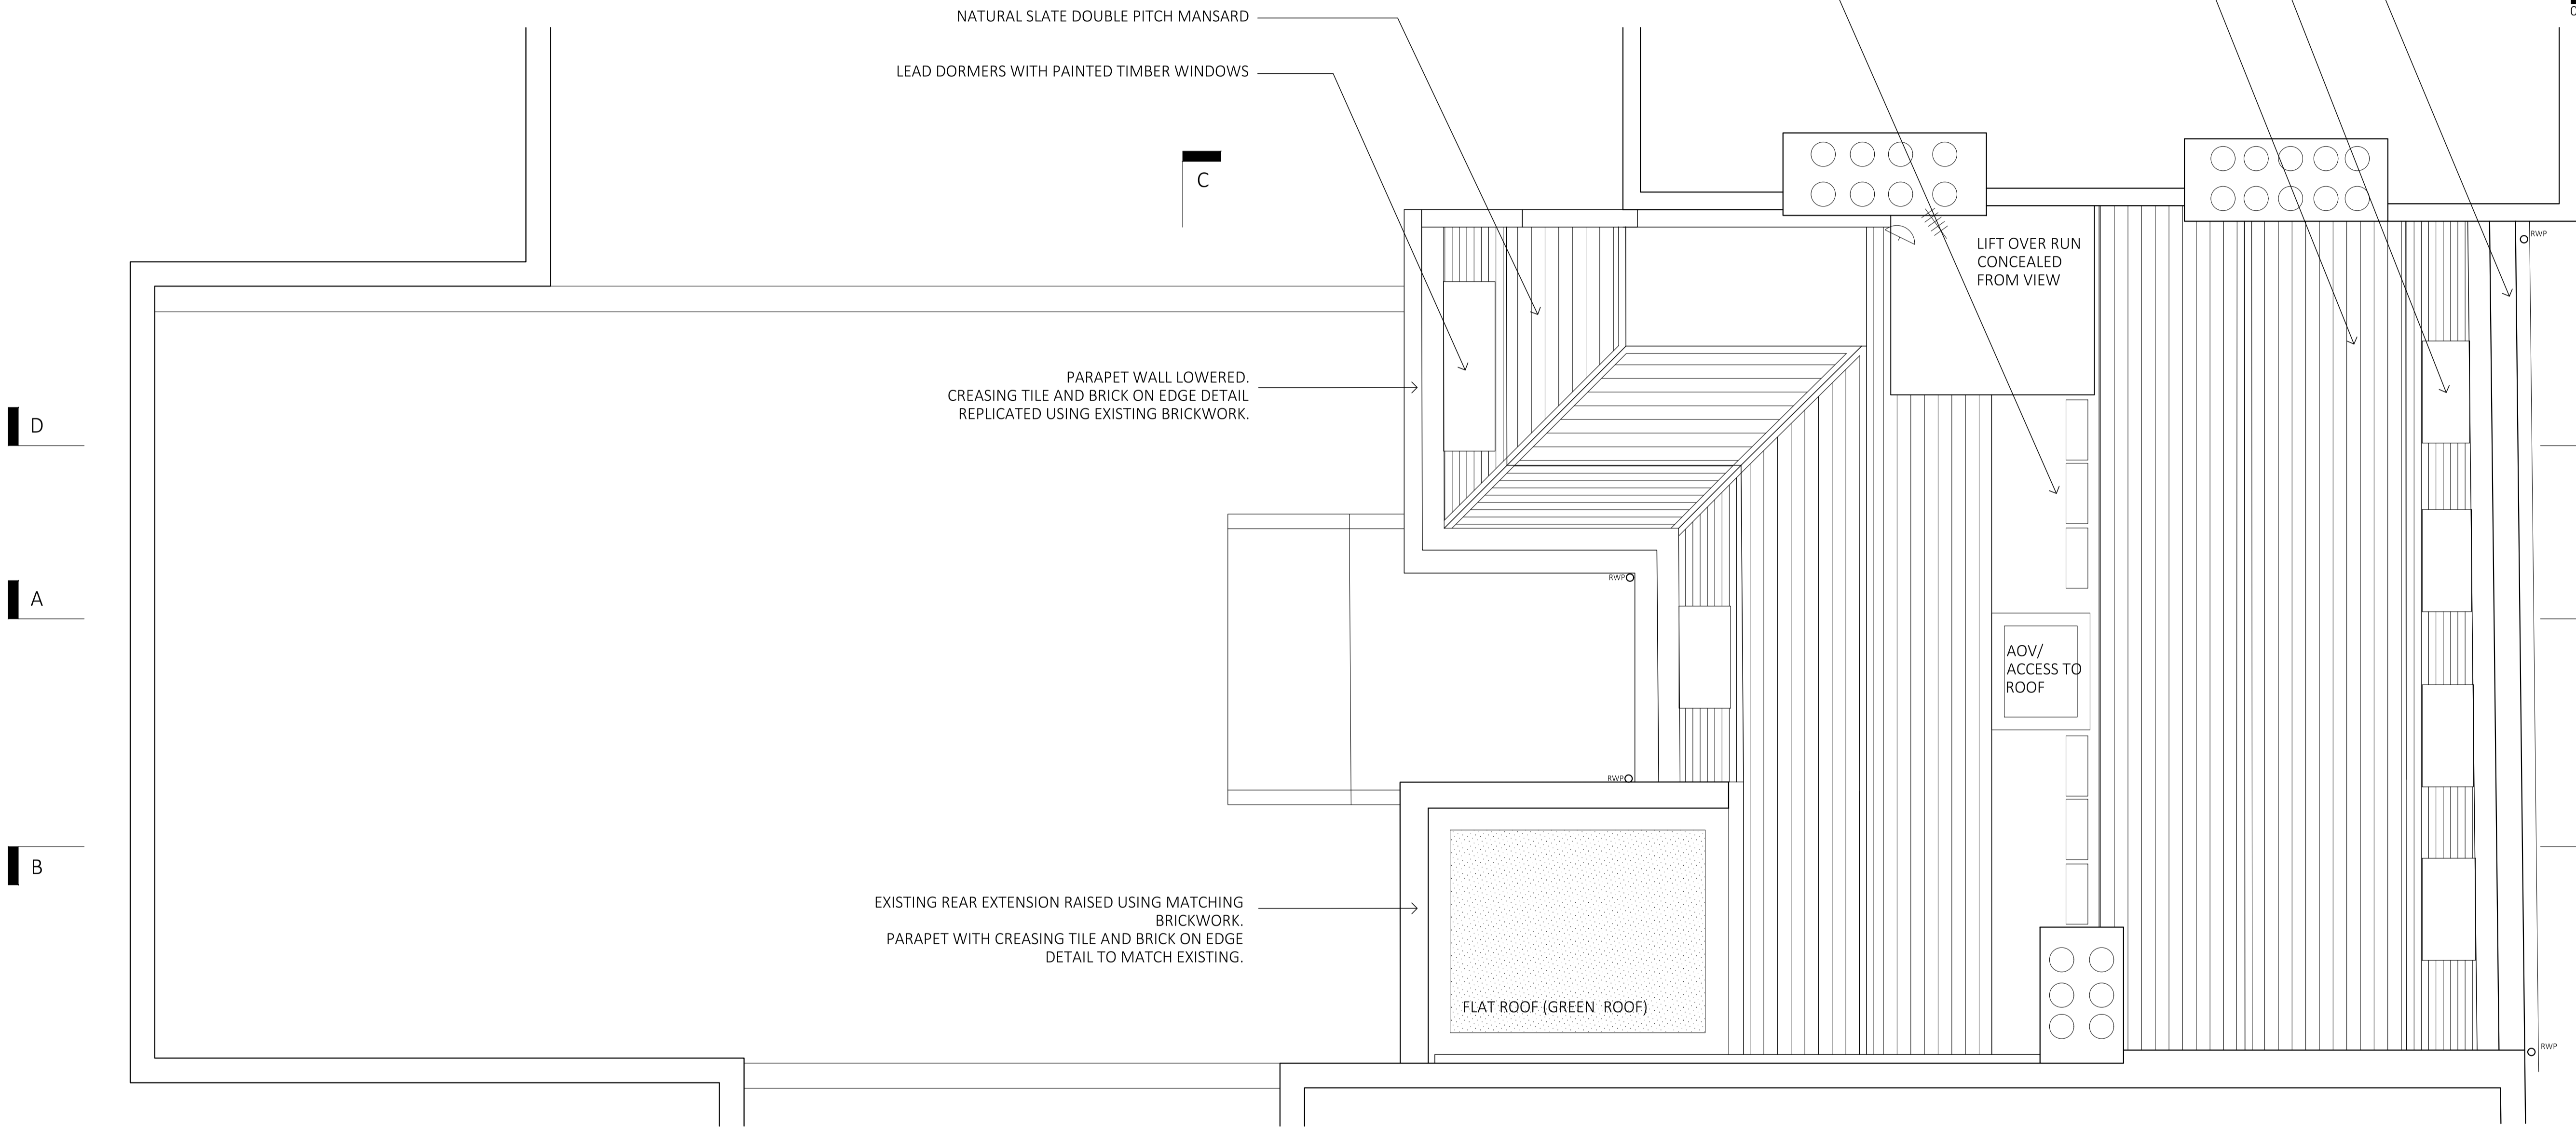

Job No.	Dwg No.	Rev.
2011	203	A

Rev Date Reason For Issue Chk

<b>NASH BAKER</b> ARCHITECTS	ONE LYRIC SQUARE, LONDON, W6 0NB T + 44 (0) 207 229 1558 MAIL@NASHBAKER.CO.UK WWW.NASHBAKER.CO.UK	
	PROJECT 64 LINCOLN'S INN FIELDS WC2A 3JX	
DRAWING TITLE ROOF PLAN AS PROPOSED		
JOB NUMBER 2011	DRAWING NUMBER 203	
DRAWN AK	CHECKED SB	
SCALE 1:50/1:100	PAPER SIZE A1/A3	
DATE 07/07/2020	REVISION A	