

No. 64
LINCOLN'S INN FIELDS

B A D

Workstage

03 -PLANNING

GENERAL NOTES

- No dimensions to be scaled from this drawing for construction purposes.
- This drawing is to be read in conjunction with all other consultants' drawings, specifications and schedules.
- Any discrepancies found between this drawing and other documents should be referred immediately to the architect and consultants.
- This drawing should be removed from currency immediately after a revised version is issued.
- All dimensions are in millimetres.

Nash Baker Ltd, trading as Nash Baker Architects. Company Number. 7488262
Directors: Simon Baker RIBA, Howard Nash ARB

©Copyright Reserved
This drawing is provided solely for the work stage as stated above, and should not be used for any other purpose. This drawing and its subject matter are the confidential and copyright property of Nash Baker Architects and shall not be copied, reproduced, used or disclosed to others without the express prior written authority of Nash Baker Architects

012345m

Job No.	Dwg No.	Rev.
2011	211	A


Rev	Date	Reason For Issue	Chk
<div><div><div>NASH BAKER</div><div>ARCHITECTS</div></div><div>ONE LYRIC SQUARE, LONDON, W6 0NB T + 44 (0) 207 229 1558 MAIL@NASHBAKER.CO.UK WWW.NASHBAKER.CO.UK</div></div>			
PROJECT		64 LINCOLN'S INN FIELDS WC2A 3JX	
DRAWING TITLE		FRONT ELEVATION AS PROPOSED	
JOB NUMBER	2011	DRAWING NUMBER	211
DRAWN	AK	CHECKED	SB
SCALE	1:100/1:200	PAPER SIZE	A1/A3
DATE	07/07/2020	REVISION	A

GENERAL NOTES

- No dimensions to be scaled from this drawing for construction purposes.
- This drawing is to be read in conjunction with all other consultants' drawings, specifications and schedules.
- Any discrepancies found between this drawing and other documents should be referred immediately to the architect and consultants.
- This drawing should be removed from currency immediately after a revised version is issued.
- All dimensions are in millimetres.

Nash Baker Ltd, trading as Nash Baker Architects. Company Number. 7488262
Directors: Simon Baker RIBA, Howard Nash ARB

©Copyright Reserved
This drawing is provided solely for the work stage as stated above, and should not be used for any other purpose. This drawing and its subject matter are the confidential and copyright property of Nash Baker Architects and shall not be copied, reproduced, used or disclosed to others without the express prior written authority of Nash Baker Architects

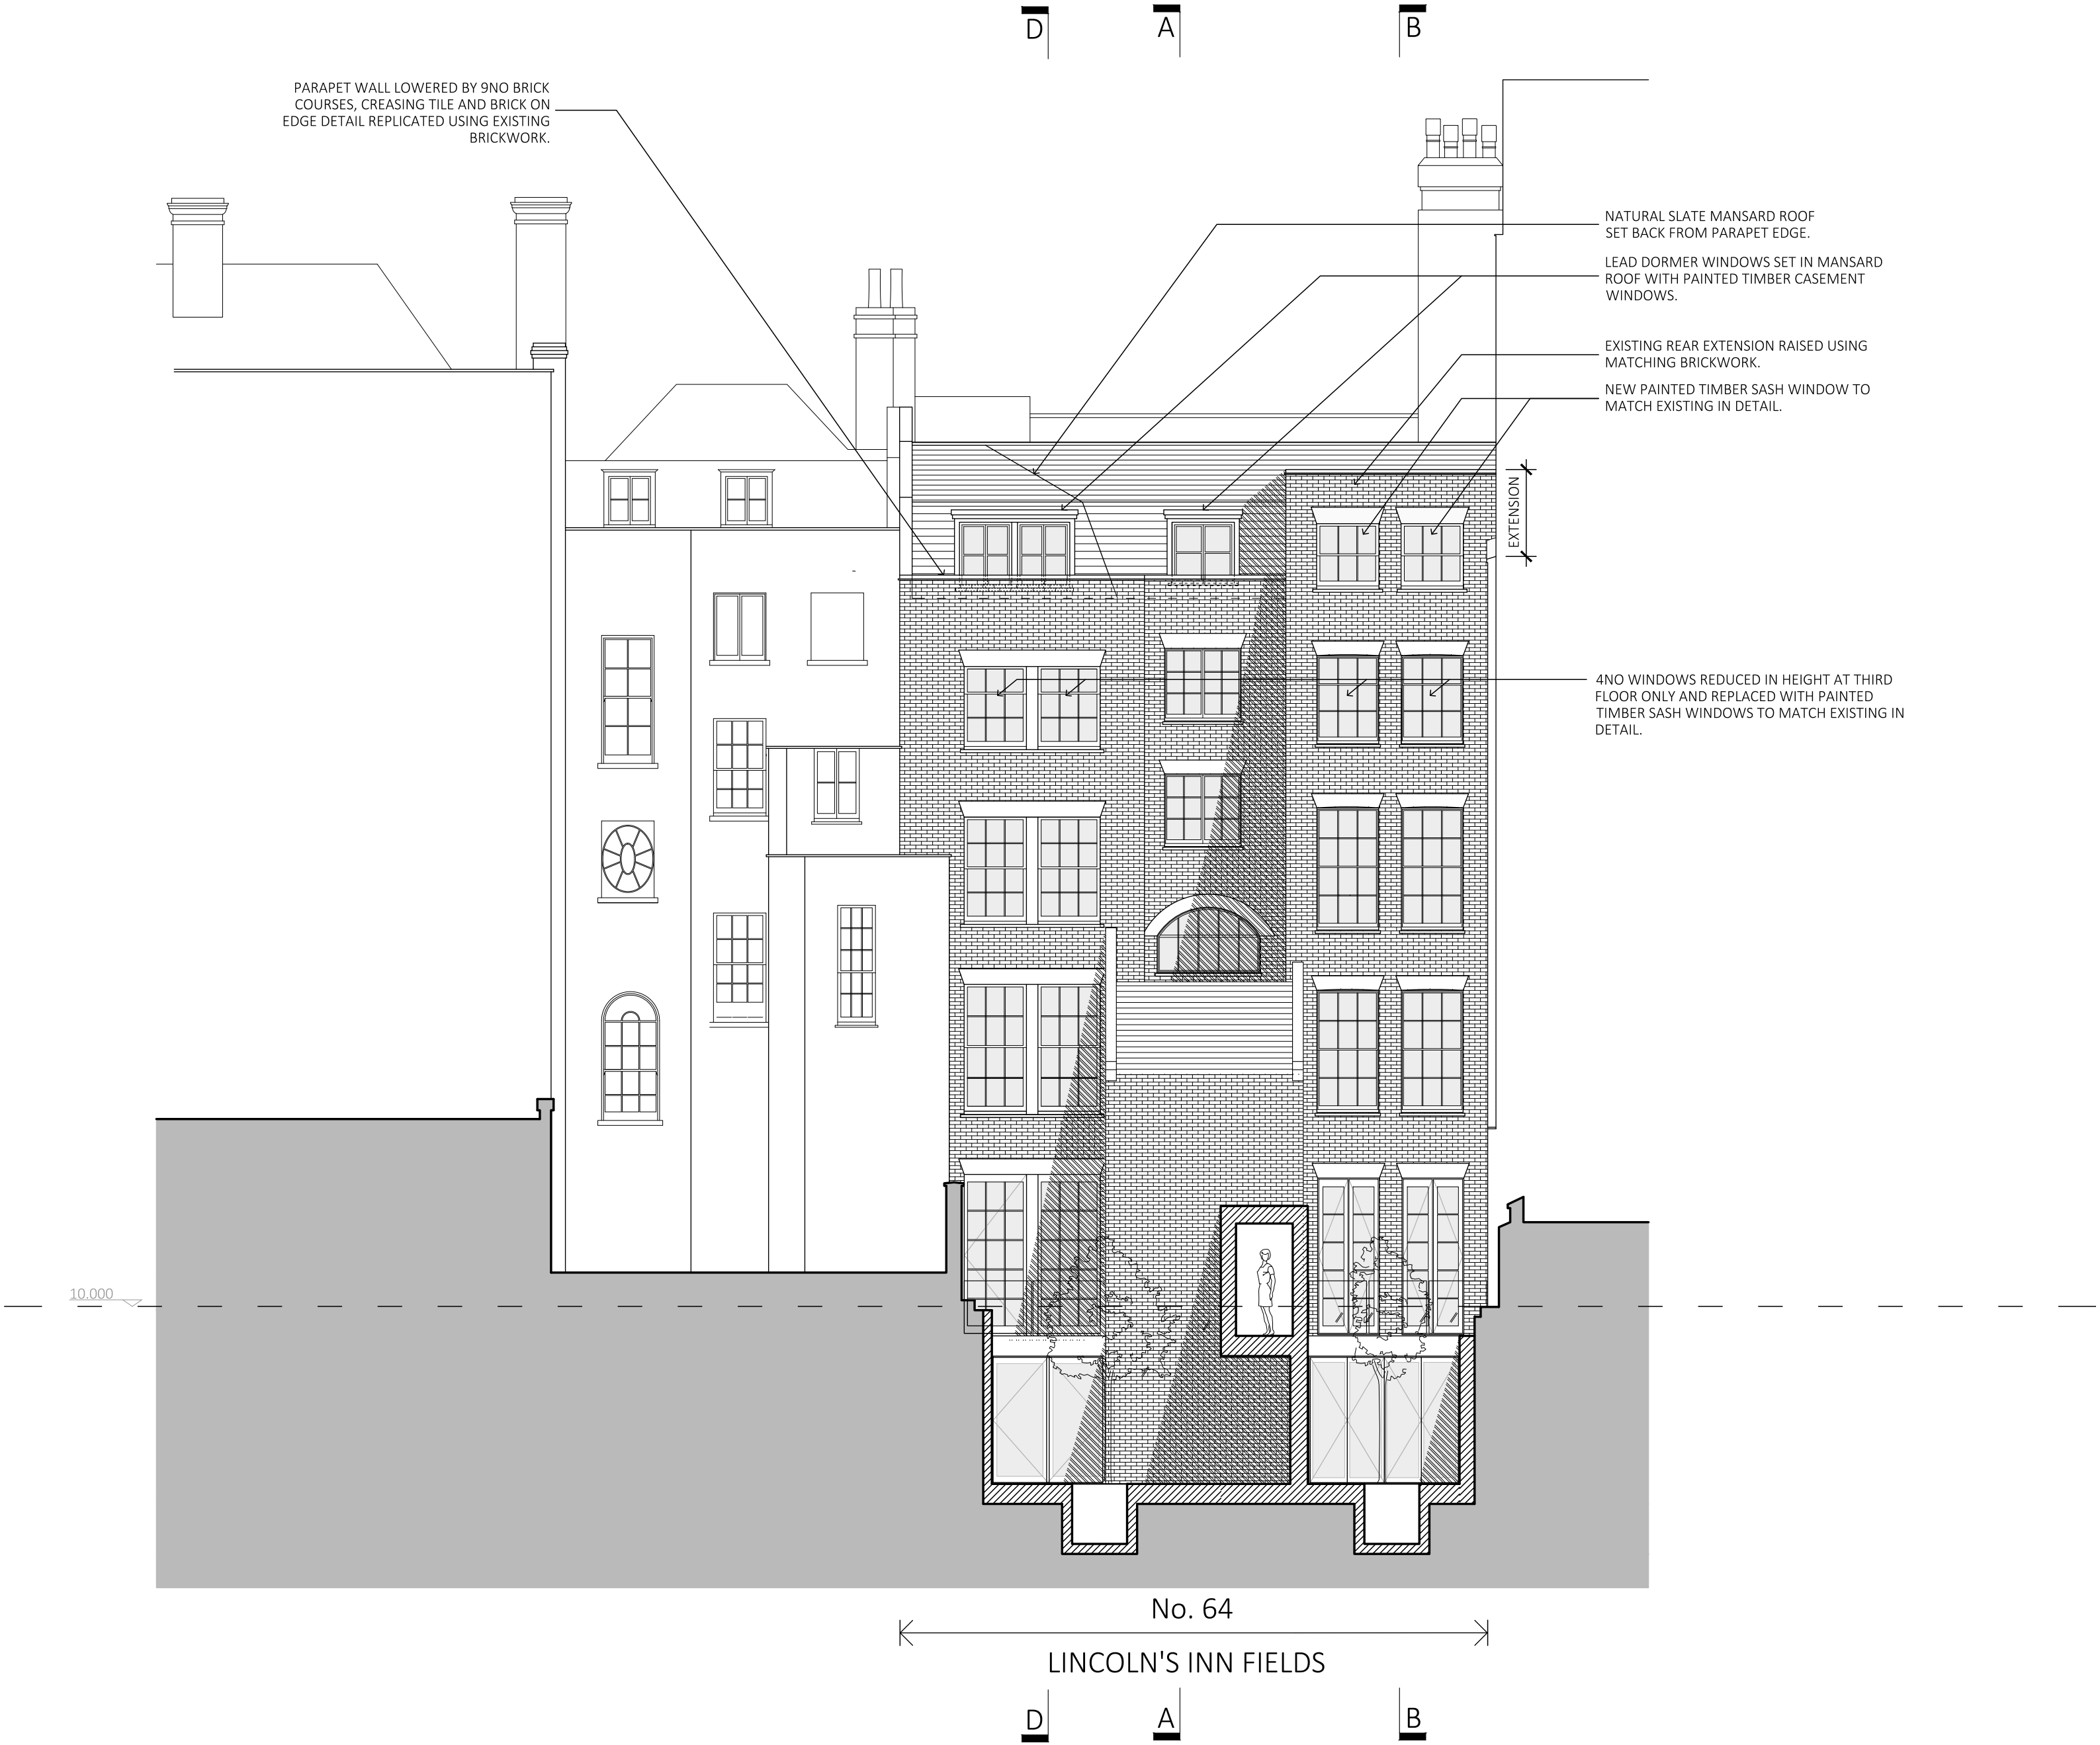


Job No.	Dwg No.	Rev.
2011	212	A

Rev	Date	Reason For Issue	Chk
<div><div><div>NASH BAKER</div><div>ARCHITECTS</div></div><div>ONE LYRIC SQUARE, LONDON, W6 0NB T + 44 (0) 207 229 1558 MAIL@NASHBAKER.CO.UK WWW.NASHBAKER.CO.UK</div></div>			
PROJECT		64 LINCOLN'S INN FIELDS WC2A 3JX	
DRAWING TITLE		REAR ELEVATION - SECTION CC AS PROPOSED	
JOB NUMBER	2011	DRAWING NUMBER	212
DRAWN	AK	CHECKED	SB
SCALE	1:100/1:200	PAPER SIZE	A1/A3
DATE	07/07/2020	REVISION	A

GENERAL NOTES

- No dimensions to be scaled from this drawing for construction purposes.
 - This drawing is to be read in conjunction with all other consultants' drawings, specifications and schedules.
 - Any discrepancies found between this drawing and other documents should be referred immediately to the architect and consultants.
 - This drawing should be removed from currency immediately after a revised version is issued.
 - All dimensions are in millimetres.
- Nash Baker Ltd, trading as Nash Baker Architects. Company Number. 7488262
Directors: Simon Baker RIBA, Howard Nash ARB

©Copyright Reserved
This drawing is provided solely for the work stage as stated above, and should not be used for any other purpose. This drawing and its subject matter are the confidential and copyright property of Nash Baker Architects and shall not be copied, reproduced, used or disclosed to others without the express prior written authority of Nash Baker Architects

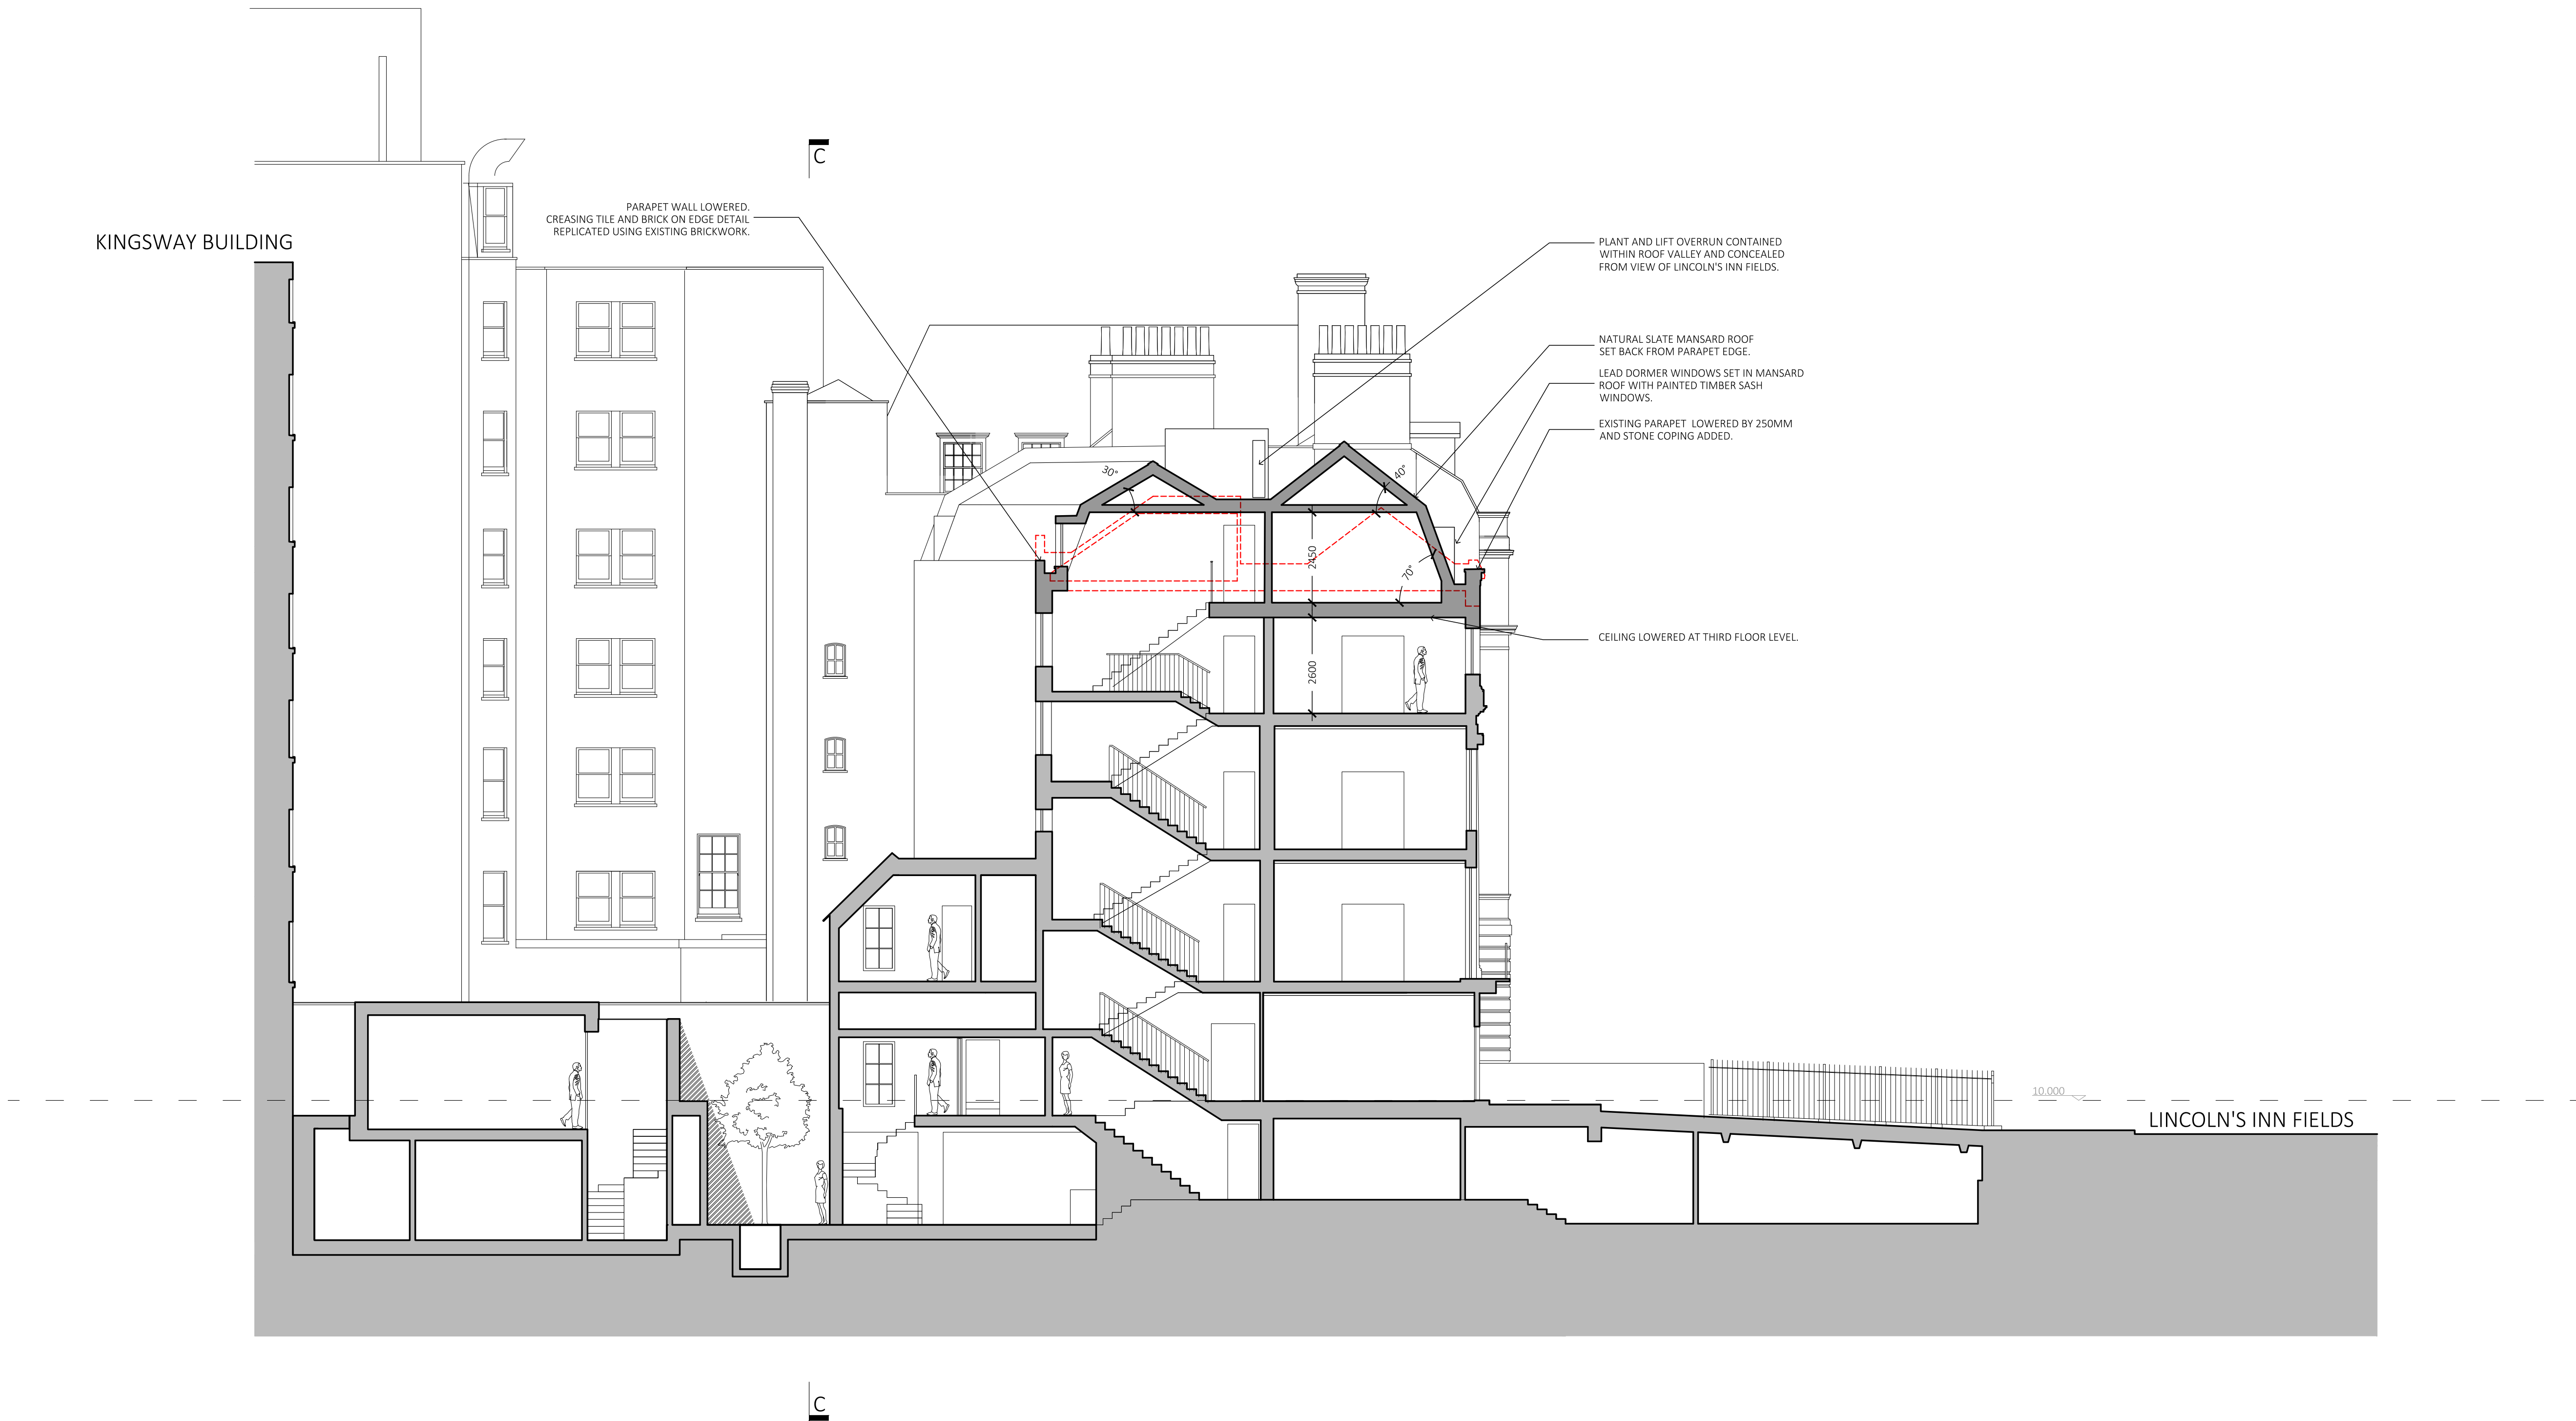


Job No.	Dwg No.	Rev.
2011	213	A

Rev	Date	Reason For Issue	Chk
<div><div><div>NASH BAKER</div><div>ARCHITECTS</div></div><div>ONE LYRIC SQUARE, LONDON, W6 0NB T + 44 (0) 207 229 1558 MAIL@NASHBAKER.CO.UK WWW.NASHBAKER.CO.UK</div></div>			
PROJECT		64 LINCOLN'S INN FIELDS WC2A 3JX	
DRAWING TITLE		SECTION AA AS PROPOSED	
JOB NUMBER	2011	DRAWING NUMBER	213
DRAWN	AK	CHECKED	SB
SCALE	1:100/1:200	PAPER SIZE	A1/A3
DATE	07/07/2020	REVISION	A

GENERAL NOTES

- No dimensions to be scaled from this drawing for construction purposes.
 - This drawing is to be read in conjunction with all other consultants' drawings, specifications and schedules.
 - Any discrepancies found between this drawing and other documents should be referred immediately to the architect and consultants.
 - This drawing should be removed from currency immediately after a revised version is issued.
 - All dimensions are in millimetres.
- Nash Baker Ltd, trading as Nash Baker Architects. Company Number. 7488262
Directors: Simon Baker RIBA, Howard Nash ARB

©Copyright Reserved
This drawing is provided solely for the work stage as stated above, and should not be used for any other purpose. This drawing and its subject matter are the confidential and copyright property of Nash Baker Architects and shall not be copied, reproduced, used or disclosed to others without the express prior written authority of Nash Baker Architects

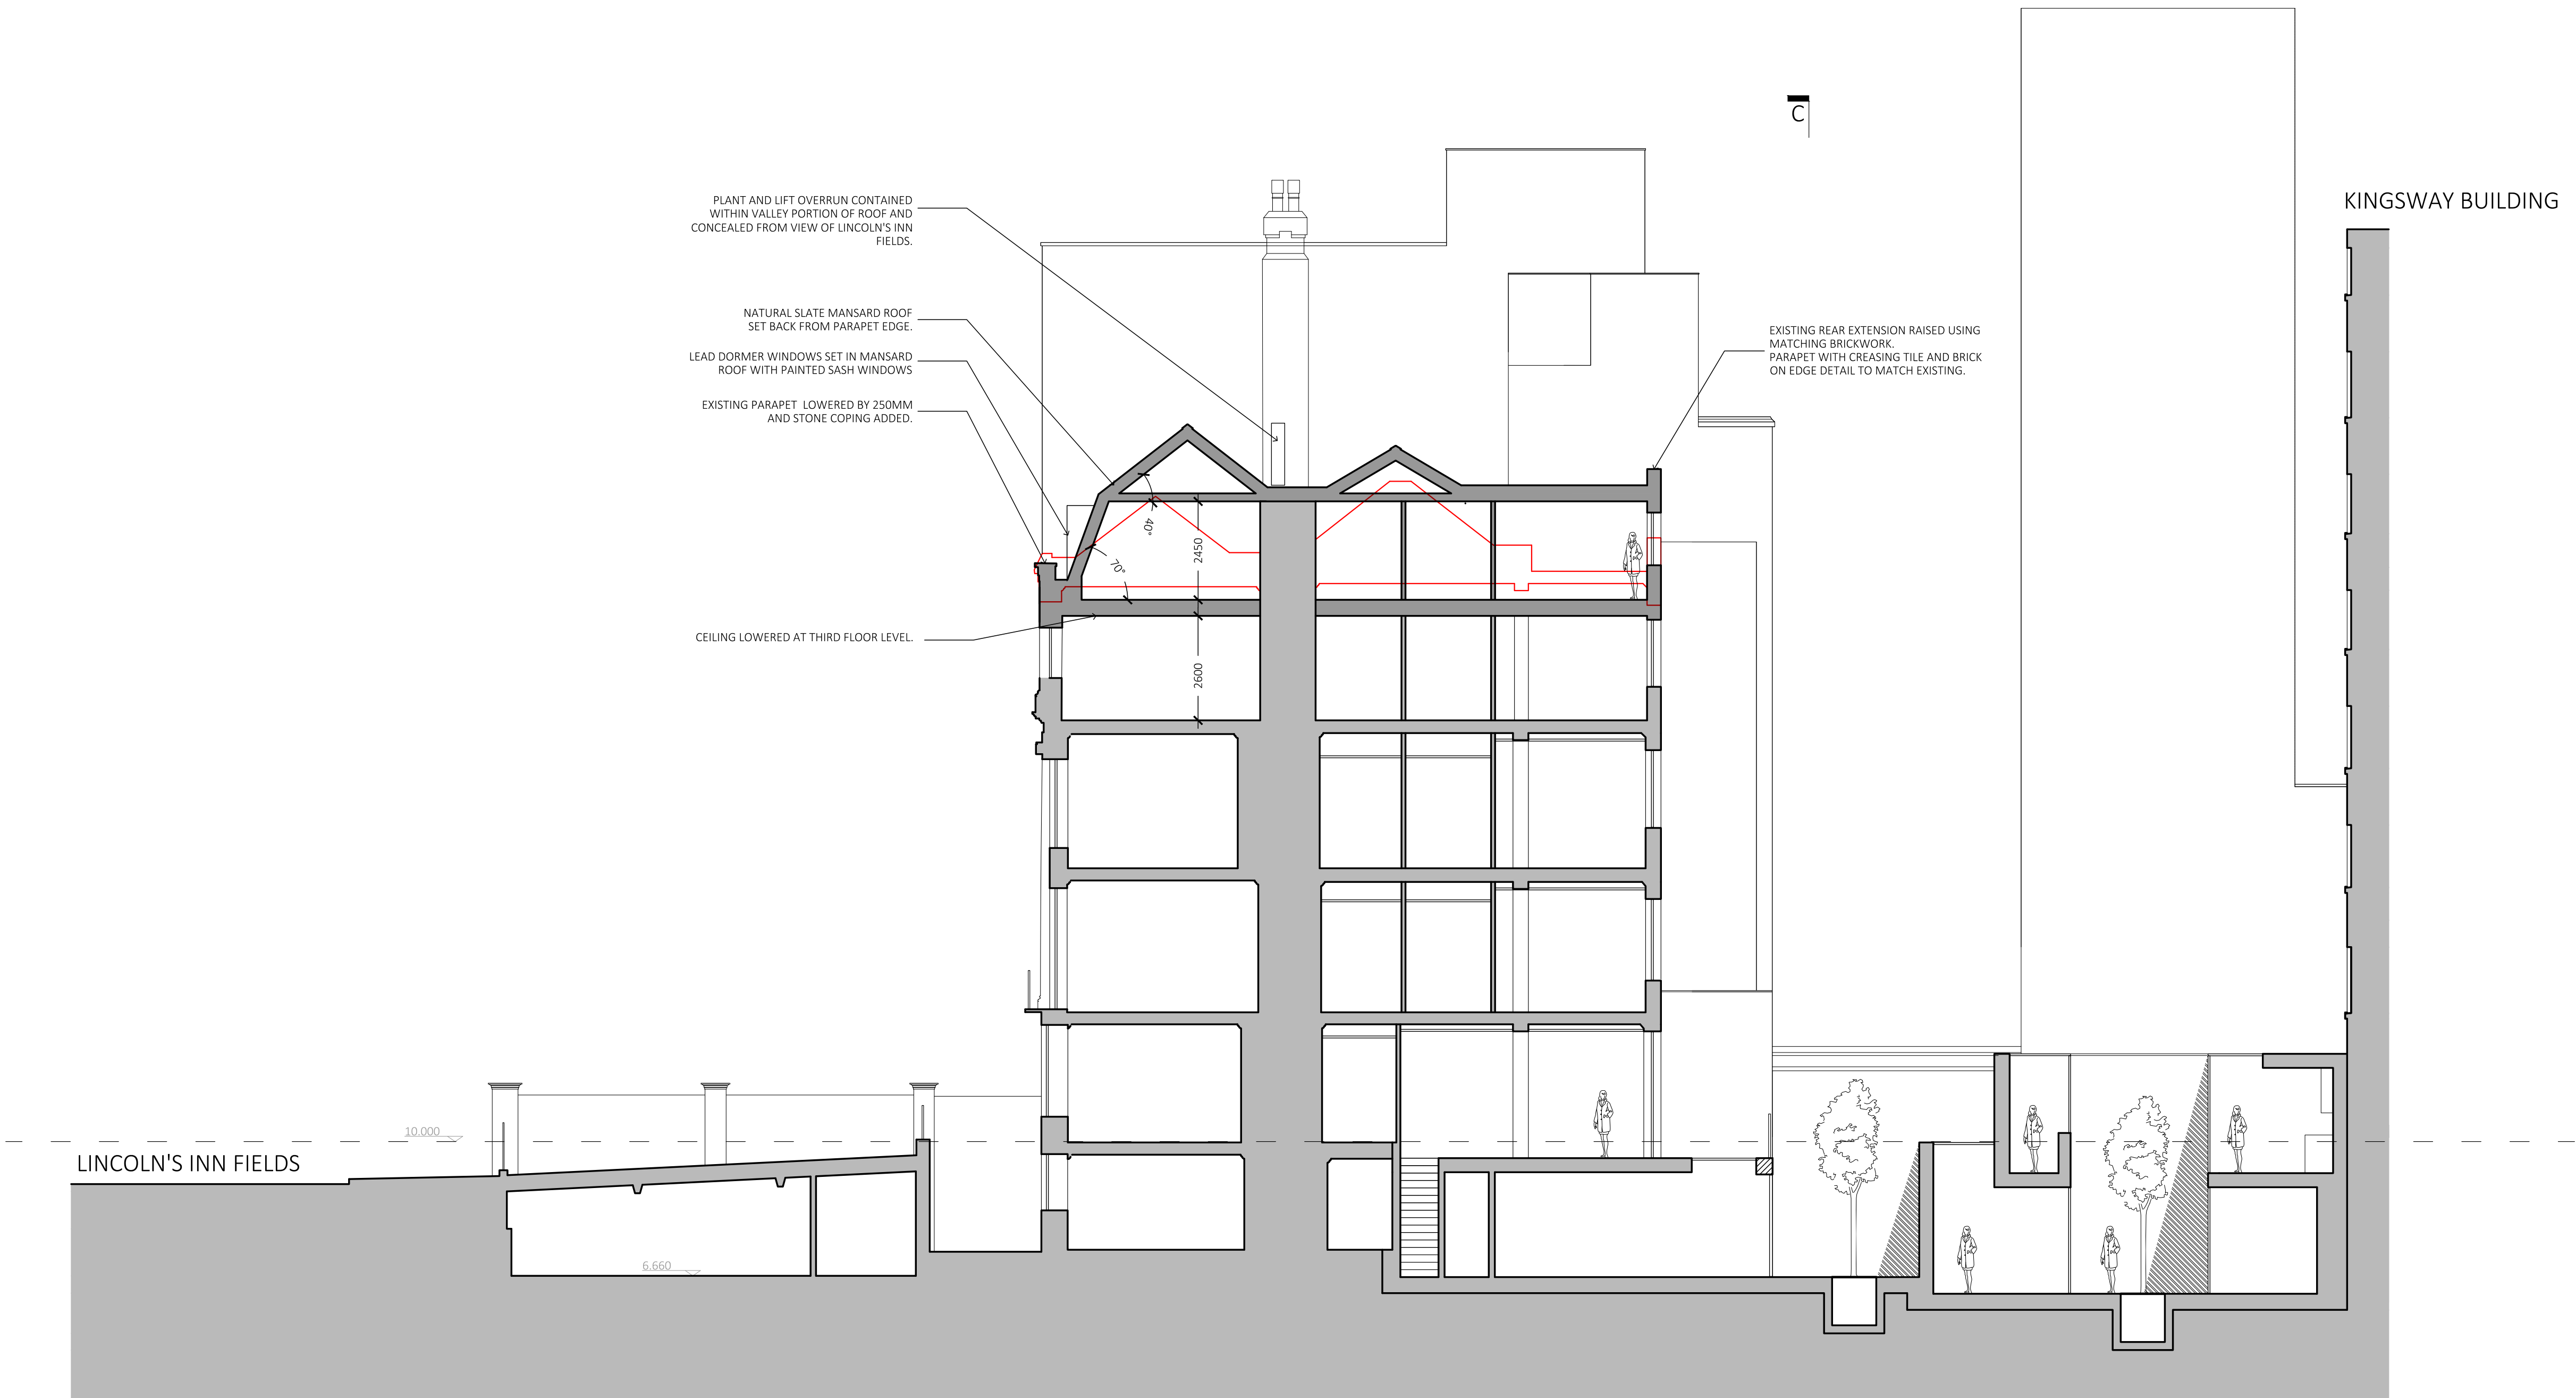

Job No.	Dwg No.	Rev.
2011	214	A

Rev	Date	Reason For Issue	Chk							
<table><tr><td rowspan="2">NASH BAKER ARCHITECTS</td><td colspan="3">ONE LYRIC SQUARE, LONDON, W6 0NB</td></tr><tr><td colspan="3">T + 44 (0) 207 229 1558 MAIL@NASHBAKER.CO.UK WWW.NASHBAKER.CO.UK</td></tr></table>				NASH BAKER ARCHITECTS	ONE LYRIC SQUARE, LONDON, W6 0NB			T + 44 (0) 207 229 1558 MAIL@NASHBAKER.CO.UK WWW.NASHBAKER.CO.UK		
NASH BAKER ARCHITECTS	ONE LYRIC SQUARE, LONDON, W6 0NB									
	T + 44 (0) 207 229 1558 MAIL@NASHBAKER.CO.UK WWW.NASHBAKER.CO.UK									
PROJECT	64 LINCOLN'S INN FIELDS WC2A 3JX									
DRAWING TITLE	SECTION BB AS PROPOSED									
JOB NUMBER	2011	DRAWING NUMBER	214							
DRAWN	AK	CHECKED	SB							
SCALE	1:100/1:200	PAPER SIZE	A1/A3							
DATE	07/07/2020	REVISION	A							


GENERAL NOTES

1. No dimensions to be scaled from this drawing for construction purposes.
 2. This drawing is to be read in conjunction with all other consultants' drawings, specifications and schedules.
 3. Any discrepancies found between this drawing and other documents should be referred immediately to the architect and consultants.
 4. This drawing should be removed from currency immediately after a revised version is issued.
 5. All dimensions are in millimetres.
- Nash Baker Ltd, trading as Nash Baker Architects. Company Number. 7488262
Directors: Simon Baker RIBA, Howard Nash ARB

©Copyright Reserved

This drawing is provided solely for the work stage as stated above, and should not be used for any other purpose. This drawing and its subject matter are the confidential and copyright property of Nash Baker Architects and shall not be copied, reproduced, used or disclosed to others without the express prior written authority of Nash Baker Architects

0 1 2 3 4 5m

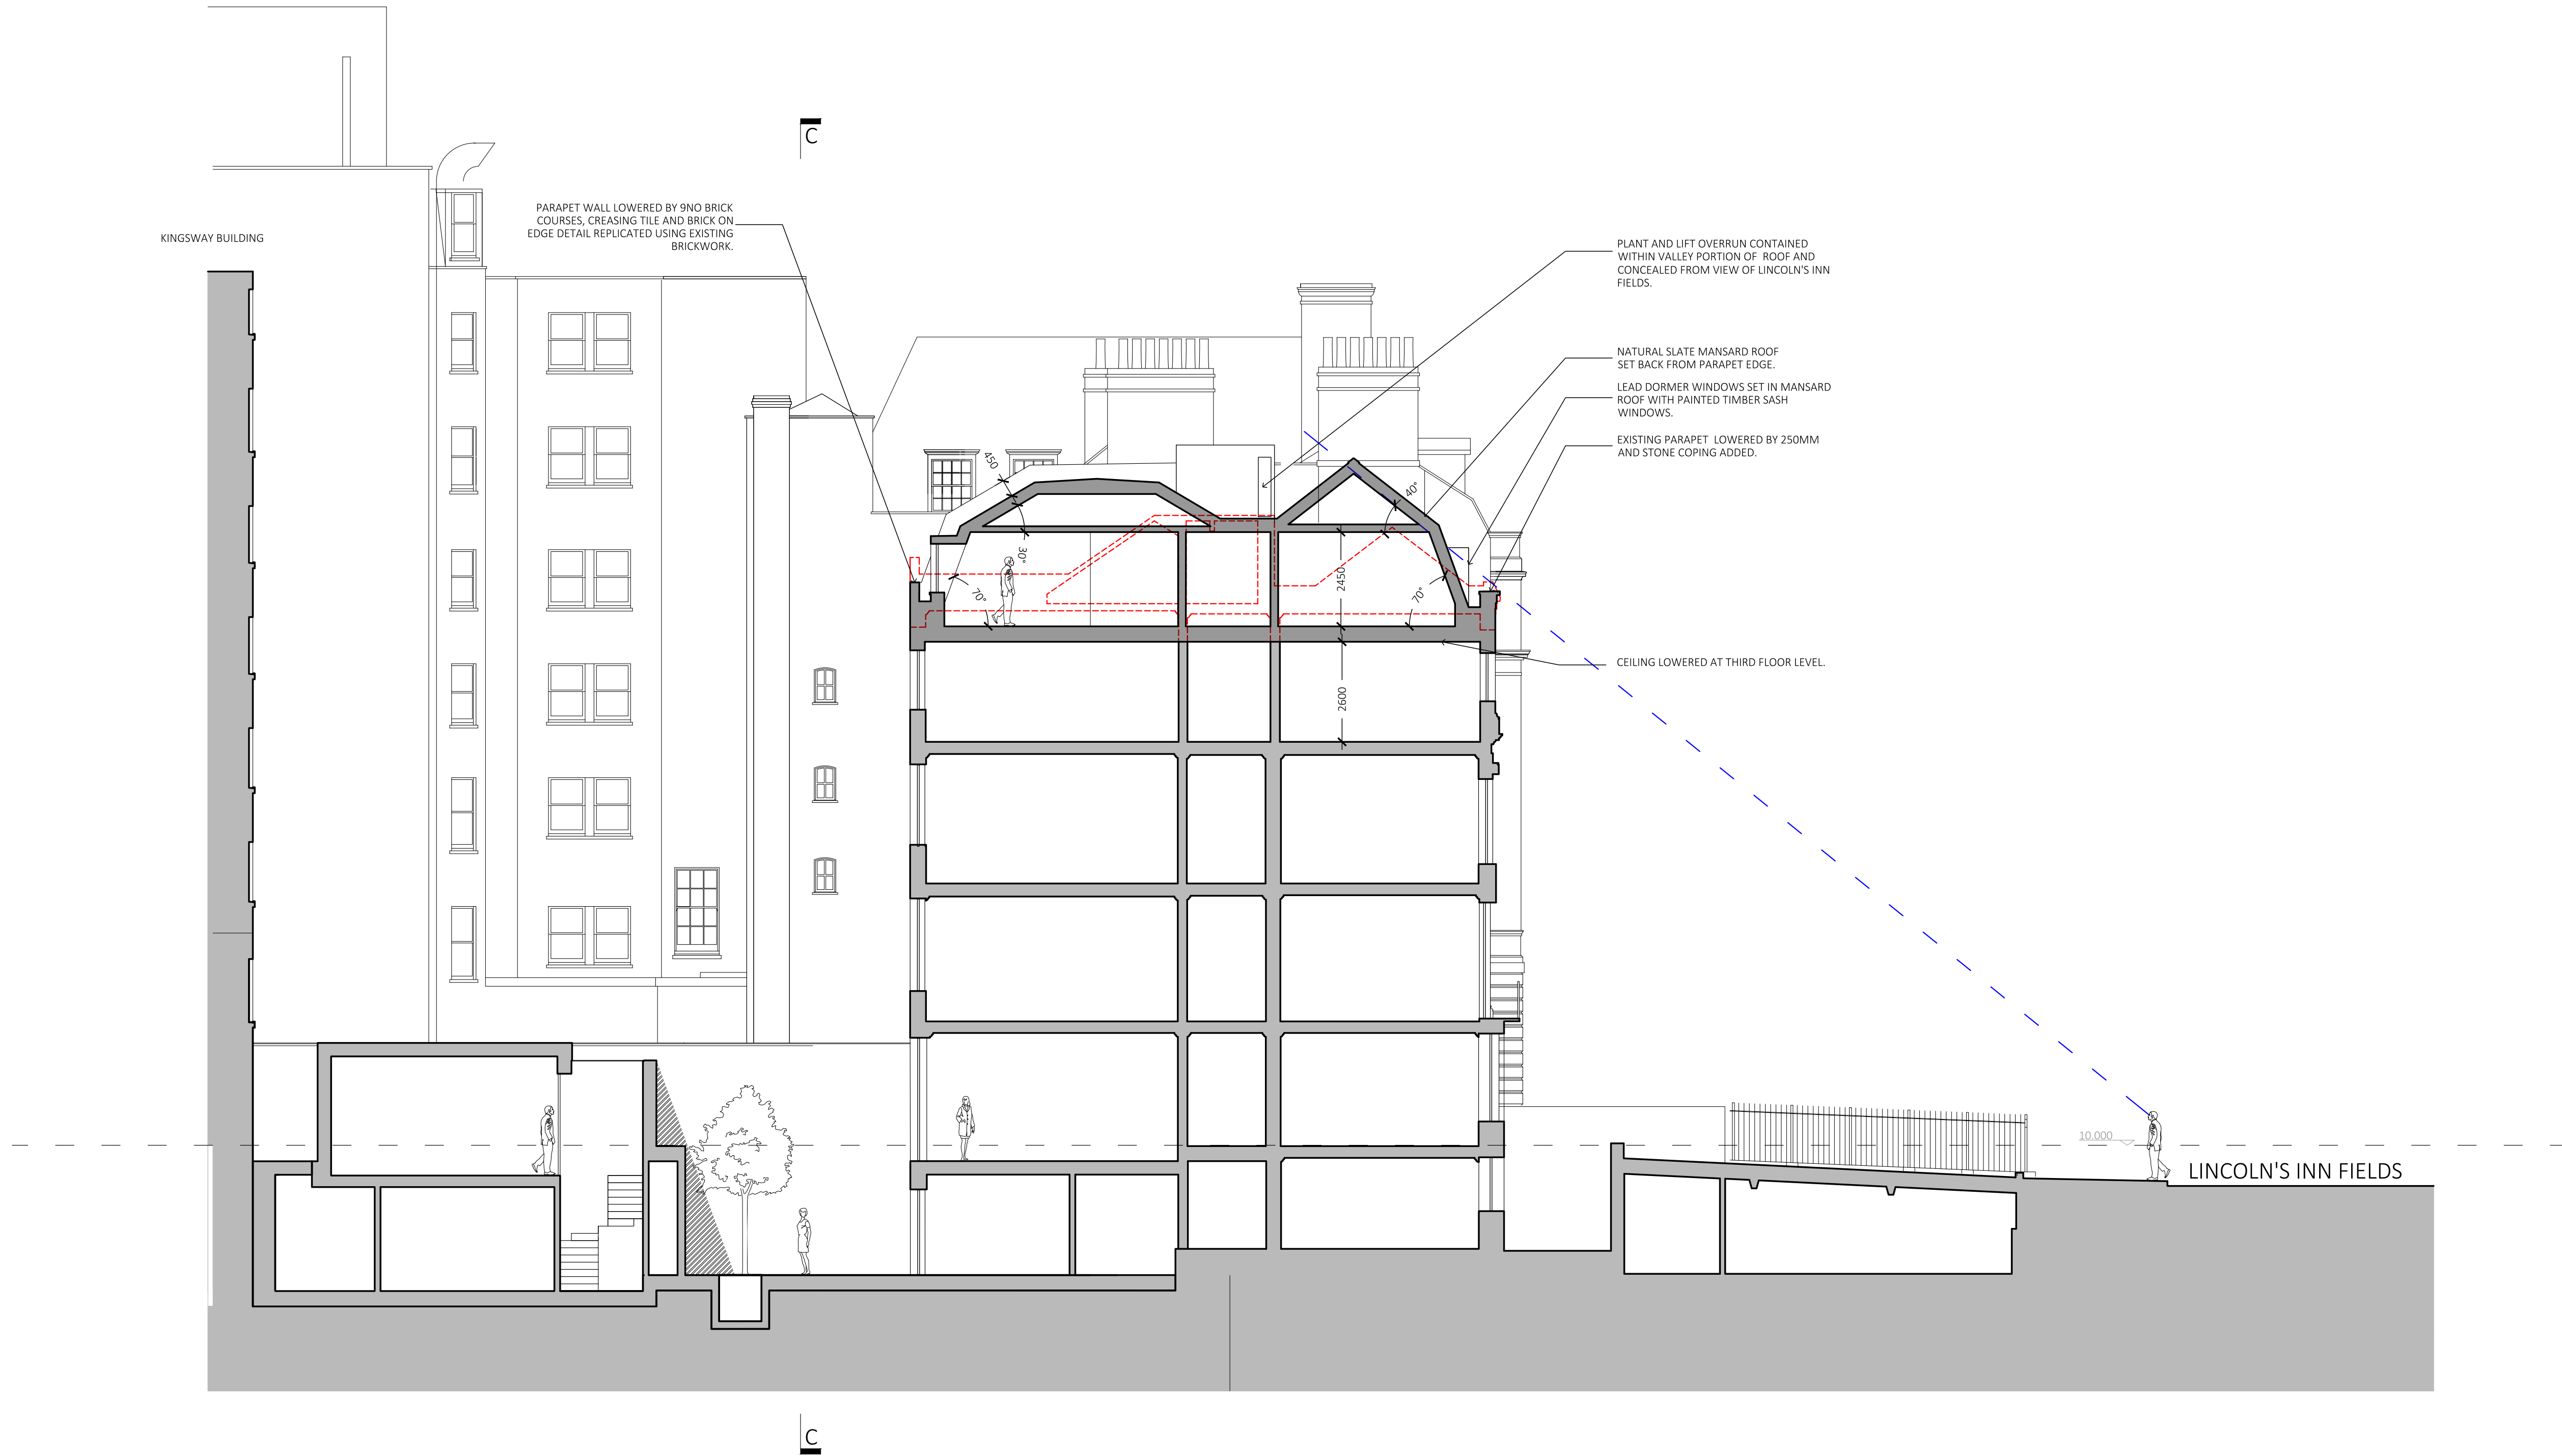

Job No.	Dwg No.	Rev.
2011	215	A

Rev	Date	Reason For Issue	Chk
-----	------	------------------	-----

NASH BAKER ARCHITECTS		ONE LYRIC SQUARE, LONDON, W6 0NB T + 44 (0) 207 229 1558 MAIL@NASHBAKER.CO.UK WWW.NASHBAKER.CO.UK	
PROJECT	64 LINCOLN'S INN FIELDS WC2A 3JX		
DRAWING TITLE	SECTION DD AS PROPOSED		
JOB NUMBER	2011	DRAWING NUMBER	215
DRAWN	AK	CHECKED	SB
SCALE	1:100/1:200	PAPER SIZE	A1/A3
DATE	07/07/2020	REVISION	A