

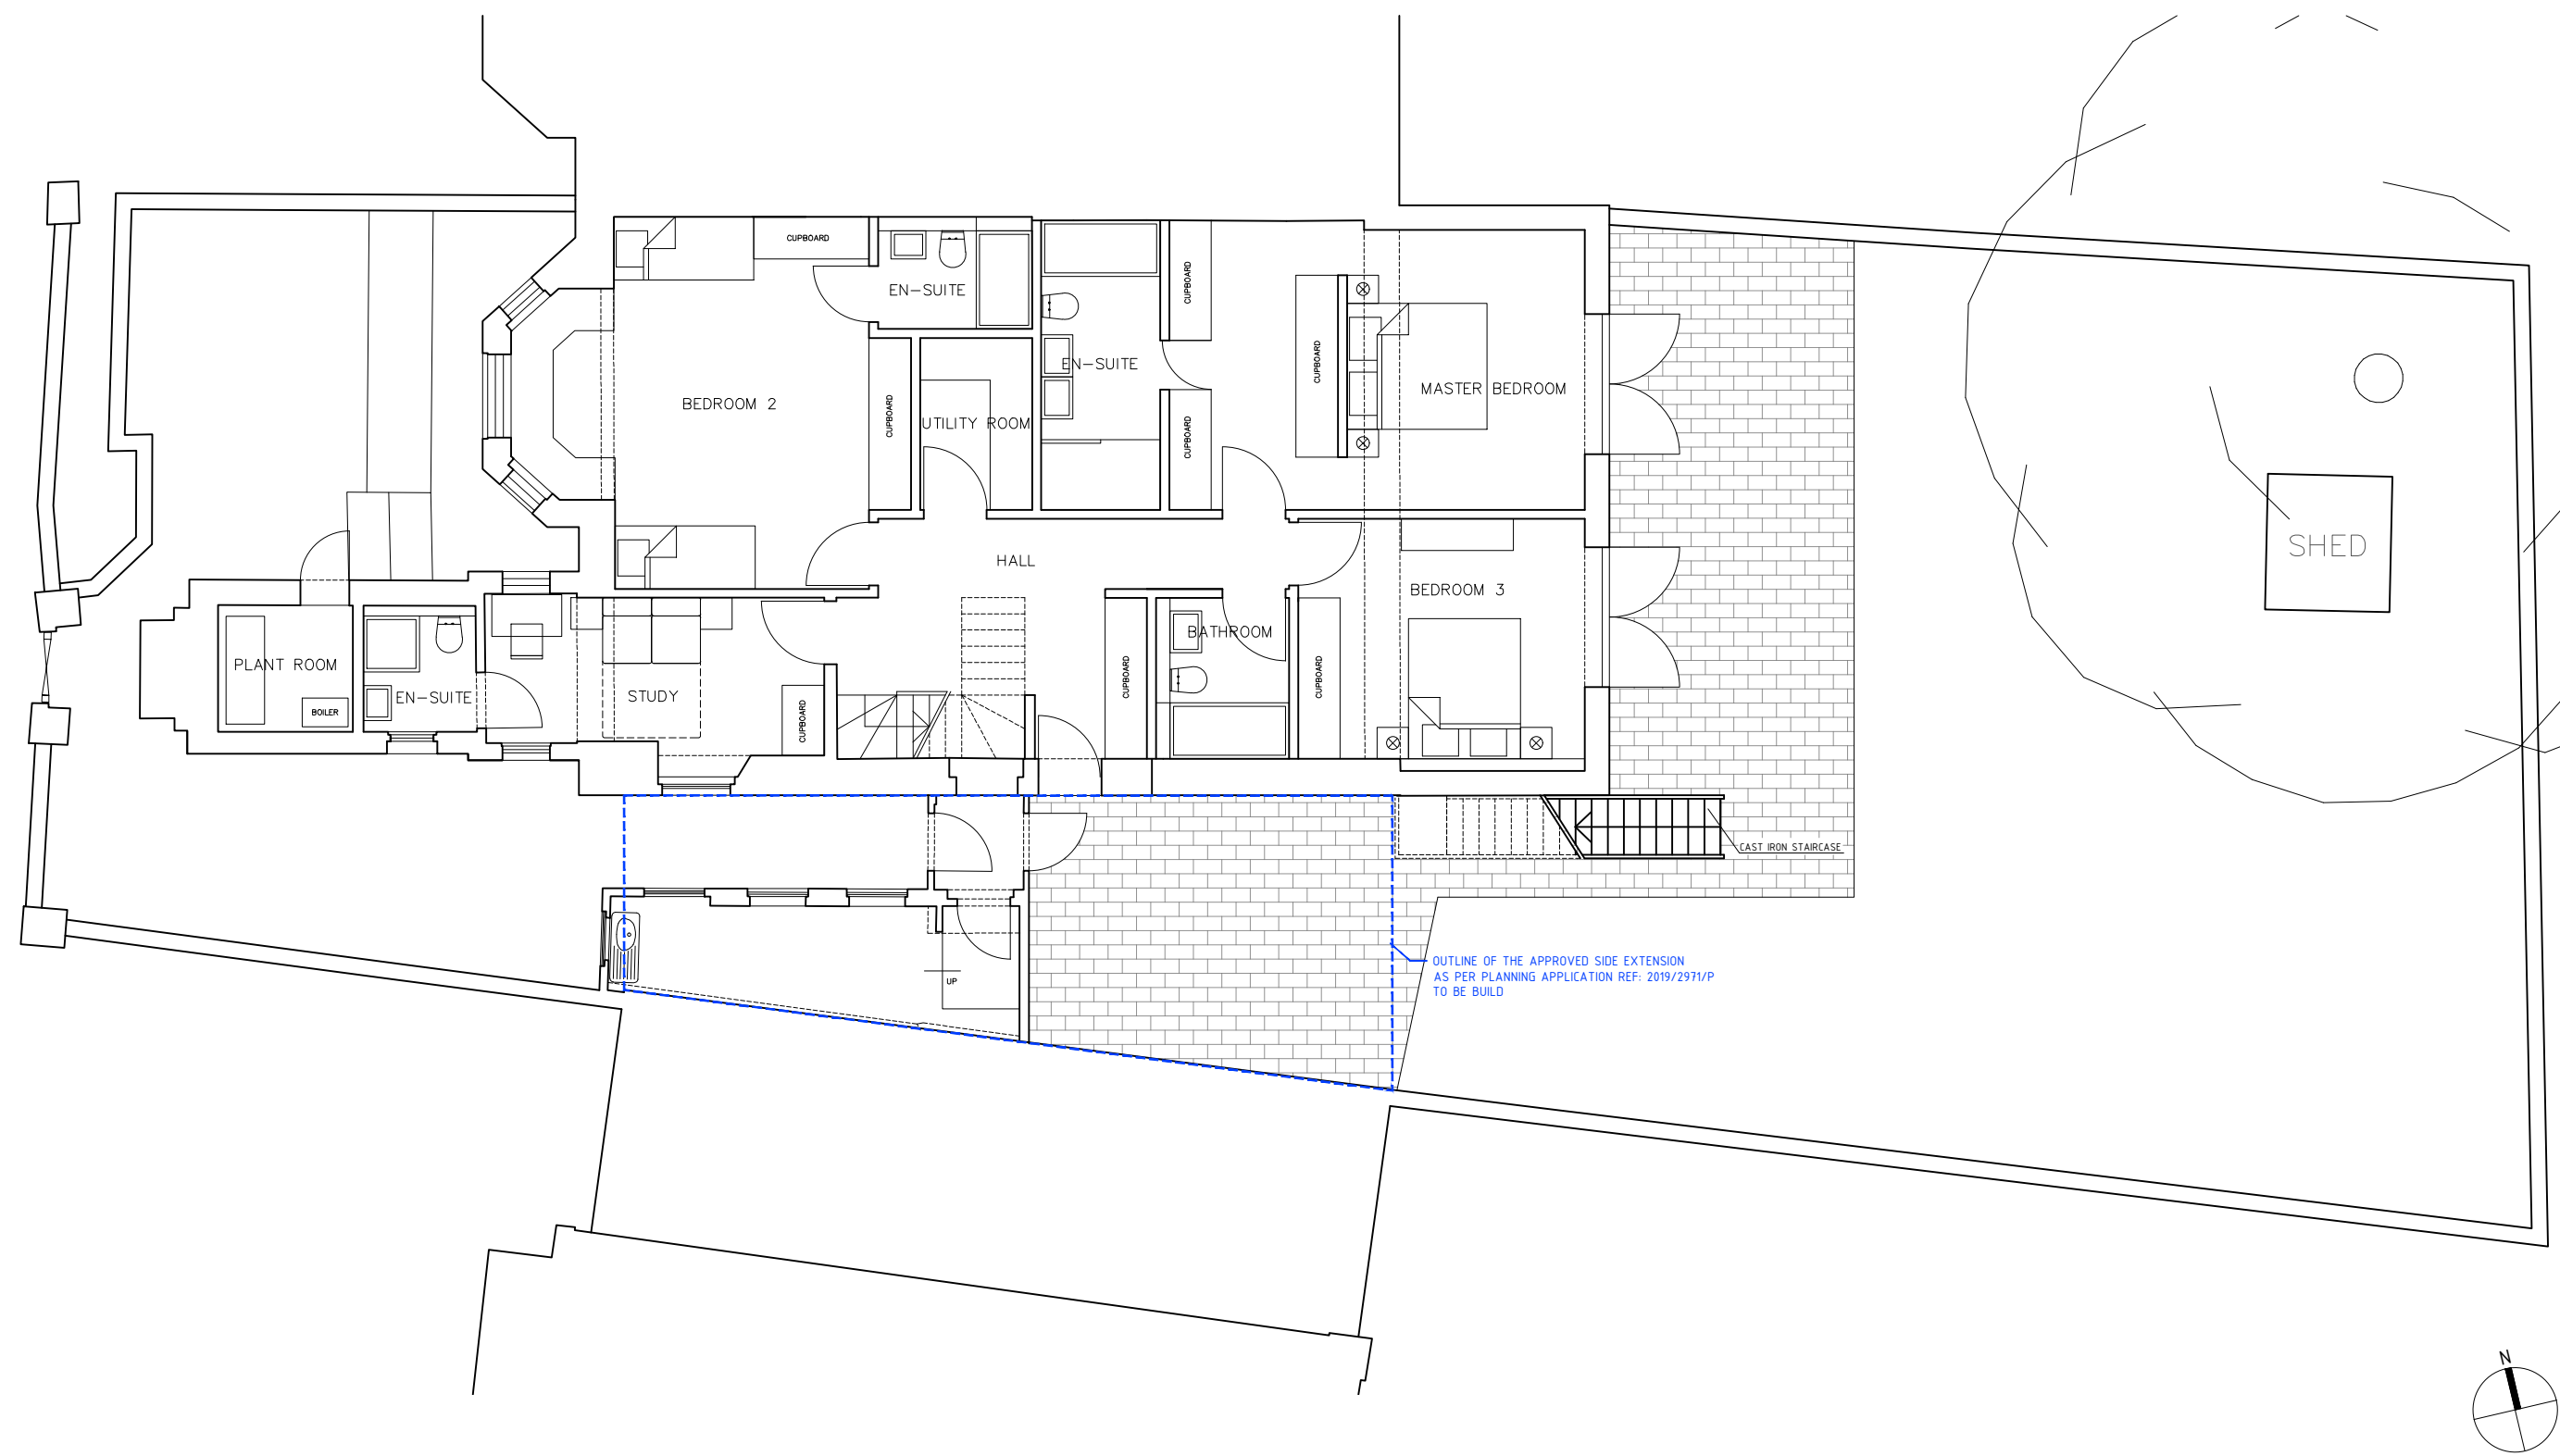
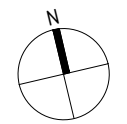


THIS DRAWING AND DESIGN IS THE PROPERTY OF AS-STUDIO LTD AND MUST NOT BE ISSUED, LOANED OR COPIED WITHOUT WRITTEN CONSENT

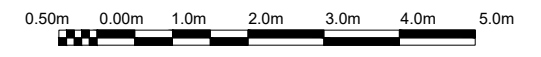

2 magdalen mews
back of 164 finchley road
london
NW3 5HB
tel:+44 (0)207 794 1625 fax:+44 (0) 207 794 0296
info@as-studio.co.uk

PROJECT ADDRESS: 30 UPPER PARK ROAD, NW3, LONDON		PROPOSED LOWER GROUND FLOOR PLAN	
DRAWING NUMBER: 2030(PLA)110	DRAWN: TK		A
PROJECT STAGE: PLANNING	SCALE: 1:100	SIZE: A3	
		DATE: AUG. 2020	

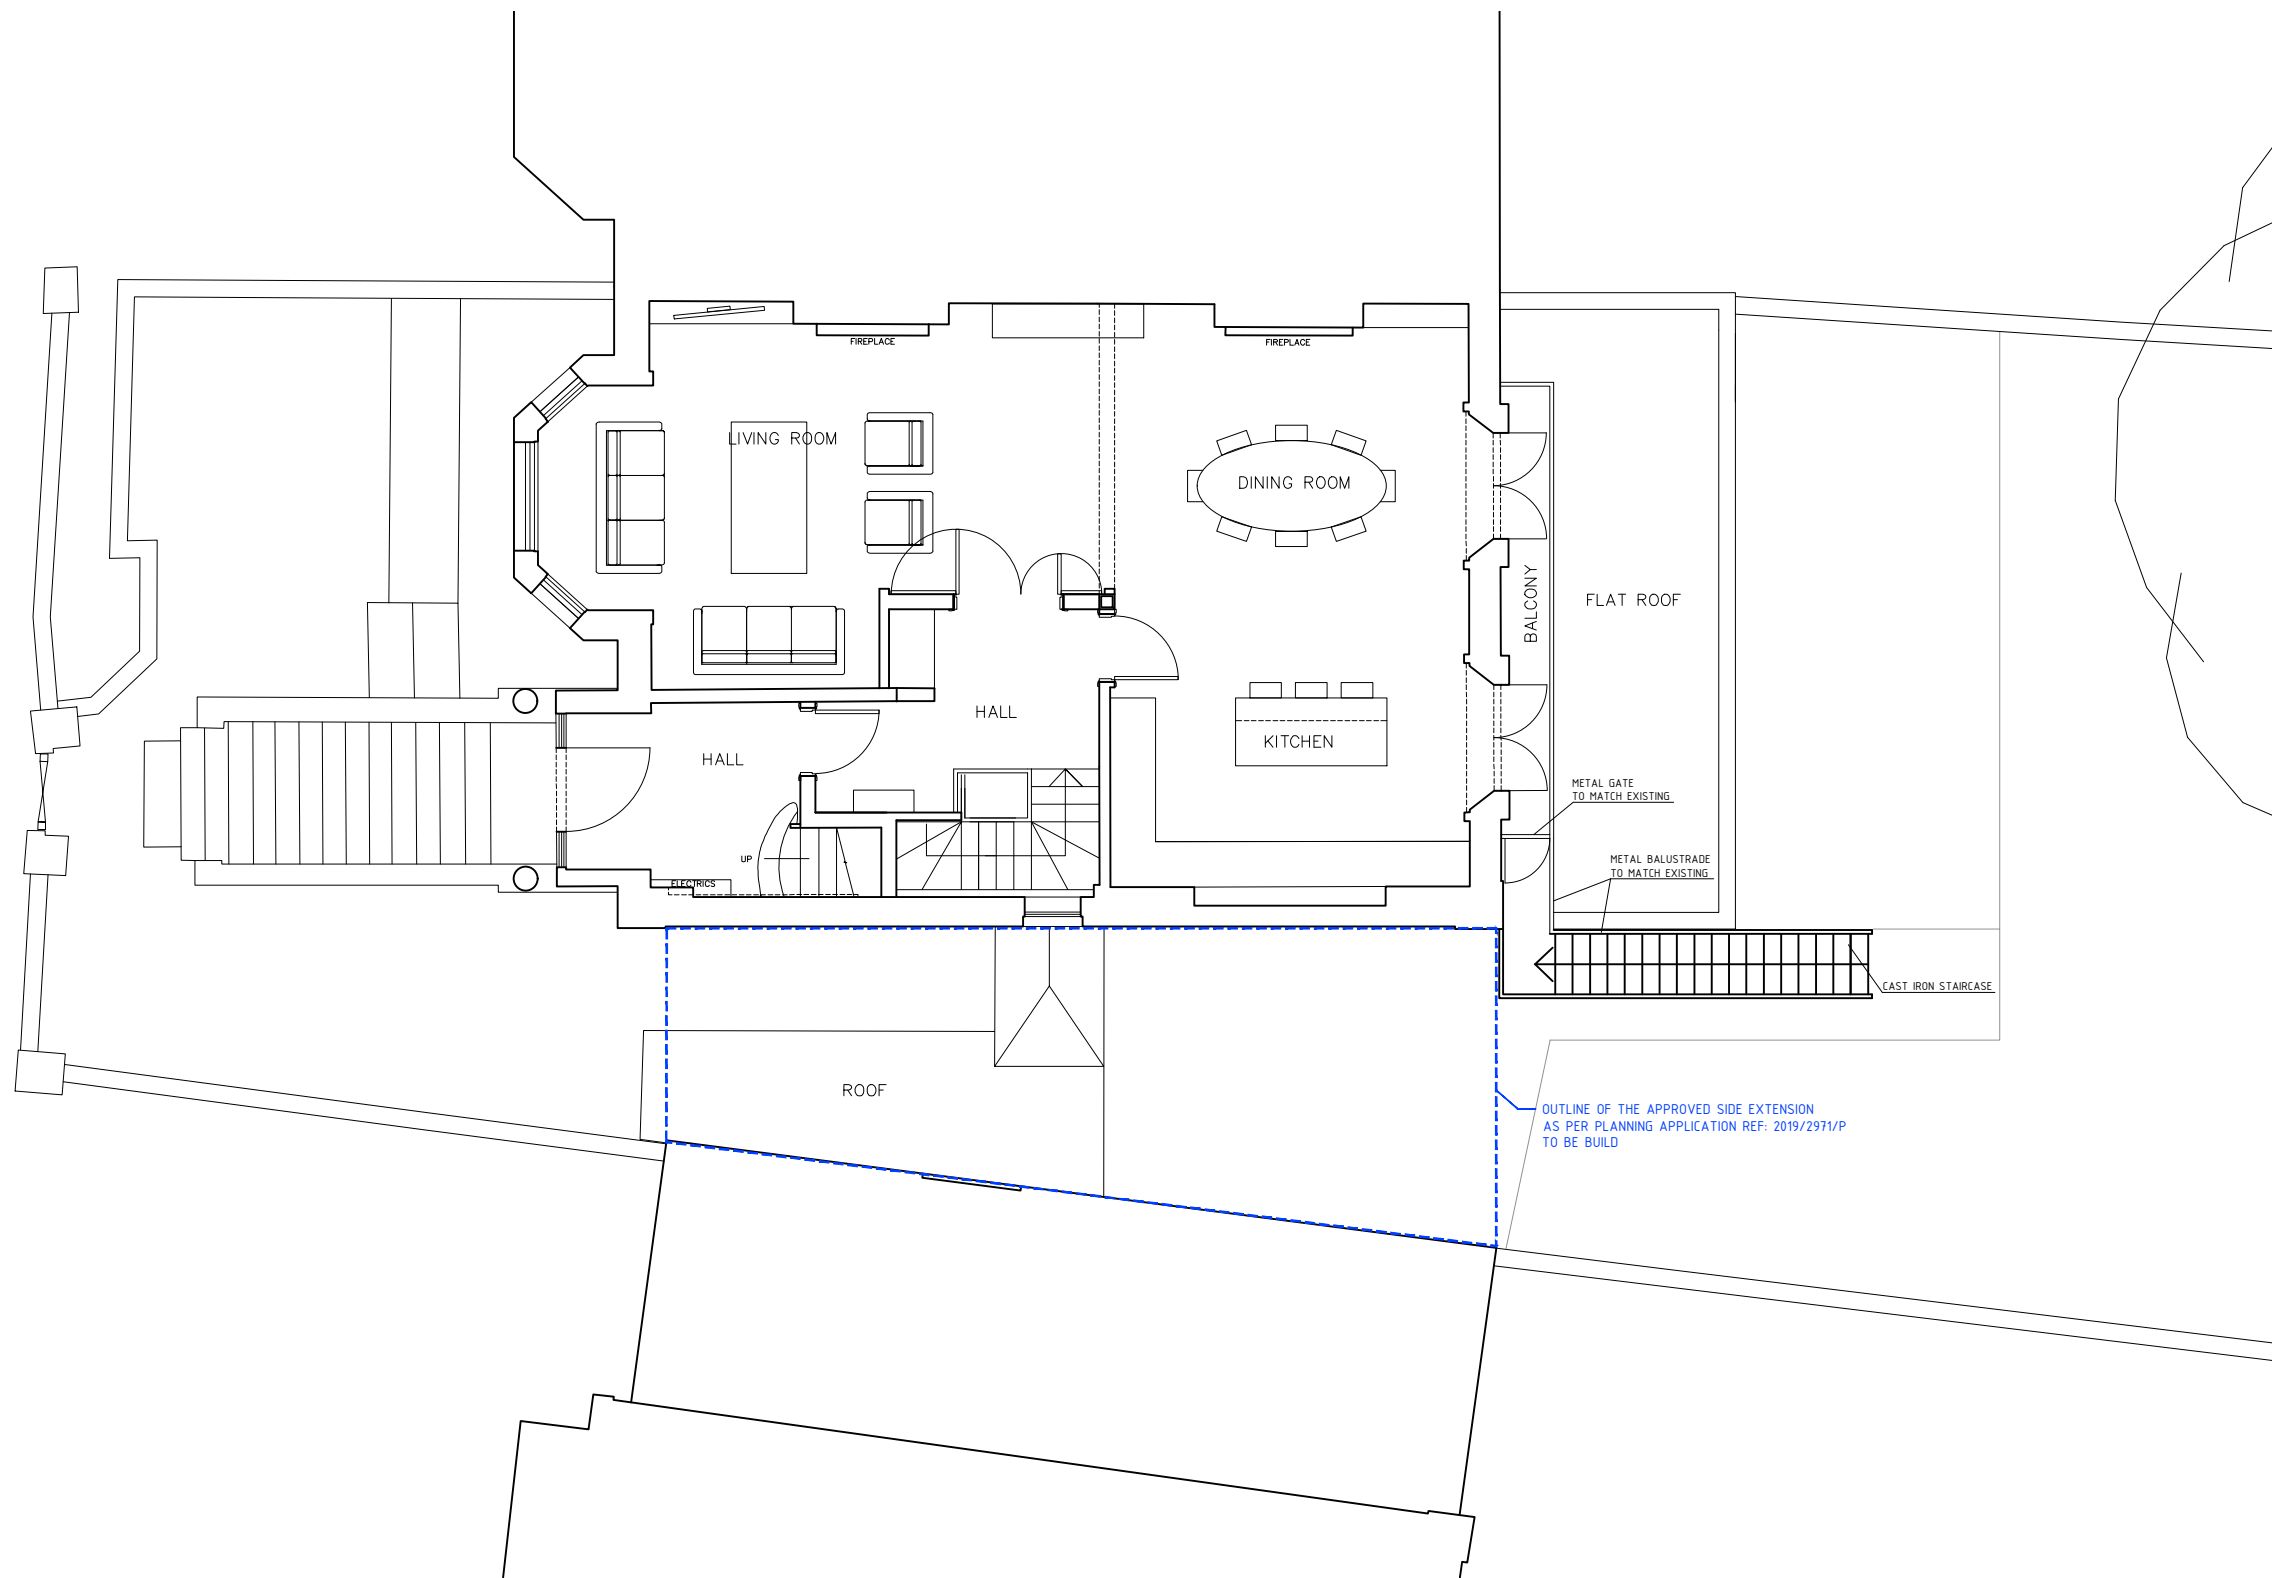



THIS DRAWING AND DESIGN IS THE PROPERTY OF AS-STUDIO LTD AND MUST NOT BE ISSUED, LOANED OR COPIED WITHOUT WRITTEN CONSENT



2 magdalen mews
back of 164 finchley road
london
NW3 5HB
tel:+44 (0)207 794 1625 fax:+44 (0) 207 794 0296
info@as-studio.co.uk

PROJECT ADDRESS: 30 UPPER PARK ROAD, NW3, LONDON		PROPOSED UPPER GROUND FLOOR PLAN		A
DRAWING NUMBER: 2030(PLA)111		DRAWN: TK		
PROJECT STAGE: PLANNING		SCALE: 1:100	SIZE: A3	
		DATE: AUG. 2020		

THIS DRAWING AND DESIGN IS THE PROPERTY OF AS-STUDIO LTD AND MUST NOT BE ISSUED, LOANED OR COPIED WITHOUT WRITTEN CONSENT

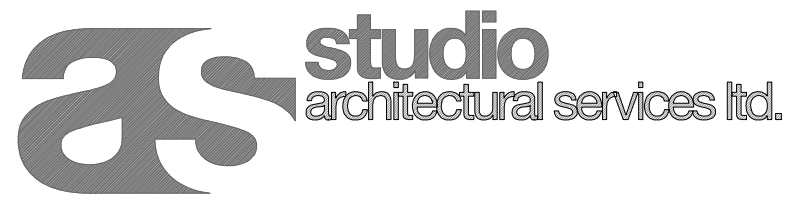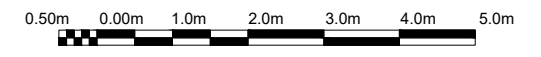

2 magdalen mews
back of 164 finchley road
london
NW3 5HB
tel:+44 (0)207 794 1625 fax:+44 (0) 207 794 0296
info@as-studio.co.uk

PROJECT ADDRESS:
30 UPPER PARK ROAD,
NW3, LONDON

PROPOSED REAR ELEVATION

DRAWING NUMBER: 2030(PLA)210

DRAWN: TK


PROJECT STAGE: PLANNING

SCALE: 1:100

SIZE: A3

DATE: AUG. 2020


A

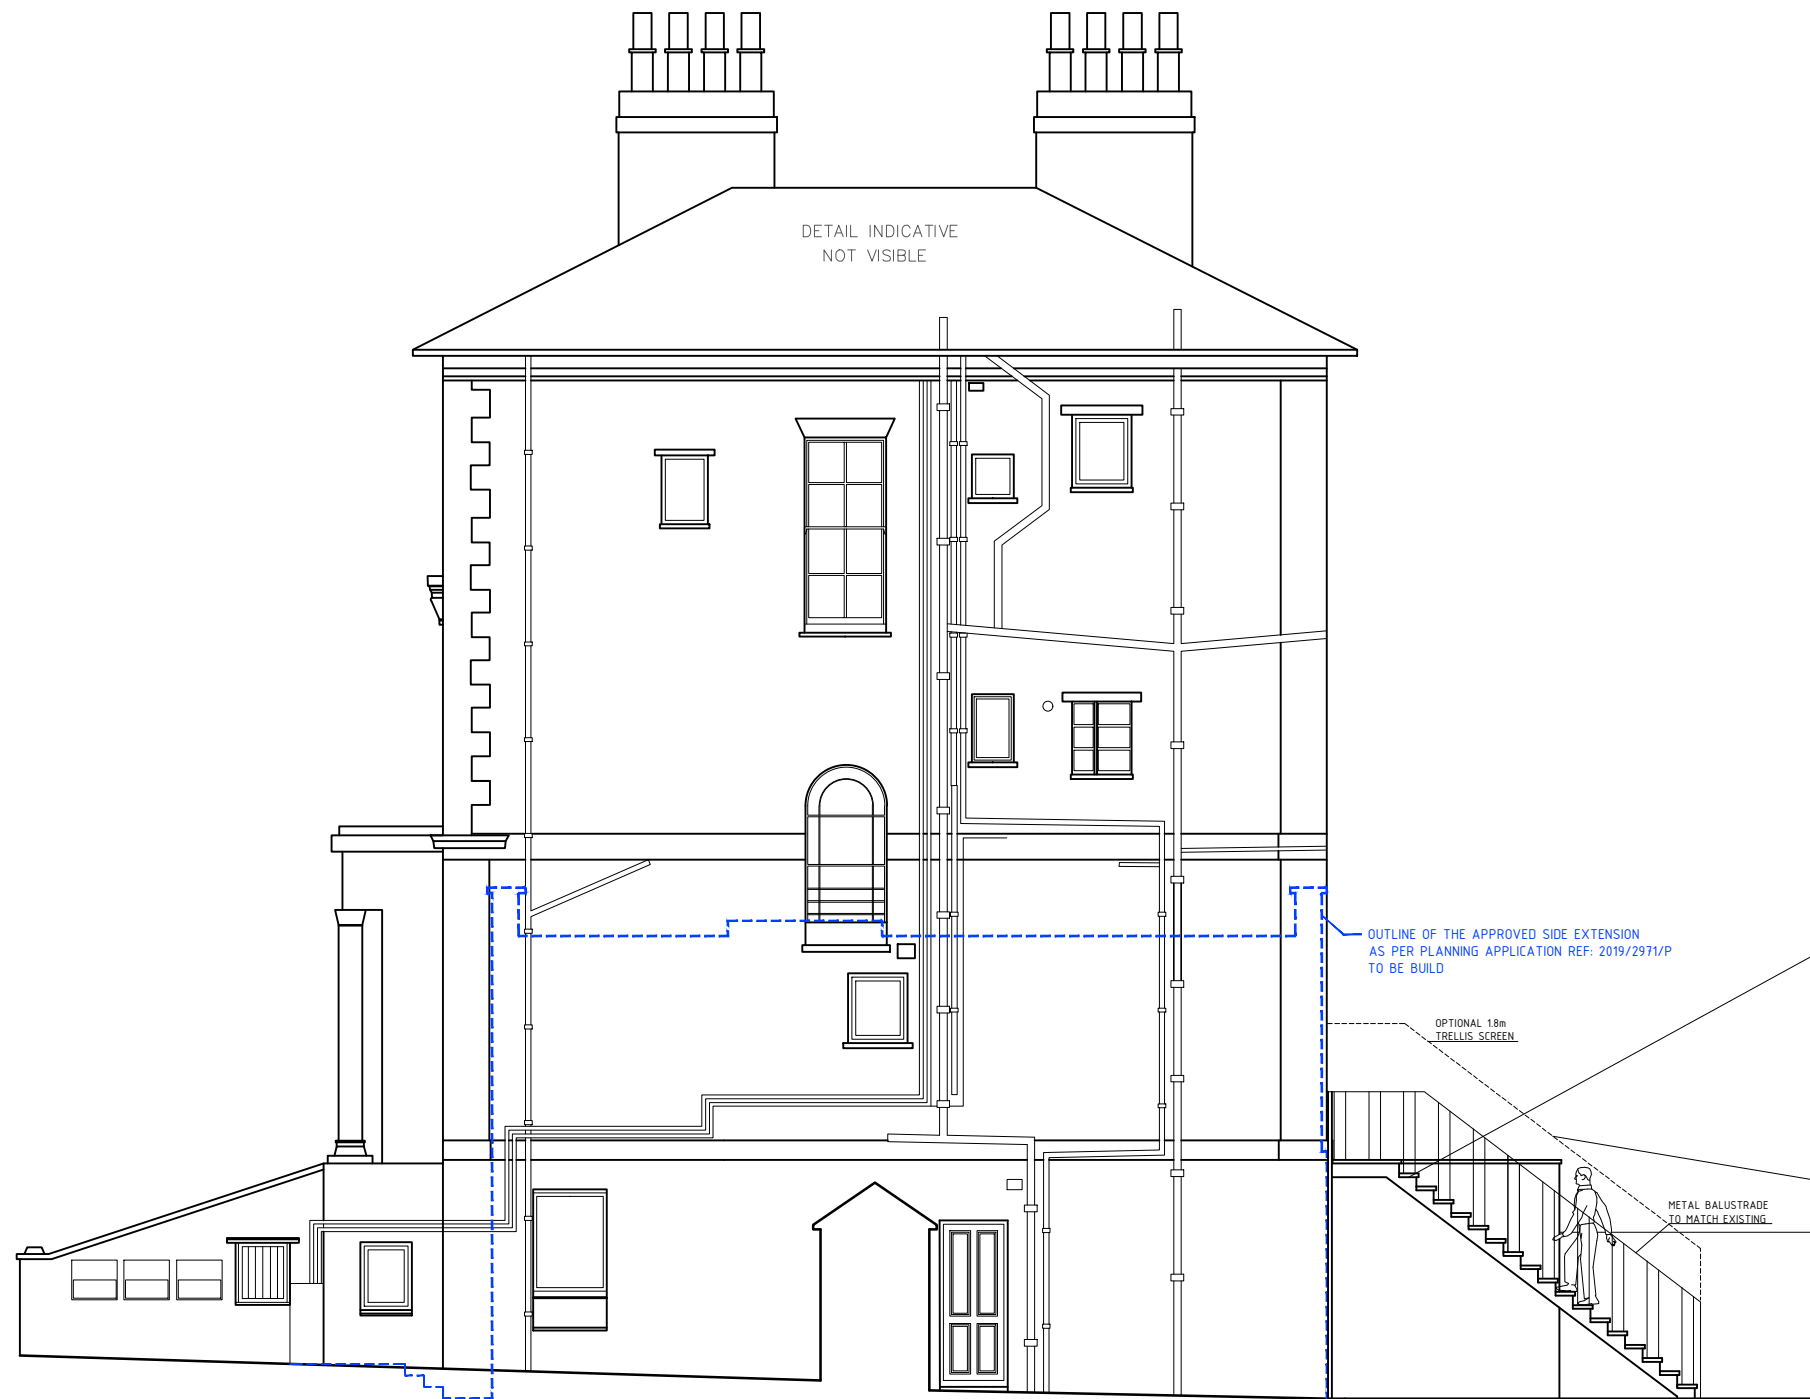

PRECEDENT IMAGE OF PROPOSED IRON CAST STAIRCASE



PRECEDENT IMAGE OF OPTIONAL TRELLIS SCREENING ON STAIRCASE

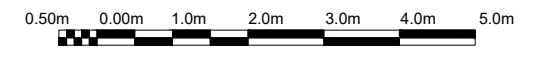

THIS DRAWING AND DESIGN IS THE PROPERTY OF AS-STUDIO LTD AND MUST NOT BE ISSUED, LOANED OR COPIED WITHOUT WRITTEN CONSENT



2 magdalen mews
back of 164 finchley road
london
NW3 5HB
tel:+44 (0)207 794 1625 fax:+44 (0) 207 794 0296
info@as-studio.co.uk

PROJECT ADDRESS: 30 UPPER PARK ROAD, NW3, LONDON		PROPOSED SIDE ELEVATION		A
		DRAWING NUMBER: 2030(PLA)211	DRAWN: TK	
		PROJECT STAGE: PLANNING	SCALE: 1:100 SIZE: A3	
				DATE: AUG. 2020