




DRAWING AS PER PLANNING APPROVAL
2018/4455/P

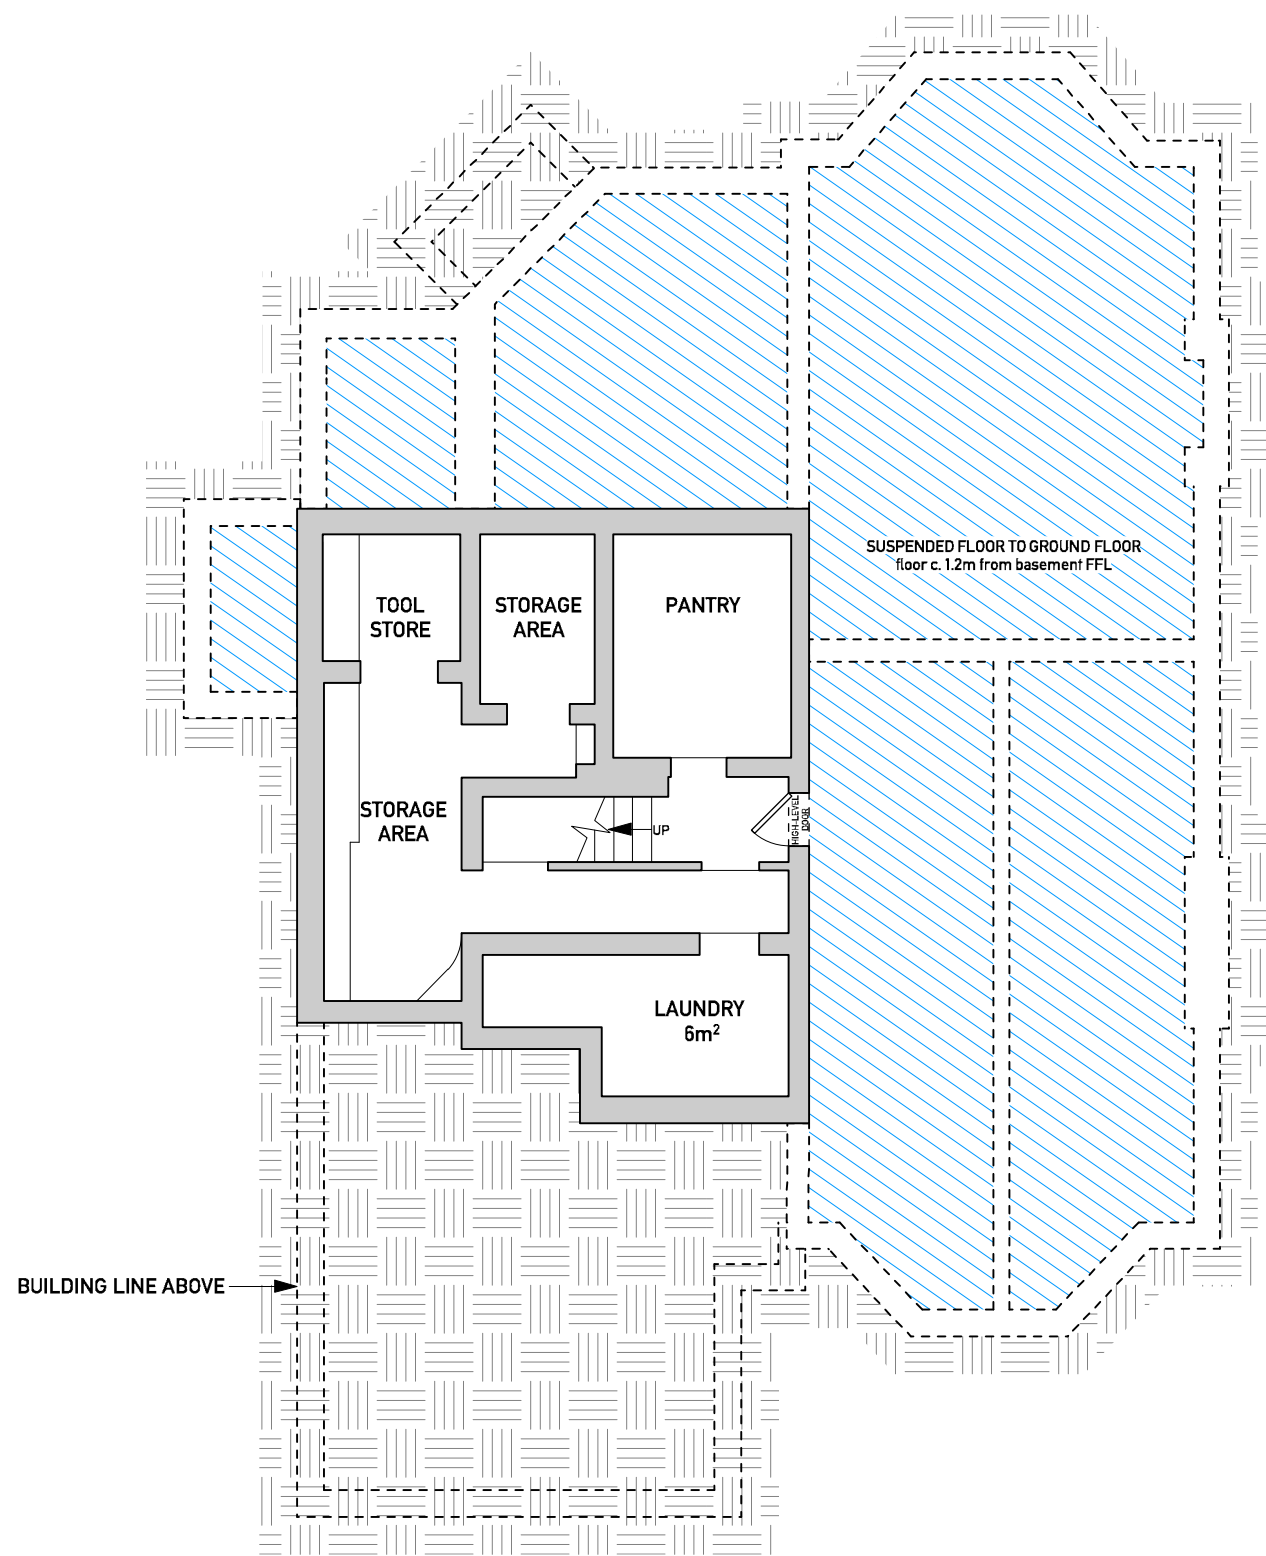

-1 EXISTING BASEMENT PLAN
Scale: 1:100

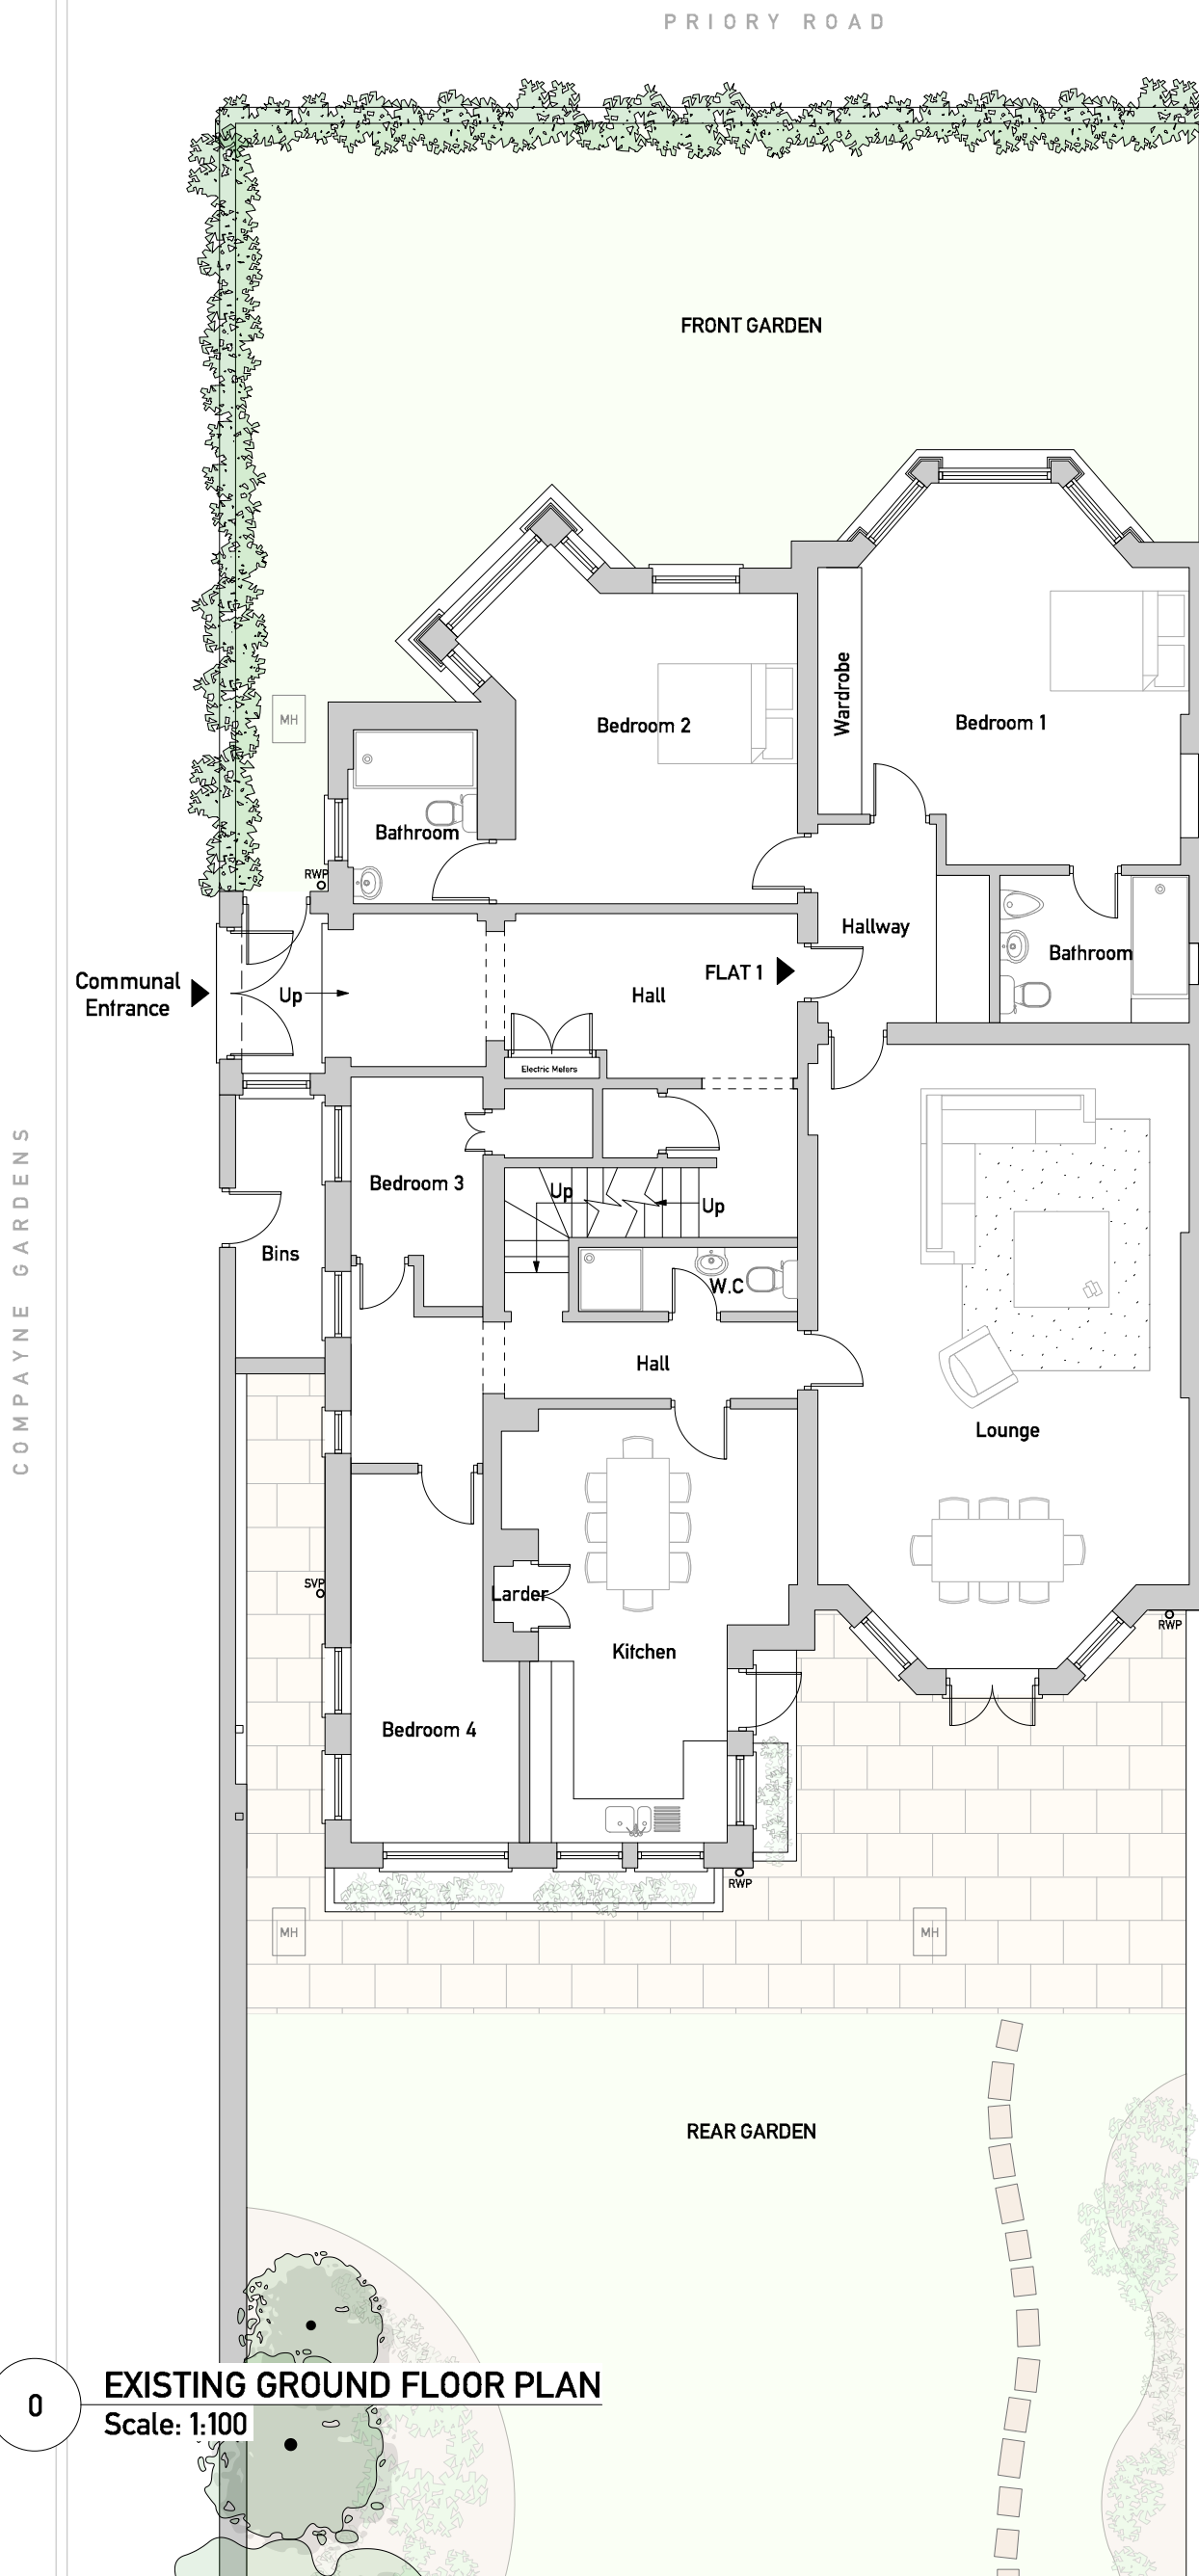

0 EXISTING GROUND FLOOR PLAN
Scale: 1:100

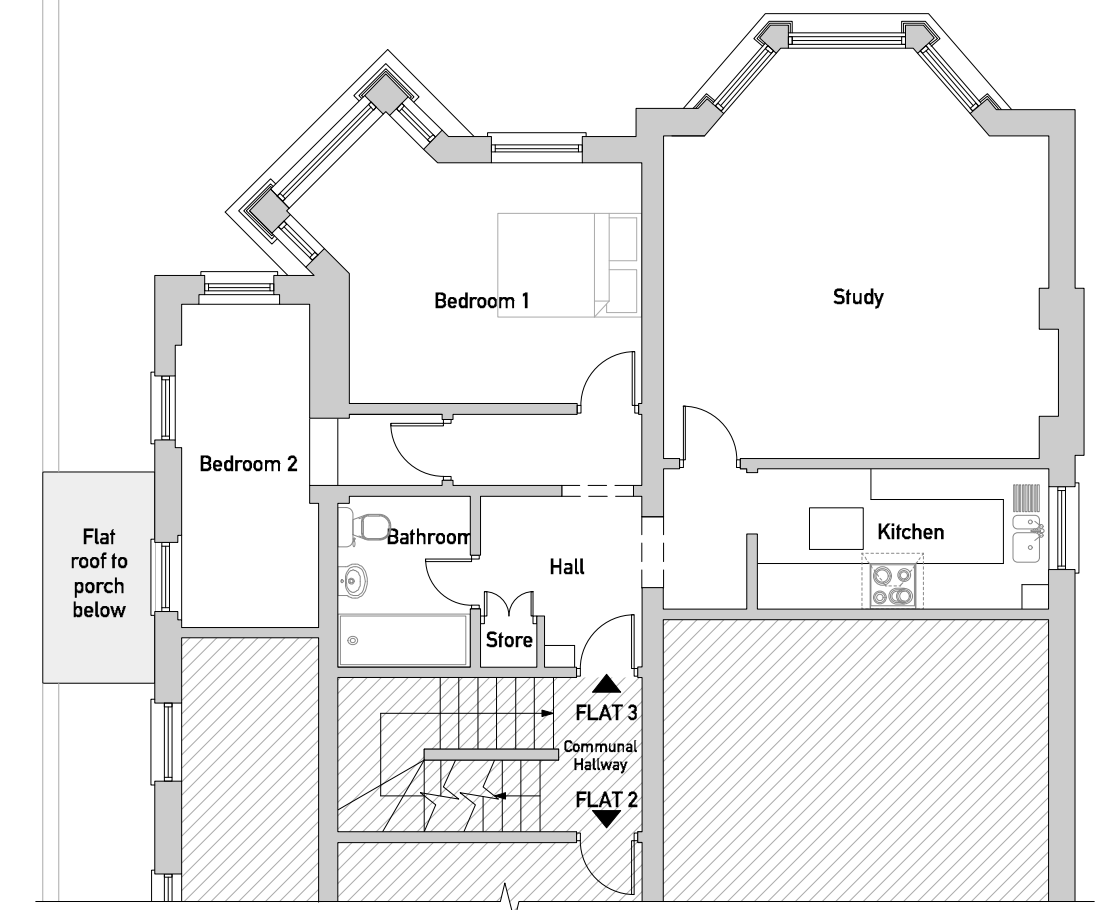

1 EXISTING FIRST FLOOR PLAN
Scale: 1:100

PLANNING

- GENERAL NOTES
- Do not scale drawings.
 - All dimensions are in millimeters unless otherwise stated.
 - All dimensions shall be verified on site before proceeding with work.
 - This drawing is to be read in conjunction with all related information including structural, mechanical and electrical information and all other documents.
 - Any discrepancies to be reported to the Architect immediately.
 - All products to be fitted as per manufacturers recommendations. Notify Architect of any conflicts between manufacturers recommendations and project design documentation.
 - Report any discrepancies in structural openings between drawings, schedules and manufacturers recommendations.

| REV | DESCRIPTION | DATE |
|-----|-----------------------------------|----------|
| 1 | First Issue | 26/7/18 |
| A | Issued for Planning | 13/02/18 |
| B | Issued for Planning (2018/4455/P) | 13/02/20 |


CUOZZO FLEMING

T: 020 2764 6809
W: cuozzo-fleming.com
A: Studio 36, 39-50 Fitzrovia Road, London, E2 9AP

NO. PROJECT
115 PRIORY ROAD

DRAWING
Existing Basement, Ground and First Floor Plans

SCALE
1:100 @ A2

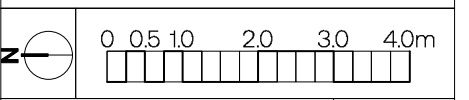

DRAWING NO. **2001** REV **B**