

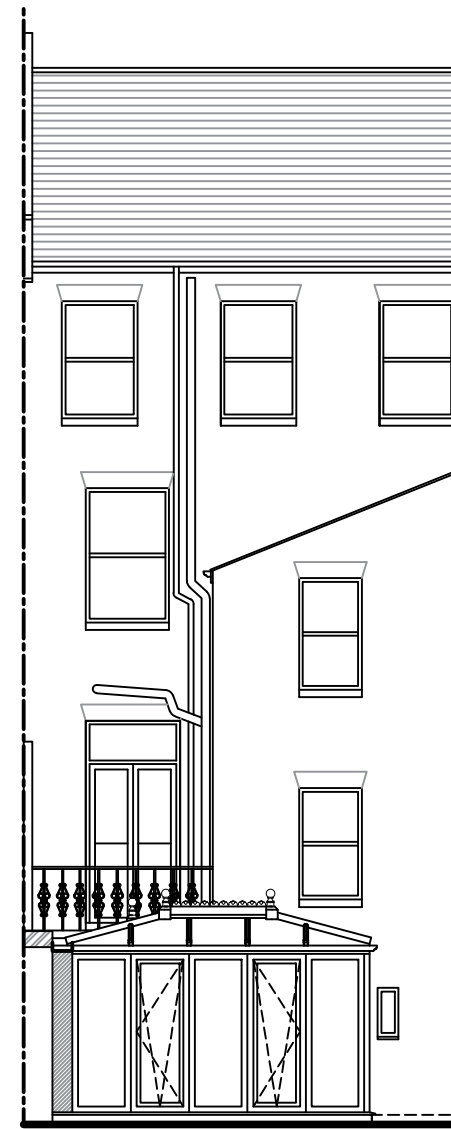



Roof Layout

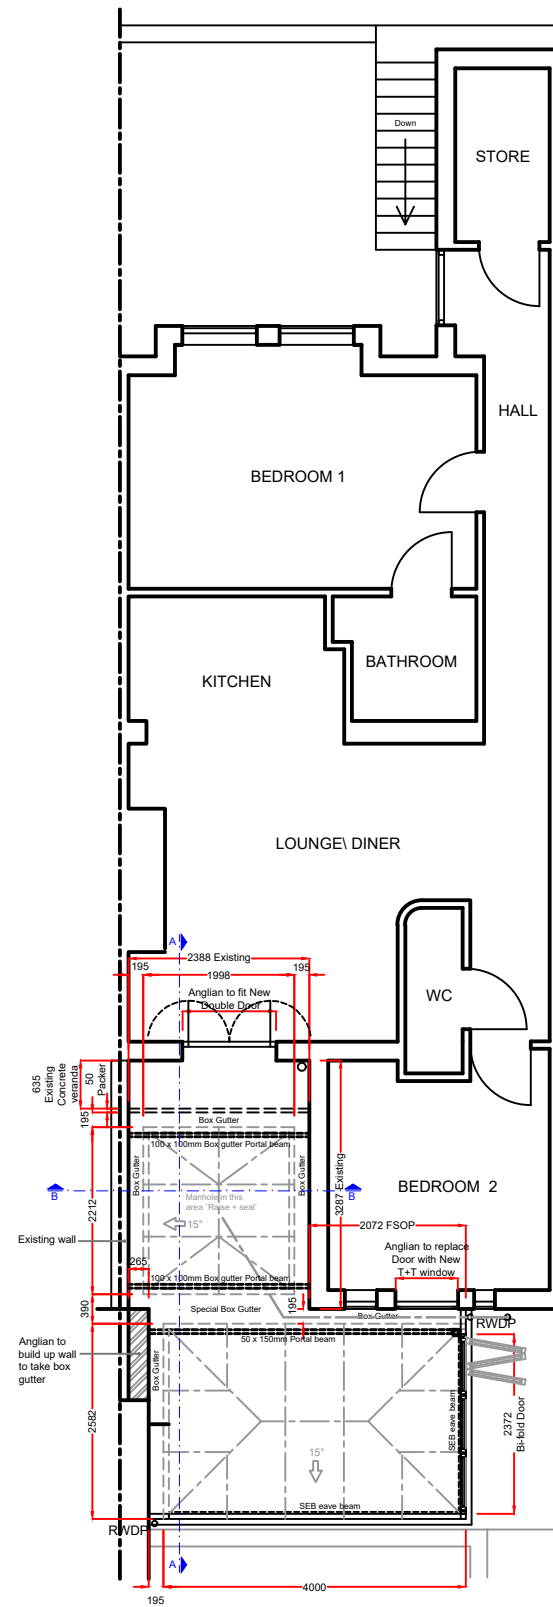

Rear Elevation

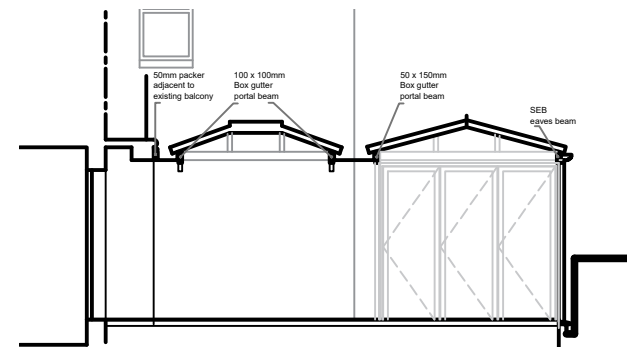

Section A-A

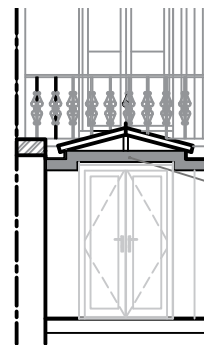

Section B-B

Product Specification:
Roof:
 Roof Type: **Aluminium Rafter with PVCu Capping**
 Roof Glazing: Solarroof Glass
 Obscure Glass: N/A
 Roof external colour: **WHITE**
 Roof Internal colour: **WHITE**

Frames/Doors:
 Frame type: **High Impact PVCu Mainframe**
 External Colour : **WHITE**
 Internal Colour : **WHITE**

Rev.	Date	Description	Initials



Drawing title: **Proposed Plan and Rear Elevation**

Contract No. : **900-05122** | Page **4 of 6**

Proposed: **PVCu Conservatory**
 At: **BASEMENT FLAT**
19 CARLINGFORD ROAD
LONDON
NW3 1RY

Drawers initials: **SDr** | Scale : **1:100** | Date: **03/08/20**

Notes:
 Any drawings or plans depicted make no allowance for the provision of any tie bars within the roof of the proposed Living space. This can only be determined once the roof is put into manufacture.
 New physical barriers by Anglian
 Full height tilt turn vents are not to be used as doors
 These drawings are the property of Anglian Home Improvements and must not be used, distributed, loaned or copied without the express permission of Anglian Home Improvements.
 All dimensions are in millimetres (mm) unless noted otherwise.
 Do not use for base laying purposes

Produced on A3 paper

4 3 2 1 0 1:50 Scale Bar 1:100 0 1 2 3 4 5 6 7 8 9 10