


These plans are project and site specific and shall only be used for their intended purpose unless otherwise permitted by written consent of Brian O'Reilly Architects.  
 All dimensions shown are indicative and must be double checked on site by the contractor. Any inconsistencies found must be reported to Brian O'Reilly Architects.  
 DO NOT SCALE FROM THE DRAWINGS.

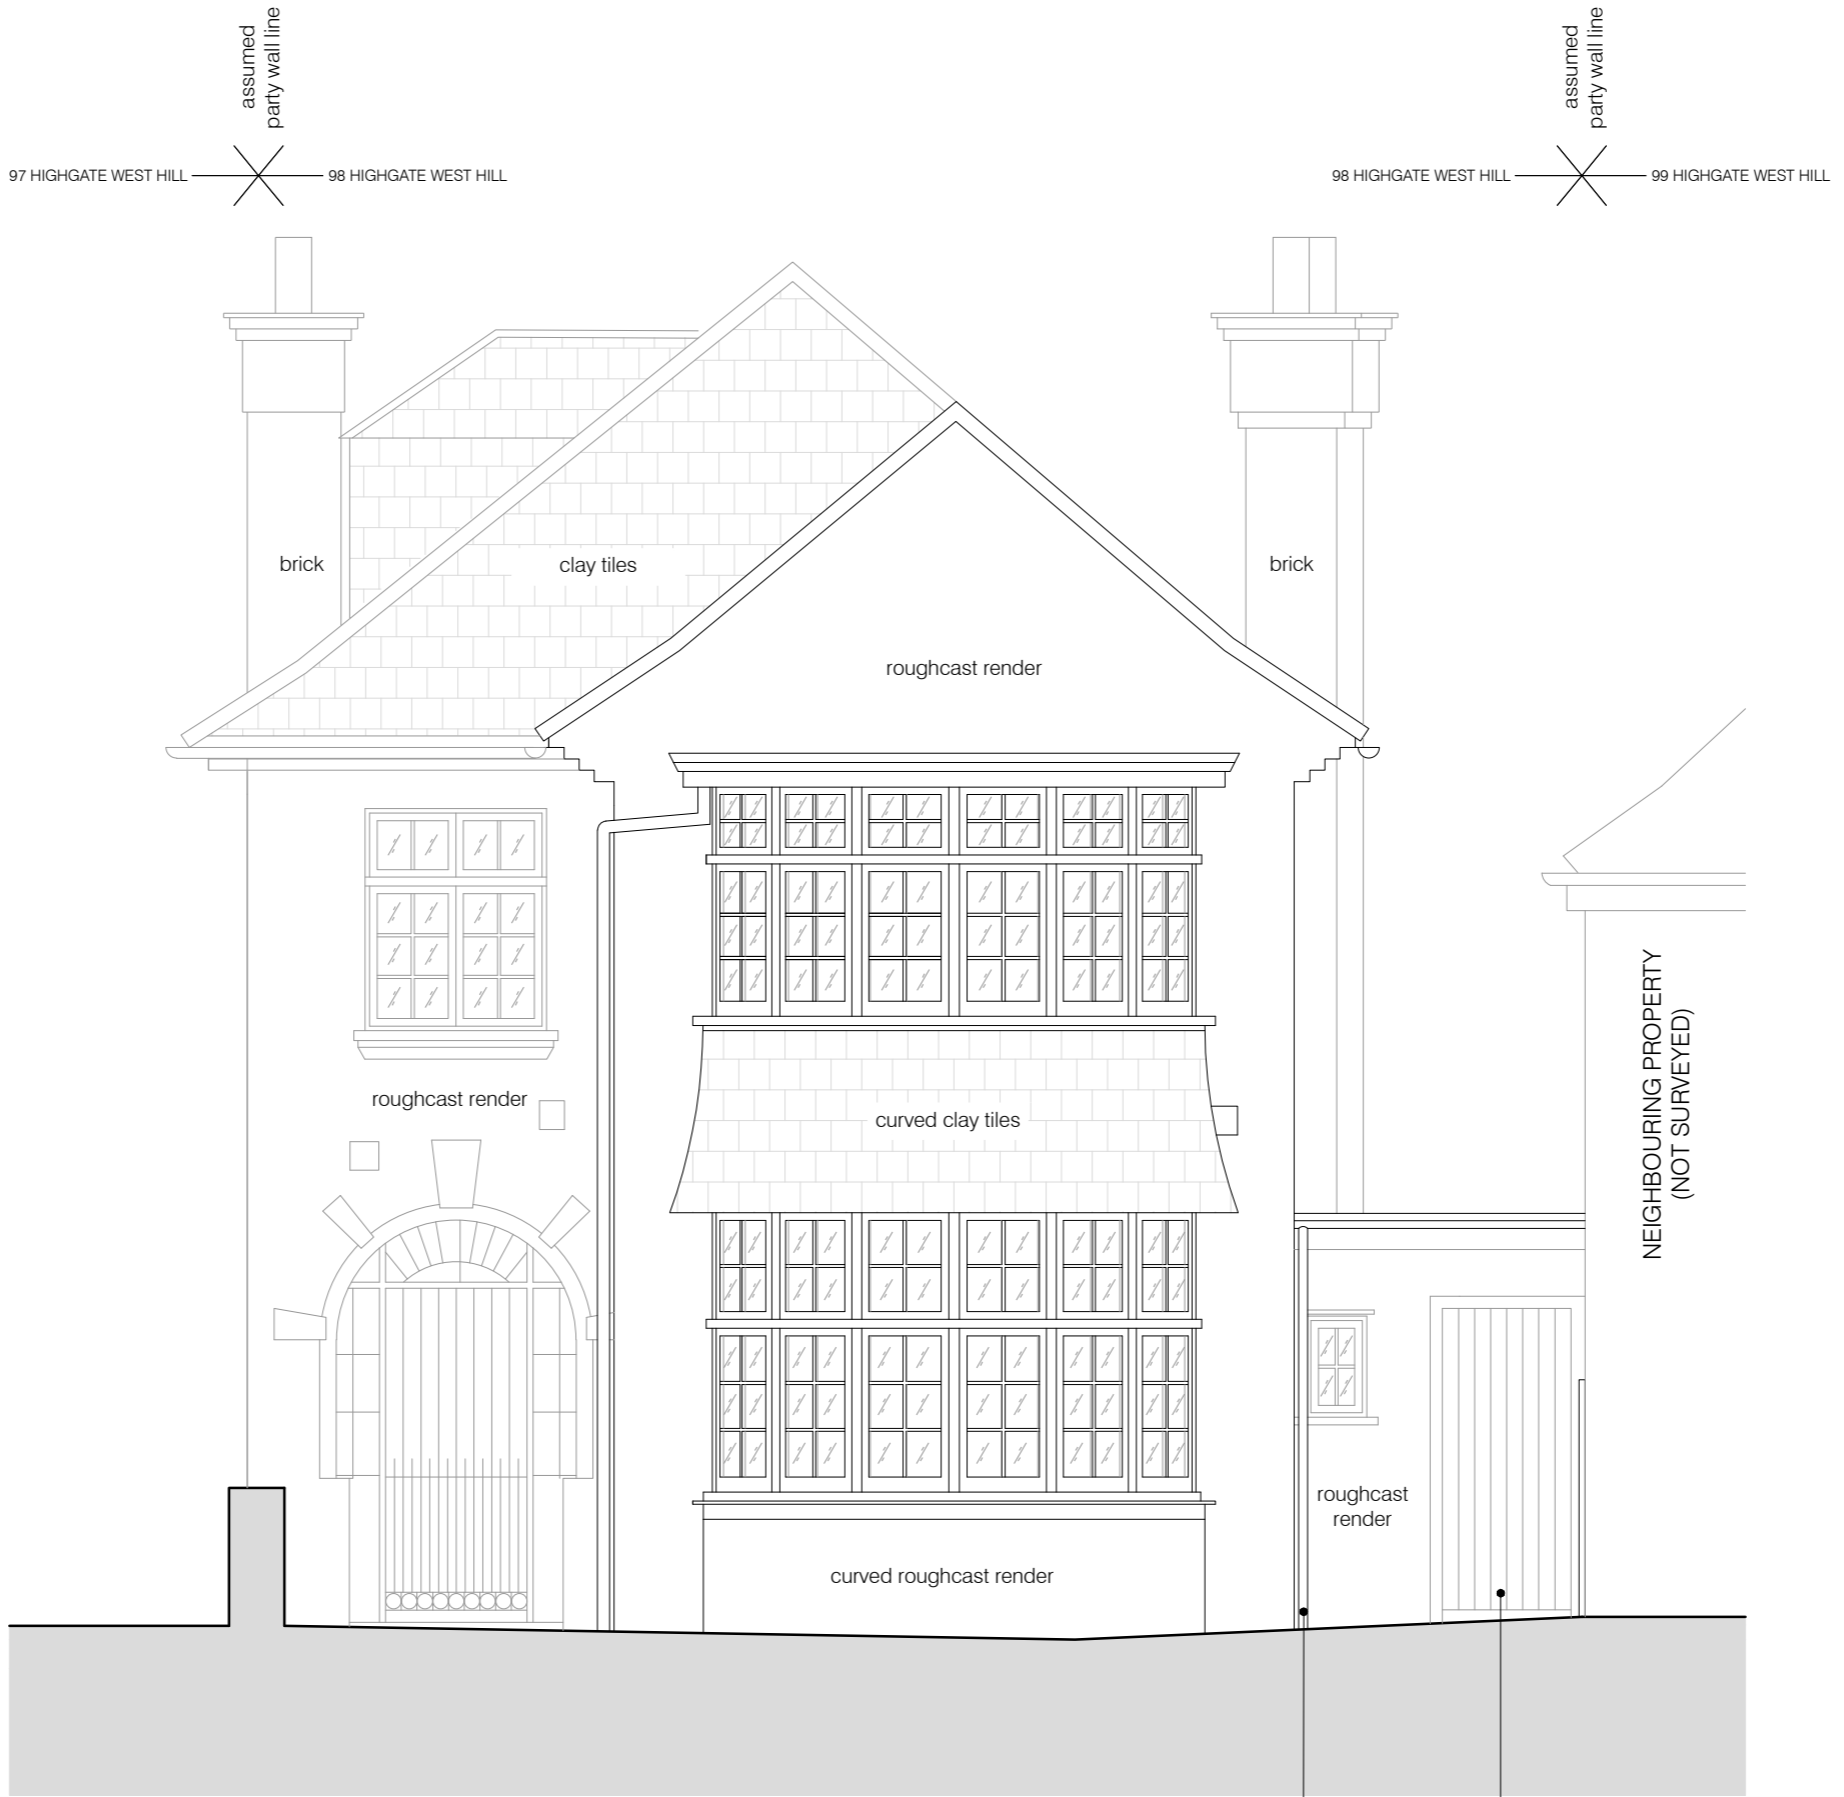

**01** PROPOSED WEST (FRONT) ELEVATION  
 scale 1:50



proposed RWP  
 new timber side door

project	status / number	scale
98 HIGHGATE WEST HILL N6 6NR	PLANNING/442-200-P	1:50 @ A3
<b>BRIAN O'REILLY ARCHITECTS</b>	drawing	date
31 Oval Road, London, NW1 7EA +44 (0)20 7267 1184 www.brianoreillyarchitects.com mail@brianoreillyarchitects.com	PROPOSED WEST (FRONT) ELEVATION	01.05.2020

These plans are project and site specific and shall only be used for their intended purpose unless otherwise permitted by written consent of Brian O'Reilly Architects.  
 All dimensions shown are indicative and must be double checked on site by the contractor. Any inconsistencies found must be reported to Brian O'Reilly Architects.  
 DO NOT SCALE FROM THE DRAWINGS.




**01** PROPOSED EAST (BACK) ELEVATION  
 scale 1:50



project	status / number	scale
98 HIGHGATE WEST HILL N6 6NR	PLANNING/442-201-P	1:50 @ A3
<b>BRIAN O'REILLY ARCHITECTS</b>	drawing	date
31 Oval Road, London, NW1 7EA +44 (0)20 7267 1184 www.brianoreillyarchitects.com mail@brianoreillyarchitects.com	PROPOSED EAST (REAR) ELEVATION	01.05.2020

These plans are project and site specific and shall only be used for their intended purpose unless otherwise permitted by written consent of Brian O'Reilly Architects.  
 All dimensions shown are indicative and must be double checked on site by the contractor. Any inconsistencies found must be reported to Brian O'Reilly Architects.  
 DO NOT SCALE FROM THE DRAWINGS.

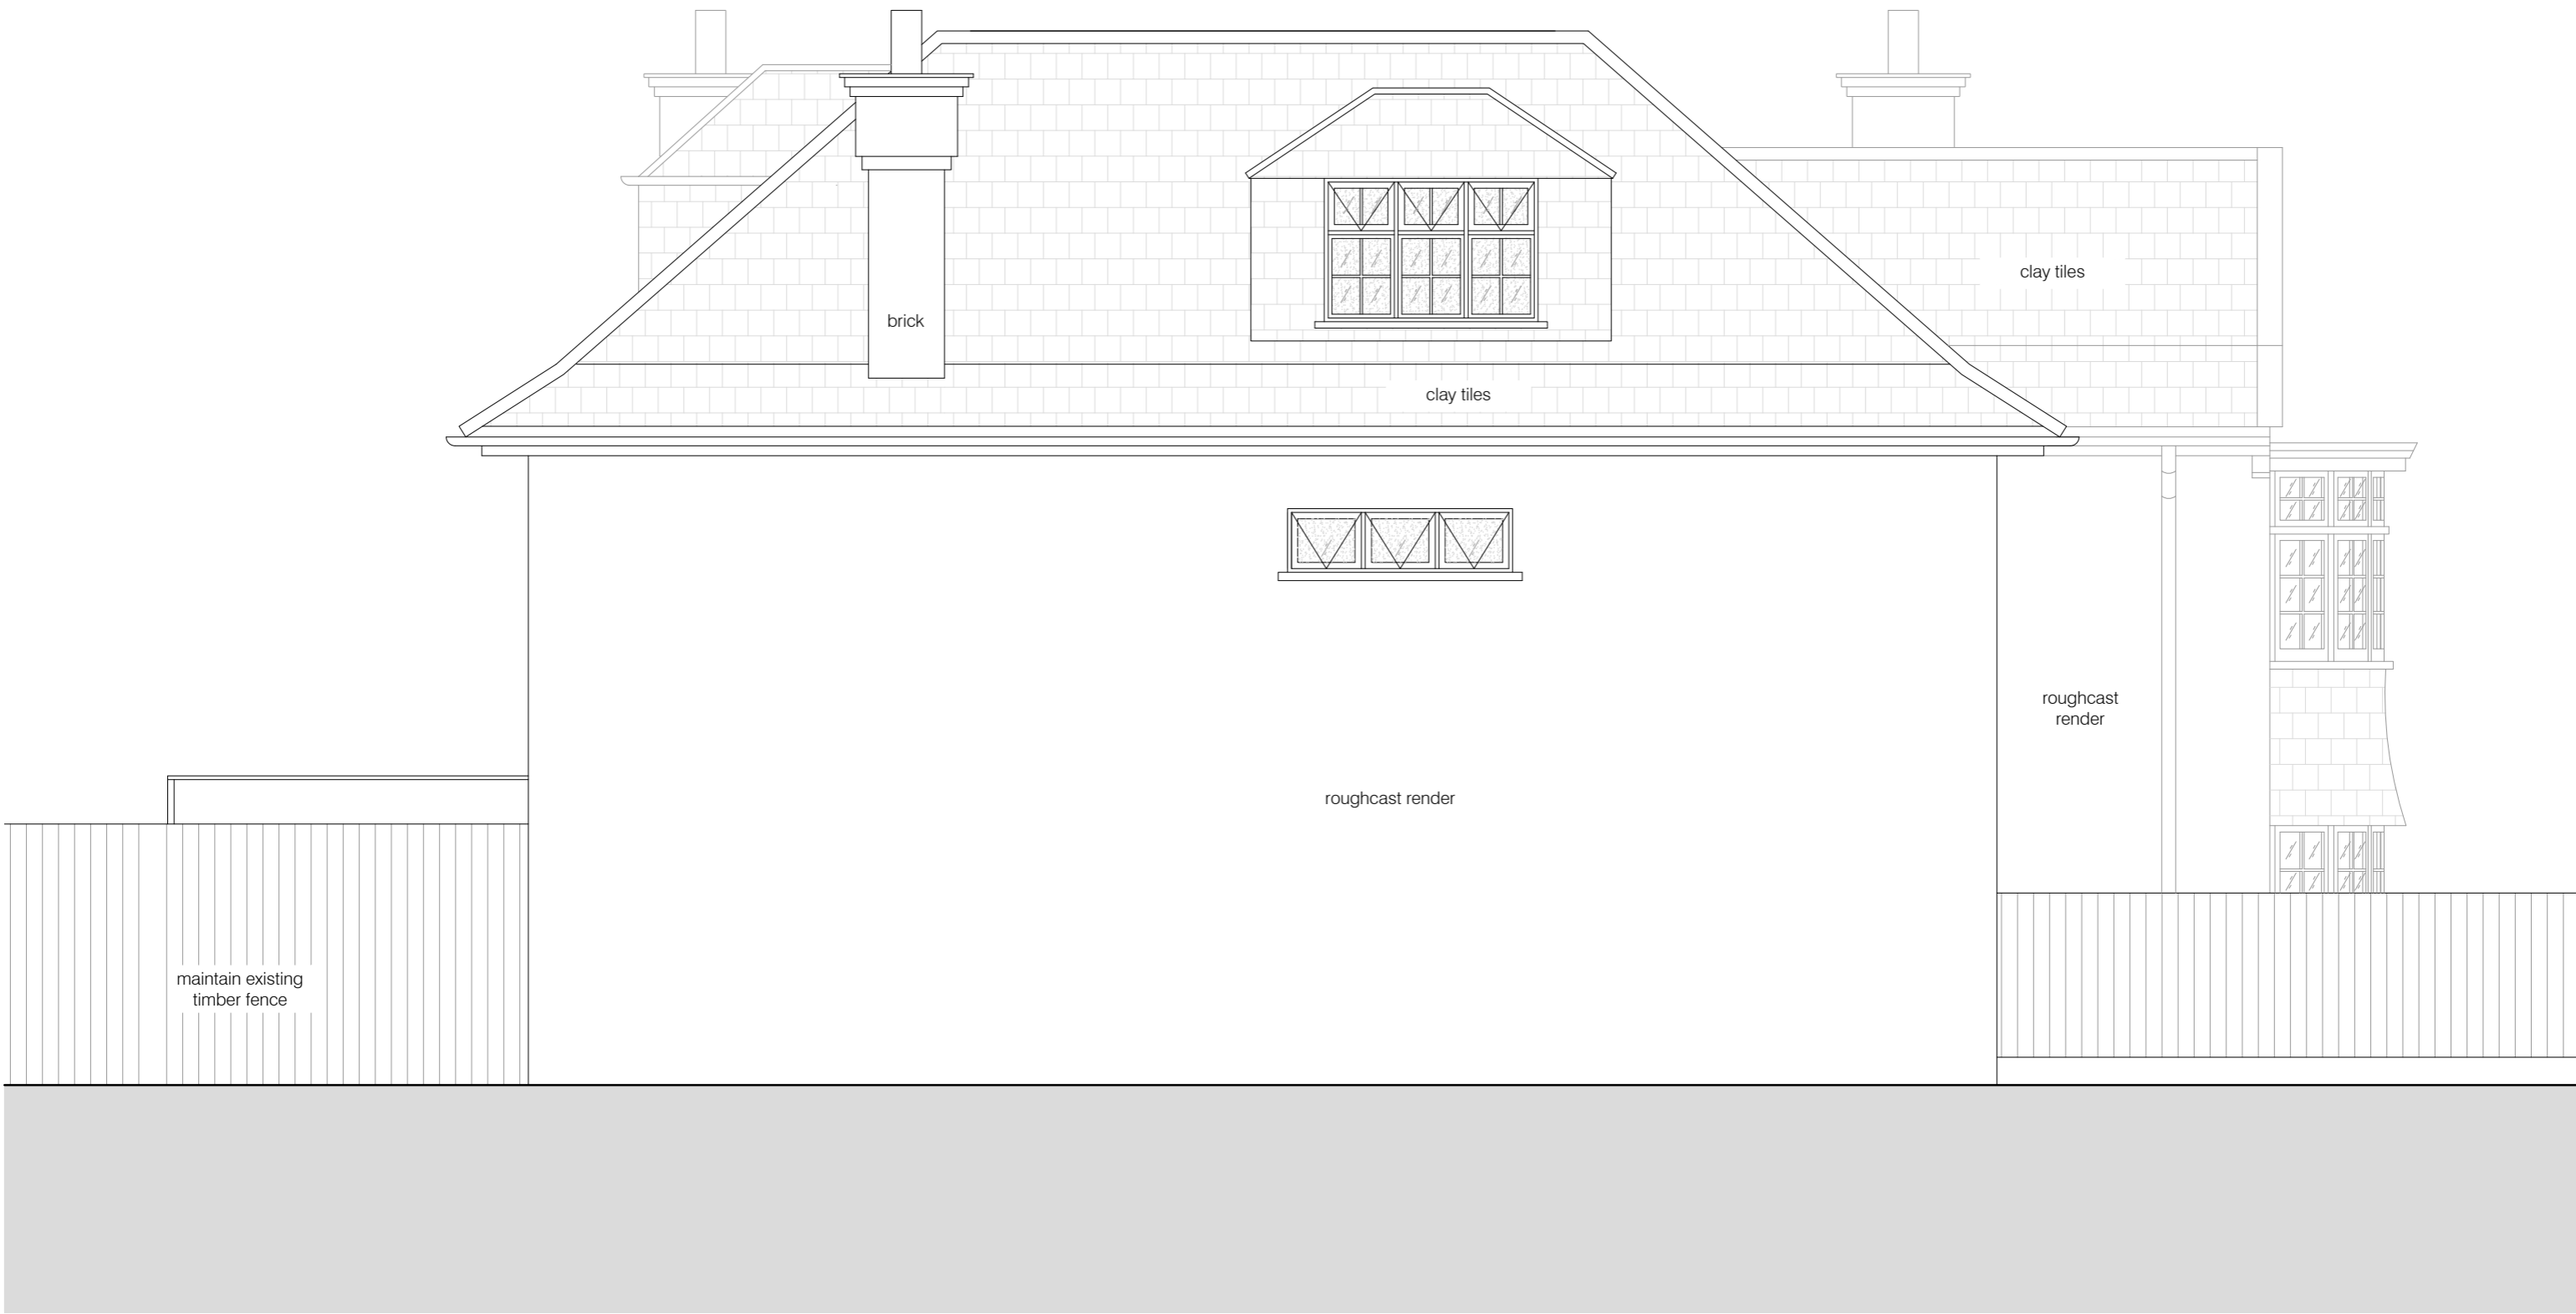

**01** PROPOSED NORTH (SIDE) ELEVATION  
 scale 1:50



project	status / number	scale
98 HIGHGATE WEST HILL N6 6NR	PLANNING/442-203-P	1:50 @ A3
<b>BRIAN O'REILLY ARCHITECTS</b>	drawing	date
31 Oval Road, London, NW1 7EA +44 (0)20 7267 1184 www.brianoreillyarchitects.com mail@brianoreillyarchitects.com	PROPOSED NORTH (SIDE) ELEVATION	01.05.2020

These plans are project and site specific and shall only be used for their intended purpose unless otherwise permitted by written consent of Brian O'Reilly Architects.  
 All dimensions shown are indicative and must be double checked on site by the contractor. Any inconsistencies found must be reported to Brian O'Reilly Architects.  
 DO NOT SCALE FROM THE DRAWINGS.




**01** PROPOSED SOUTH (SIDE) ELEVATION  
 scale 1:50



project	status / number	scale
98 HIGHGATE WEST HILL N6 6NR	PLANNING/442-204-P	1:50 @ A3
<b>BRIAN O'REILLY ARCHITECTS</b>	drawing	date
31 Oval Road, London, NW1 7EA +44 (0)20 7267 1184 <a href="http://www.brianoreillyarchitects.com">www.brianoreillyarchitects.com</a> <a href="mailto:mail@brianoreillyarchitects.com">mail@brianoreillyarchitects.com</a>	PROPOSED SOUTH (SIDE) ELEVATION	01.05.2020

These plans are project and site specific and shall only be used for their intended purpose unless otherwise permitted by written consent of Brian O'Reilly Architects.  
 All dimensions shown are indicative and must be double checked on site by the contractor. Any inconsistencies found must be reported to Brian O'Reilly Architects.  
 DO NOT SCALE FROM THE DRAWINGS.

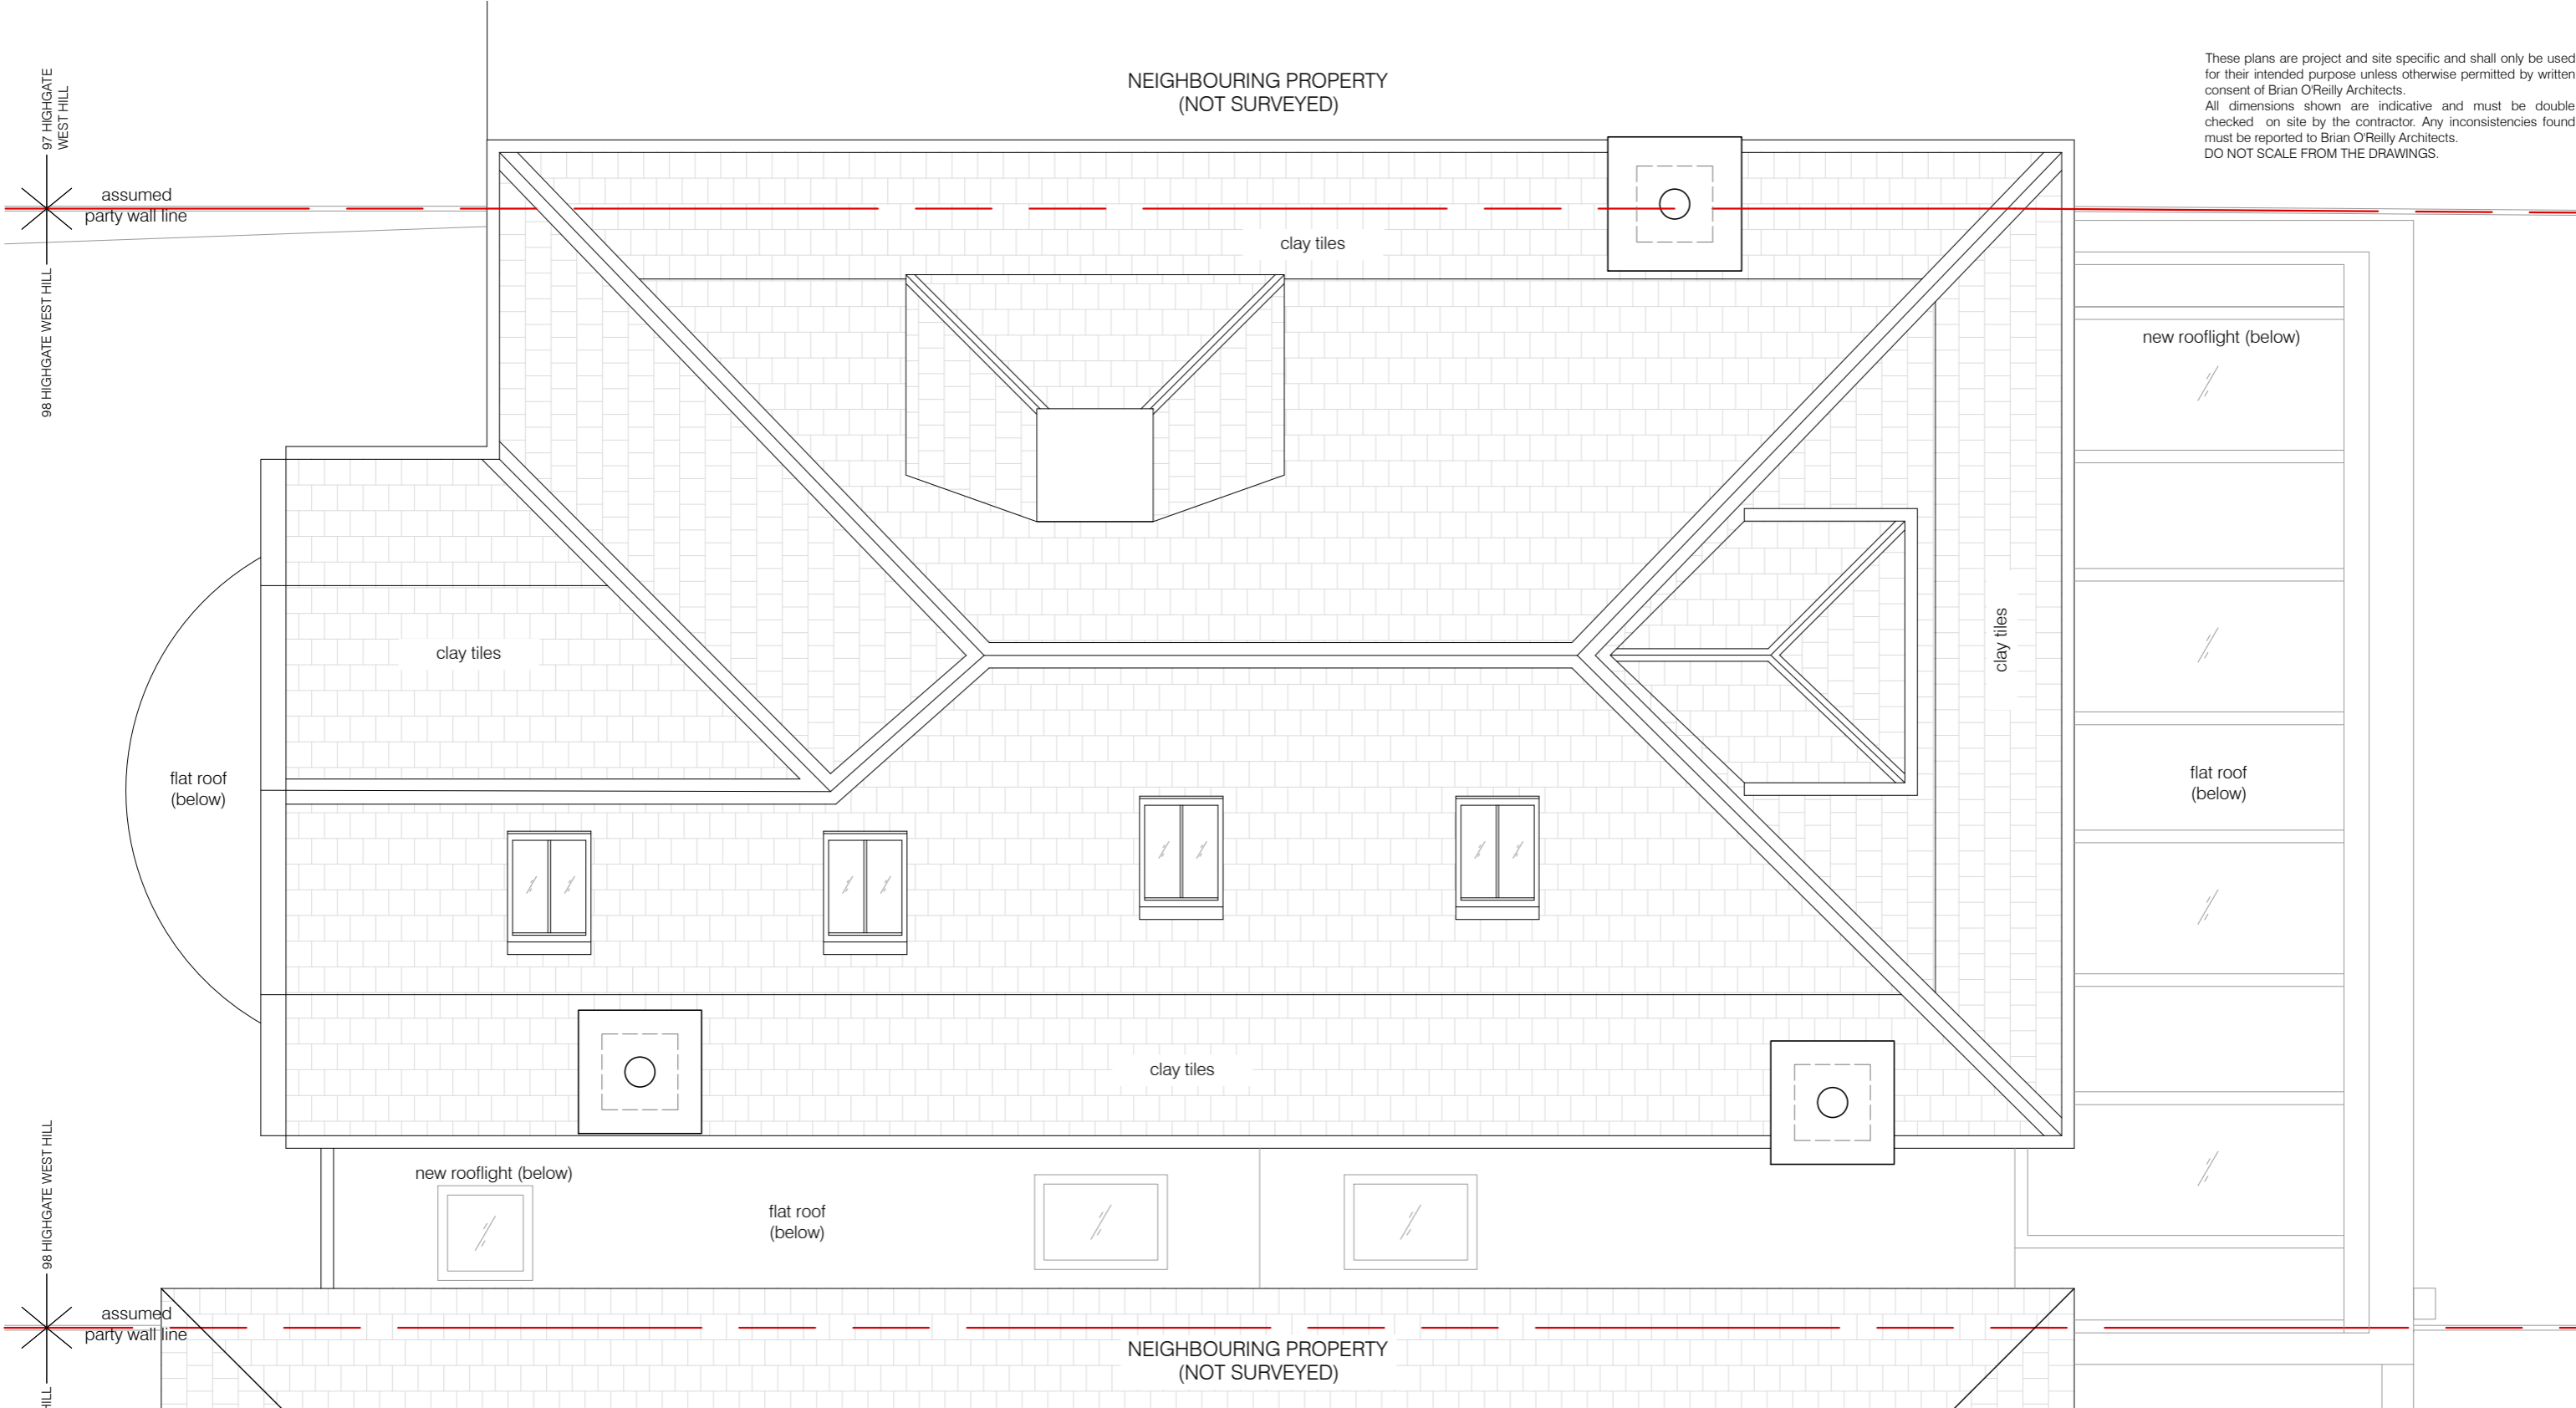

97 HIGHGATE WEST HILL  
 98 HIGHGATE WEST HILL

98 HIGHGATE WEST HILL  
 99 HIGHGATE WEST HILL

**01** PROPOSED ROOF PLAN  
 scale 1:50



project	status / number	scale
98 HIGHGATE WEST HILL N6 6NR	PLANNING/442-104-P	1:50 @ A3
<b>BRIAN O'REILLY ARCHITECTS</b>	drawing	date
31 Oval Road, London, NW1 7EA +44 (0)20 7267 1184 <a href="http://www.brianoreillyarchitects.com">www.brianoreillyarchitects.com</a> <a href="mailto:mail@brianoreillyarchitects.com">mail@brianoreillyarchitects.com</a>	PROPOSED ROOF PLAN	01.05.2020