


GROUND FLOOR PLAN AS PROPOSED

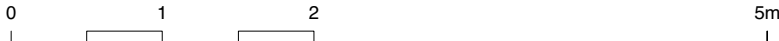

Alexander
Martin
Architects

22-24 Kingsford Street
London NW5 4JT
T. +44.0.20.3290.3540
E. info@amarchitects.co.uk
W. amarchitects.co.uk

© Alexander Martin Architects Limited. DO NOT SCALE.
All drawings are to be read in conjunction with the relevant structural and
services drawings. All dimensions to be checked on site by Contractor. Report
any discrepancies to AMA prior to construction.

Revisions

A 15/7/20 Change of use to single house

Status

PLANNING

Client

ANNA QUIRK

Project

20 GRAFTON TERRACE, NW5 4JJ

Drawing No
121-AP-101



Drawing title
PROPOSED GROUND FLOOR PLAN

Checked


AM

Date

08.04.2020

Rev

A

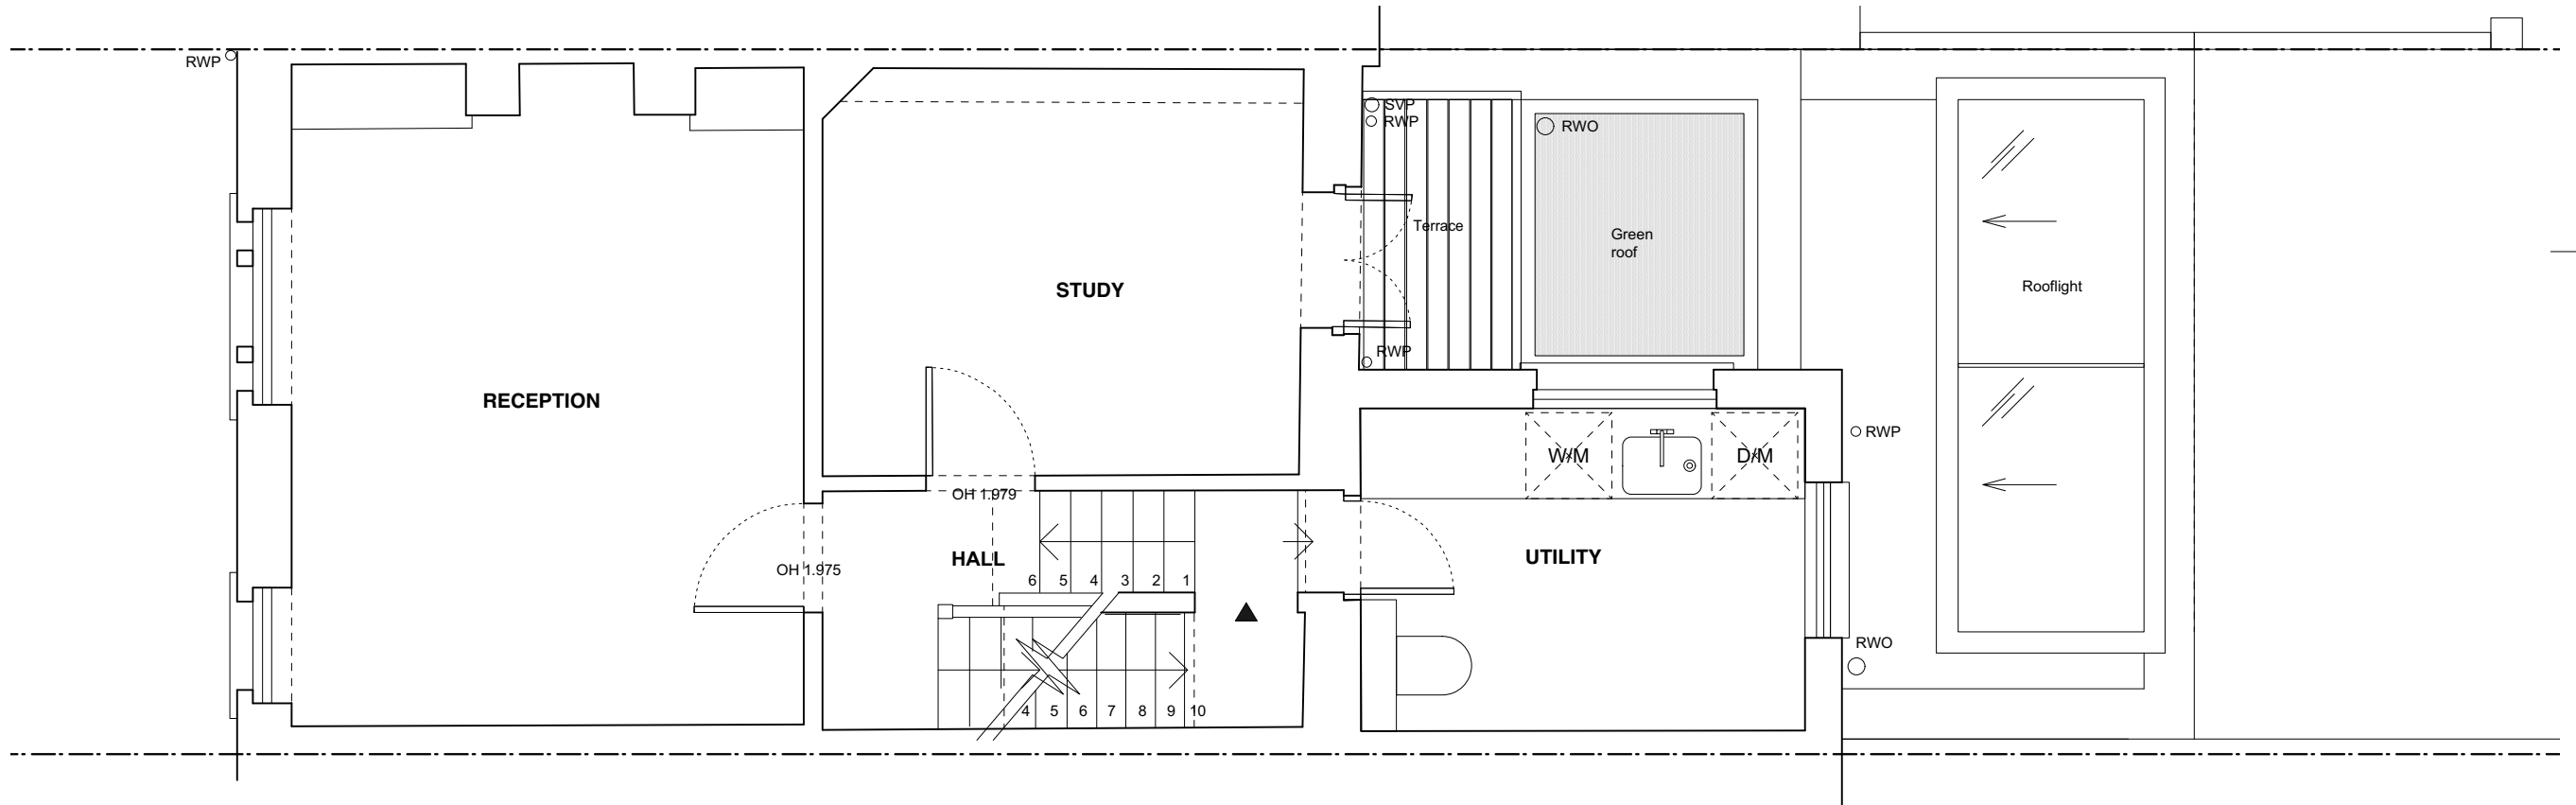

FIRST FLOOR PLAN AS PROPOSED



Alexander
Martin
Architects

22-24 Kingsford Street
London NW5 4JT
T. +44.0.20.3290.3540
E. info@amarchitects.co.uk
W. amarchitects.co.uk

© Alexander Martin Architects Limited. DO NOT SCALE.
All drawings are to be read in conjunction with the relevant structural and
services drawings. All dimensions to be checked on site by Contractor. Report
any discrepancies to AMA prior to construction.

Revisions

1 15/7/20 Change of use to single house

Status

PLANNING

Client

ANNA QUIRK

Project

20 GRAFTON TERRACE, NW5 4JJ



Drawing title

PROPOSED FIRST FLOOR PLAN

Drawn

MM

Scale

1:50@A3

Drawing No

121-AP-102

Checked


AM

Date

08.04.2020

Rev

A

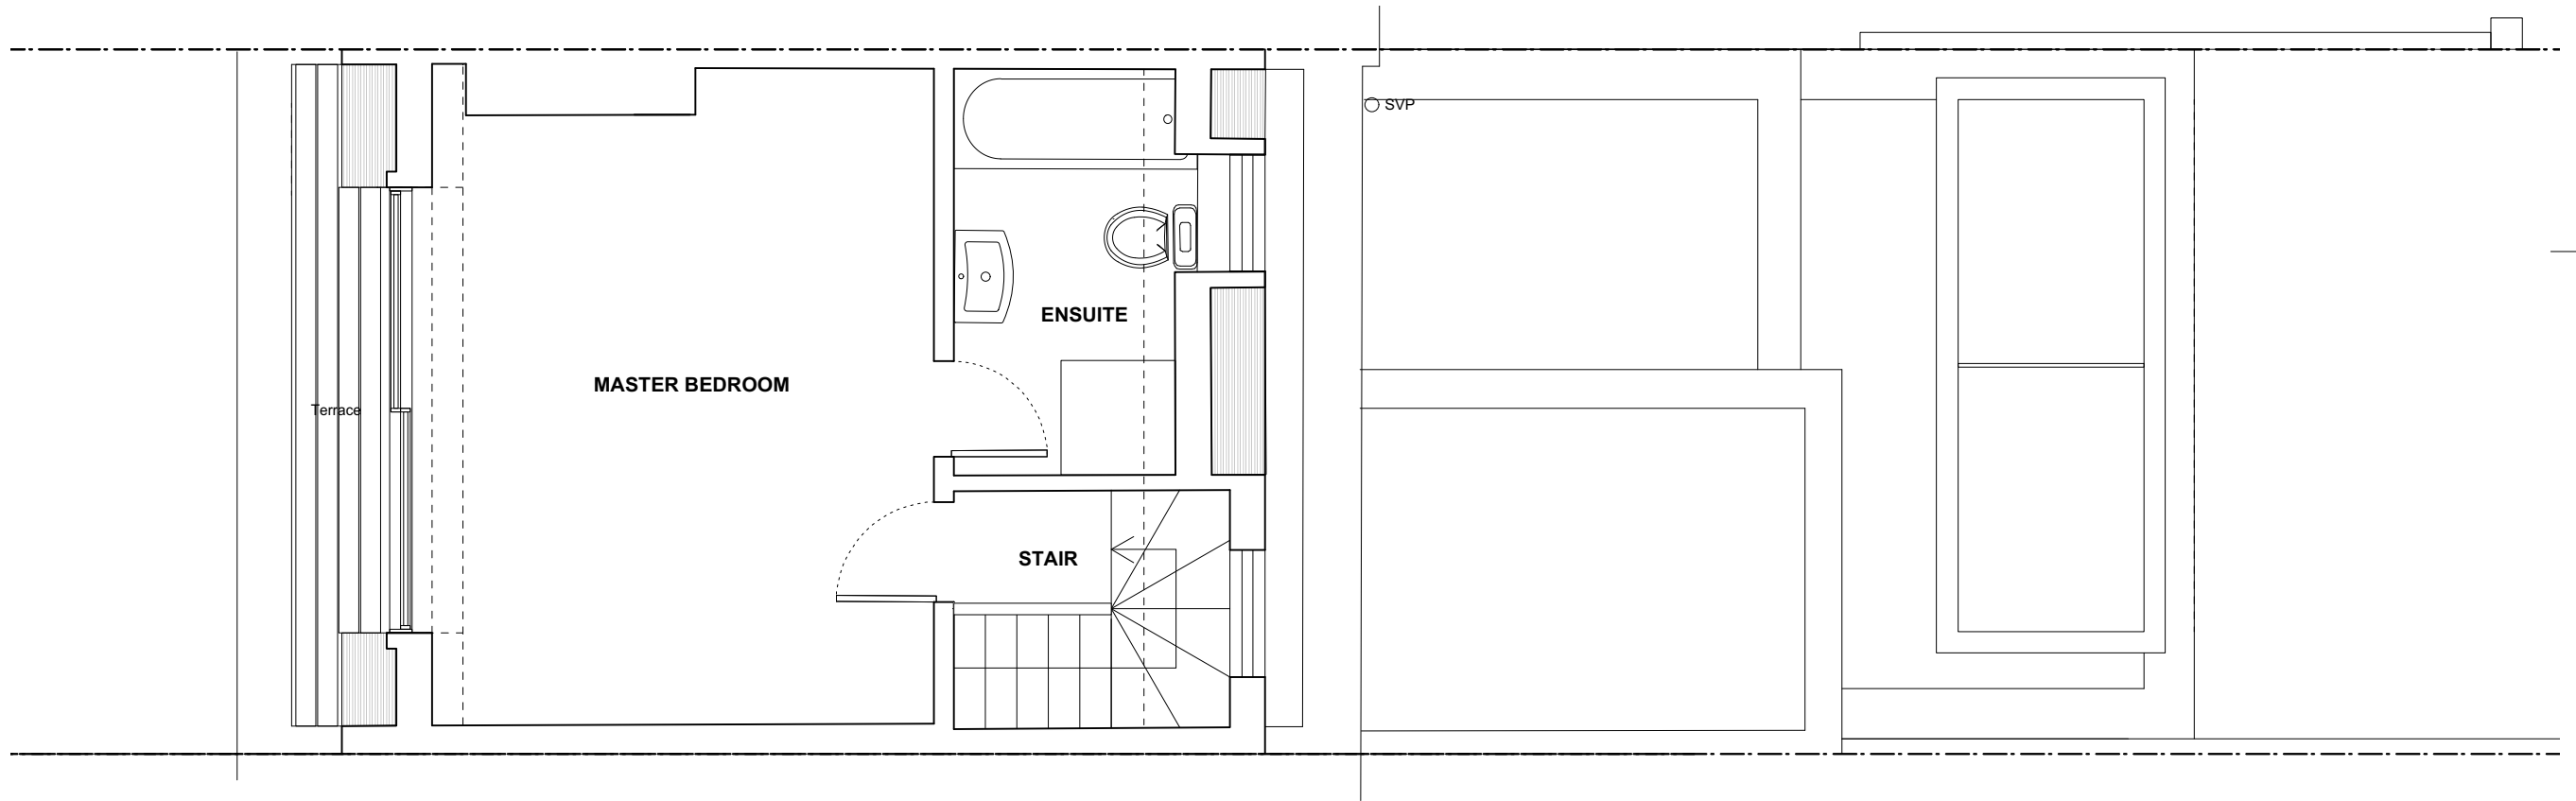

THIRD FLOOR PLAN AS PROPOSED / UPPER FLAT



Alexander
Martin
Architects

22-24 Kingsford Street
London NW5 4JT

T. +44.0.20.3290.3540
E. info@amarchitects.co.uk
W. amarchitects.co.uk

© Alexander Martin Architects Limited. DO NOT SCALE.
All drawings are to be read in conjunction with the relevant structural and
services drawings. All dimensions to be checked on site by Contractor. Report
any discrepancies to AMA prior to construction.

Revisions

Status
PRELIMINARY

Client
ANNA QUIRK

Project
20 GRAFTON TERRACE, NW5 4JJ




Drawing title
PROPOSED THIRD FLOOR PLAN

Drawn	Checked
MM	AM

Scale	Date
1:50@A3	08.04.2020

Drawing No	Rev
121-AP-104	-

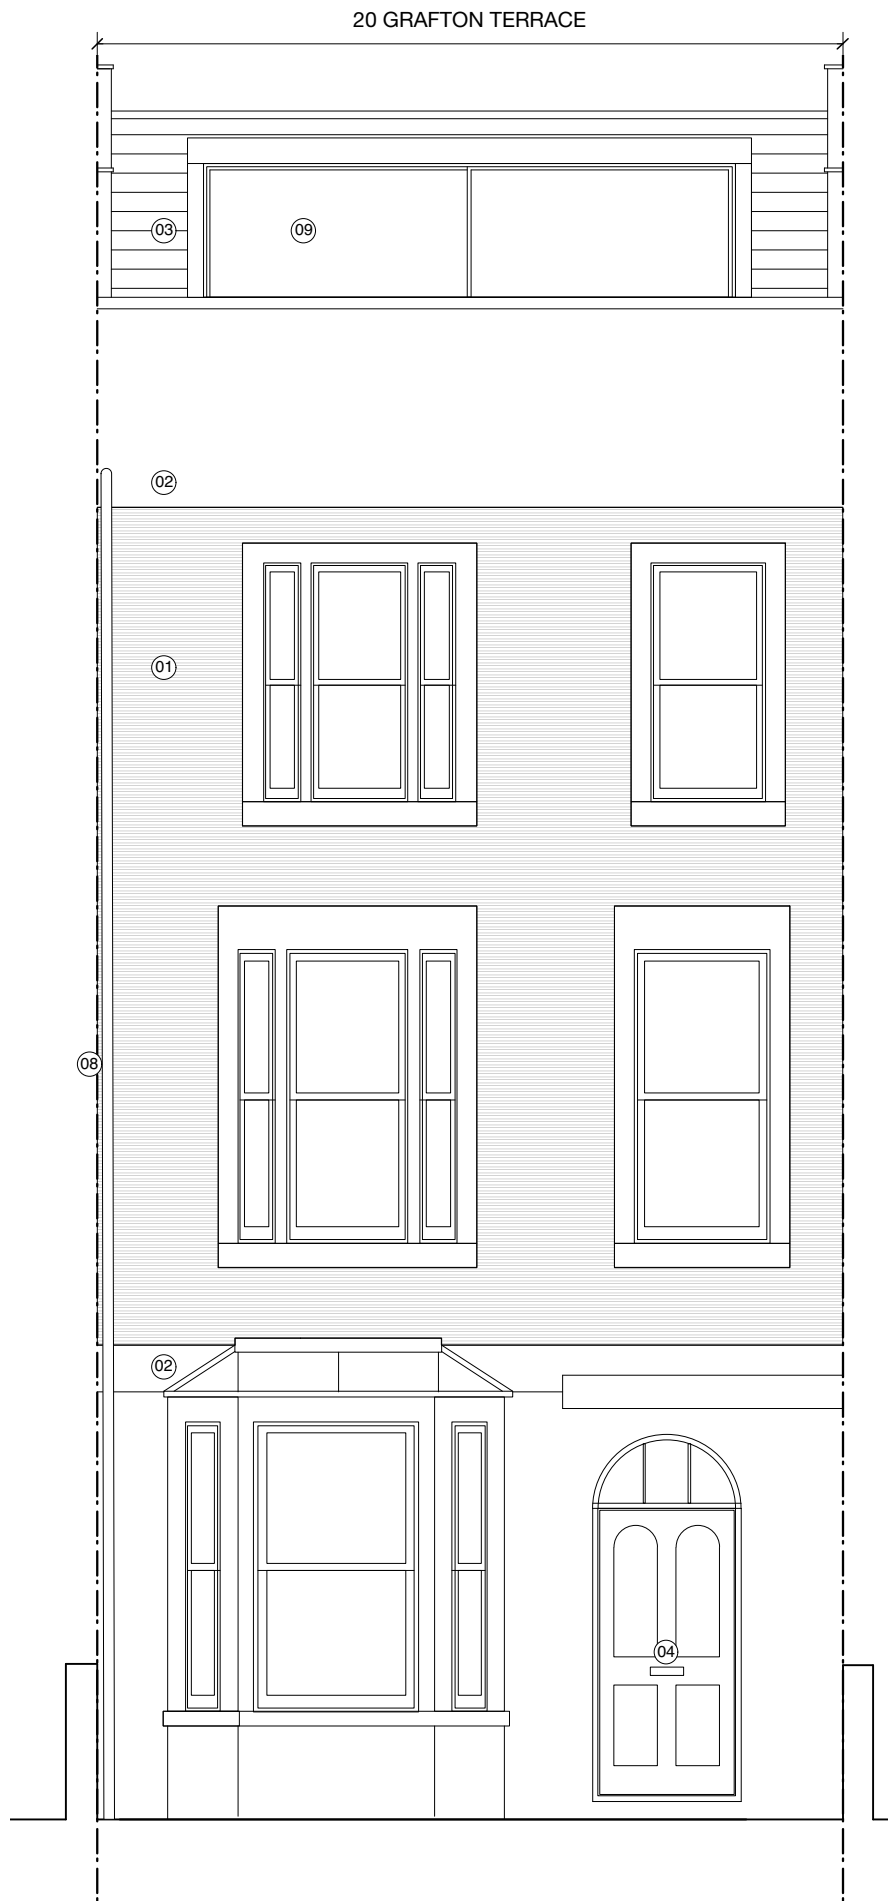

FRONT ELEVATION AS PROPOSED



REAR ELEVATION AS PROPOSED



SIDE ELEVATION AS PROPOSED

KEY - PROPOSED MATERIALS:	
01	London stock brick
02	Rendered wall
03	Roof tile
04	Painted timber door
05	Painted timber framed window
06	Painted timber French door
07	Metal handrail
08	uPVC downpipe
09	Aluminium sliding doors
10	Aluminium framed window
11	Cast concrete blockwork
12	Stone



Alexander
Martin
Architects

22-24 Kingsford Street
London NW5 4JT

T. +44.0.20.3290.3540
E. info@amarchitects.co.uk
W. amarchitects.co.uk

© Alexander Martin Architects Limited. DO NOT SCALE.
All drawings are to be read in conjunction with the relevant structural and
services drawings. All dimensions to be checked on site by Contractor. Report
any discrepancies to AMA prior to construction.

Revisions

Status

PLANNING

Client

ANNA QUIRK

Project

20 GRAFTON TERRACE, NW5 4JJ

Drawing title

PROPOSED ELEVATIONS

Drawn

MM

Scale

1:50@A3

Drawing No

121-AP-201

Checked

AM

Date

08.04.2020

Rev

-





SECTION A-A AS PROPOSED



Alexander
Martin
Architects

22-24 Kingsford Street
London NW5 4JT

T. +44.0.20.3290.3540
E. info@amarchitects.co.uk
W. amarchitects.co.uk

© Alexander Martin Architects Limited. DO NOT SCALE.
All drawings are to be read in conjunction with the relevant structural and
services drawings. All dimensions to be checked on site by Contractor. Report
any discrepancies to AMA prior to construction.

Revisions

A 15/7/20 Chane of use to single house

Status

PLANNING

Client

ANNA QUIRK

Project

20 GRAFTON TERRACE, NW5 4JJ

Drawing No
121-AP-301

Drawing title

PROPOSED SECTION A-A

Drawn
MM

Checked

AM

Scale
1:50@A3

Date

12.03.2020

Rev
A

