




PROPOSED SIDE ELEVATION

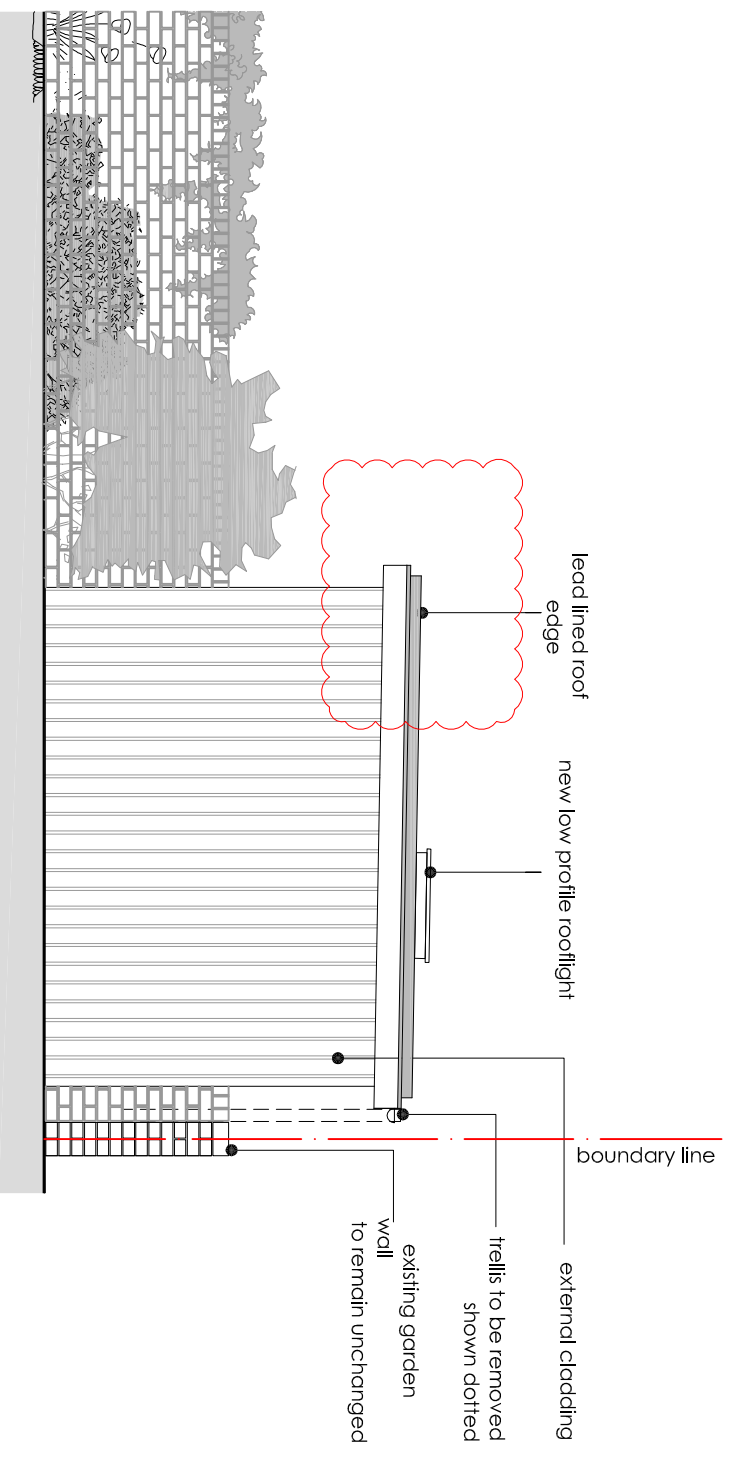


PROPOSED SIDE ELEVATION 1

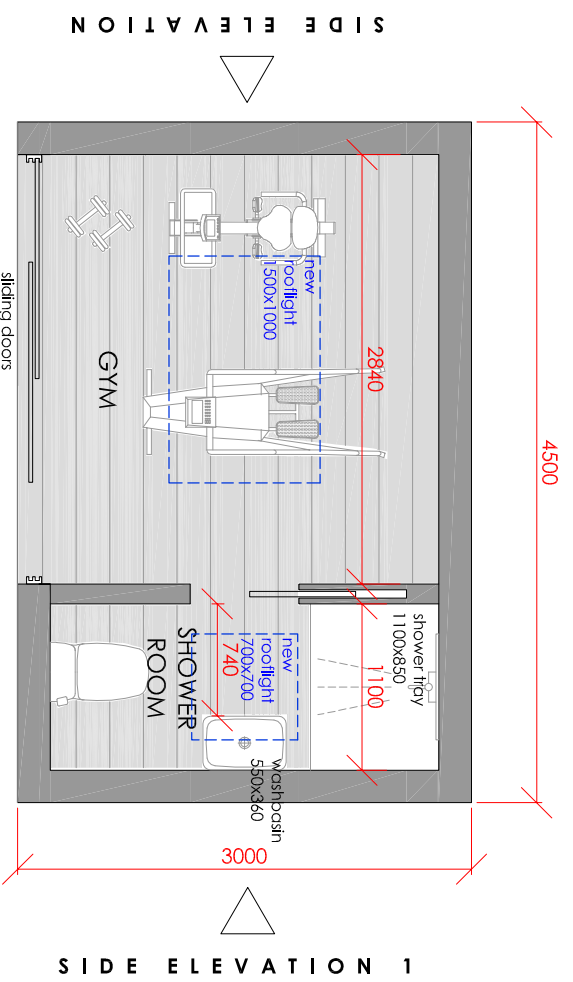

PROPOSED FLOOR PLAN



western red cedar cladding

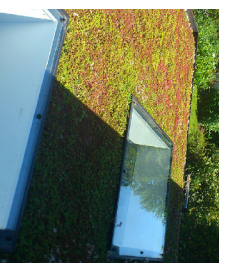


sedum blanket green flat roof and roof lights

Proposed Garden Gym dimensions:
4.5m x 3.0m with 2.5m overall height


Proposed Garden Gym footprint:
13.5m²

Proposed Garden Gym finishes:

- Western Red Cedar Channel Grooved
- Lead lined overhang roof continued with sedum blanket extensive green roof
- PVC low profile flat roof rooflights, black frames
- Slimline aluminium glass sliding doors, black frames

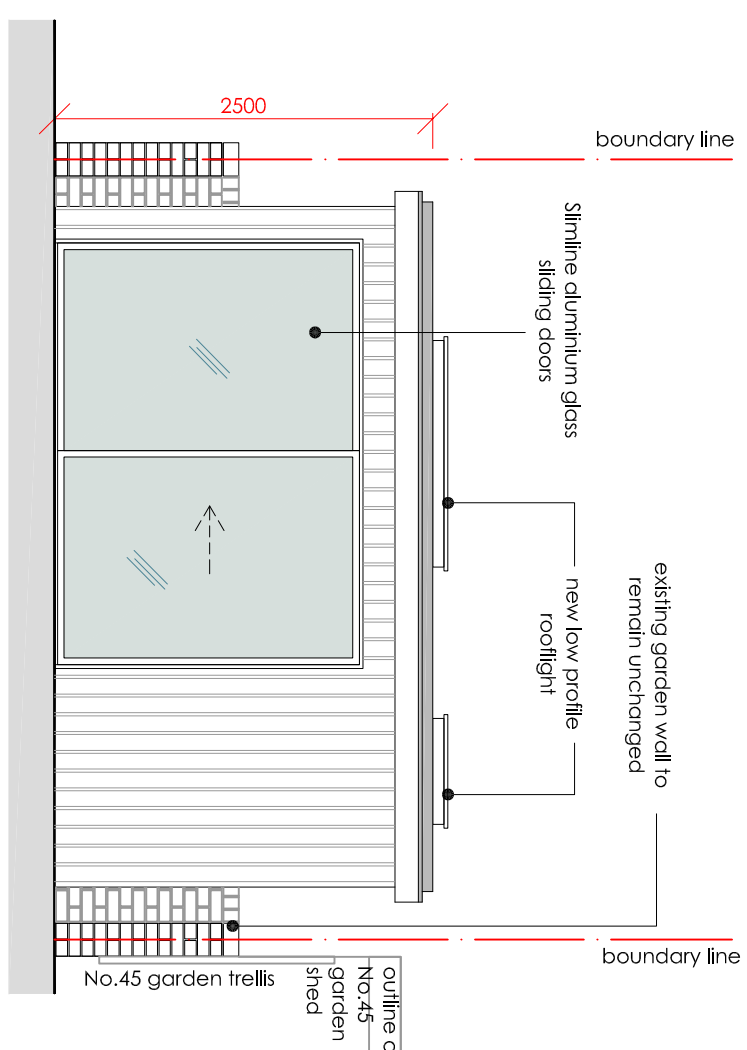

PROPOSED FRONT ELEVATION

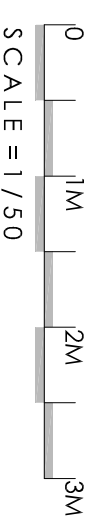

GENERAL NOTES:

This drawing indicates basic structure, full structural details and calculations by a Structural Engineer to satisfy current Building Regulations.

The design, specification, performance and structure of all elements of work are to be developed by the contractor strictly in accordance with current statutory regulations and certification requirements. Contractor to complete work to the required standard providing a completion certificate from the local authority Building Control Department.

Although this drawing is to a scale all features and dimensions are approximate. The contractor is responsible for checking dimensions, tolerances and references. Any errors or discrepancies are to be reported prior to proceeding with the works or shop drawings. DO NOT SCALE FROM THIS DRAWING.

All party wall agreements, permissions and conditions surveys to be conducted by others.

Rev	Date	Int	Description	Checked
A	24.06.20		garden trellis added	
B	26.06.20		next door outbuilding added	
C	21.07.20		roof details changed to suit planning officer's comments	
D	21.08.20		roof overhang removed to suit planning officer's comments	

PROJECT
43 COUNTESS ROAD
LONDON NW5 2XH

Revision
200

PROJECT
PROPOSED GARDEN GYM
GROUND FLOOR PLAN AND
ELEVATIONS

Revision
D

PROJECT
Drawing No. 200

PROJECT
Scale 1:50 @ A3

PROJECT
Date JUNE 2020

PROJECT
Status:

BIGGER HOUSE
DESIGN

T: 079 6185 6436 E: info@biggerhousedesign.co.uk