



Ground Floor Plan  
1 : 25

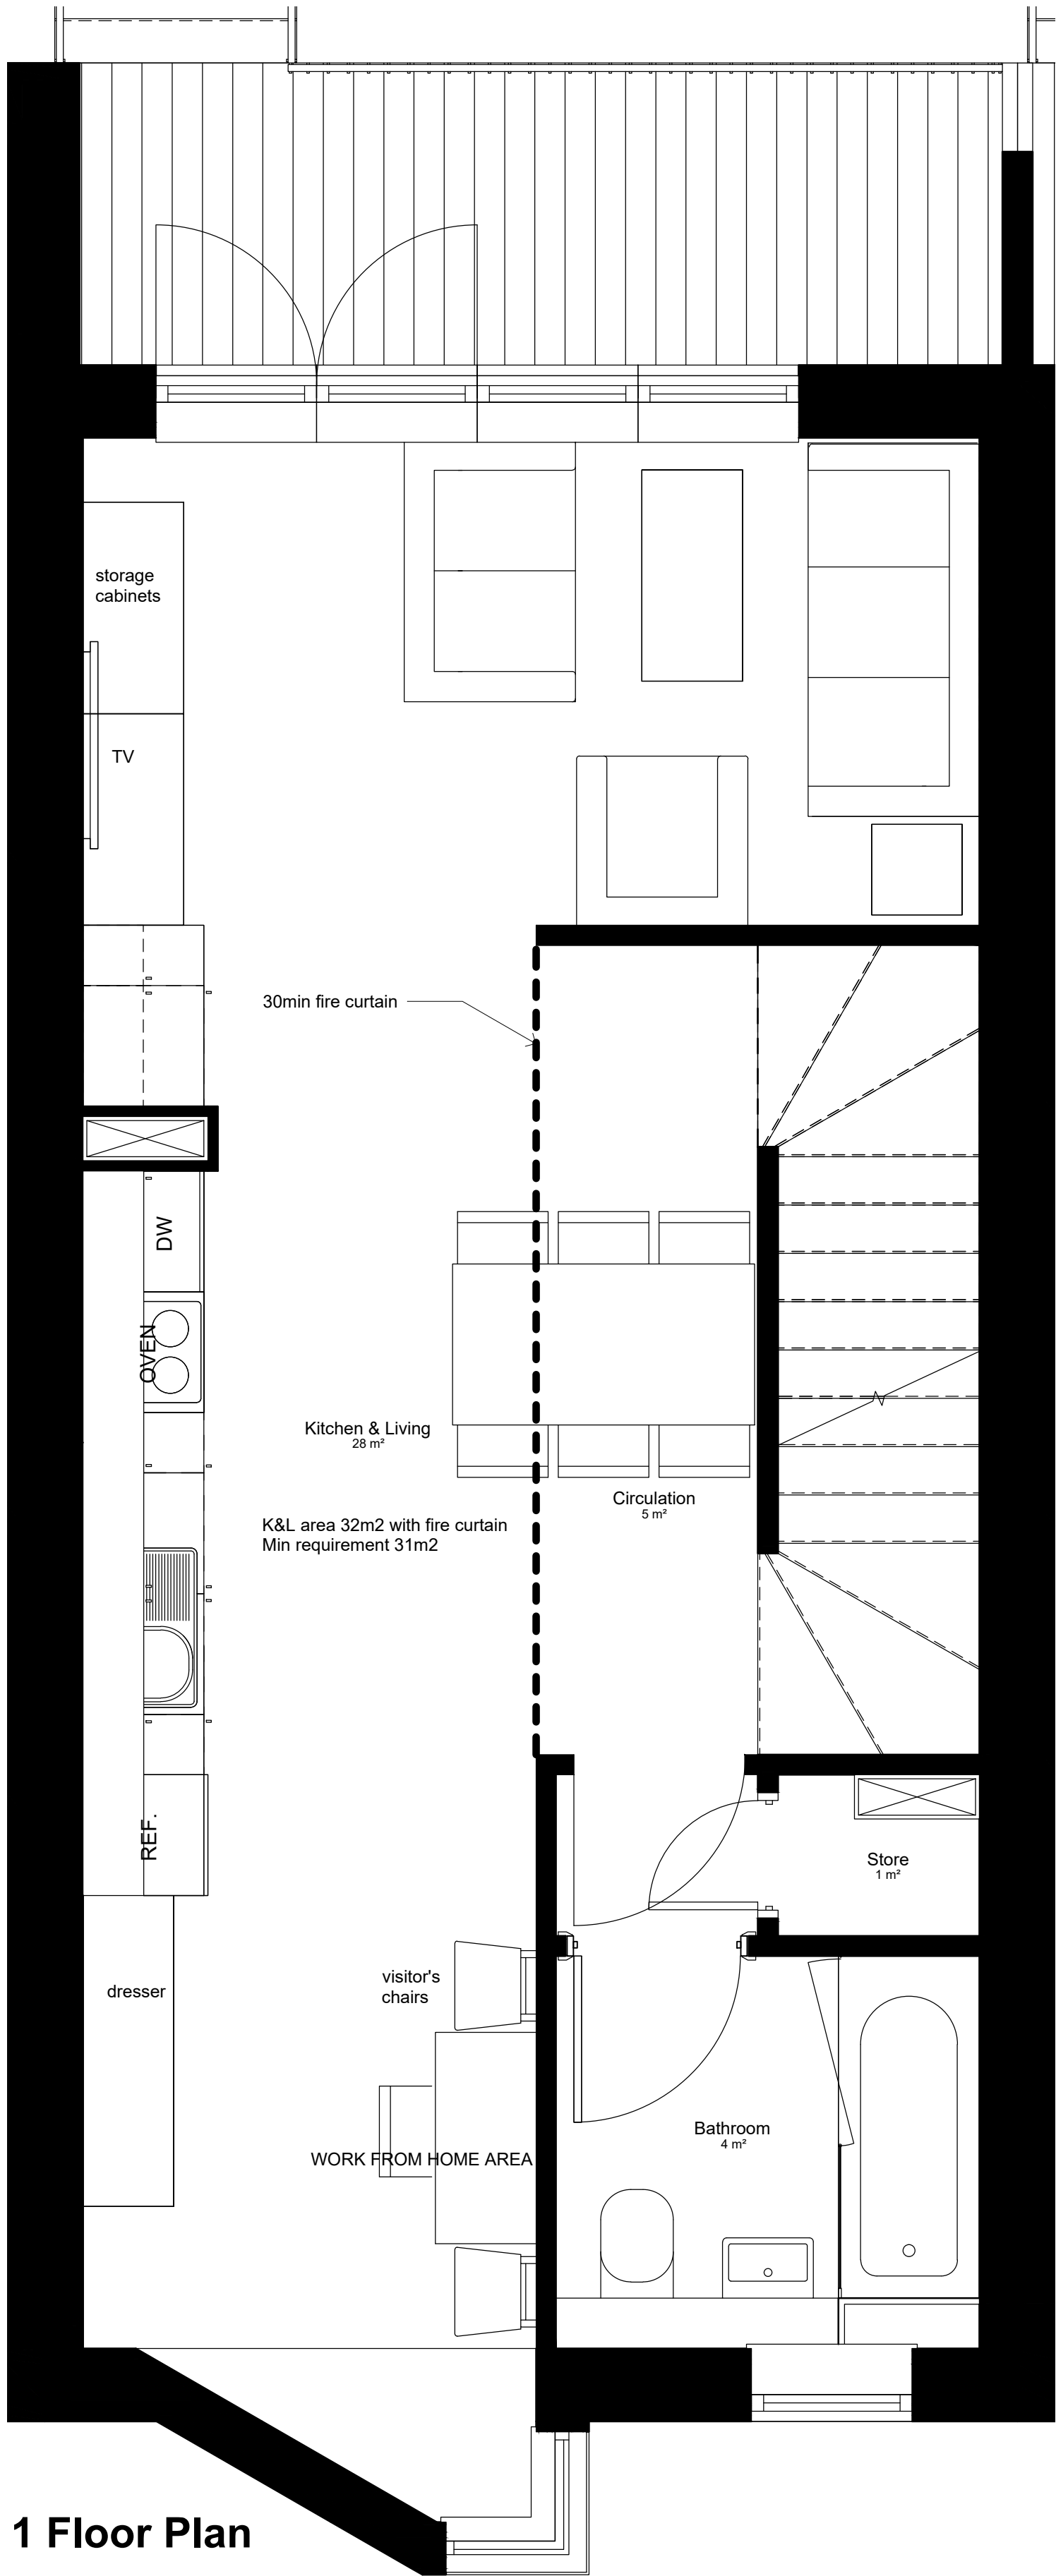



Level 1 Floor Plan  
1 : 25

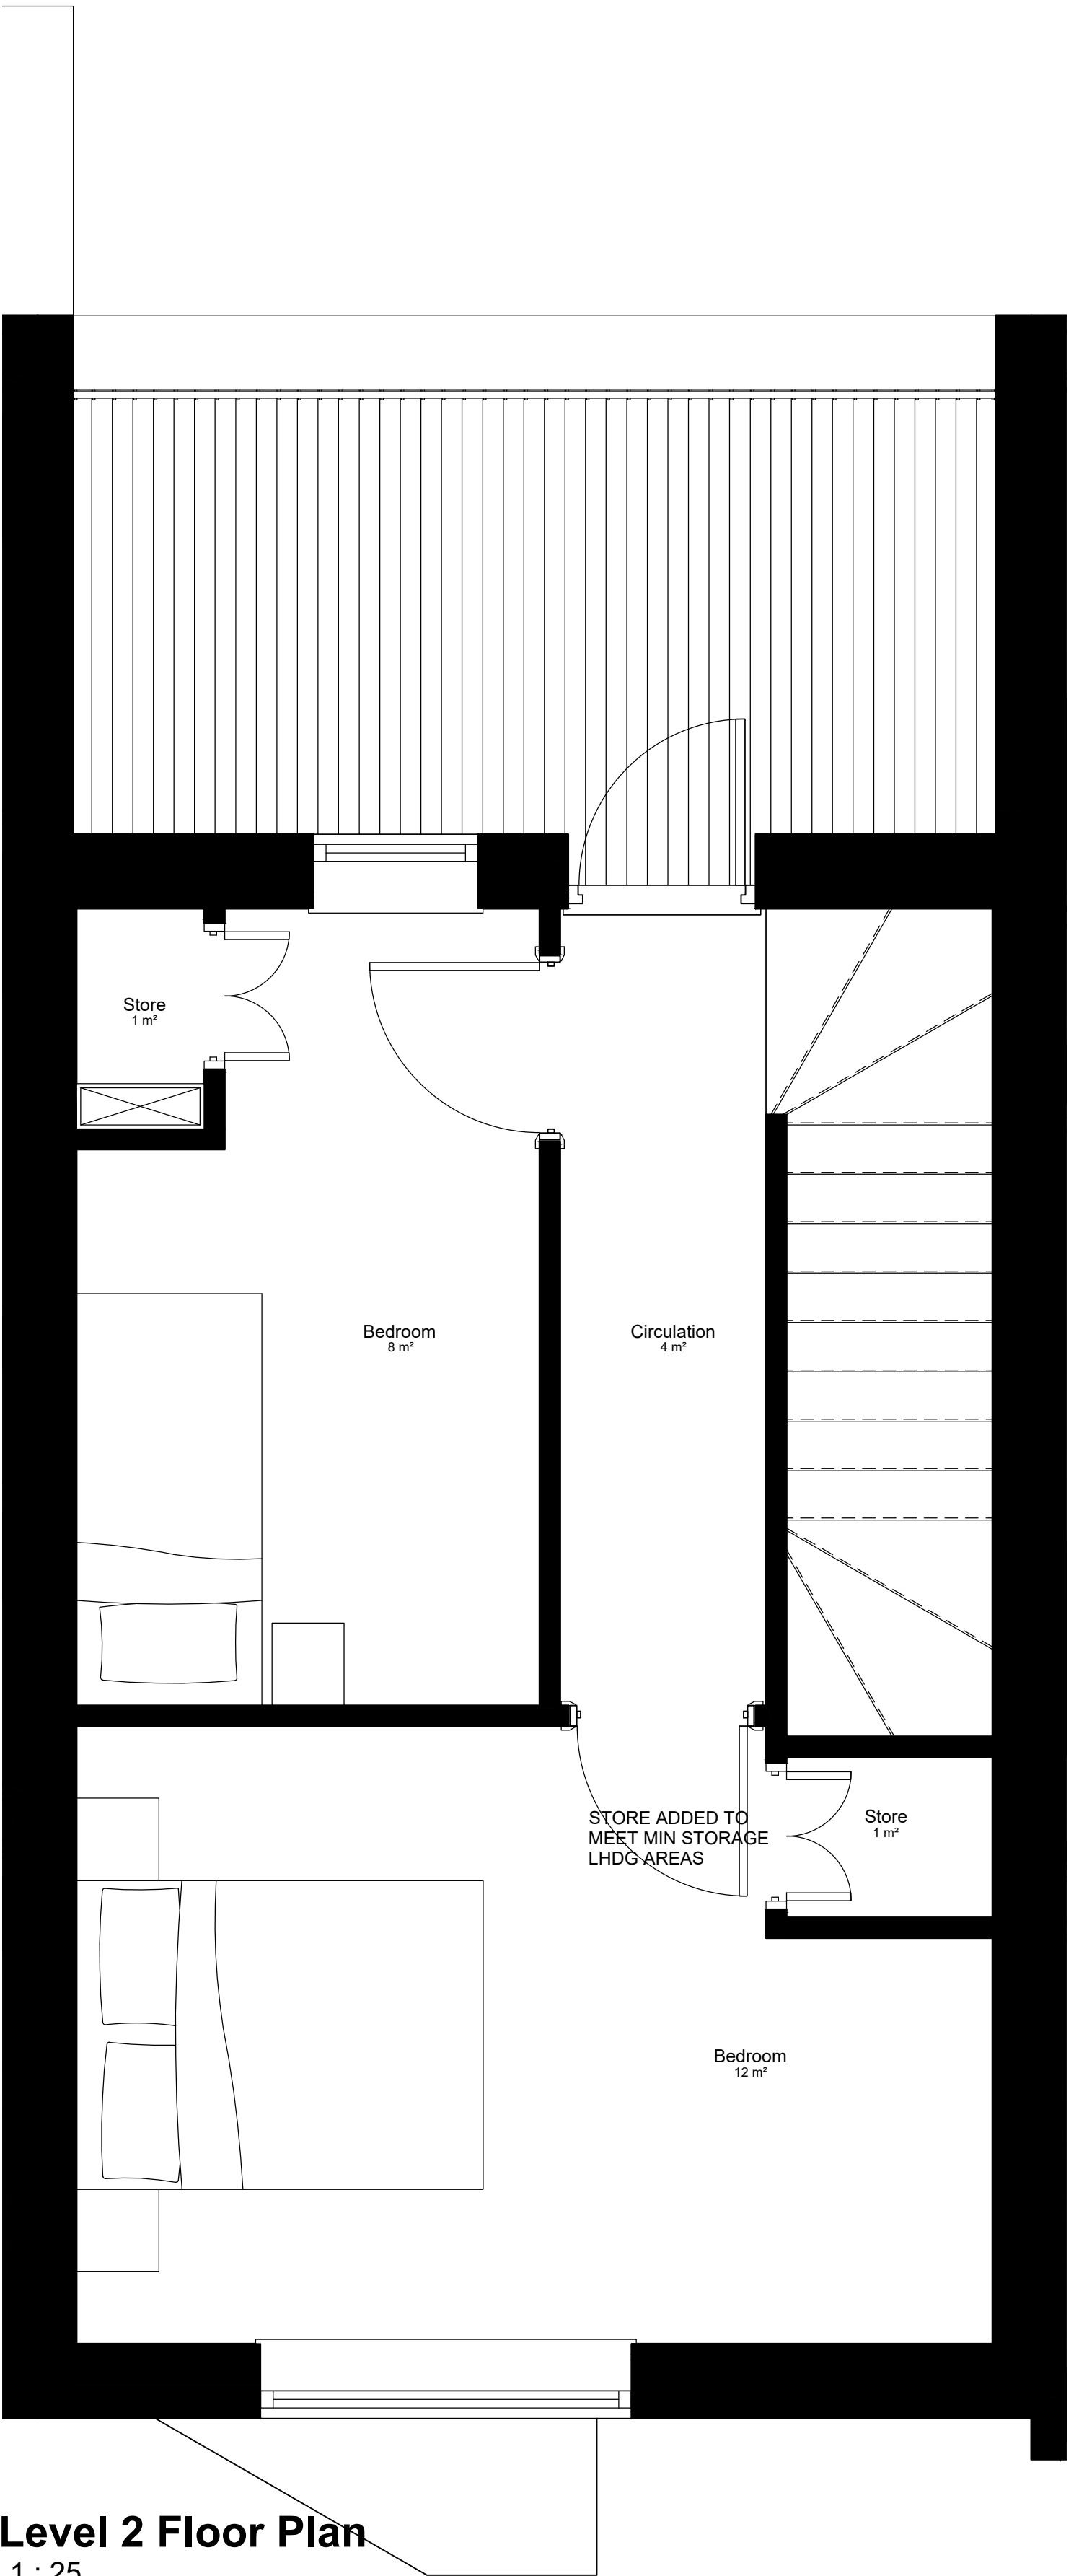

Level 2 Floor Plan  
1 : 25

- General Notes
1. Drawing Indicates design intent only.
  2. The contractor is responsible for taking and scheduling all dimensions on site.
  3. Do not scale from drawings.
  4. Report all discrepancies to the architect before proceeding.

Key Plan / Section

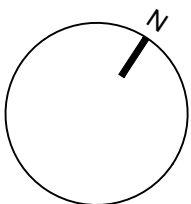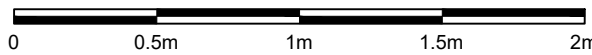

INDICATIVE LAYOUTS

Revision Date Description

Client  
London Borough of Camden

Project  
Godwin & Crowndale

Drawing Title  
Proposed House Unit 2

Scale		Status		For Information		Checked By	
1 : 25 @ A1		Role		Zones		Level	
Project	Origin	Role	Zones	Level	Type	Class	Number
1674	S2A	A	XX	XX	DR	01	103
						S3	

© SURFACE TO AIR  
01/04/2020 15:47:47

**SURFACE TO AIR**

Unit 210, Metropolitan Wharf Building, 70 Wapping Wall, London, E1W 3SS  
T +44 (0)20 727 3300 E info@surface-to-air.com  
Registered office in England and Wales No: 05302392

COPYRIGHT OF SURFACE TO AIR