

**REVISIONS**

**P03:**  
Changes made to previously approved proposal

Previous NMA Proposal submitted under application ref. 2020/1990/P & Listed Building Consent ref. 2020/1992/L

1. New slab structural opening for attenuation tanks.
2. New slab structural opening for sump pit (greywater harvesting tank).
3. New slab structural opening for transformers trench (UKPN).
4. New slab structural opening for PH manholes.
5. Raised screeded area to be lowered to original floor level to provide level access across basement floor.
6. WCs to the base of South West Lightwell to be stripped out.
7. Existing fabric removed to create an open plan office space. Downstands and columns retained. All suspended ceiling and proprietary fixings stripped out.
8. Existing fabric removed for building services/ support spaces. All suspended ceiling and proprietary fixings stripped out.
9. Existing WCs stripped out.
10. Existing ramps removed.
11. Full height sections of walls to existing vaults.
12. All existing doors to lightwells to be stripped out.

**Notes:**

Drawings are based on survey data and may not accurately represent what is physically present.

All dimensions are to be verified on site before proceeding with the work.

All dimensions are in millimeters unless noted otherwise.

Purcell shall be notified in writing of any discrepancies.

**Demolitions & Alterations Key**

Original fabric defined as that documented in Archive Drawings. Where date of fabric is unknown, it is assumed as original.

- Original Fabric: Section of Wall/Slab to be Demolished
- Original Fabric: Item to be Demolished
- Overhead - 300mm wide opening to ceiling for high level concealed cable distribution - make good after installation
- Overhead: Whole bay of vaulted ceiling to be removed for cabling distribution and reinstated
- Original Fabric: High level opening in wall for services distribution
- Floor trenches in slab for cable distribution
- Manhole: Opening in slab
- Non-Original Fabric: Section of Wall to be Demolished
- Non-Original Fabric: Item to be Demolished
- Window Number
- Door Number
- Annotation Item

Drawings to be read in conjunction with:

Internal Repairs & Builder's Works drawing series (93)000 for key spaces  
Conservation Strategy Report CTH-PUR-MP-00-SP-A-00005


1:200 Scale



S0 P04	20 Nov 2019	OB		
S5 P01	08 Jul 2019	NS	NS	
S5 P00	11 Apr 2019	OB	NS	
Current Issue	20/08/2020	AT	NS	

ISSUE	DATE	DRAWN	CHECKED	DESCRIPTION
<b>DRAWING TITLE</b>	GA PROPOSED DEMOLITIONS AND STRIP OUT BASEMENT LEVEL FLOOR PLAN			
<b>DRAWING NO.</b>	CTH-PUR-MP-B0-DR-A-91000			
<b>REVISION</b>	P03			
<b>SIZE &amp; SCALE</b>	A1L 1:200			
<b>DRAWING STATUS</b>	S4 - Planning			

<b>CLIENT</b>	Lendlease	
<b>PROJECT</b>	Camden Town Hall	
<b>JOB NUMBER</b>	238664	

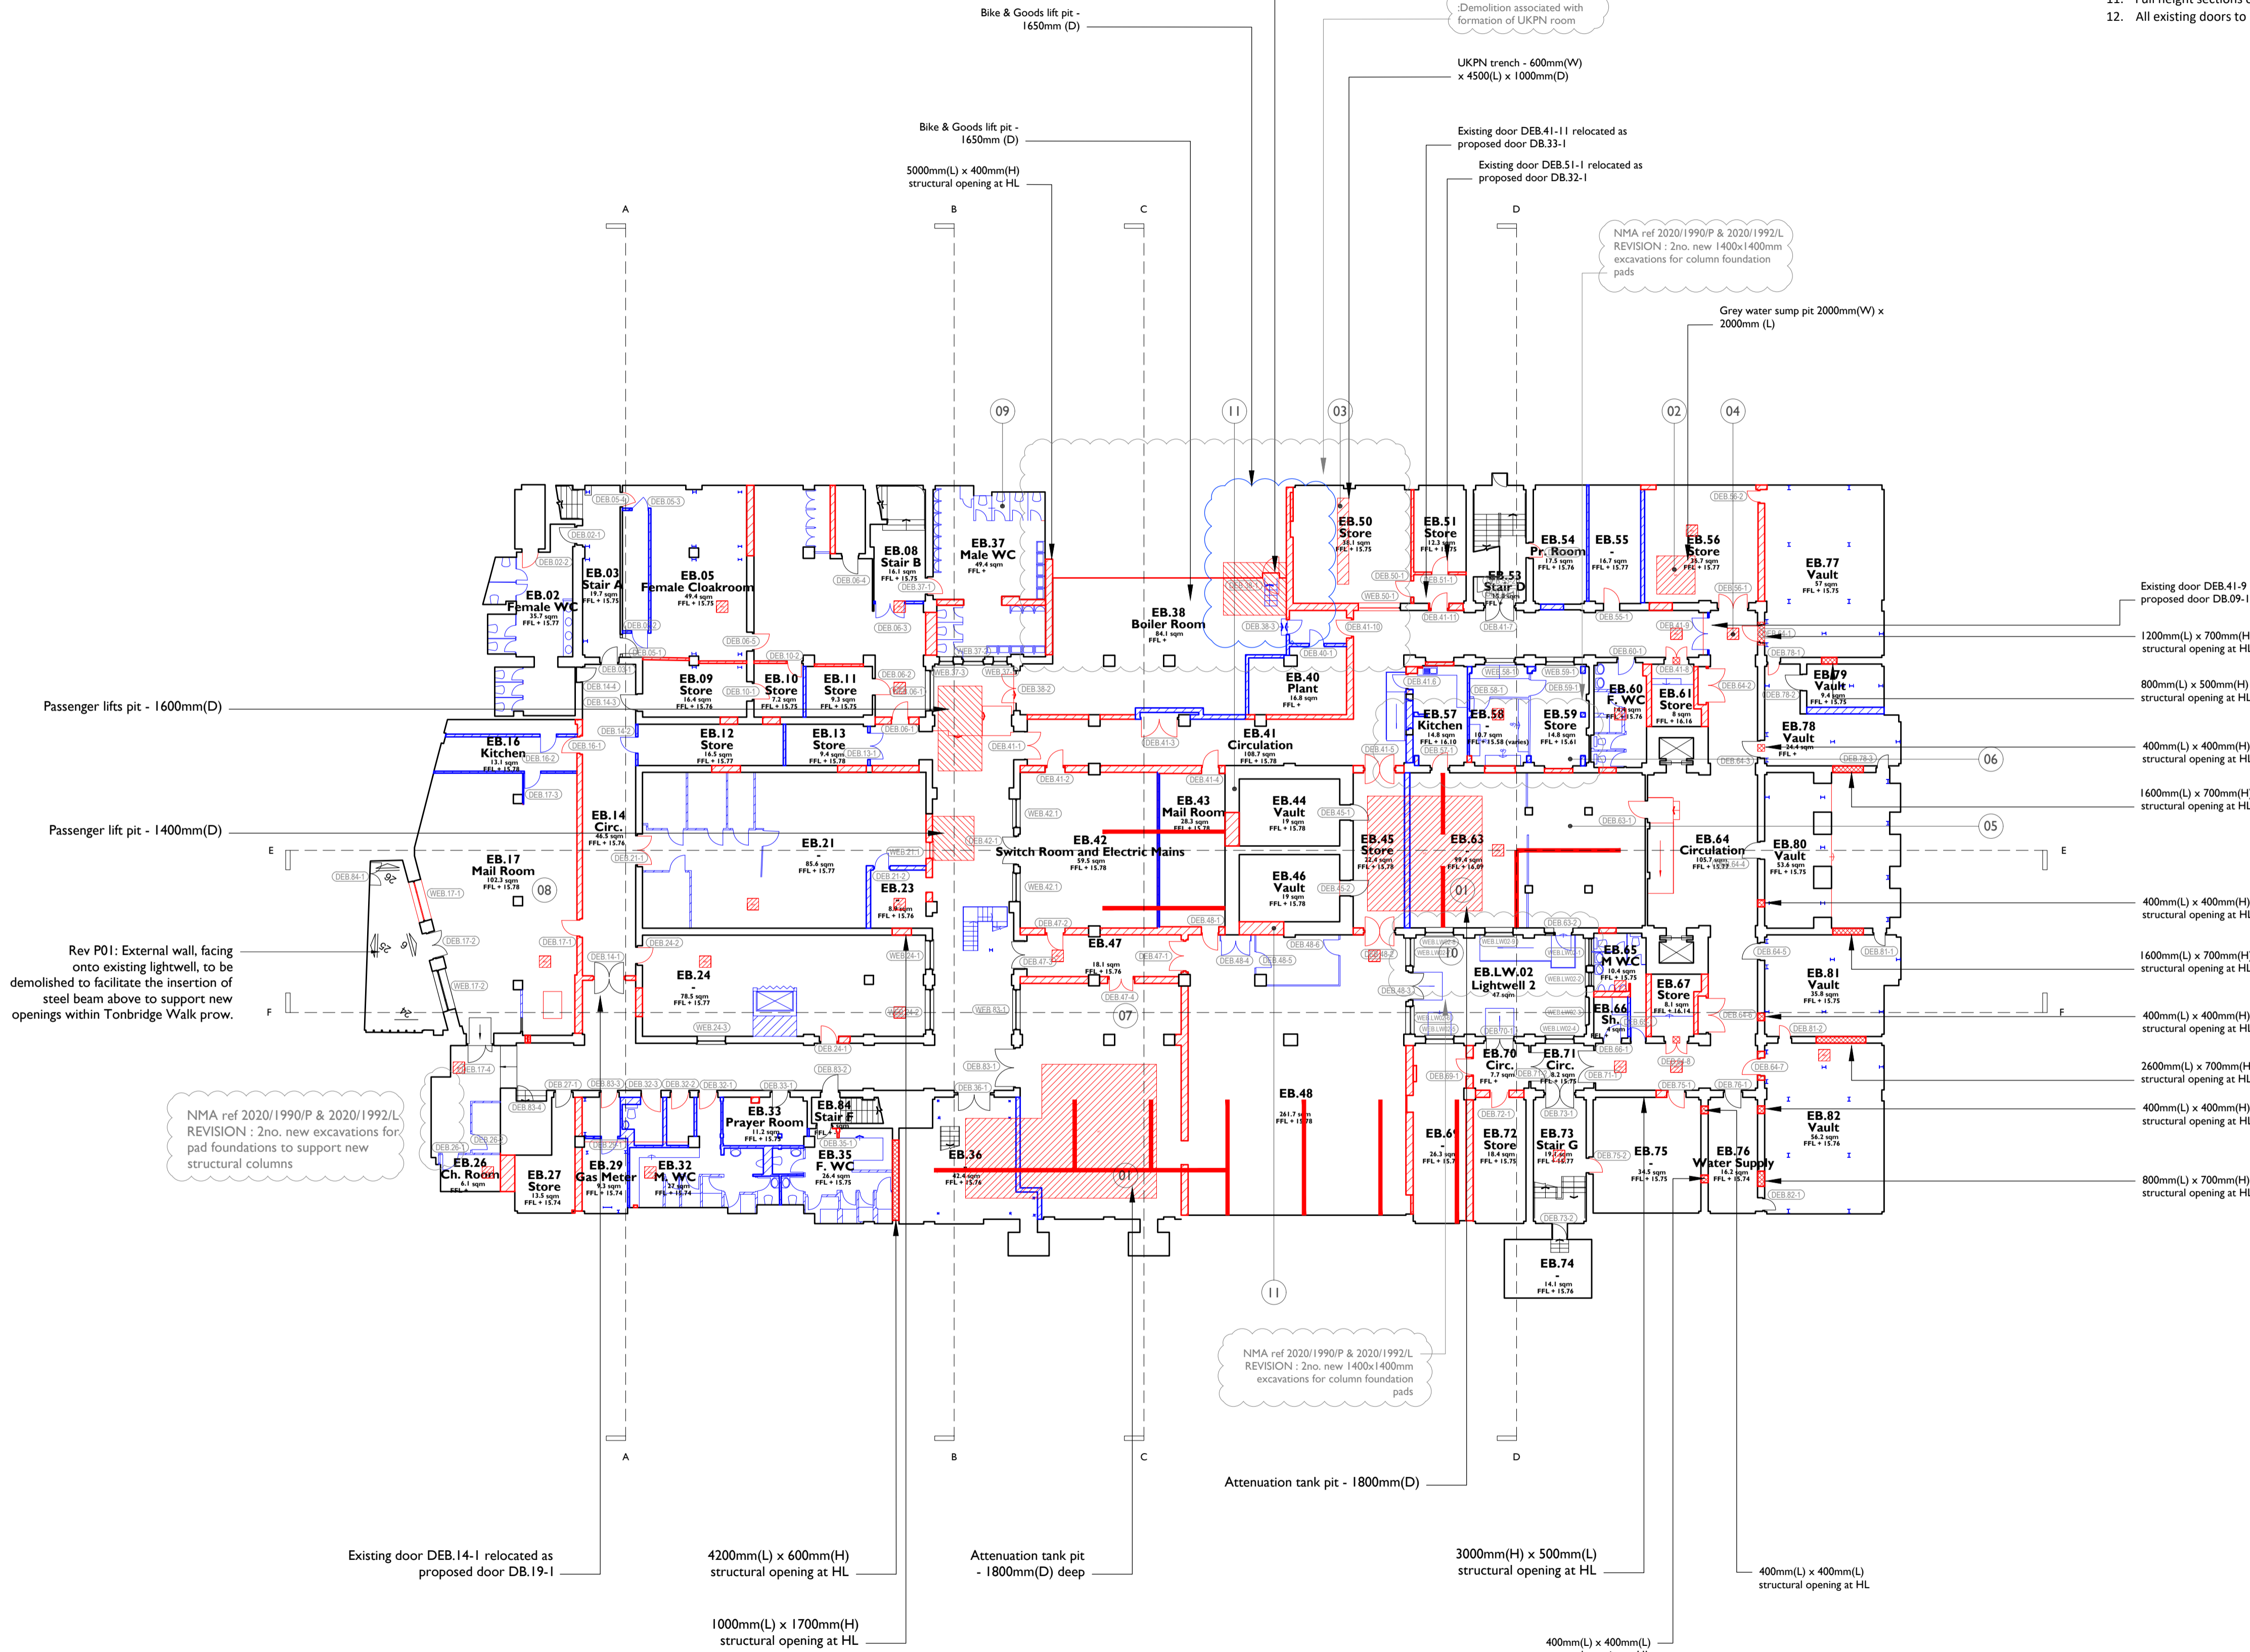

**I BASEMENT FLOOR LEVEL PLAN PROPOSED DEMOLITIONS AND STRIP OUT**  
91000 1:200 @ A1