

PLEASE NOTE:

1. All dimensions to be checked on site before fabrication,
2. Contractor to refer to engineers drawings before proceeding with works.
3. All drawings and designs are covered by design right (intellectual property), and may not be distributed, copied or issued without written permission by the Architect.
4. All design concepts are the sole property of the Architect and no adaptations, reproductions or copies may be made without written permission of the Architect.
5. These drawings are subject to any variation required or recommendation by any statutory authority, or for the better carrying out of the works.
6. Samples to be provided by contractor for XUL Architecture's approval.
7. All finishes to XUL Architecture's satisfaction.
8. All drawings to be approved by XUL Architecture prior to construction.

ADDITIONAL NOTE:

Issue key: Tender (T)
Information (I) Construction (C)
Planning (P) As Built (B)

Project Address
24 Kemplay Road, NW3 1SY

EXISTING
Location Map

Scale
1:100@A3

Dwg. No.
LP-01

Rev. Date
05.11.19


Rev.
1-00

Drawn
SL

Project Number
19041

Checked
SS

Issue For:
PRE-PLAN.

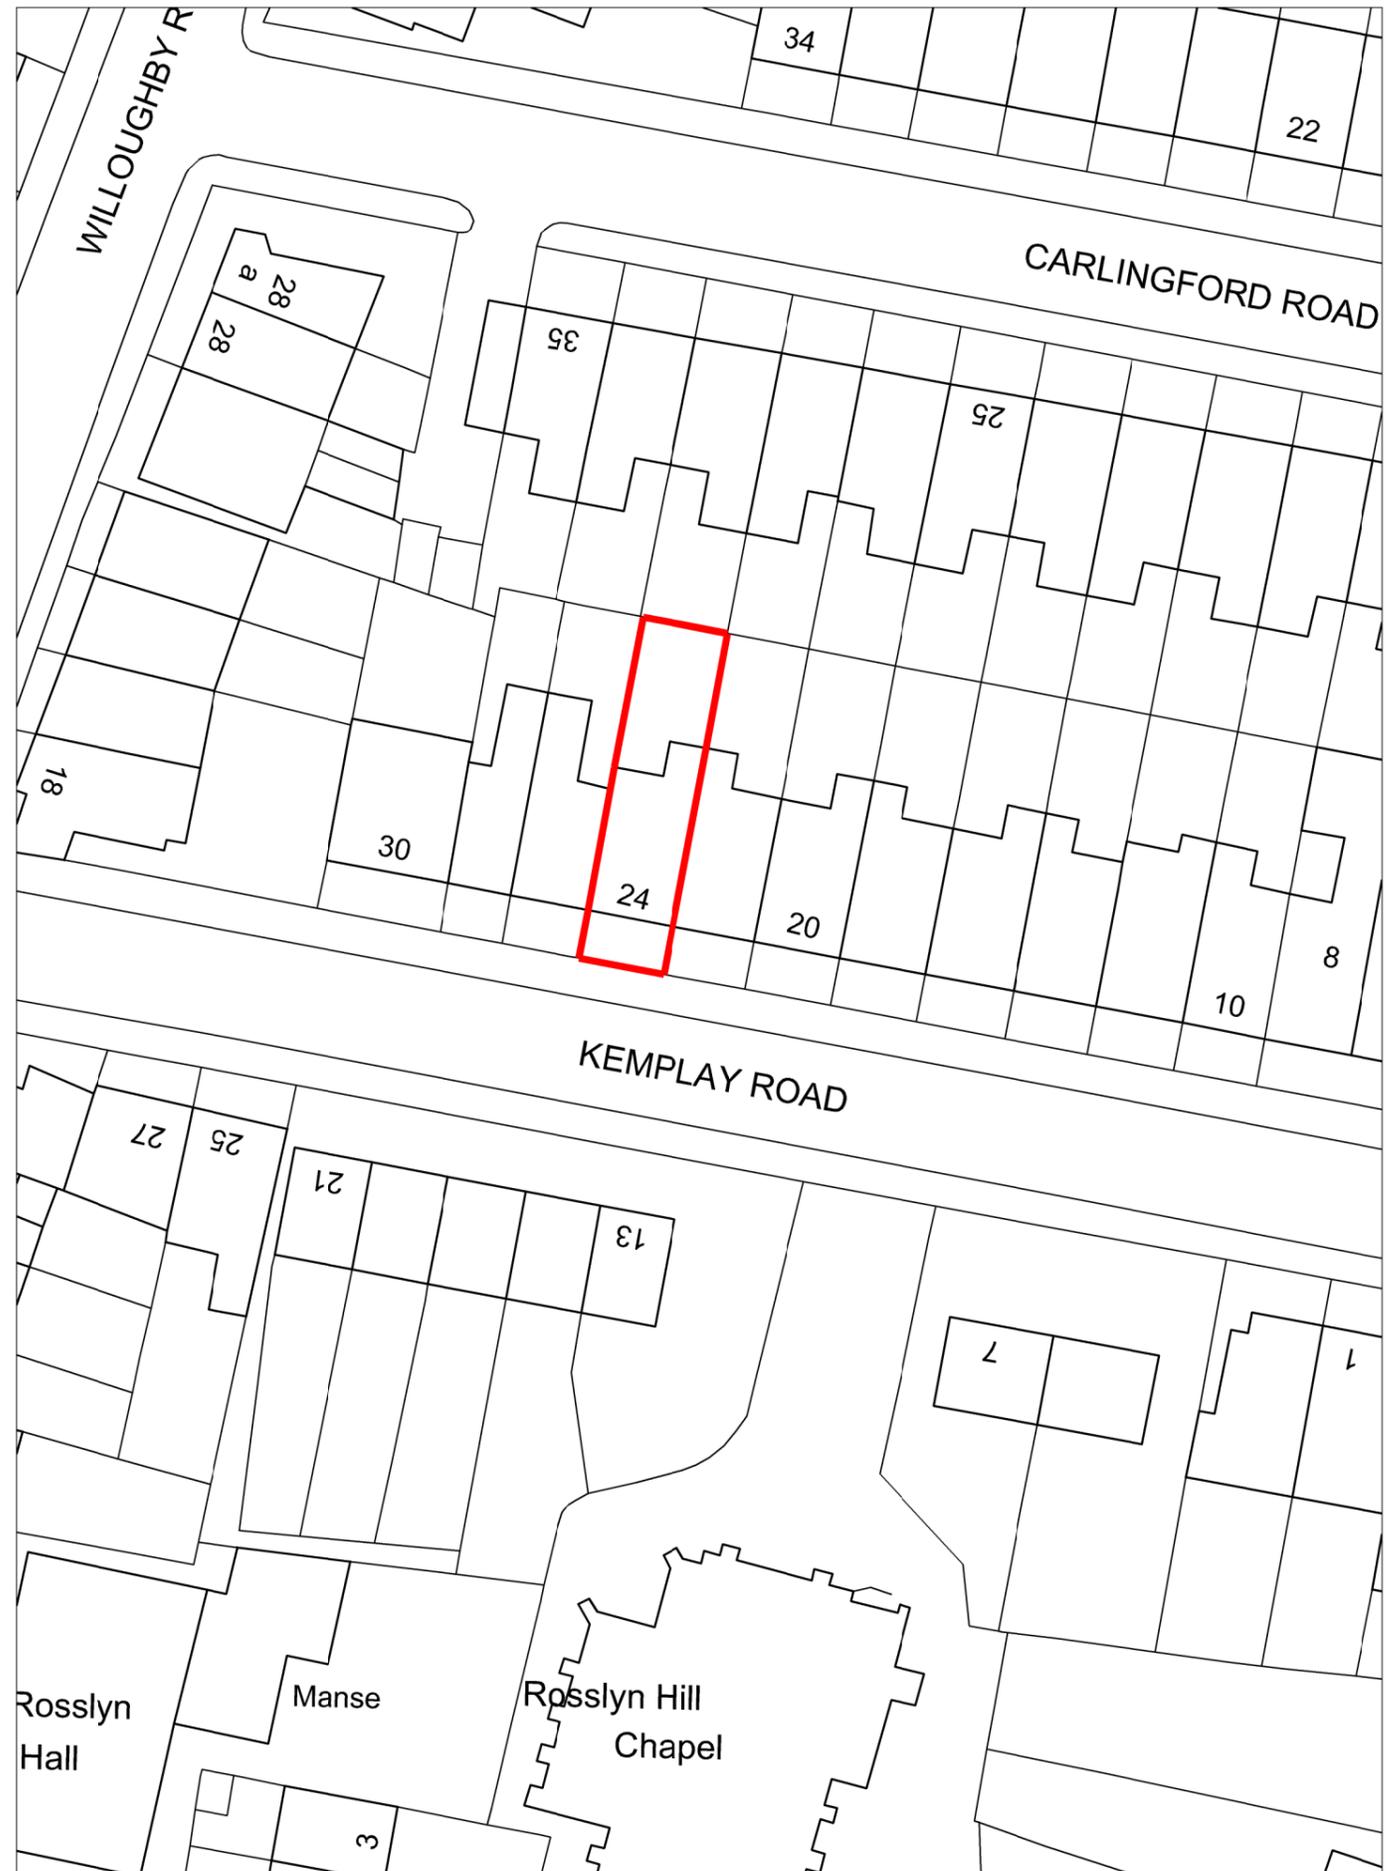

EXISTING
Location Plan
SCALE 1:1250@A3 LP-01



EXISTING
Site Plan
SCALE 1:500@A3 LP-01



PLEASE NOTE:

1. All dimensions to be checked on site before fabrication,
2. Contractor to refer to engineers drawings before proceeding with works.
3. All drawings and designs are covered by design right (intellectual property), and may not be distributed, copied or issued without written permission by the Architect.
4. All design concepts are the sole property of the Architect and no adaptations, reproductions or copies may be made without written permission of the Architect.
5. These drawings are subject to any variation required or recommendation by any statutory authority, or for the better carrying out of the works.
6. Samples to be provided by contractor for XUL Architecture's approval.
7. All finishes to XUL Architecture's satisfaction.
8. All drawings to be approved by XUL Architecture prior to construction.

ADDITIONAL NOTE:

Issue key: Tender (T)
Information (I) Construction (C)
Planning (P) As Built (B)

Project Address
24 Kemplay Road, NW3 1SY


EXISTING & PROPOSED
Lower Ground Floor Plan

Scale 1:100@A3 Dwg. No. PA-01


Rev. Date 27.03.20 Rev. P-01

Drawn SL Project Number 19041


Checked SS Issue For: PLANNING

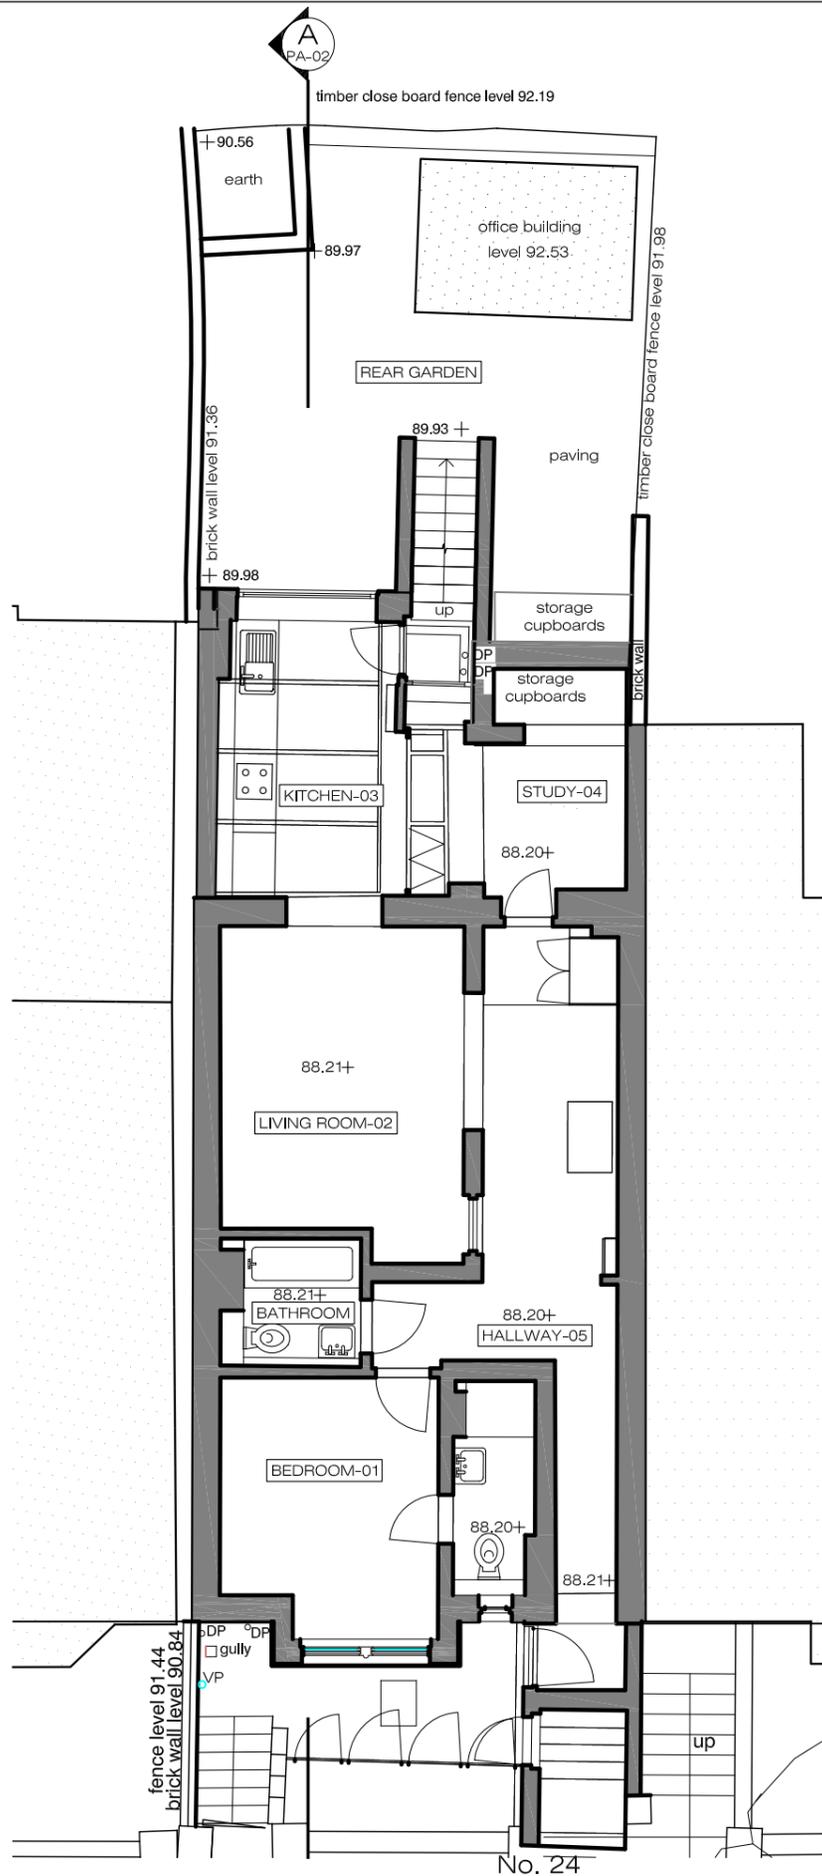


EXISTING Lower Ground Floor Plan 1:100@A3

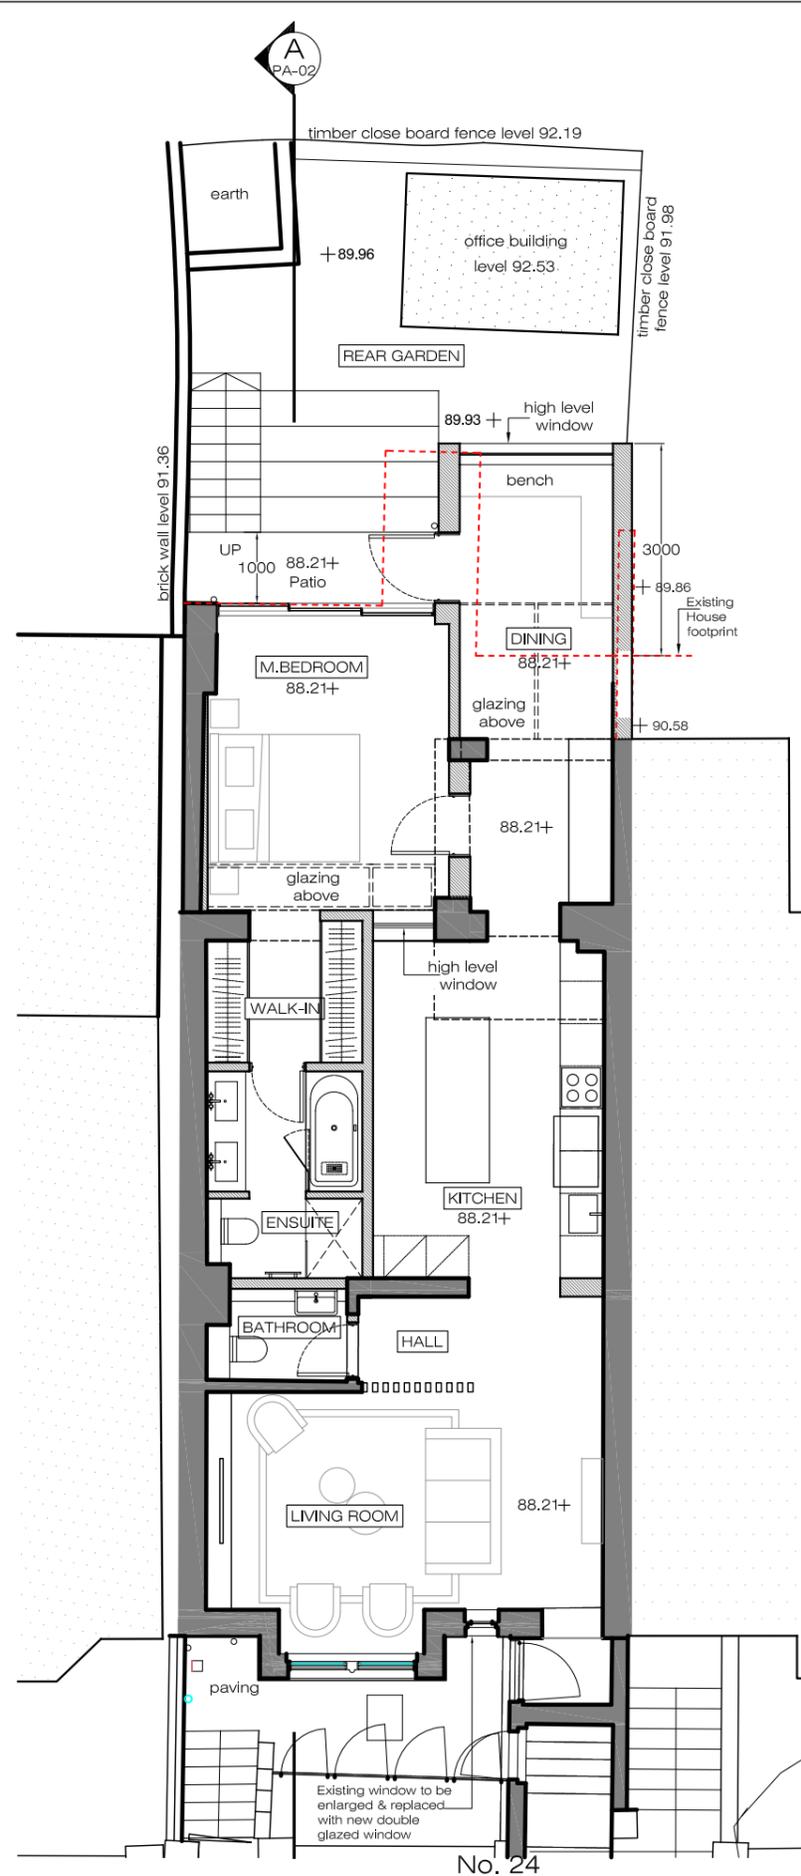

PROPOSED Lower Ground Floor Plan 1:100@A3

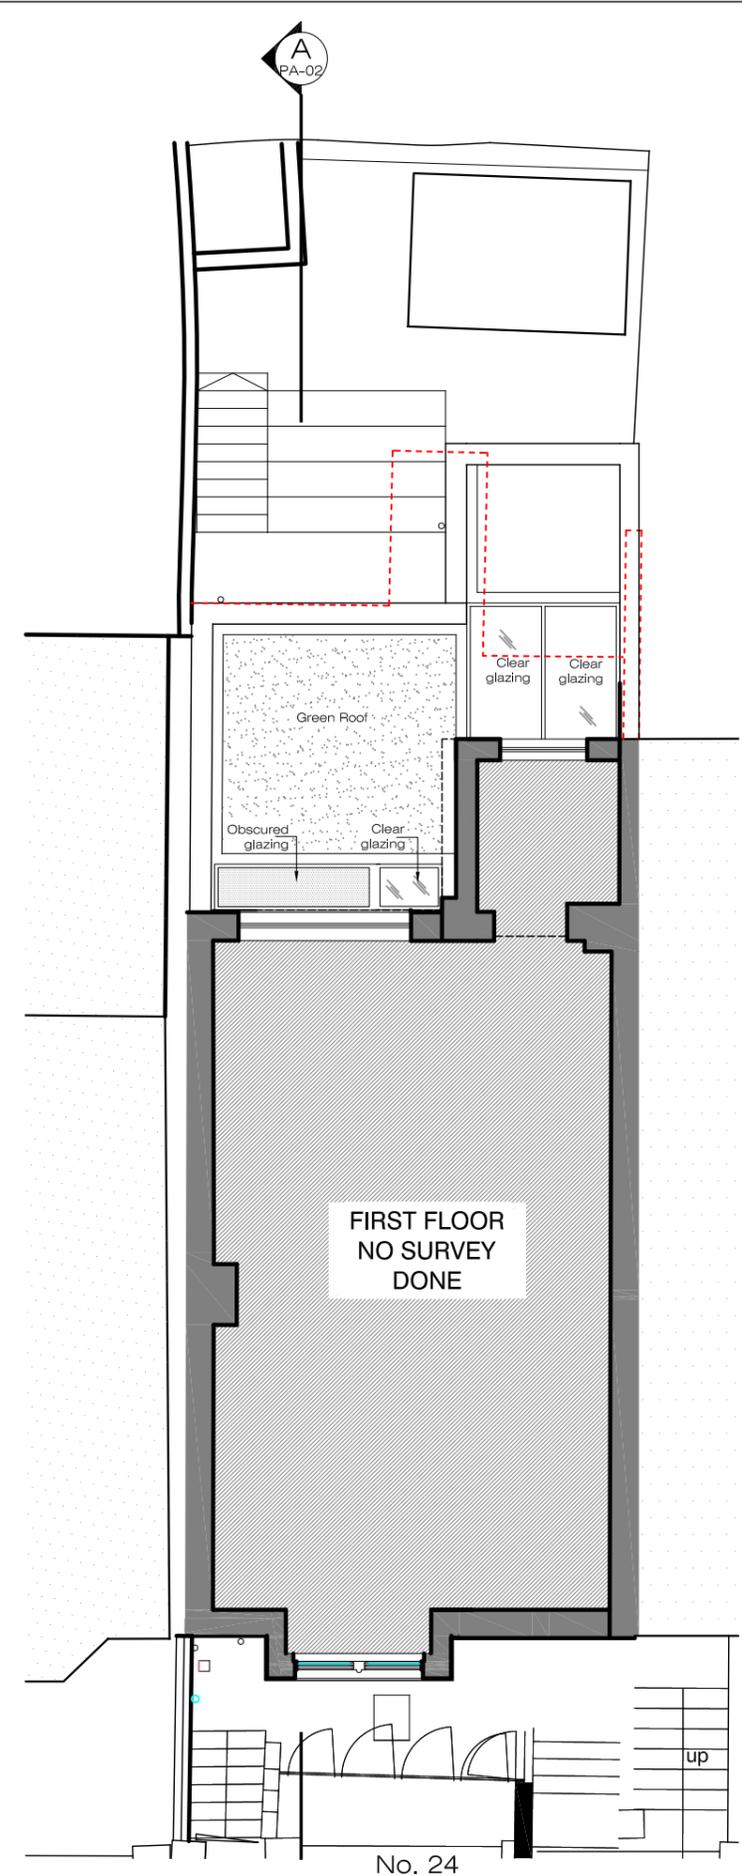


PROPOSED Roof Plan 1:100@A3

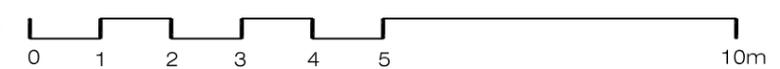


PLEASE NOTE:

1. All dimensions to be checked on site before fabrication,
2. Contractor to refer to engineers drawings before proceeding with works.
3. All drawings and designs are covered by design right (intellectual property), and may not be distributed, copied or issued without written permission by the Architect.
4. All design concepts are the sole property of the Architect and no adaptations, reproductions or copies may be made without written permission of the Architect.
5. These drawings are subject to any variation required or recommendation by any statutory authority, or for the better carrying out of the works.
6. Samples to be provided by contractor for XUL Architecture's approval.
7. All finishes to XUL Architecture's satisfaction.
8. All drawings to be approved by XUL Architecture prior to construction.


ADDITIONAL NOTE:

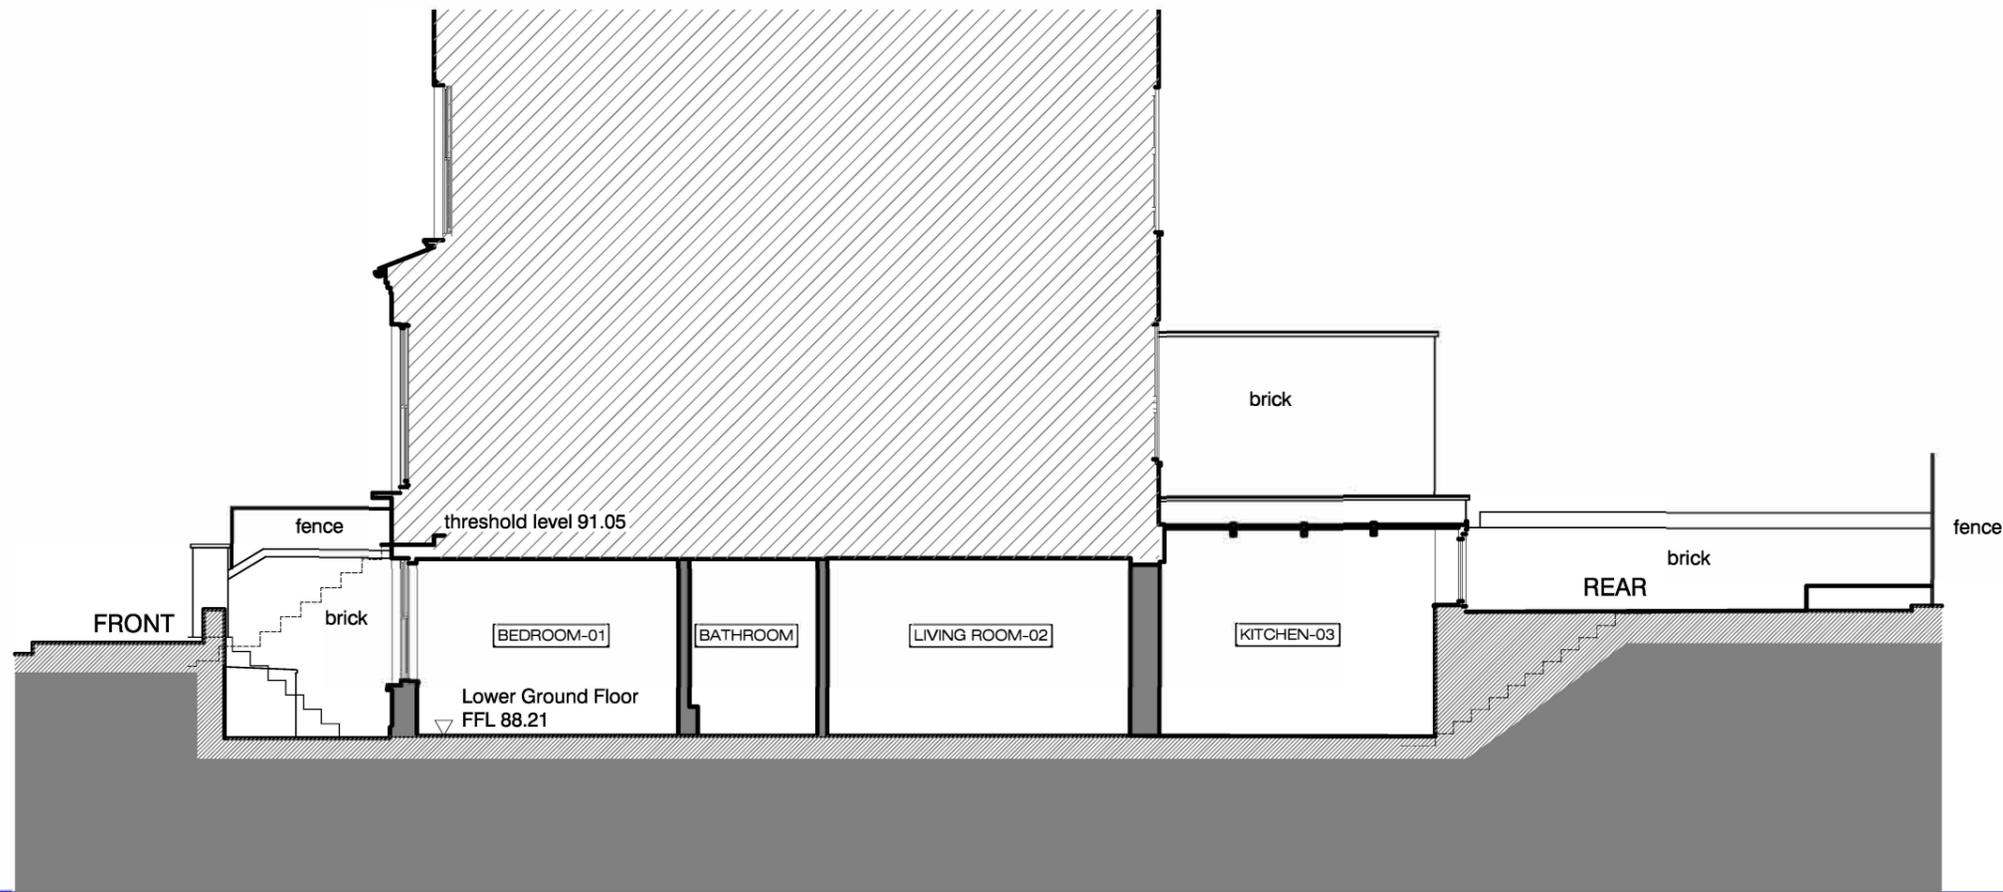

EXISTING
Cross Section AA 1:100@A3

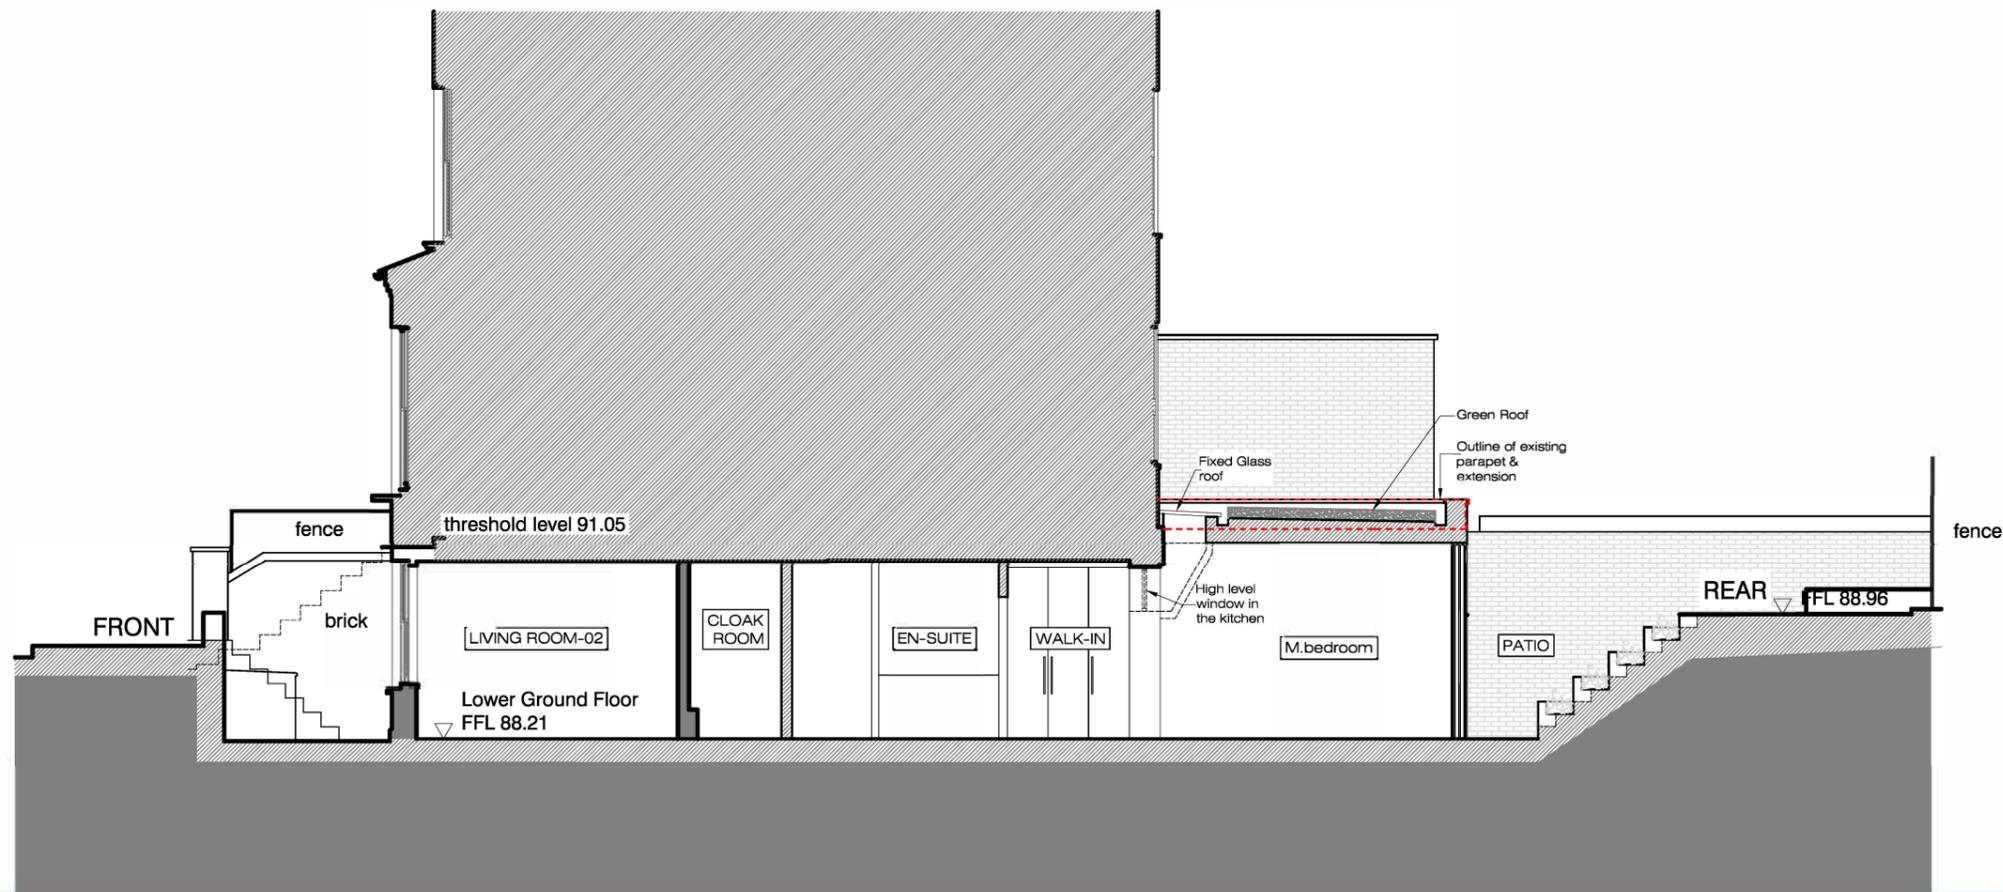

PROPOSED
Cross Section AA 1:100@A3

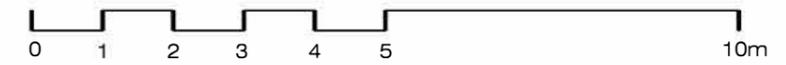

Issue key: Tender (T)
Information (I) Construction (C)
Planning (P) As Built (B)

Project Address
24 Kemplay Road, NW3 1SY

EXISTING & PROPOSED
Cross Section AA

Scale 1:100@A3	Dwg. No. PA-02
-------------------	-------------------

Rev. Date 27.03.20	Rev. P-01
-----------------------	--------------

Drawn SL	Project Number 19041
-------------	-------------------------

Checked SS	Issue For: PRE-PLAN.
---------------	-------------------------

PLEASE NOTE:

1. All dimensions to be checked on site before fabrication.
2. Contractor to refer to engineers drawings before proceeding with works.
3. All drawings and designs are covered by design right (intellectual property), and may not be distributed, copied or issued without written permission by the Architect.
4. All design concepts are the sole property of the Architect and no adaptations, reproductions or copies may be made without written permission of the Architect.
5. These drawings are subject to any variation required or recommendation by any statutory authority, or for the better carrying out of the works.
6. Samples to be provided by contractor for XUL Architecture's approval.
7. All finishes to XUL Architecture's satisfaction.
8. All drawings to be approved by XUL Architecture prior to construction.

ADDITIONAL NOTE:

Issue key: Tender (T)
Information (I) Construction (C)
Planning (P) As Built (B)

Project Address
24 Kemplay Road, NW3 1SY


EXISTING & PROPOSED
Rear Elevation

Scale 1:100@A3 Dwg. No. PA-03


Rev. Date 27.03.20 Rev. P-01

Drawn SL Project Number 19041


Checked SS Issue For: PRE-PLAN.

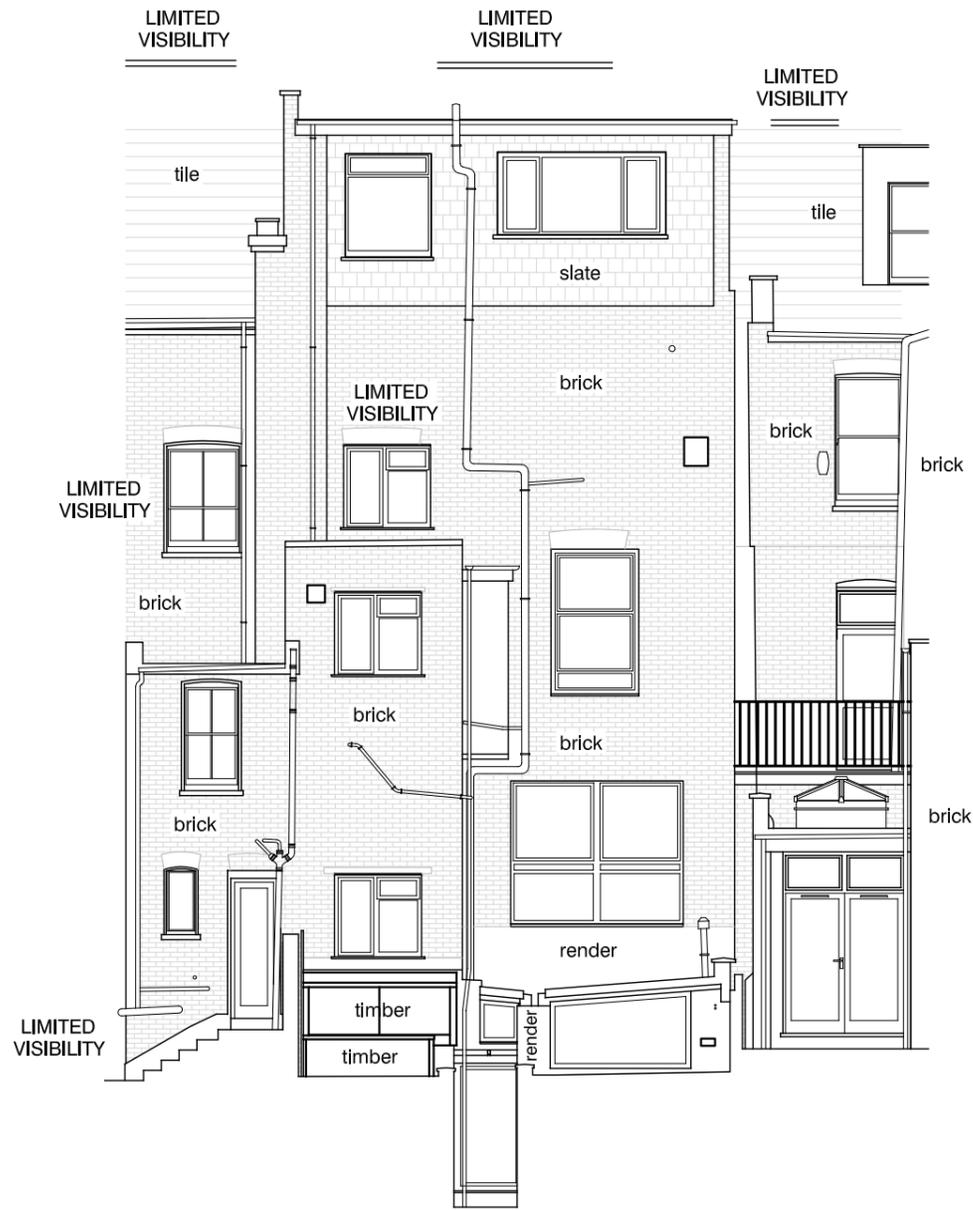

EXISTING
Rear Elevation 1:100@A3

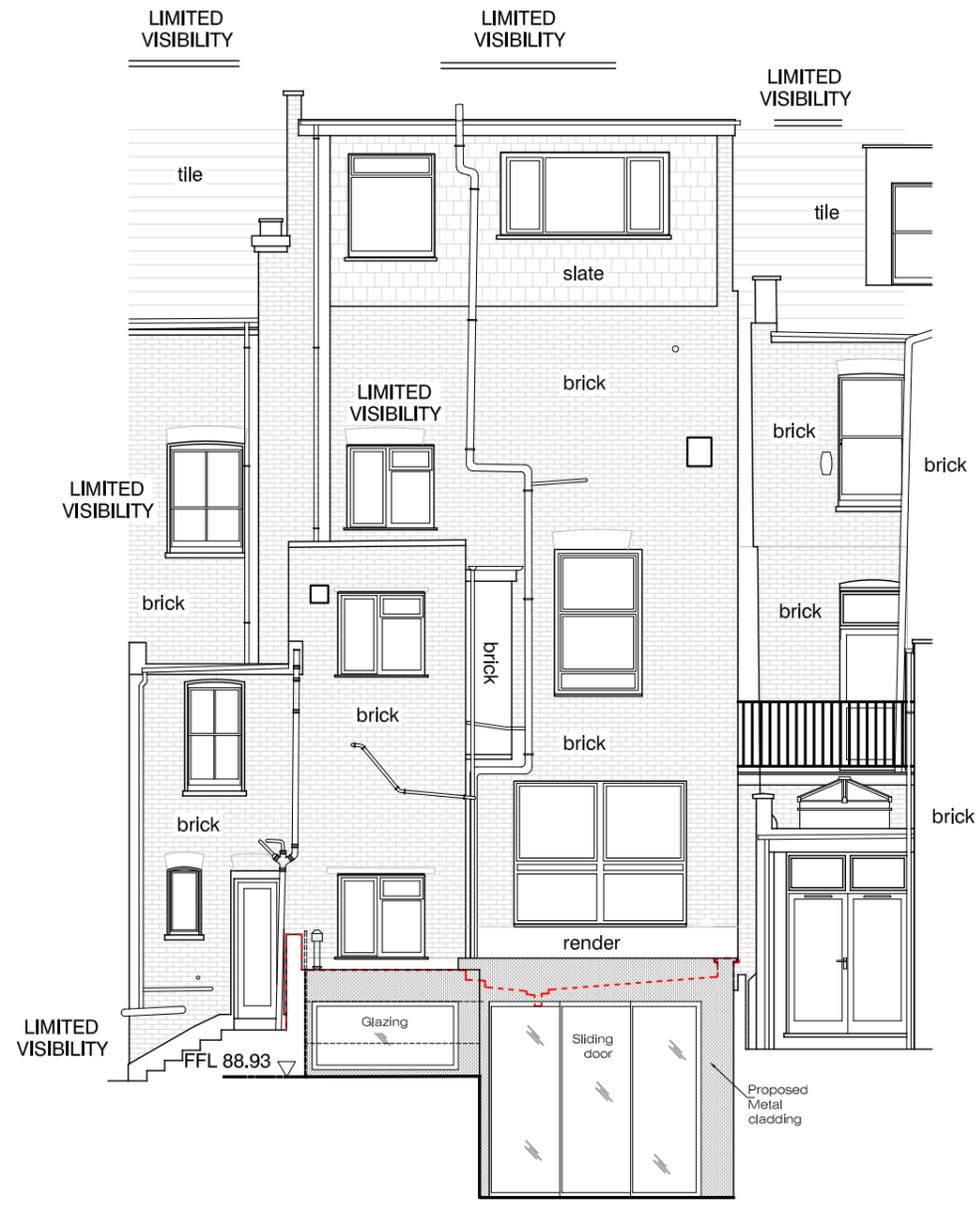

PROPOSED
Rear Elevation 1:100@A3

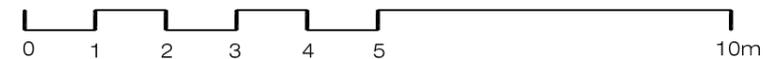


PLEASE NOTE:

1. All dimensions to be checked on site before fabrication,
2. Contractor to refer to engineers drawings before proceeding with works.
3. All drawings and designs are covered by design right (intellectual property), and may not be distributed, copied or issued without written permission by the Architect.
4. All design concepts are the sole property of the Architect and no adaptations, reproductions or copies may be made without written permission of the Architect.
5. These drawings are subject to any variation required or recommendation by any statutory authority, or for the better carrying out of the works.
6. Samples to be provided by contractor for XUL Architecture's approval.
7. All finishes to XUL Architecture's satisfaction.
8. All drawings to be approved by XUL Architecture prior to construction.


ADDITIONAL NOTE:



X EXISTING
Front Elevation 1:100@A3

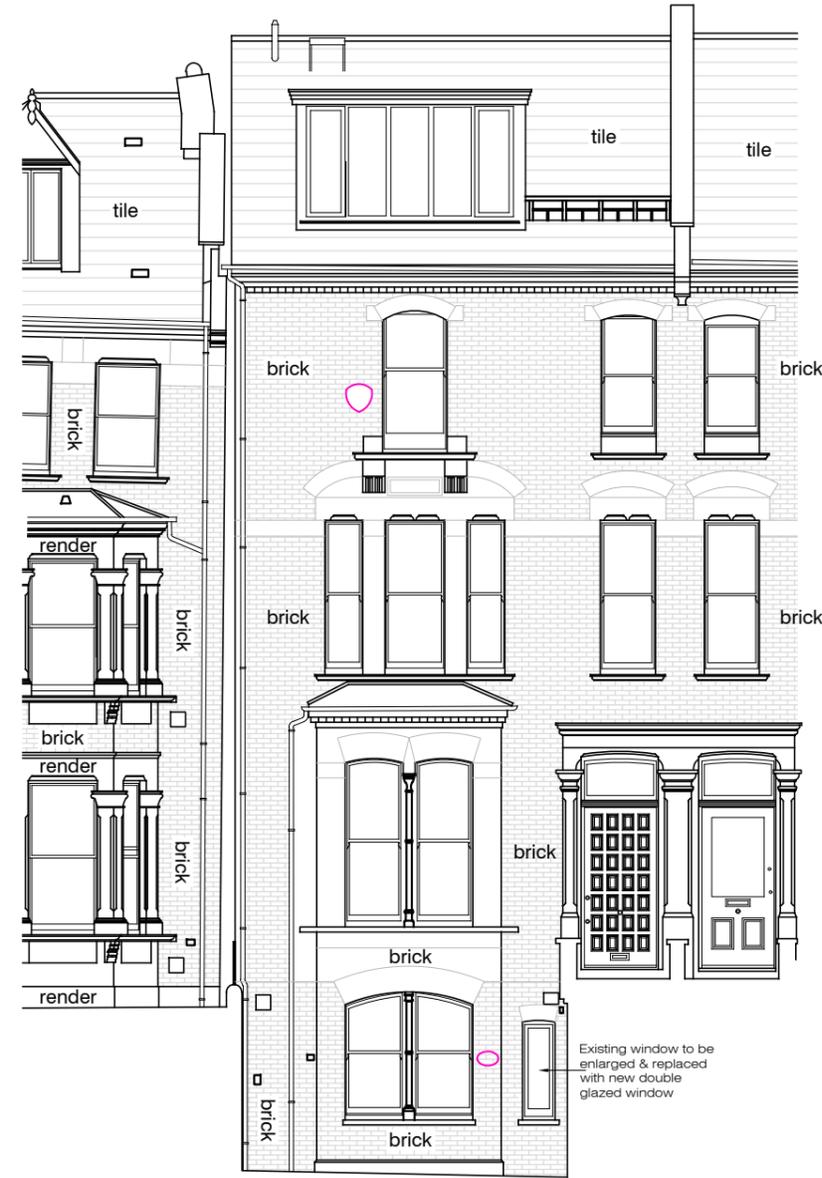

X PROPOSED
Front Elevation 1:100@A3

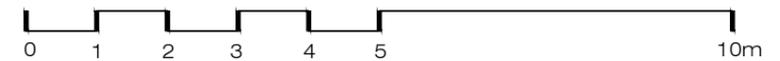

Issue key: Tender (T)
Information (I) Construction (C)
Planning (P) As Built (B)

Project Address
24 Kemplay Road, NW3 1SY

EXISTING & PROPOSED
Front Elevation

Scale 1:100@A3	Dwg. No. PA-04
-------------------	-------------------

Rev. Date 27.03.20	Rev. P-01
-----------------------	--------------

Drawn SL	Project Number 19041
-------------	-------------------------

Checked SS	Issue For: PRE-PLAN.
---------------	-------------------------