




1 Proposed South Elevation  
1 : 50

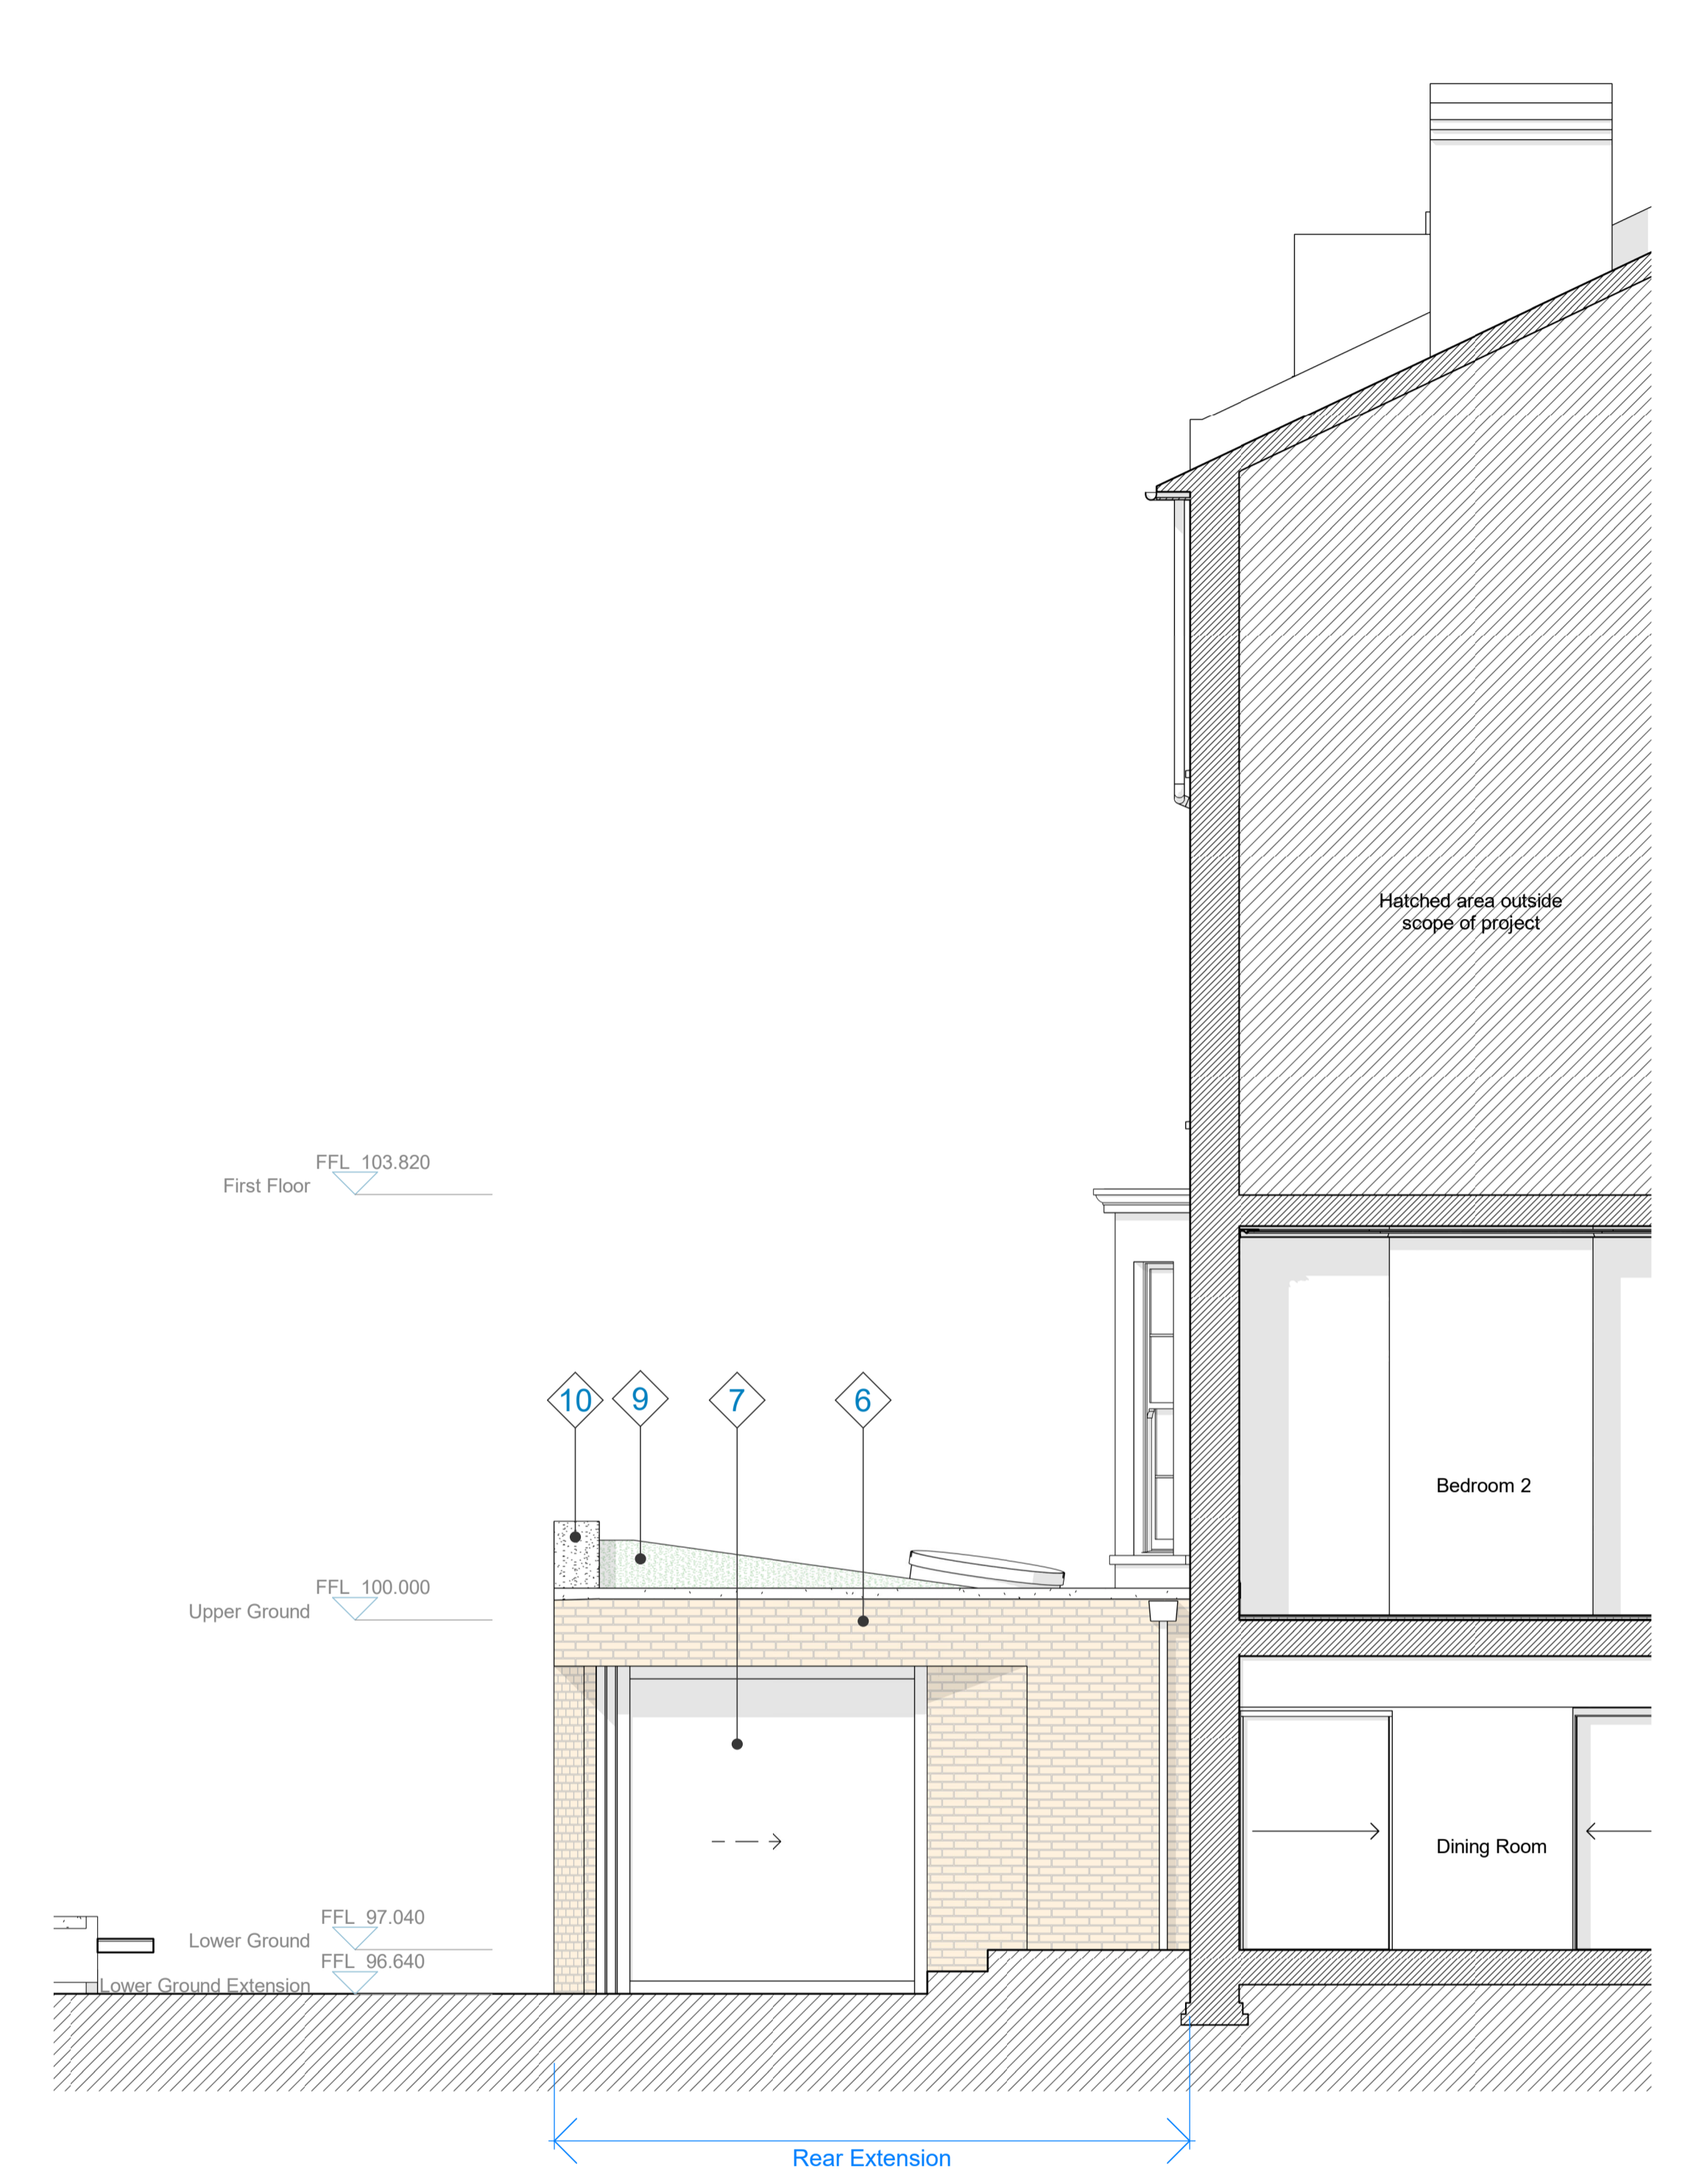

2 Proposed Extension East Elevation  
1 : 50


The contractor must check dimensions on site. Only figured dimensions to be worked from.

Any discrepancies must be reported to the architect before proceeding.

NOTES:

Materials Key

- 1 Existing slate roof
- 2 Existing London Stock brick
- 3 Existing white painted render
- 4 Existing glazed extension
- 5 Existing timber sash windows
- 6 Buff brick with flush mortar
- 7 Timber framed double glazed windows/doors
- 8 Lead flat roof
- 9 Shallow pitched sedum/wildflower green roof
- 10 Reconstituted stone capping

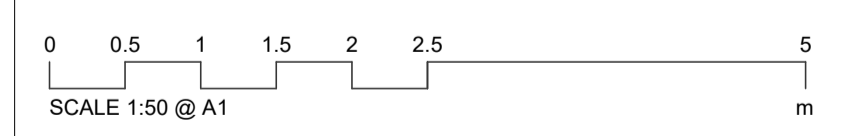

**Platform 5**  
architects  
Unit 102  
94 Hanbury Street  
London  
E1 5JL  
t 020 7377 8885  
e info@platform5architects.com  
w www.platform5architects.com

PROJECT TITLE  
**King Henry's Road**  
DRAWING TITLE  
**Proposed Elevations - Detailed South and East**

PRINTING DATE: **August 2020** SCALE @ A1: **1:50** SCALE @ A0: **1:100**

PROJECT NO: **20-104** DRAWING NO: **411** REVISION: **P2**

Rev.	Date	Description
P2	14.08.20	Issued for Planning
P1	07.08.20	Issued for draft planning

MT  
MT  
Checked