





1 Front Elevation  
1:100




2 Front Elevation  
1:100

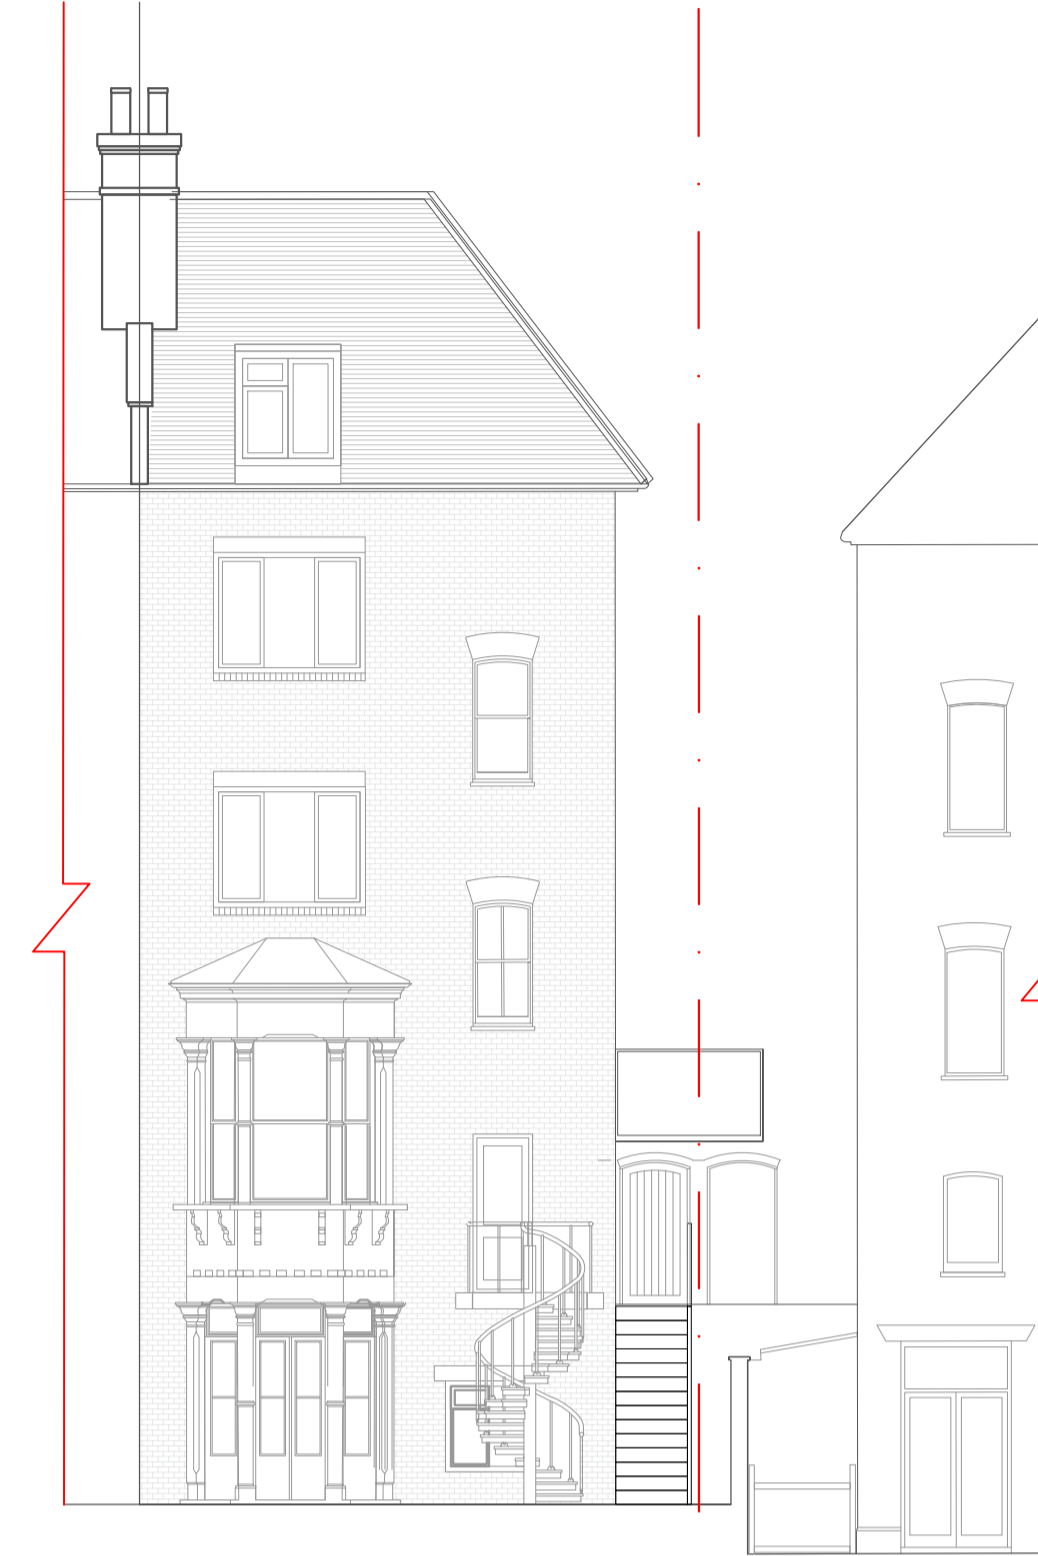

3 Rear Elevation  
1:100

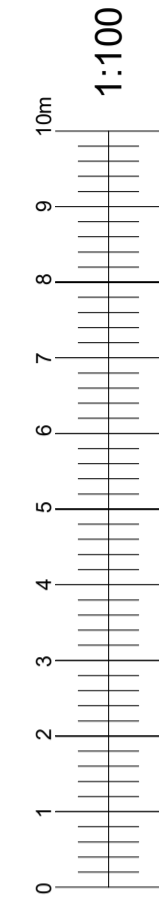

All dimensions to be cross-checked on site prior to completing a Building Regulations package, structural engineering, the party wall process, construction and by any contractors involved.

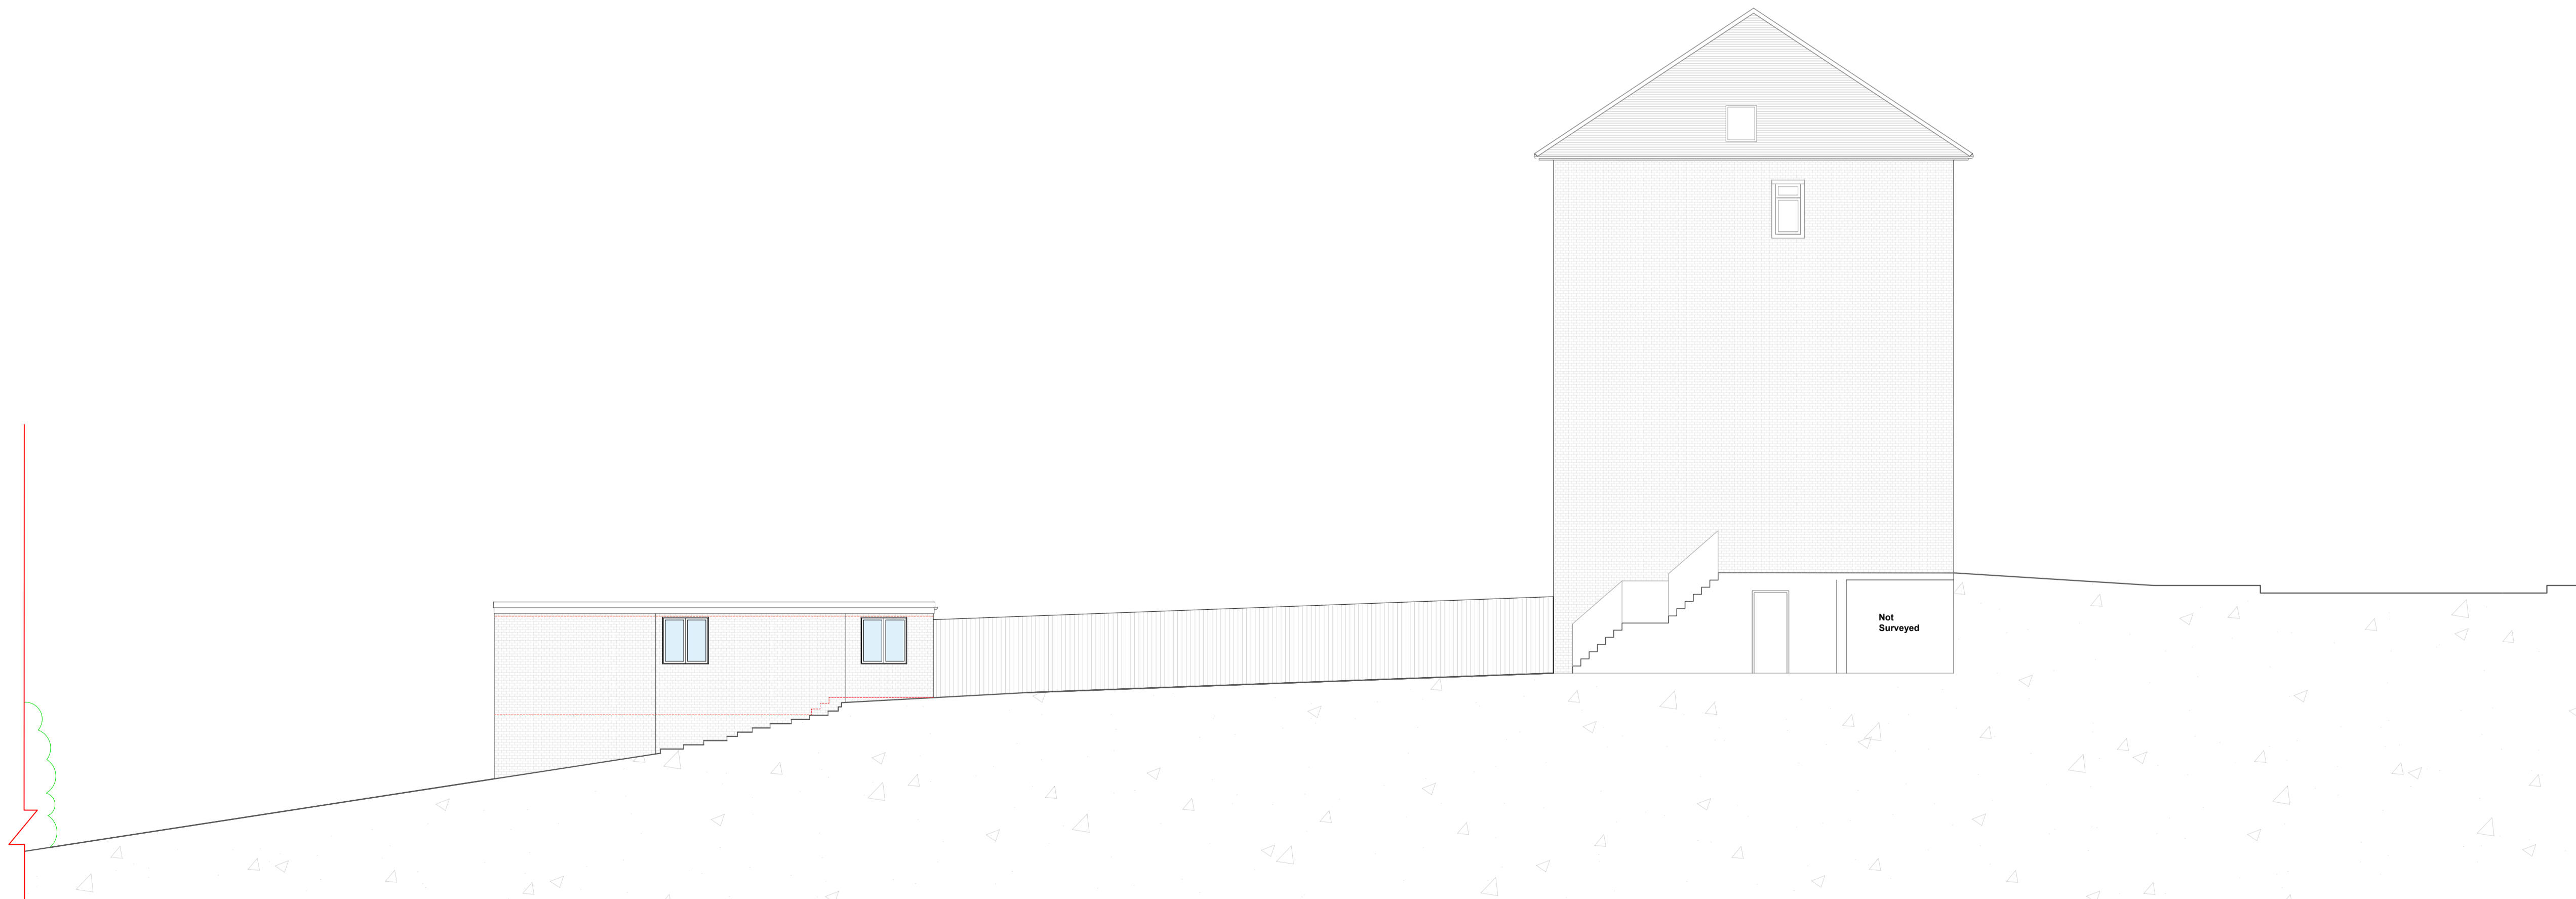

2 Proposed Site Section  
1:100

Client Mr Richard Arthur

Site address 108 South Hill Park  
Hampstead  
London  
NW3 2SN

Project Description Change of use of approved outbuilding to ancillary accommodation

Materials  
Walls: To match main building  
Roof: Flat roof  
Windows: White uPVC  
Doors: To match main building and gate to stair to match existing  
Stair from street level: Steel stair

Drawing Title Proposed Elevations and Section Main House

Drawn YK

Issued for Planning

Scale 1:100@A1

Drawing No. 1001\_008

Date August 2020

Revisions