



EXISTING TEMPORARY PAVEMENT LICENCE

PROPOSED TEMPORARY PAVEMENT LICENCE

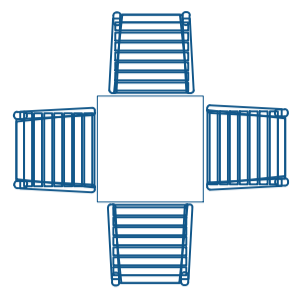

NEW SMOKING TABLES AND CHAIRS

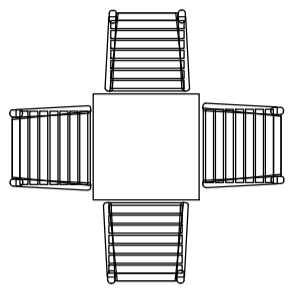

NEW NON SMOKING TABLES AND CHAIRS



750MM DIA POSEUR BARREL



EXISTING LAMP POST




EXISTING BT/POST OFFICE/TELEPHONE ACCESS MANHOLE



EXISTING CATV ACCESS MANHOLE



EXISTING WATER ACCESS MANHOLE / METER

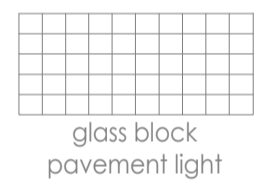

EXISTING GLASS BLOCK PAVEMENT LIGHT

OUT OF HOURS STORAGE OF FURNITURE.

ALL NEW PROPOSED FURNITURE WILL BE STORED INSIDE THE PREMISES.



PROPOSED TABLE - 700mm SQ



PROPOSED CHAIR
890mm H
430mm W
580mm D
Seat height - 460mm




PROPOSED POSEUR BARREL - 750mm DIA





This drawing is to be read in conjunction with the bill of quantities / specification and any related drawings. Contractor must ensure that all items detailed on this drawing must be included when tendering even if not covered by the specification. Any discrepancies must be brought to the attention of the Designer, immediately in writing, prior to works commencing on site.
Any structural works must be carried out in accordance with the appointed structural engineers details and calculations and all works must be inspected at the relevant stages by the structural engineer and building inspector. Any alterations must be approved by the engineer and building inspector. Any costs incurred due to either claims for damages, loss of trade, etc. by failing to do so will be the sole liability of the contractor.
All works must be carried out in accordance with current local authority, British and European standards. If in doubt, it is the responsibility of the contractor to contact all relevant parties.
Under the guidance of CDM 2015, the designer will not commence any work in relation to a project unless completely satisfied that the client is aware of their duties duly covered and obligated to them under these regulations.
This drawing precludes octopus id, from the role of principal designer unless otherwise contractually engaged.



SITE LOCATION PLAN.
scale 1:1250.

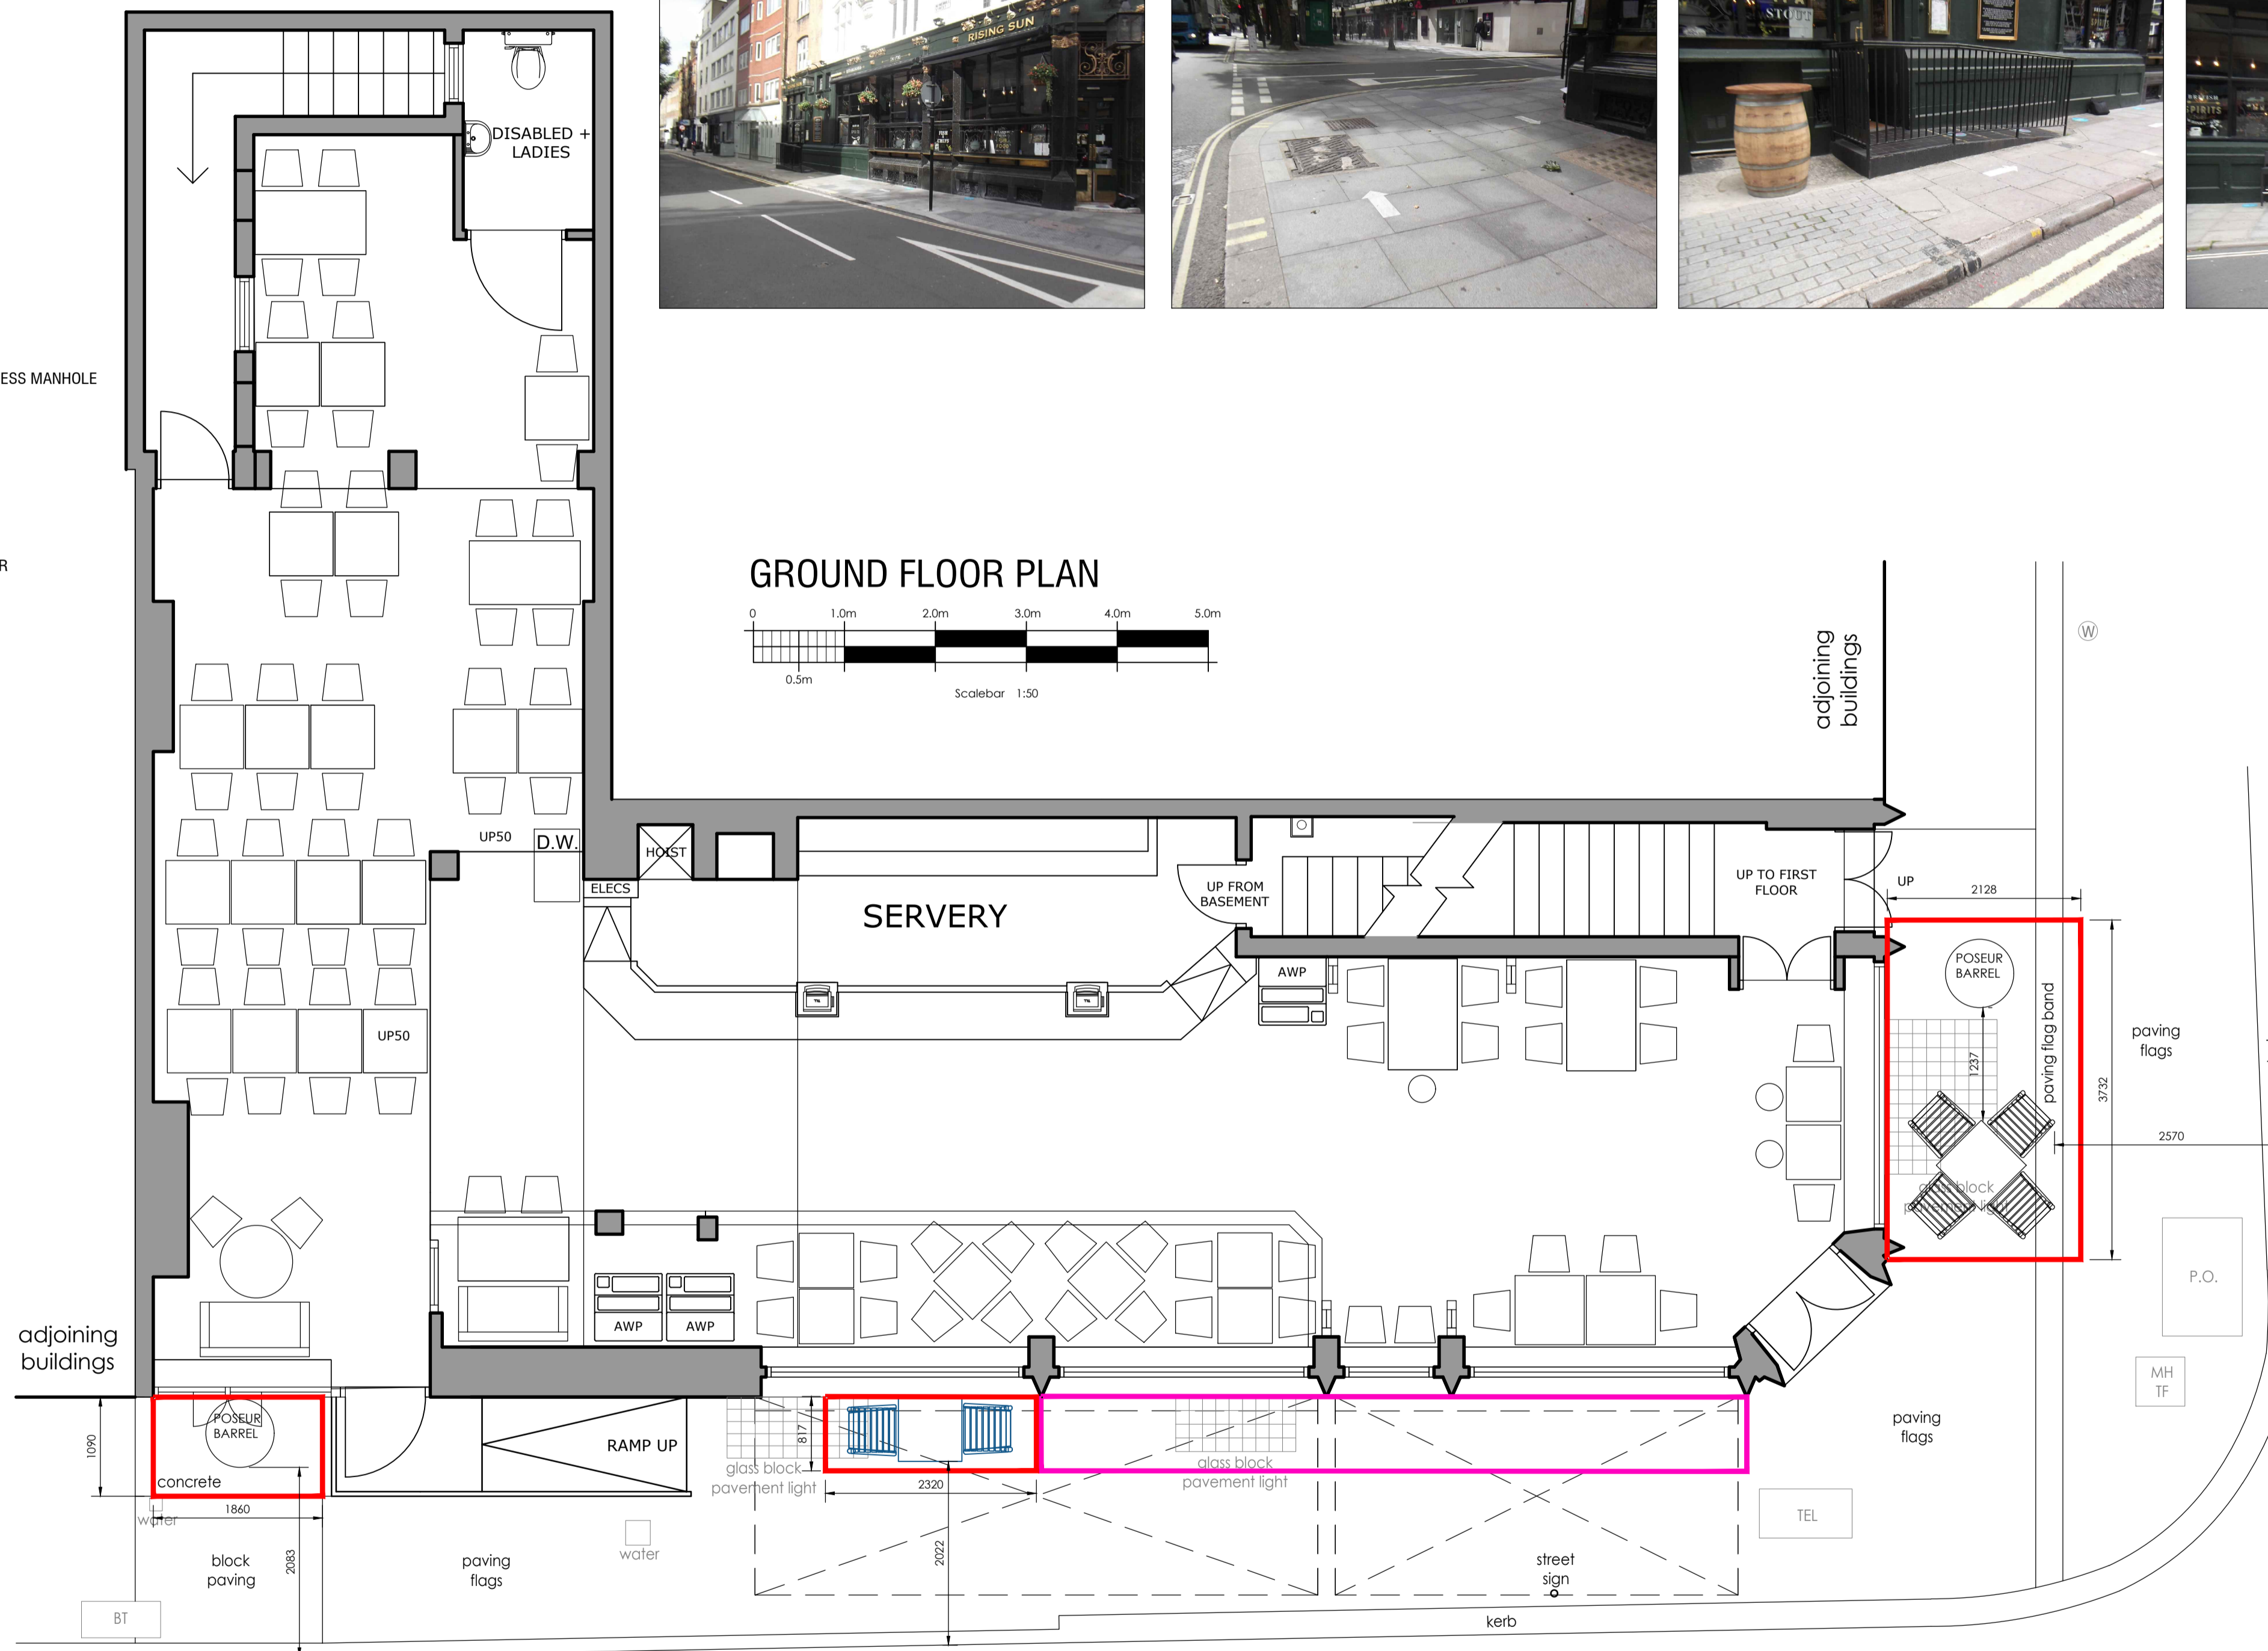

GROUND FLOOR PLAN

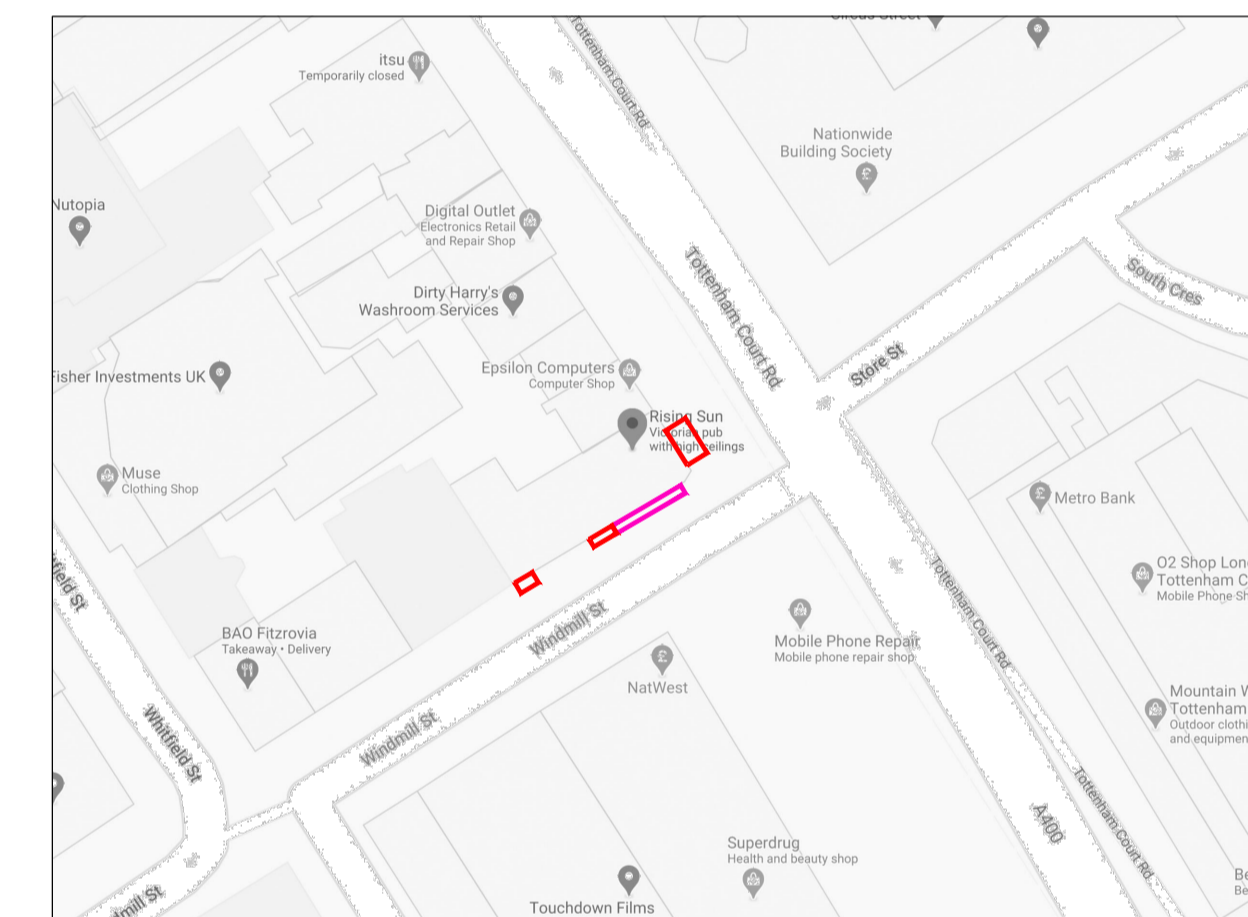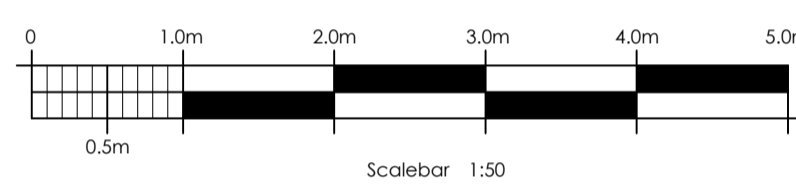

GOOGLE MAP.
not to scale.

TOTTENHAM COURT ROAD

WINDMILL STREET

rev. date, initials, comment.



octopus i.d.

one navigation court, calder park, wakefield, west yorkshire, wf2 7bj
tel: 01924 249333 www.octopusid.co.uk

for GREENE KING

project
THE RISING SUN,
TOTTENHAM COURT RD, BLOOMSBURY, LONDON, W1T 2ED

drawing name
PROPOSED TEMPORARY PAVEMENT LICENCE

by
DJ

date
24.08.20

scale @ A1
1:50

drawing number
1209 / L2

revision

This drawing is the copyright of octopus i.d. Copyright is reserved by them and the drawing is issued on condition that it is not copied, reproduced, retained or disclosed to any unauthorised persons, either wholly or in part without the written consent of octopus i.d. This drawing has been prepared for presentation purposes, consultants wishing to use the drawing for guidance must check all dimensions on site prior to finishing their element of work undertaken and any discrepancies must be brought to the attention of the Designer, immediately in writing.

copyright