



East Elevation (Part 1)
(Scale 1:100)

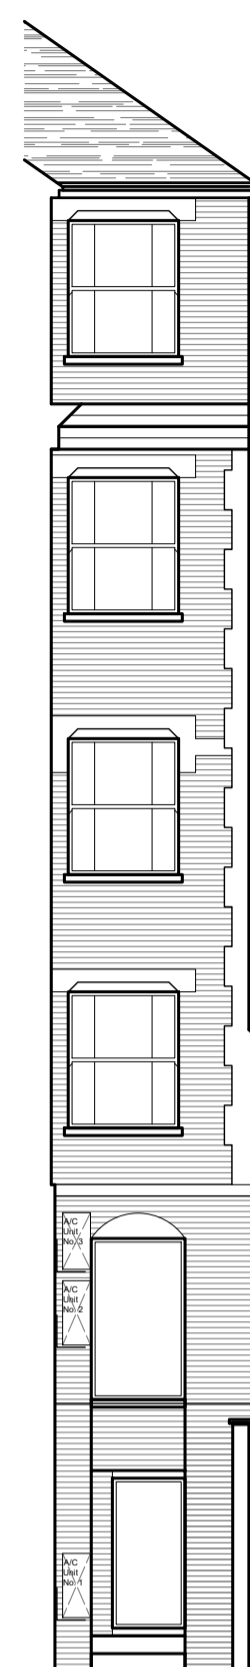


South Elevation
(Scale 1:100)




East Elevation (Part 2)
(Scale 1:100)

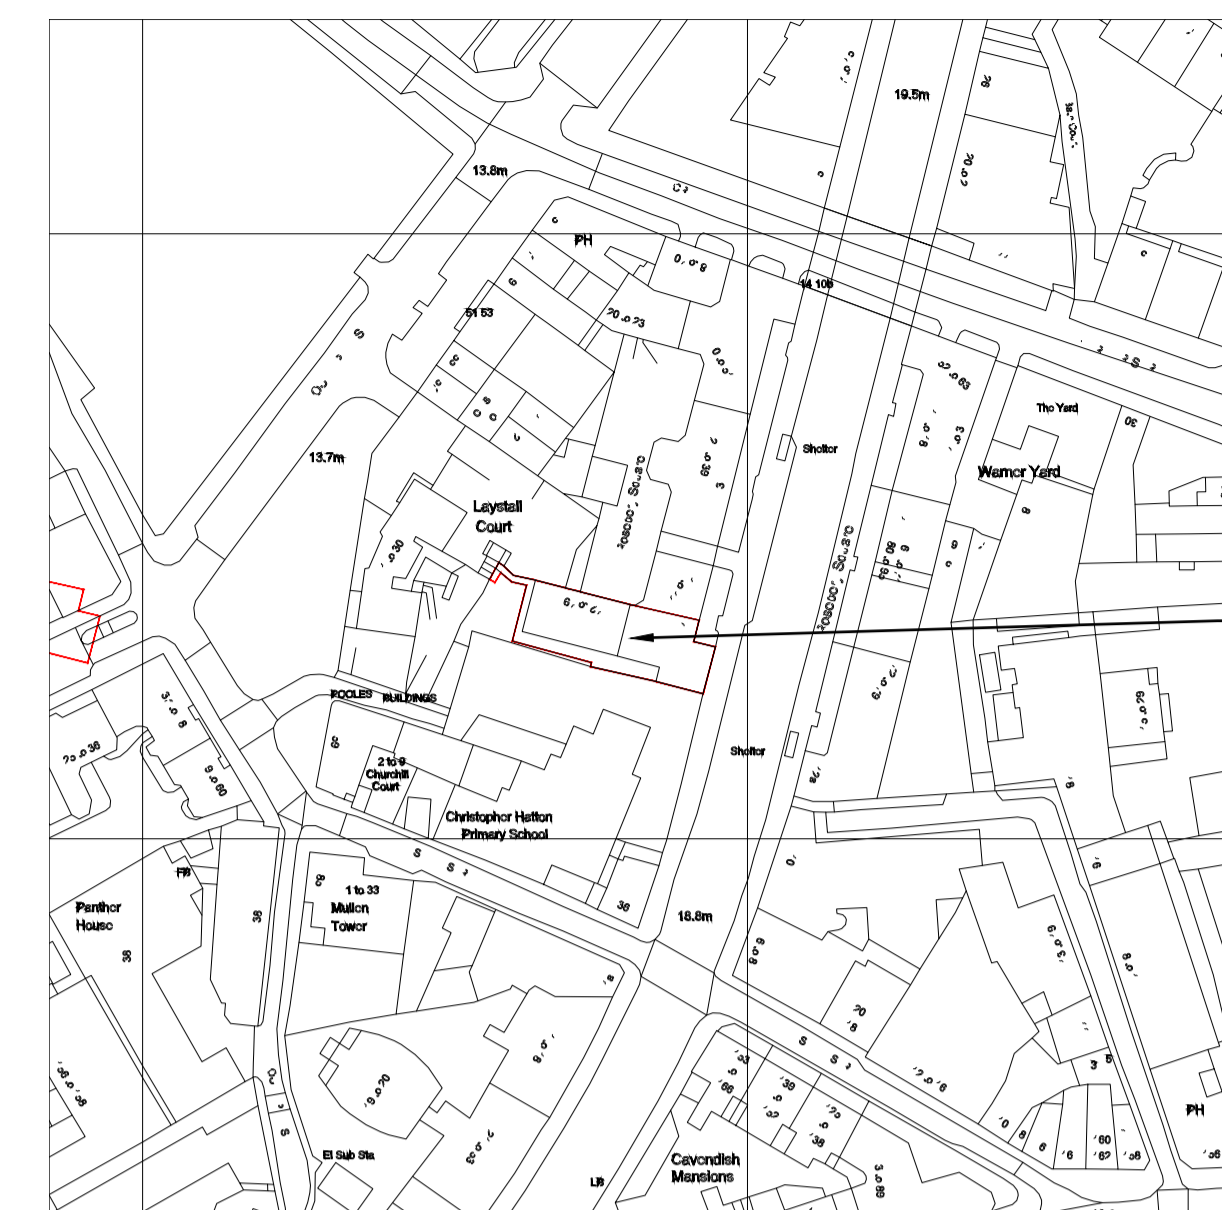

ORDNANCE SURVEY
Scale 1:1250 (Plan provided by Promap.)

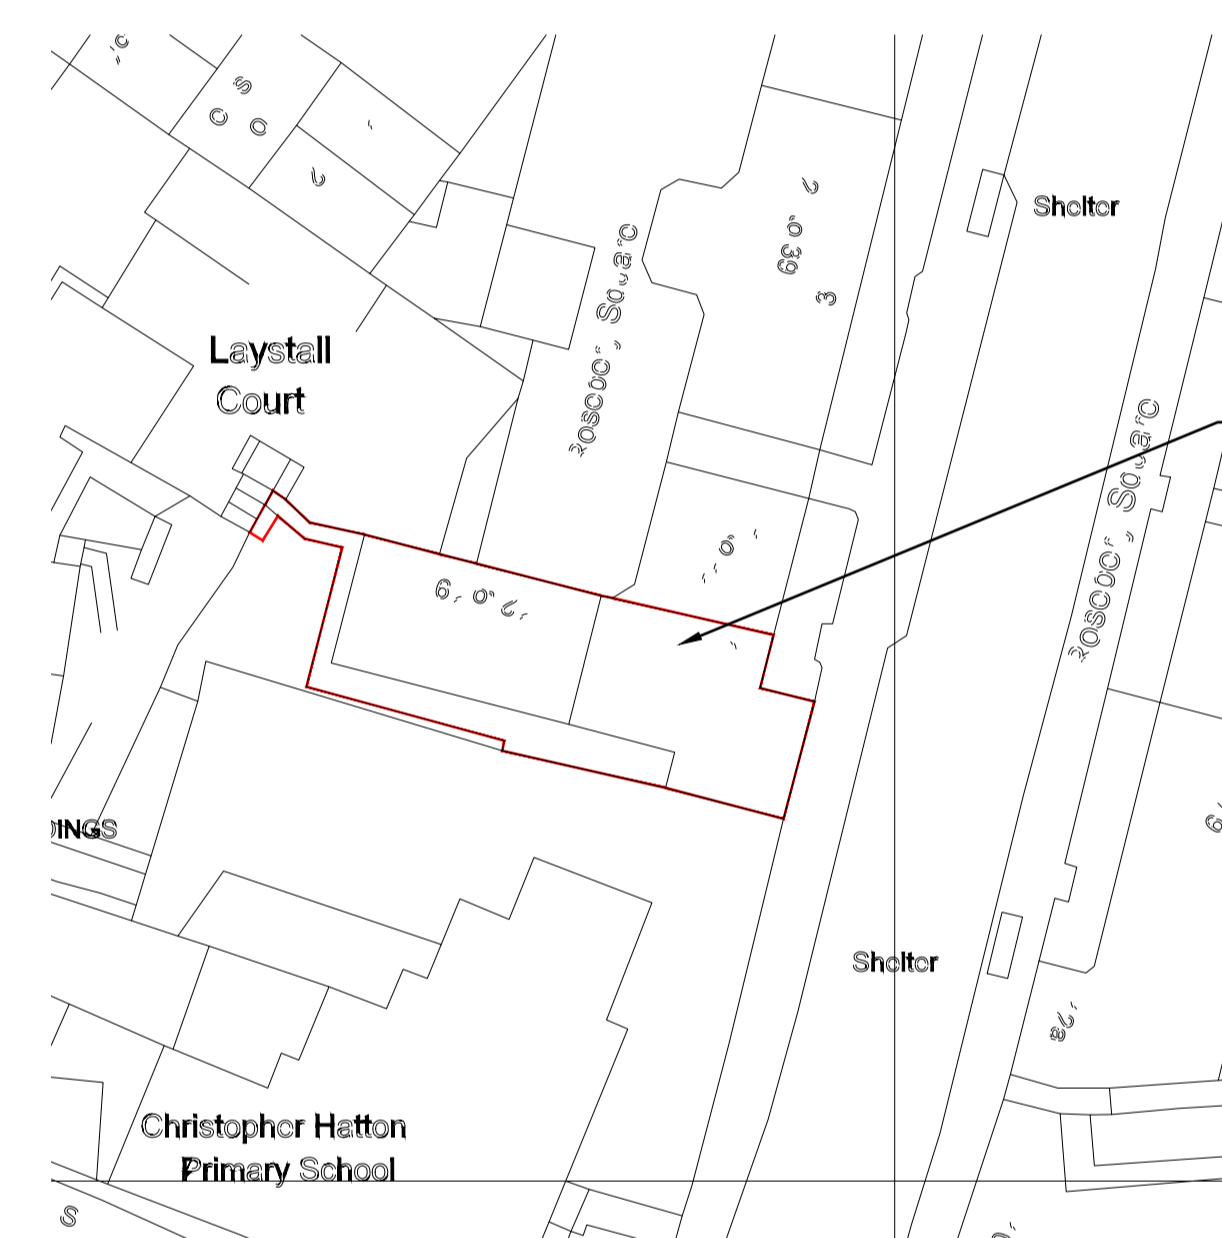


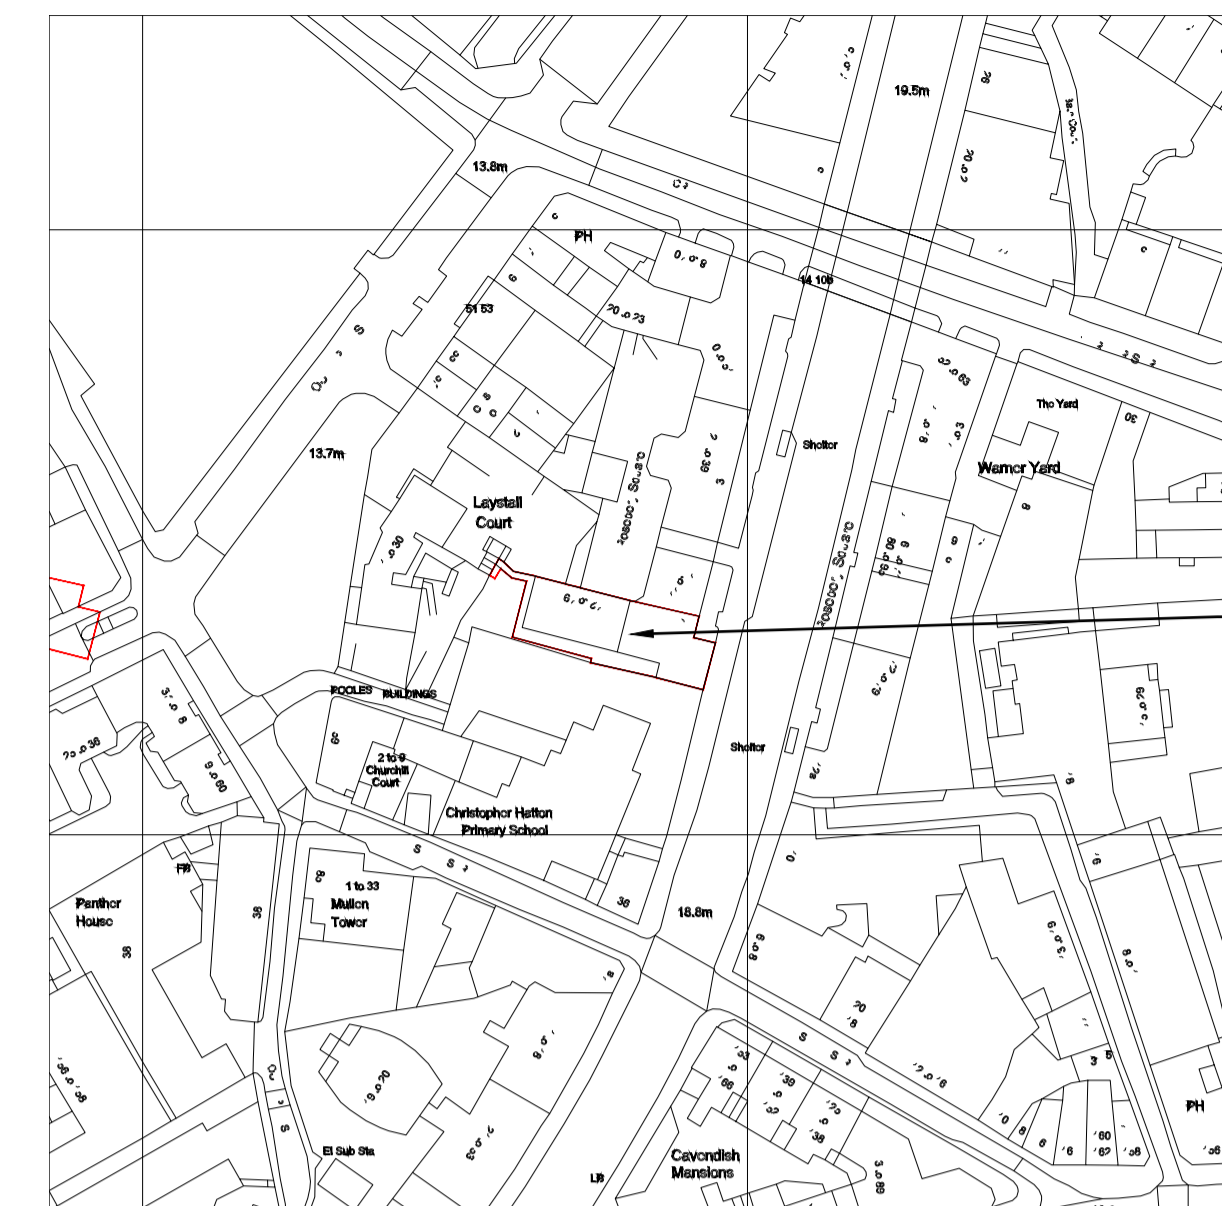
SITE PLAN
Scale 1:500

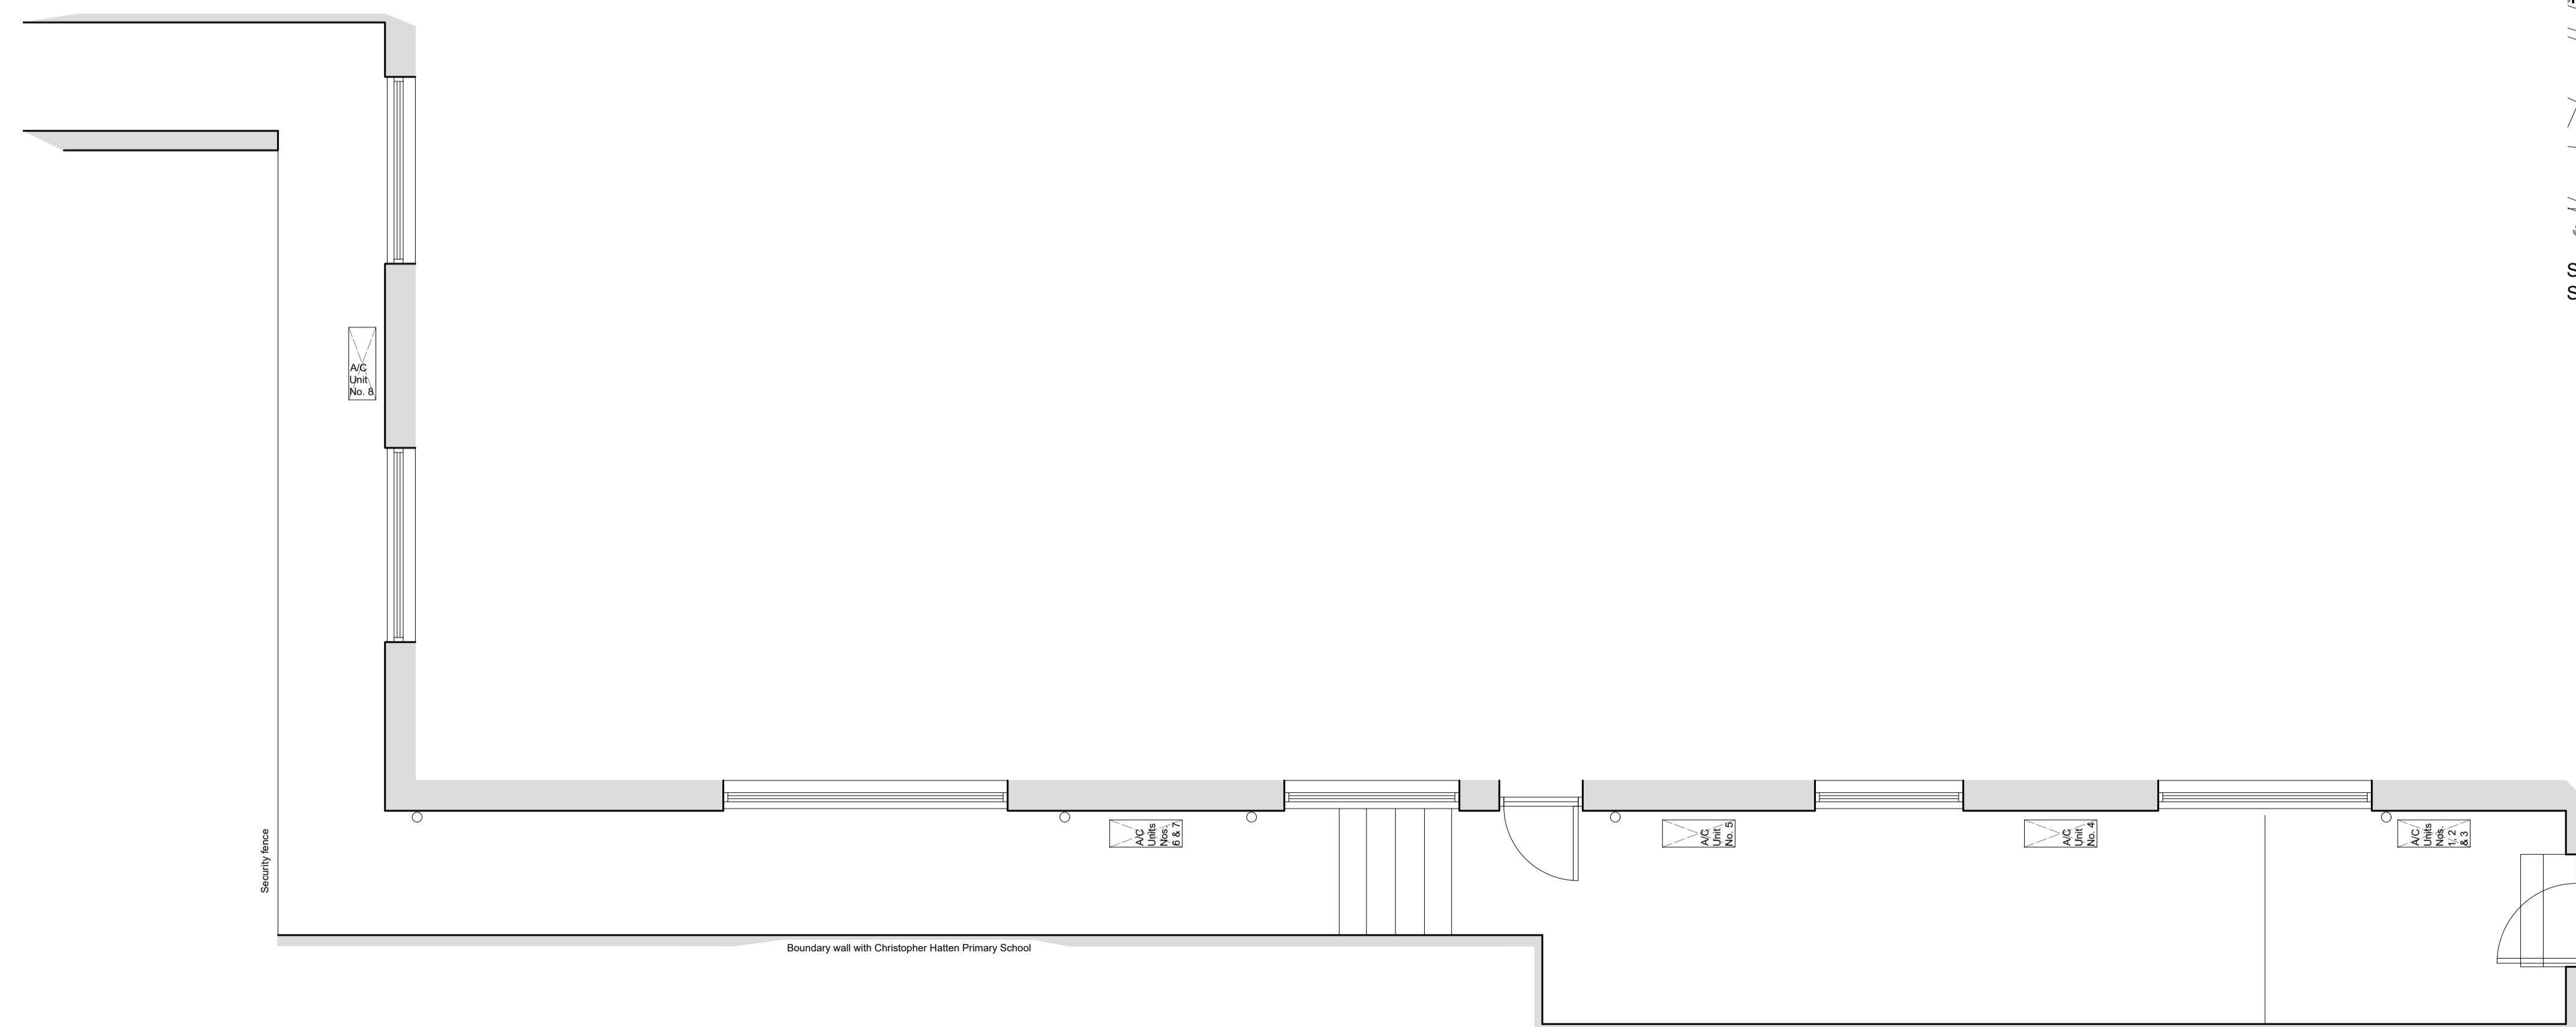


External Floor Plan
(Scale 1:50)

Rev	Description	Date	SD
A	Block and Site plans added.	20/8/20	SD


 TYBURN CONSULTING 128 Mount Street, London W1K 3NU Tel: 020 3757 2700 www.tyburn-consulting.co.uk			
CLIENT	MS JOHNSON		
PROJECT	1 ROSEBURY AVENUE, LONDON EC1		
DRG TITLE	EXISTING - COMFORT COOLING		
DRG No.	10.157/001	Rev.	A
SCALE	Var.	DRAWN	SD
SIZE	A1	CHECKED	AJH
		DATE	JUL 2020



ORDNANCE SURVEY
Scale 1:1250 (Plan provided by Promap.)

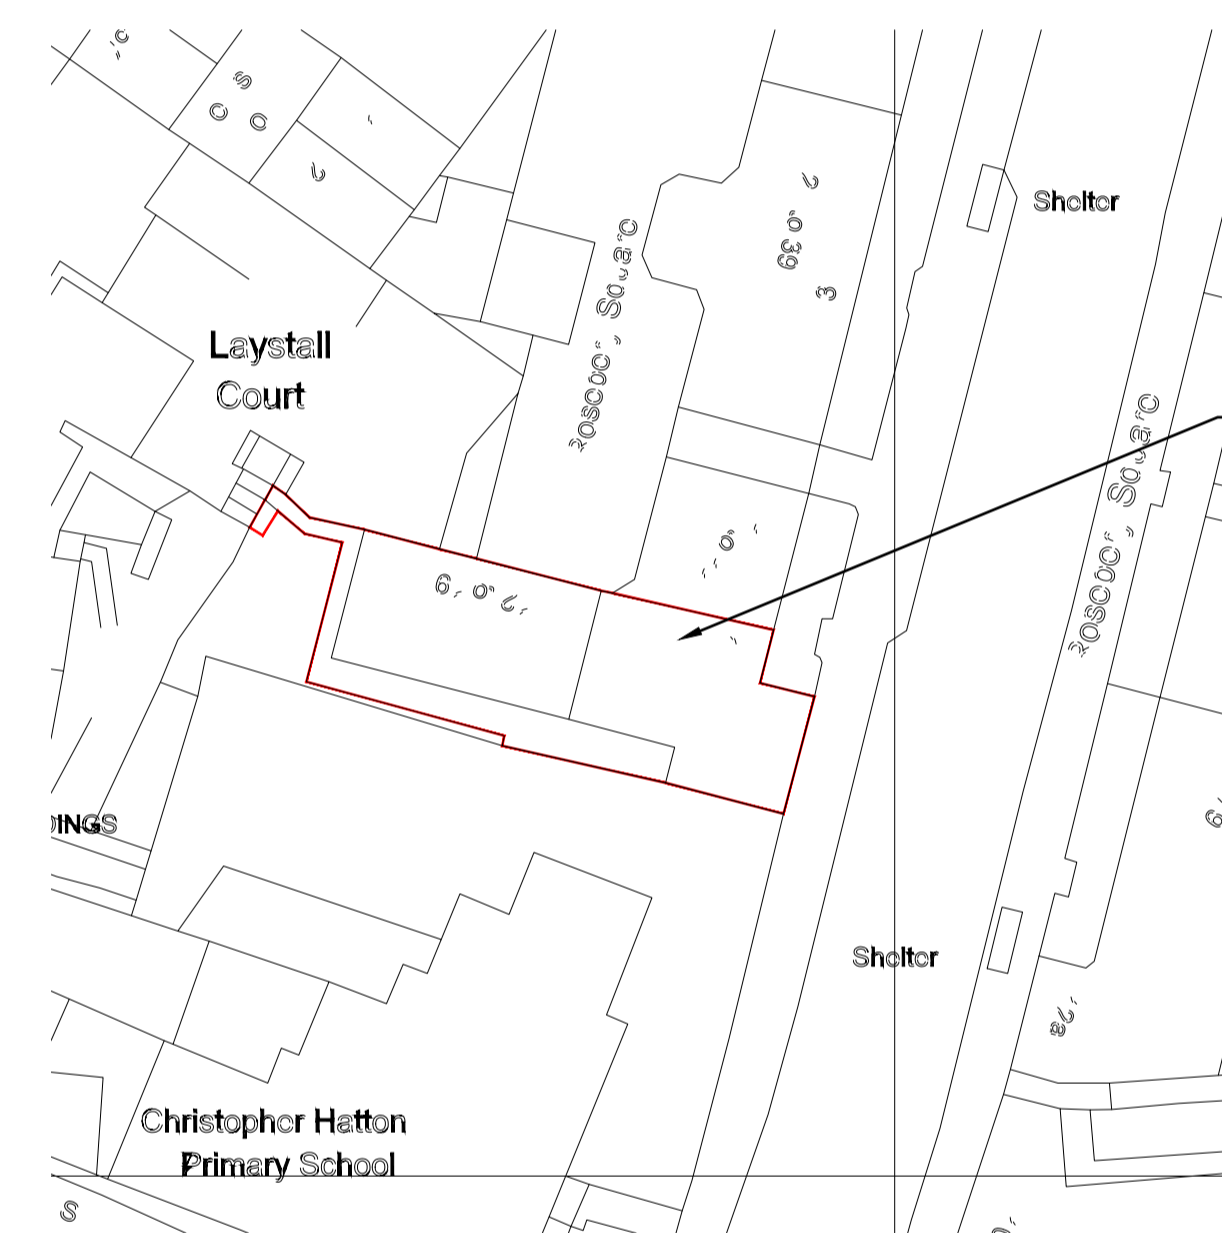

SITE PLAN
Scale 1:500

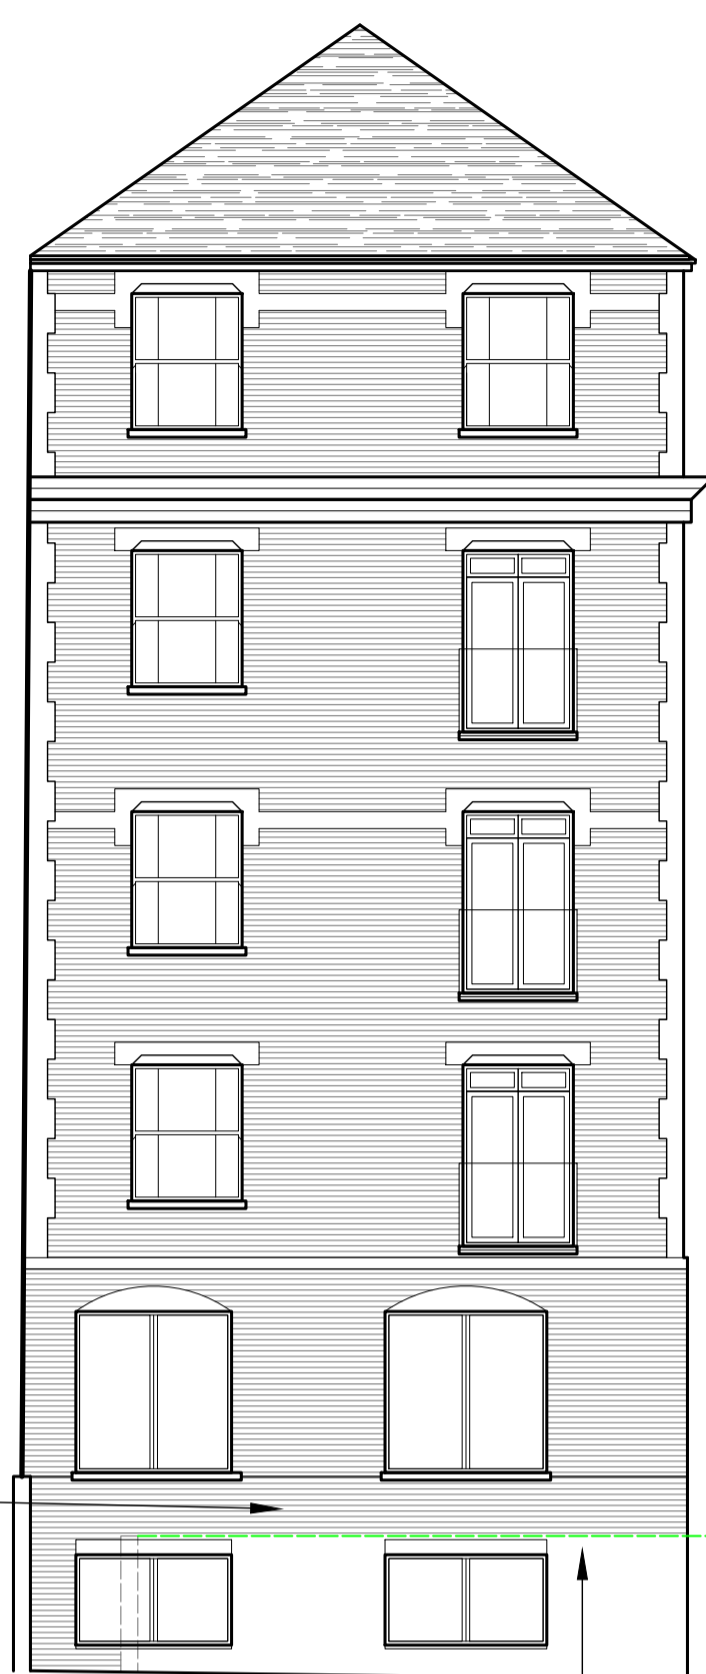

East Elevation (Part 1)
(Scale 1:100)

Existing unit No.8 relocated to South elevation.

Outline of boundary fence - omitted for clarity.



South Elevation
(Scale 1:100)



Repositioned units Nos. 7 & 8.

Existing unit No.6 relocated to low level.

Existing unit No.5 relocated to low level. Repositioned unit No.4.

Existing unit No.4 relocated. Repositioned units Nos. 2 & 3.


Existing unit No.1 repositioned.

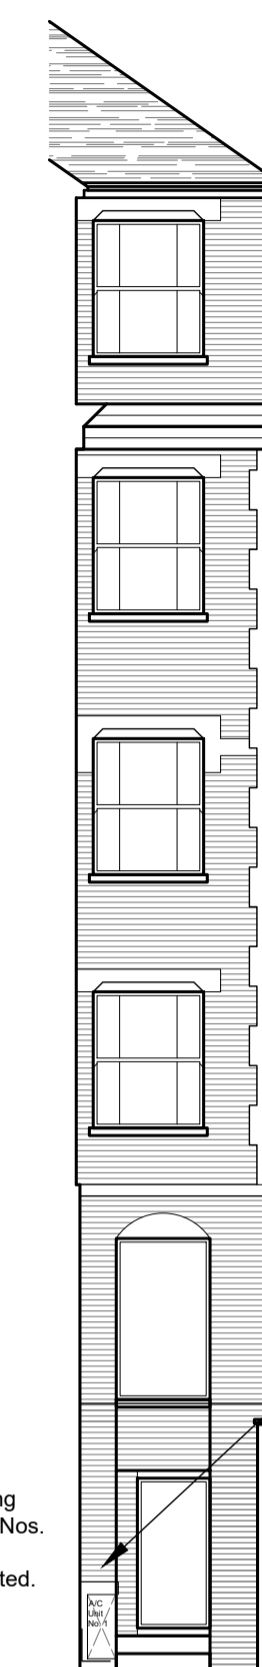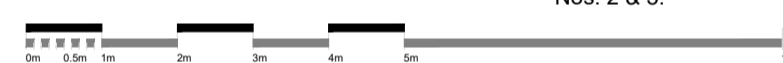


East Elevation (Part 2)
(Scale 1:100)

Shroud over units.

Existing units (Nos. 2 & 3) relocated.

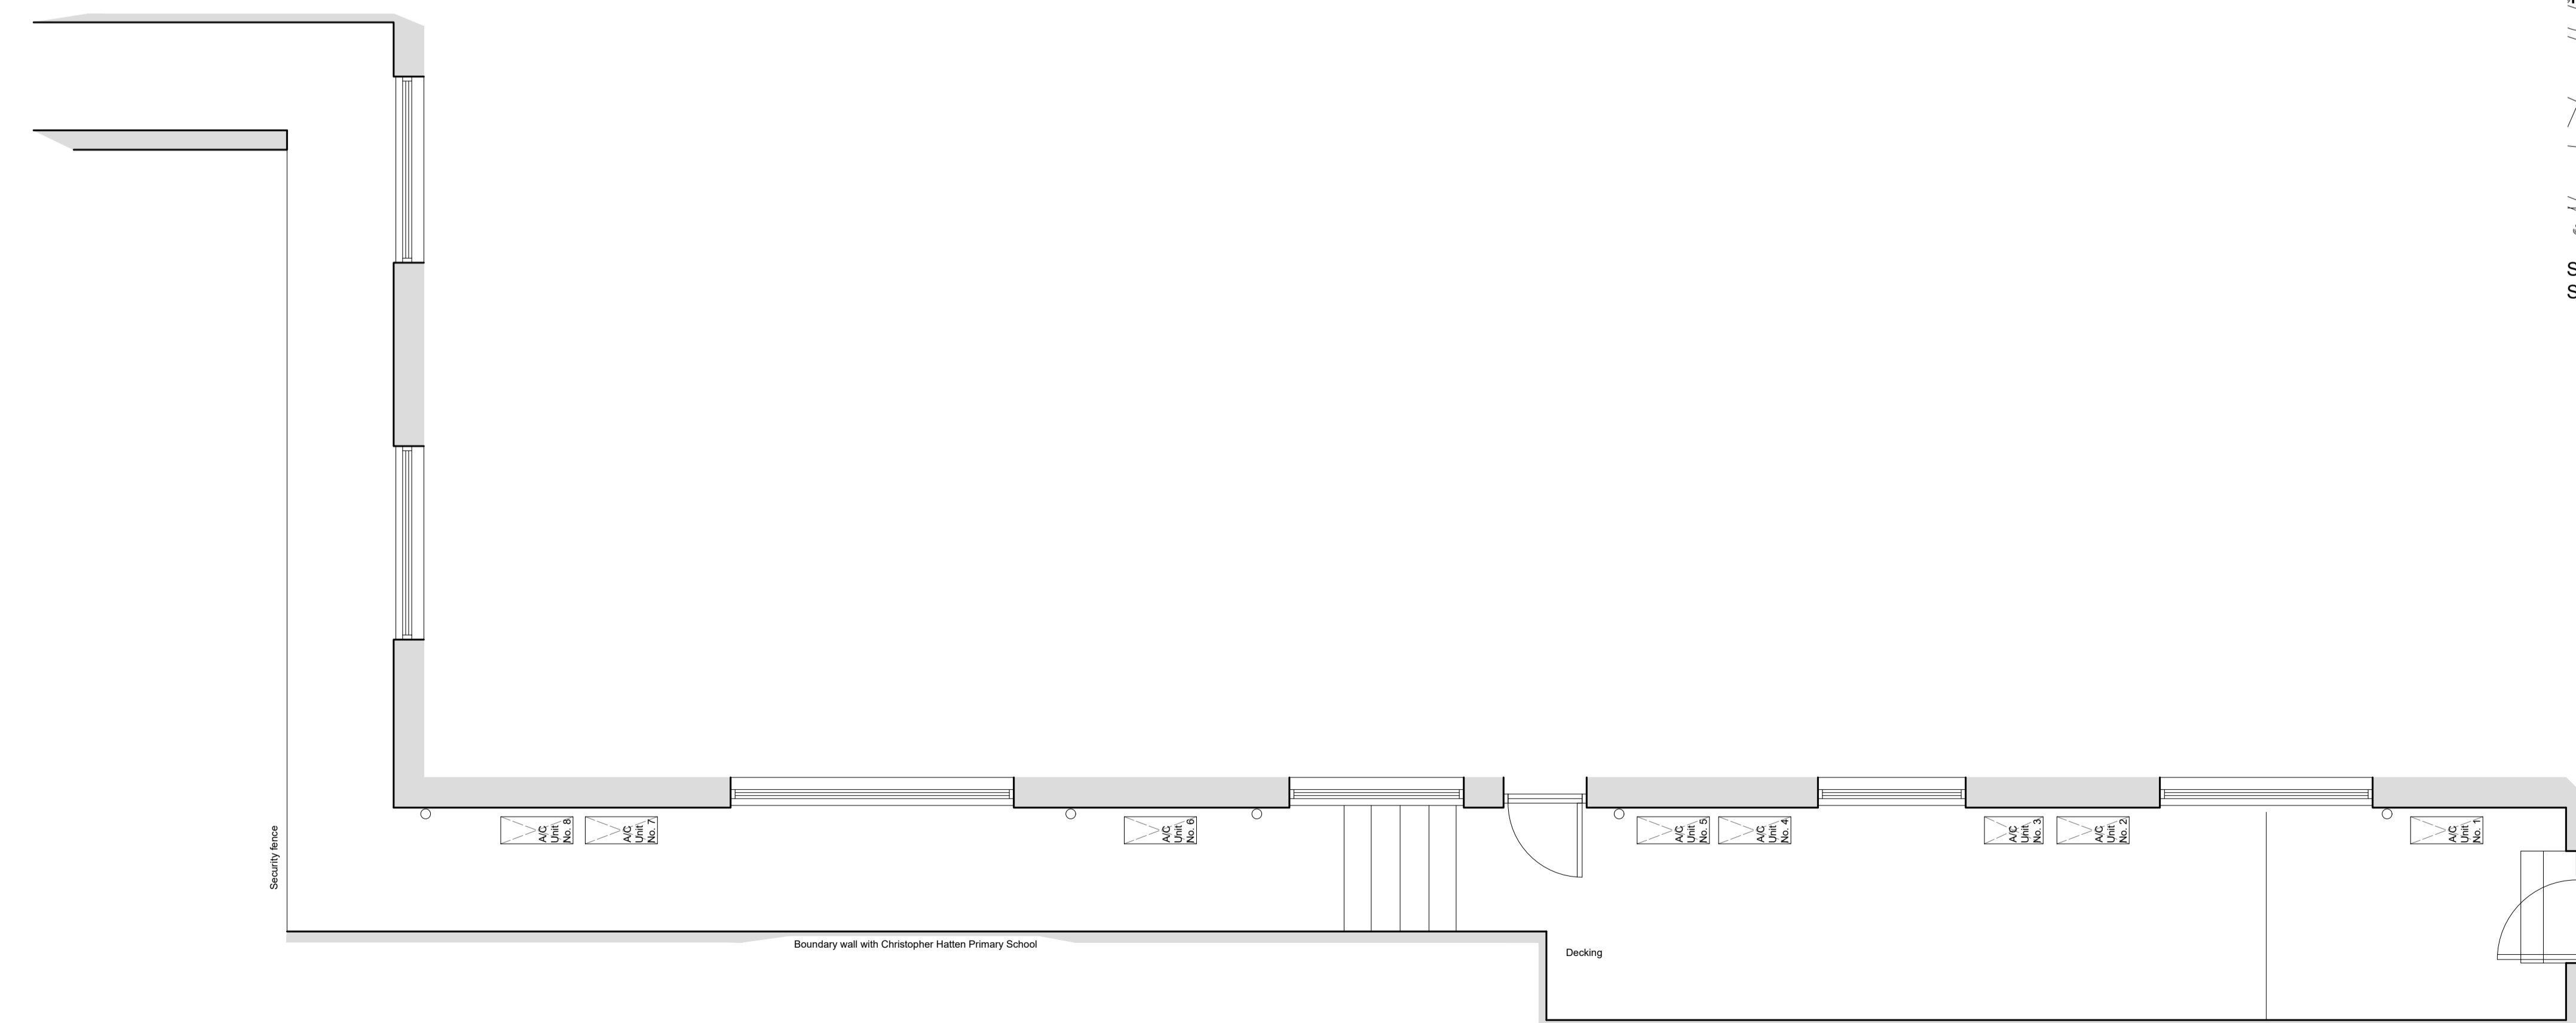

External Floor Plan
(Scale 1:50)

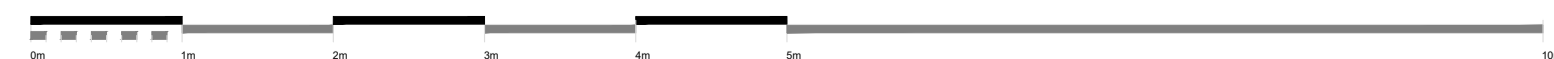

A Block and Site plans added. Alterations to proposed condenser relocation. 20/8/20 SD

Rev Description Date Drwn



128 Mount Street, London W1K 3NU
Tel: 020 3757 2700
www.tyburn-consulting.co.uk

CLIENT

MS JOHNSON

PROJECT

**1 ROSEBURY AVENUE,
LONDON EC1**

DRG TITLE

**PROPOSED - COMFORT
COOLING**

DRG No. Rev.

10.157/101

A

SCALE Var. DRAWN SD DATE

A1

SD

AUG 2020

CHECKED **AJH**