

- No. Note
- All dimensions to be verified on site by GENERAL CONTRACTOR prior to any work, setting out or shop drawings being prepared.
 - The contractor not to scale the drawings. Work to figured dimensions only.
 - © copyright SAUNDERS BOSTON LIMITED. All rights reserved. This drawing remains the property of SAUNDERS BOSTON LIMITED at all times and may not be reproduced or copied in whole or in part without their prior written consent.
 - This drawing and related specifications are for use only in the stated location.
 - This drawing is to be read in conjunction with all other Consultants drawings and specifications.
 - Drainage has not been surveyed and any/all pipe locations and below ground drainage runs are indicative.
 - It is assumed that all works will be carried out by a competent contractor who will be working, where appropriate, to an approved method statement.





'a' Denotes a new door in an existing opening

'b' Denotes a new door in a new opening

'ab' Denotes a modified existing door in an existing opening

*** Site dimensions required Approx size indicated

Refer to NBS L20/250-440 for door specifications

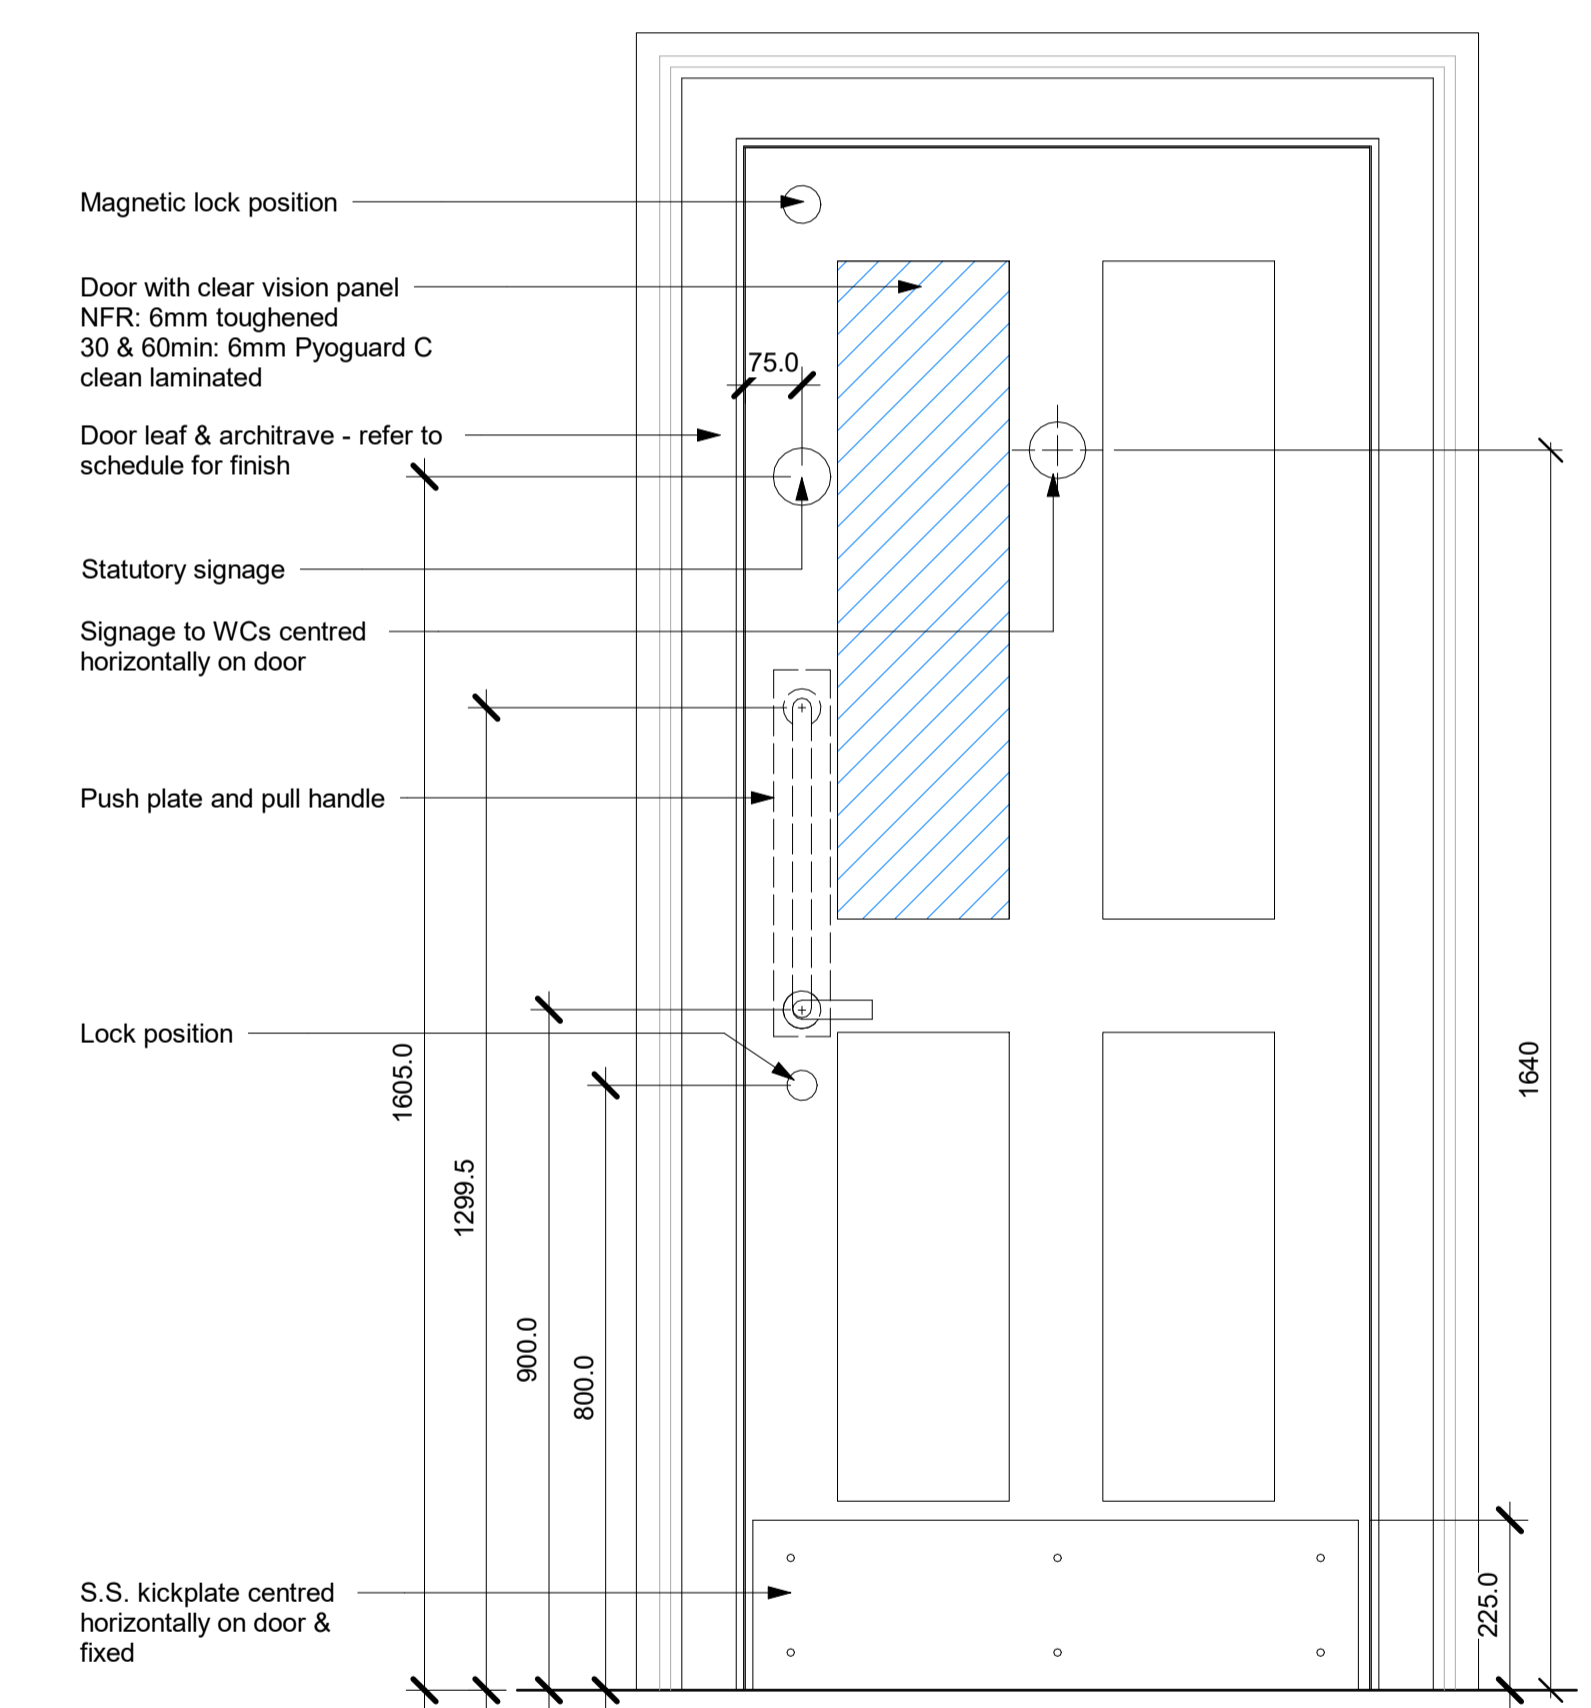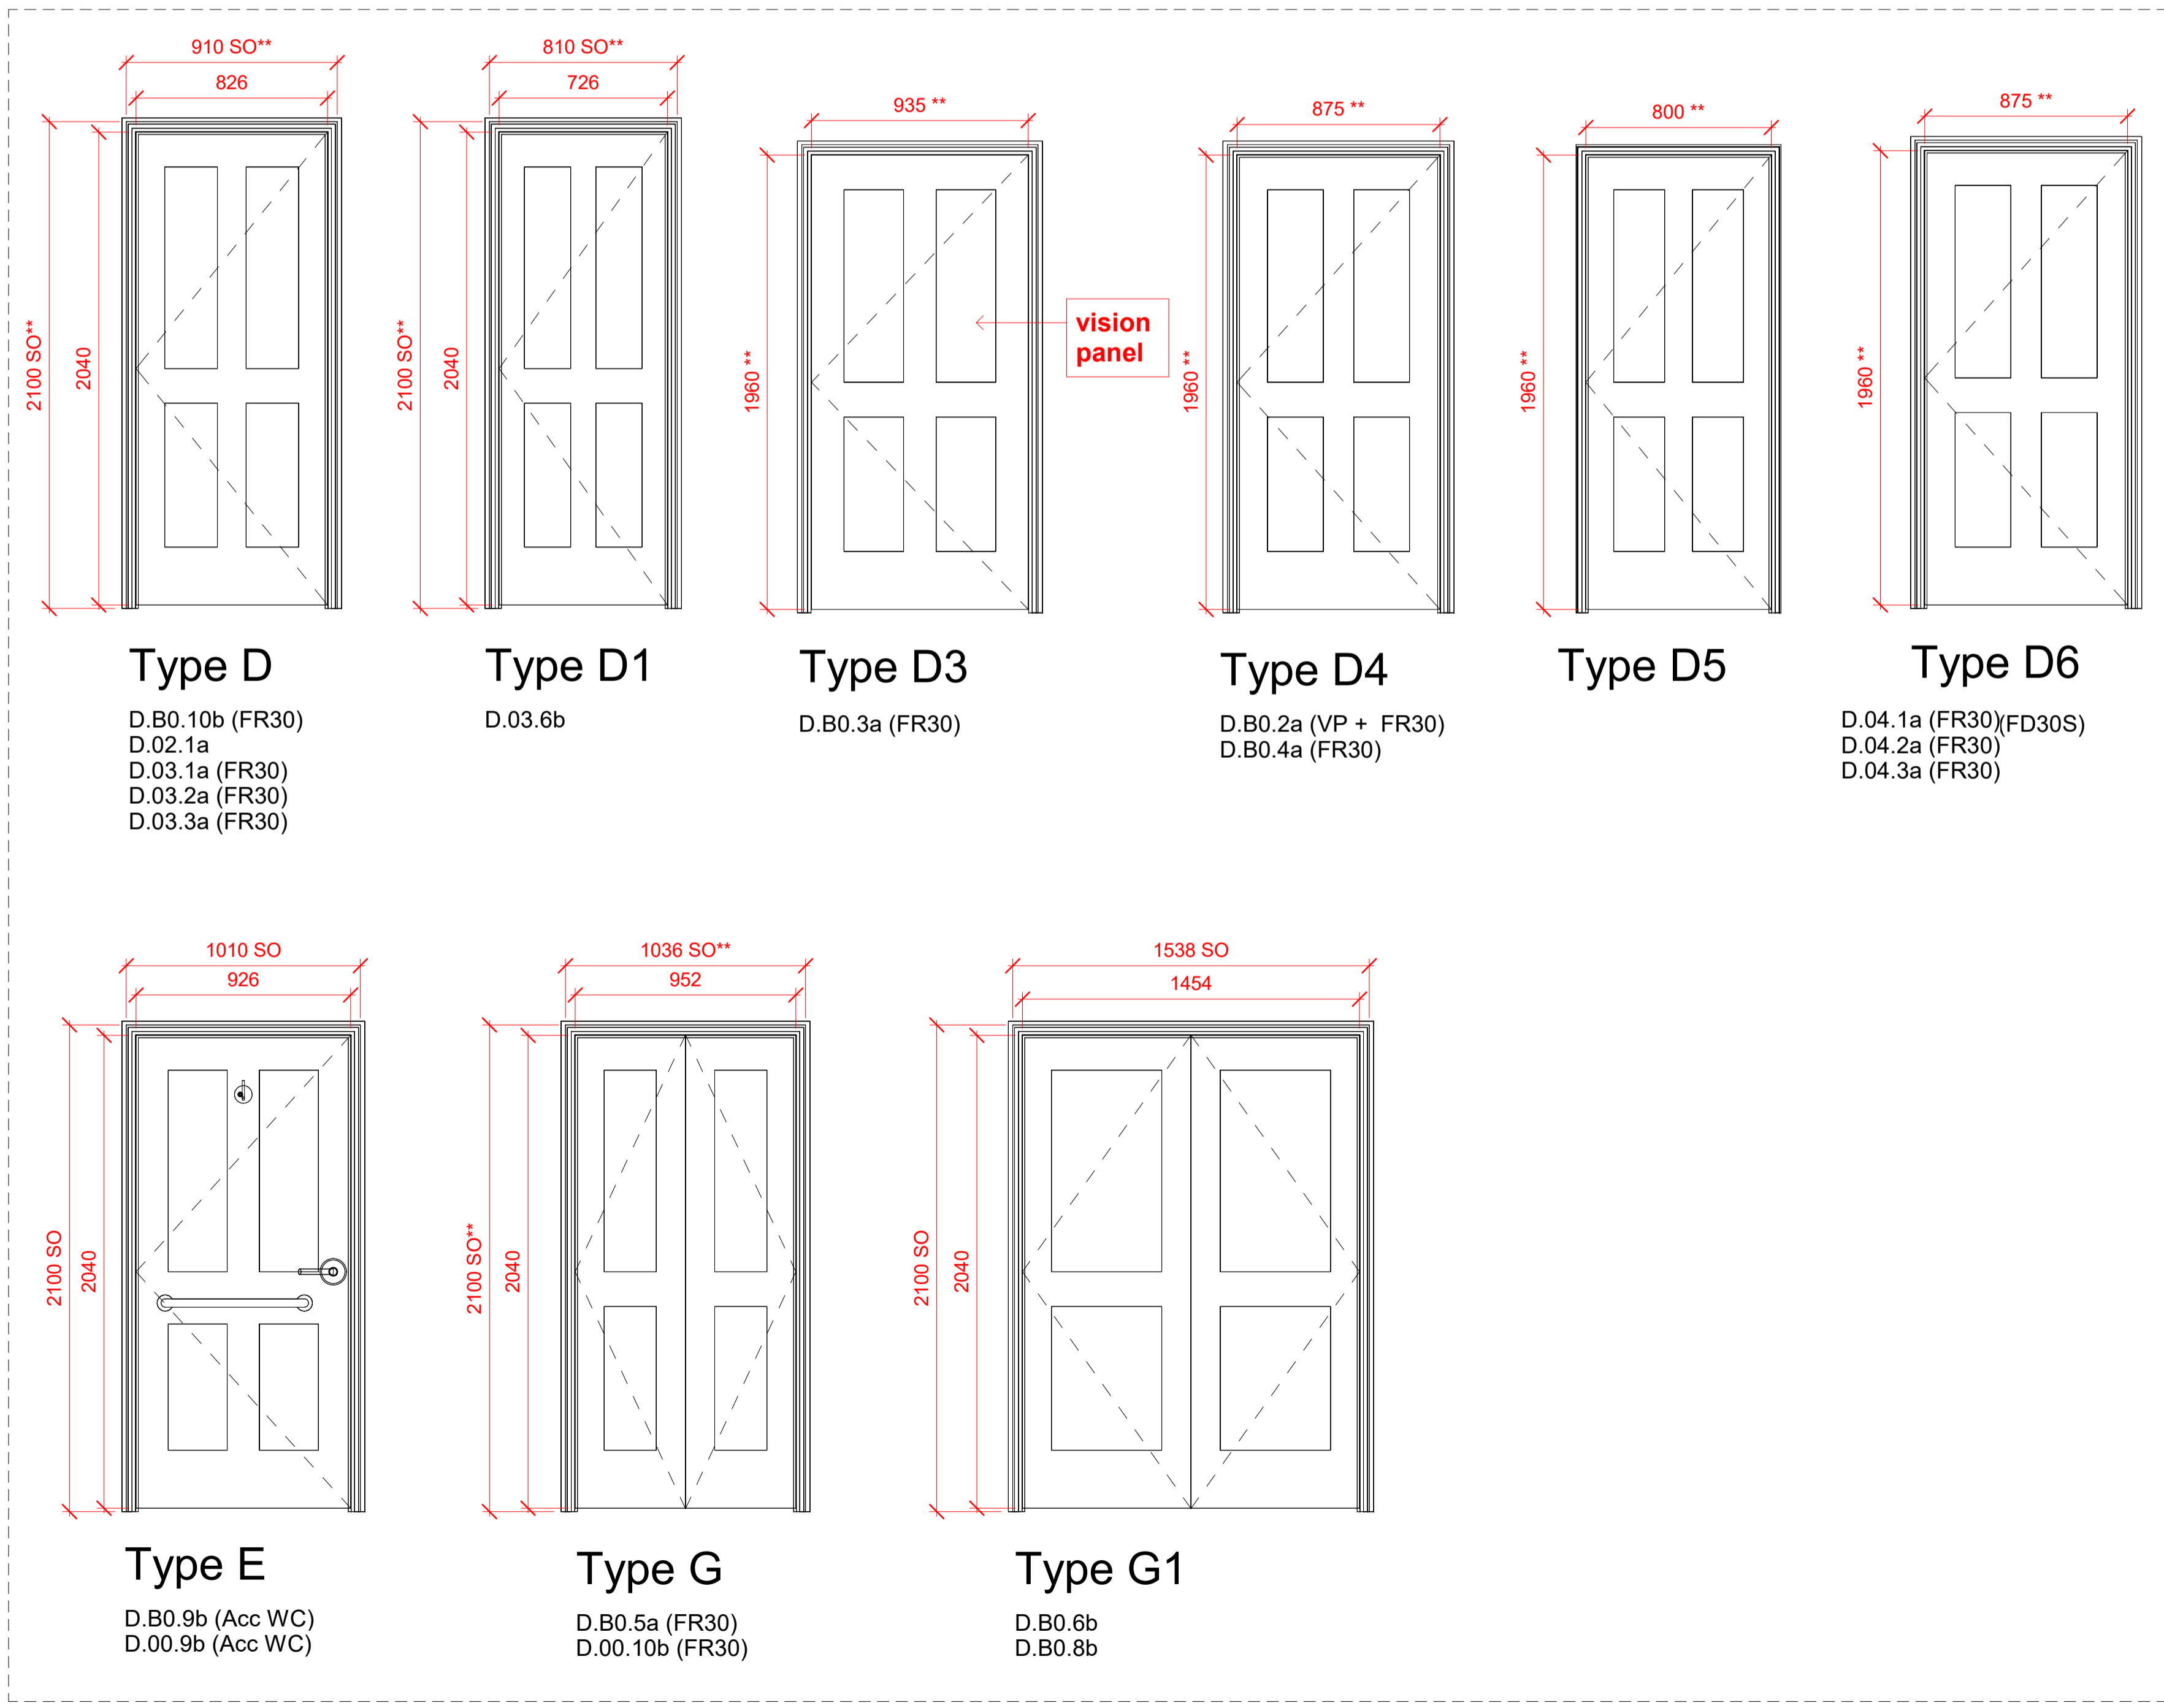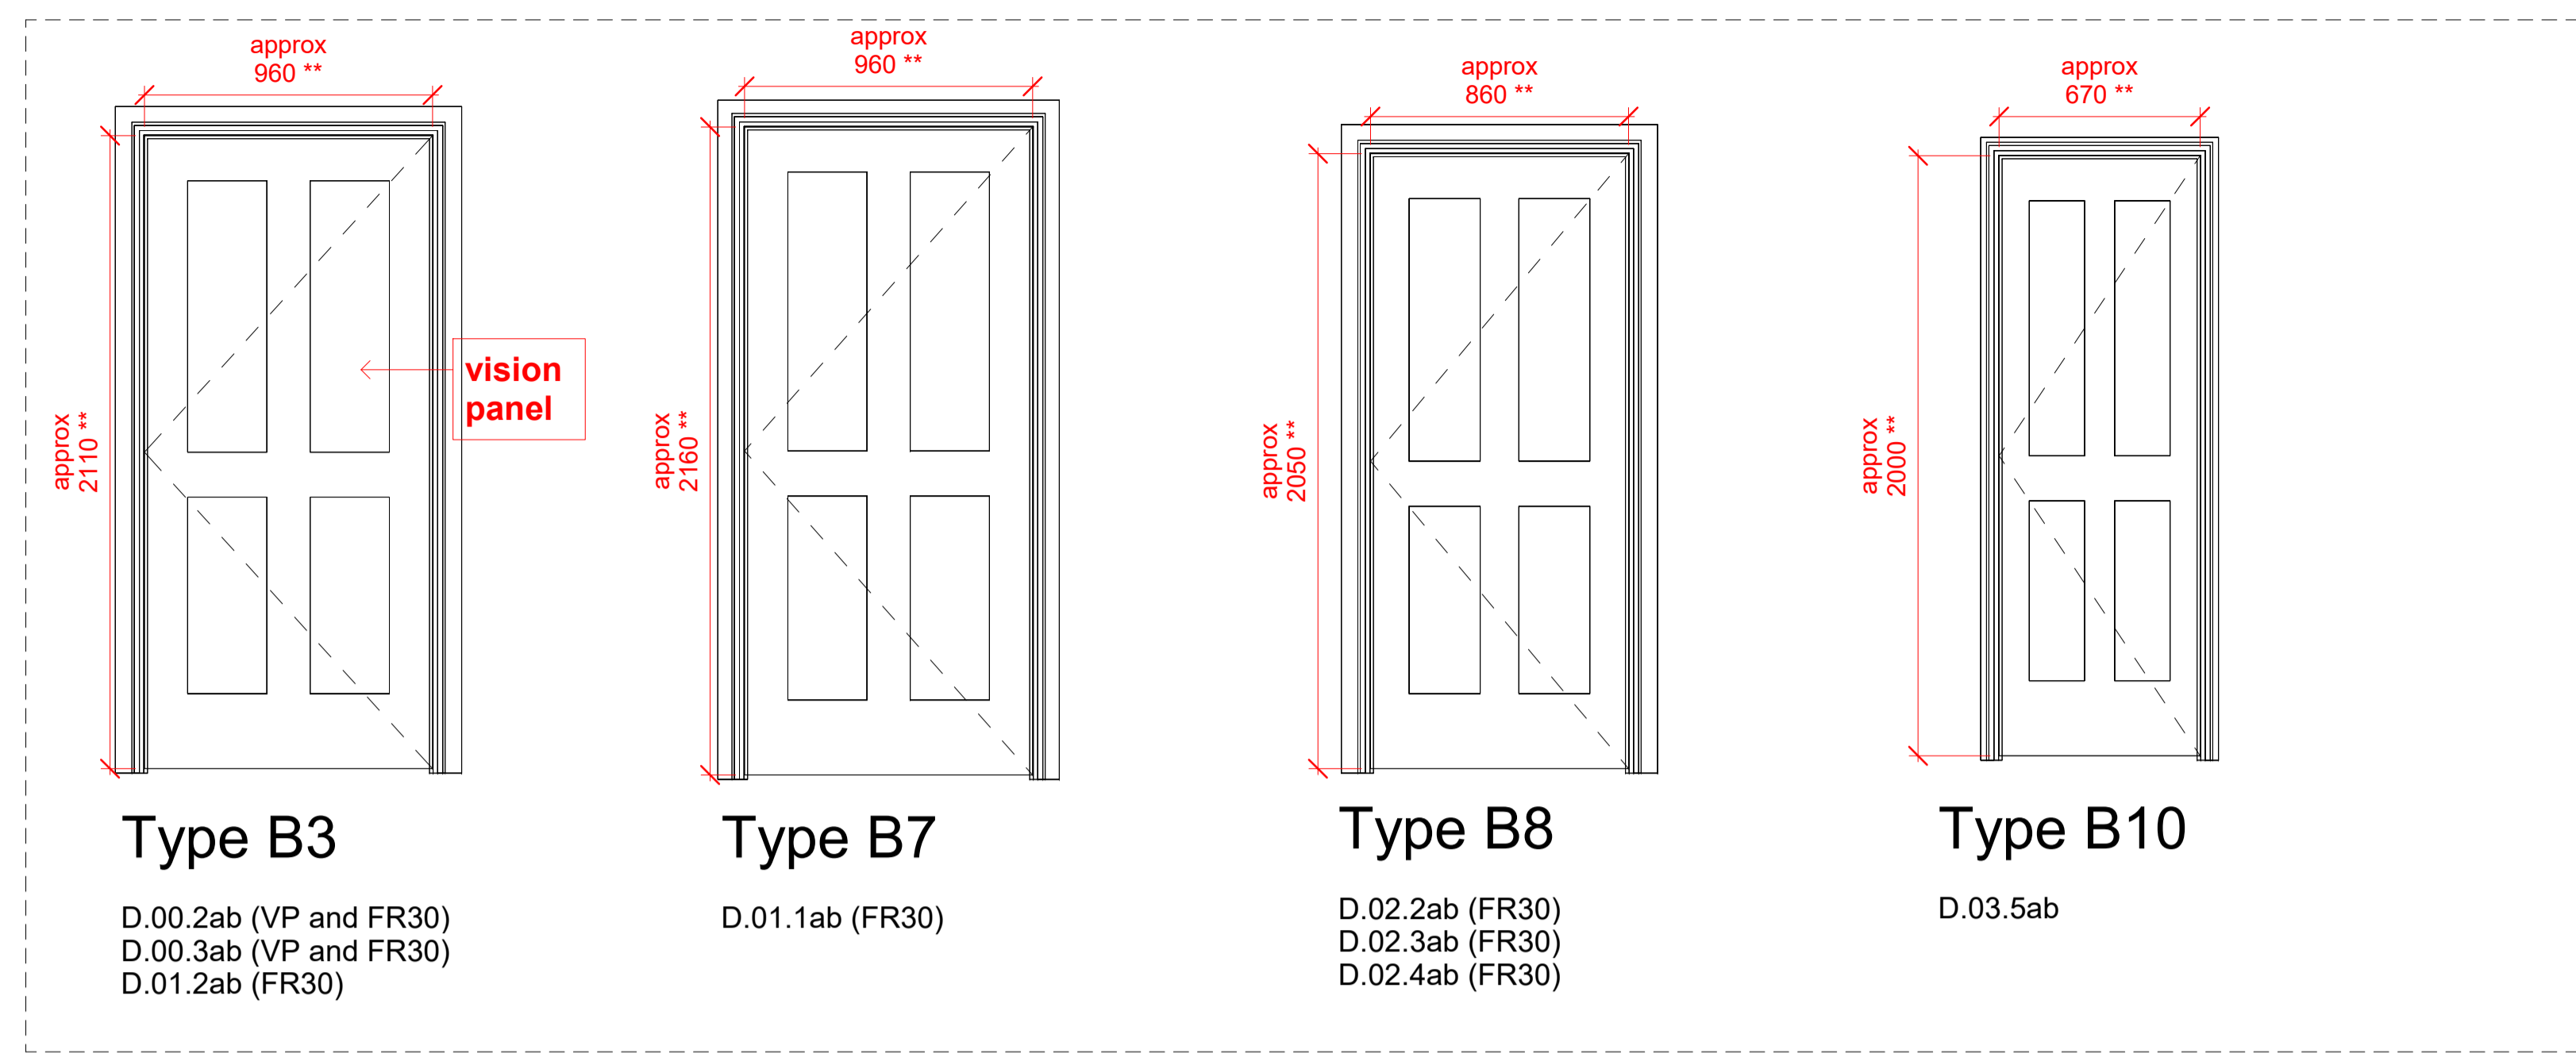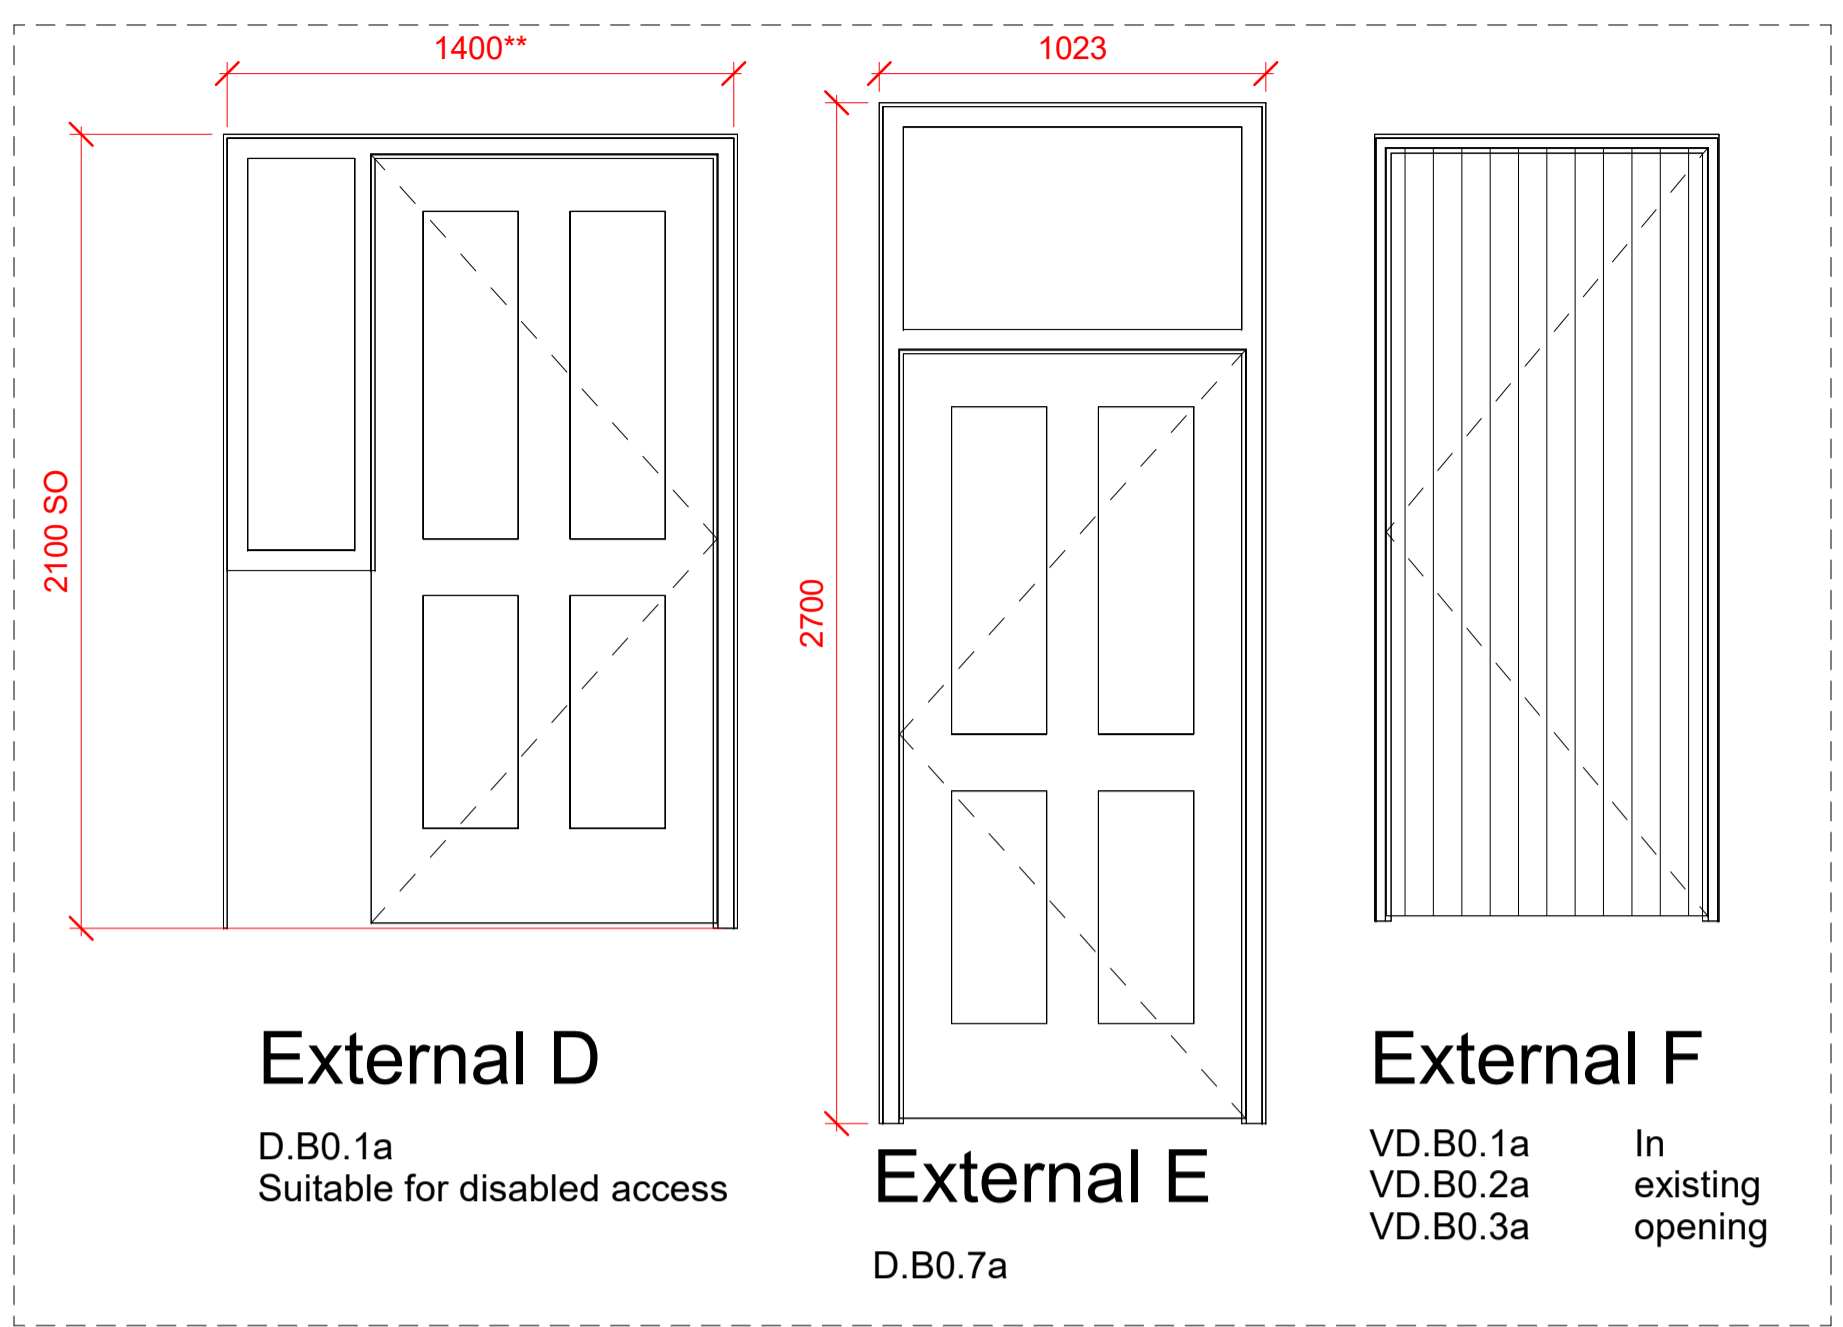

Proposed Typical Ironmongery Schematic

No.	Revision	Date	By	Check	Auth
P5	Updated Planning Issue	03/08/20	SBA	RJB	
P4	Planning Issue	27/08/20	SBA	RJB	
P3	Stage 4	21/08/20	SBA	AA	
P2	Door schedule updated	18/08/20	SBA	AA	
P1	Stage 2 Issue	27/07/20	SBA	RJB	
N0	Revision			Chk	Auth

Saunders Boston Architects

Eastern Gate House, 119 Newmarket Road, Cambridge CB5 8HA
T: 01223 367733
office@saundersboston.co.uk

The Generator, The Gallery, King's Wharf The Quay, Exeter EX2 4AN
T: 01392 346621
www.saundersboston.co.uk

Client: University College London

Job: 14 Endsleigh Street

Drawing: Proposed Door Types

Scale: As indicated @A1

Revision: **P5**

STAGE 4

SBA Project Code: **1802**

Drawn: SBA
Checked: AA

Date: 15/07/20
Suitability Code:

project: 1802

originator: -SBA-XX-ZZ

zone: -DR-A-302