



Existing Front Elevation

1:100

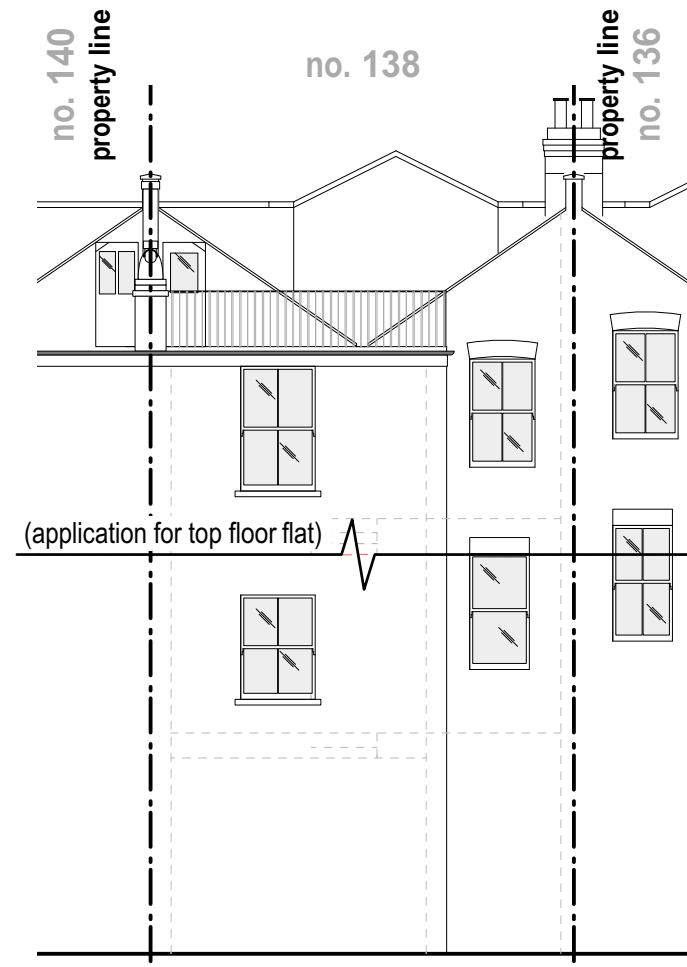

Existing Rear Elevation

1:100

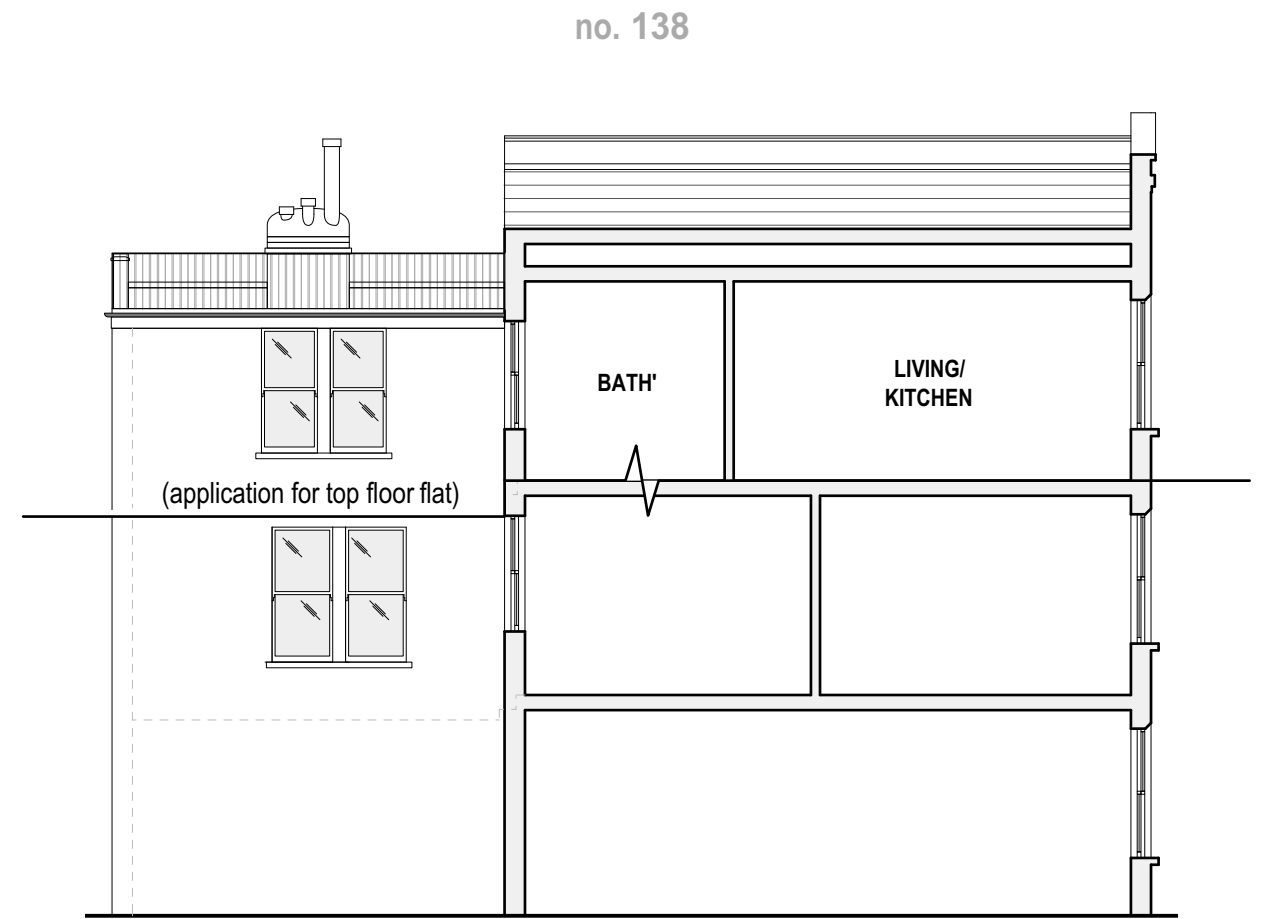

Existing Side Elevation / Section A-A

1:100

# Planning Application

Rev: 00 Date: 21.08.2020 Description: Issue for planning	Project: <b>138 Fleet Road NW3 2QX</b>				<div style="text-align: center;"> <h2>better PAD</h2> <p>love your home</p> </div>	
	Dwg no: <b>2017 / PL.02</b>					
	Drawing: <b>Existing Elevations Front, Rear &amp; Side</b>					
<b>NOTES:</b> Do not scale from this drawing. All dimensions in millimeters. All dimensions to be checked on site. All omissions and discrepancies to be reported to the architect immediately. This drawing is © betterPAD.		Date: August Scale: 1:100 @ A3	C bP	D bP	Rev: 00	W www.betterpad.co.uk E hello@betterpad.co.uk