



Proposed Second Floor Plan

1:100

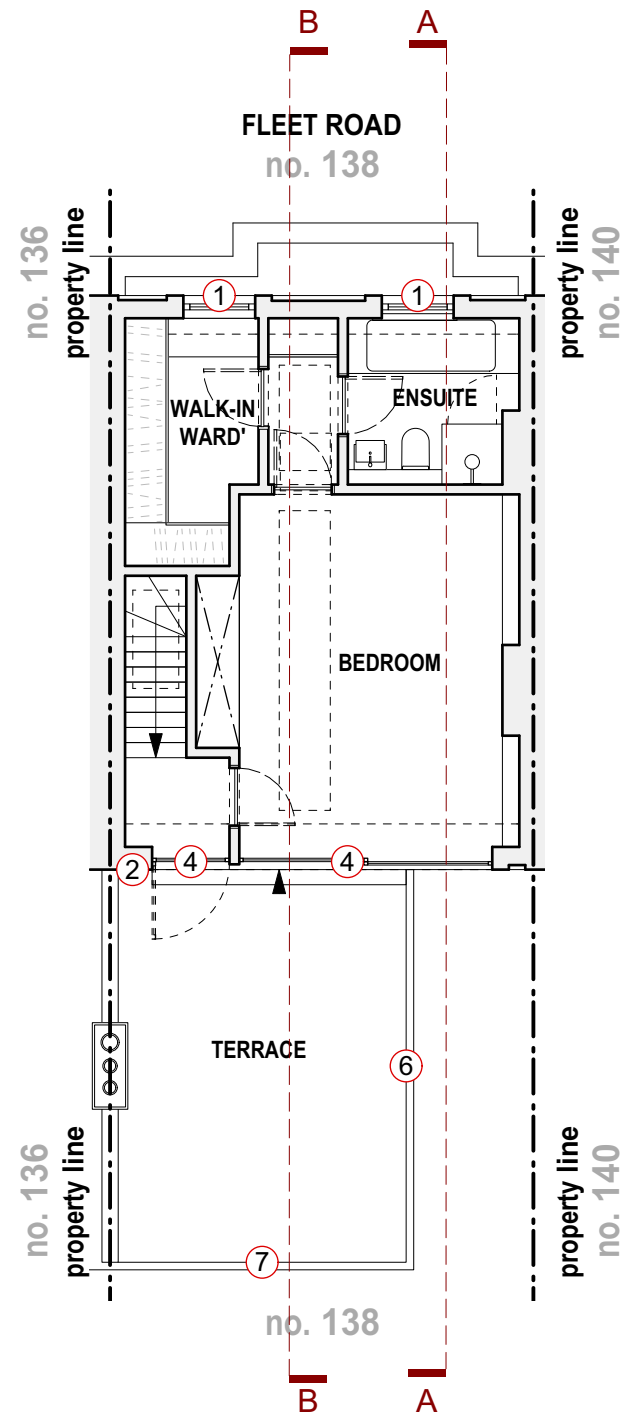

Proposed Loft Plan


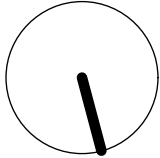
1:100

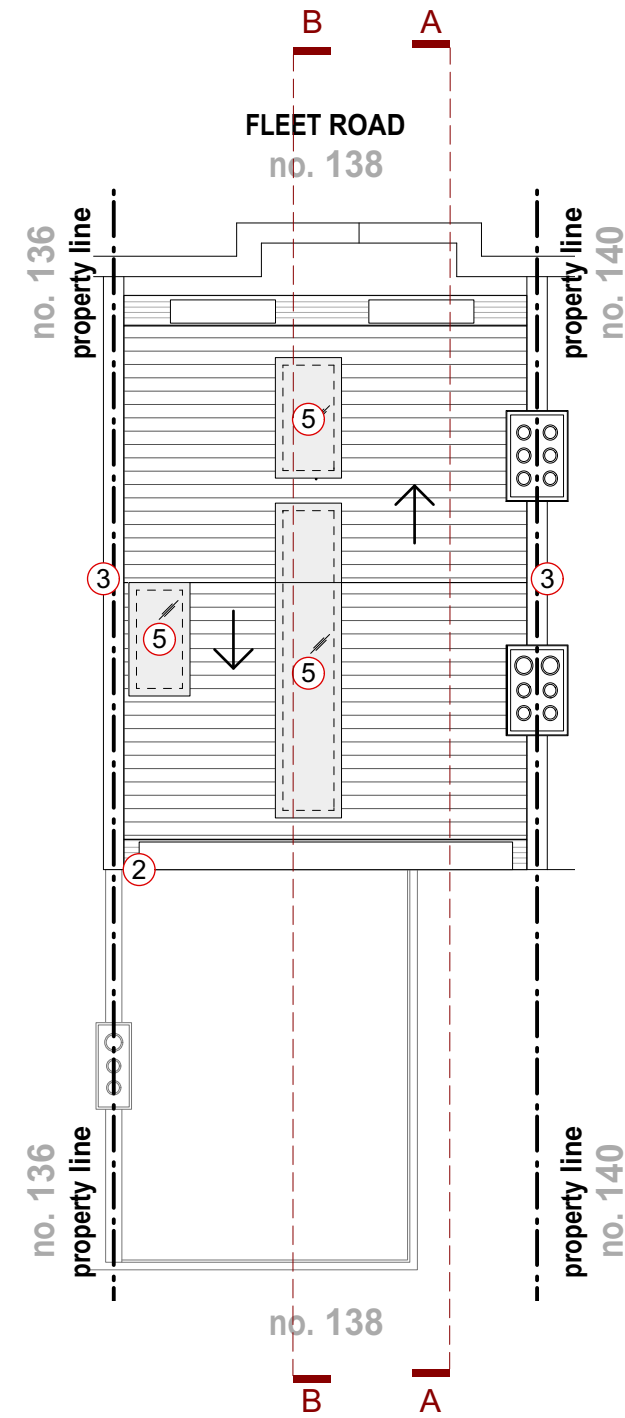

Proposed Roof Plan

1:100

- ① White timber sash windows to match existing.
- ② Mansard roof extension with low pitched roof; all cladding materials to match existing.
- ③ Raising of parapet walls and chimneys in materials to match existing.
- ④ Double glazed door with dark metal frame.
- ⑤ Fixed frameless rooflight.
- ⑥ Obscured glass balustrade.
- ⑦ Clear glass balustrade.

Rev: 00	Date: 21.08.2020	Description: Issue for planning	Project: 138 Fleet Road NW3 2QX				 love your home
			Dwg no: 2017 / PL.04		Drawing: Proposed Floor Plans		
			Date: August 2020	Scale: 1:100 @ A3	C bP	D bP	
NOTES: Do not scale from this drawing. All dimensions in millimeters. All dimensions to be checked on site. All omissions and discrepancies to be reported to the architect immediately. This drawing is © betterPAD.							

Planning Application