



Proposed Front Elevation

1:100

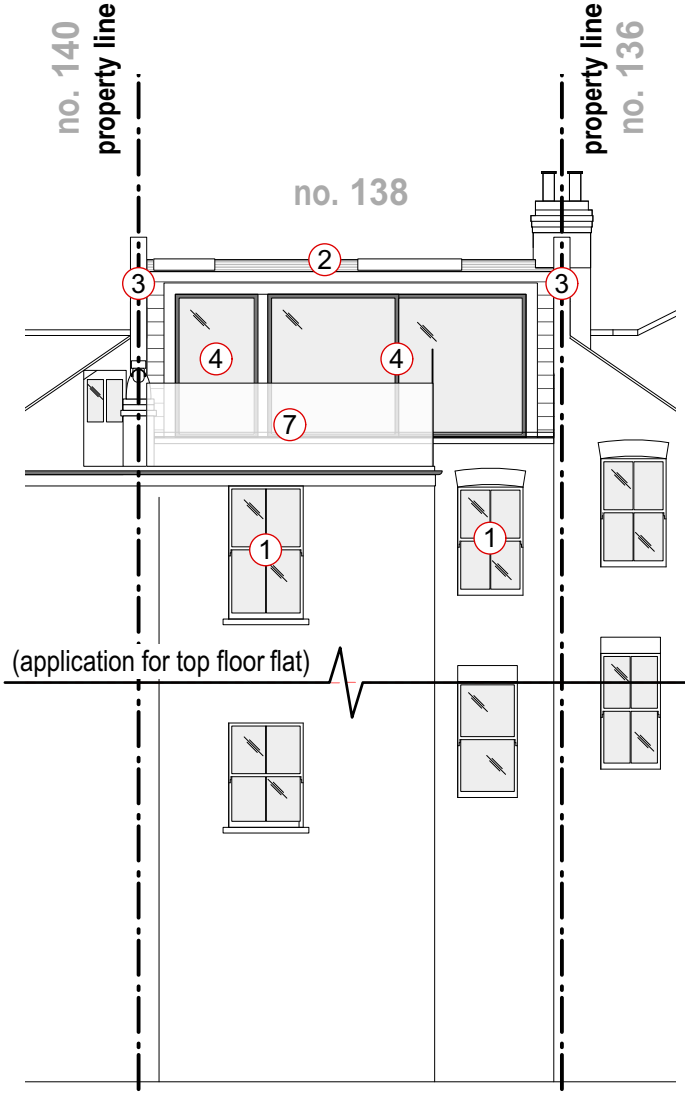

Proposed Rear Elevation

1:100

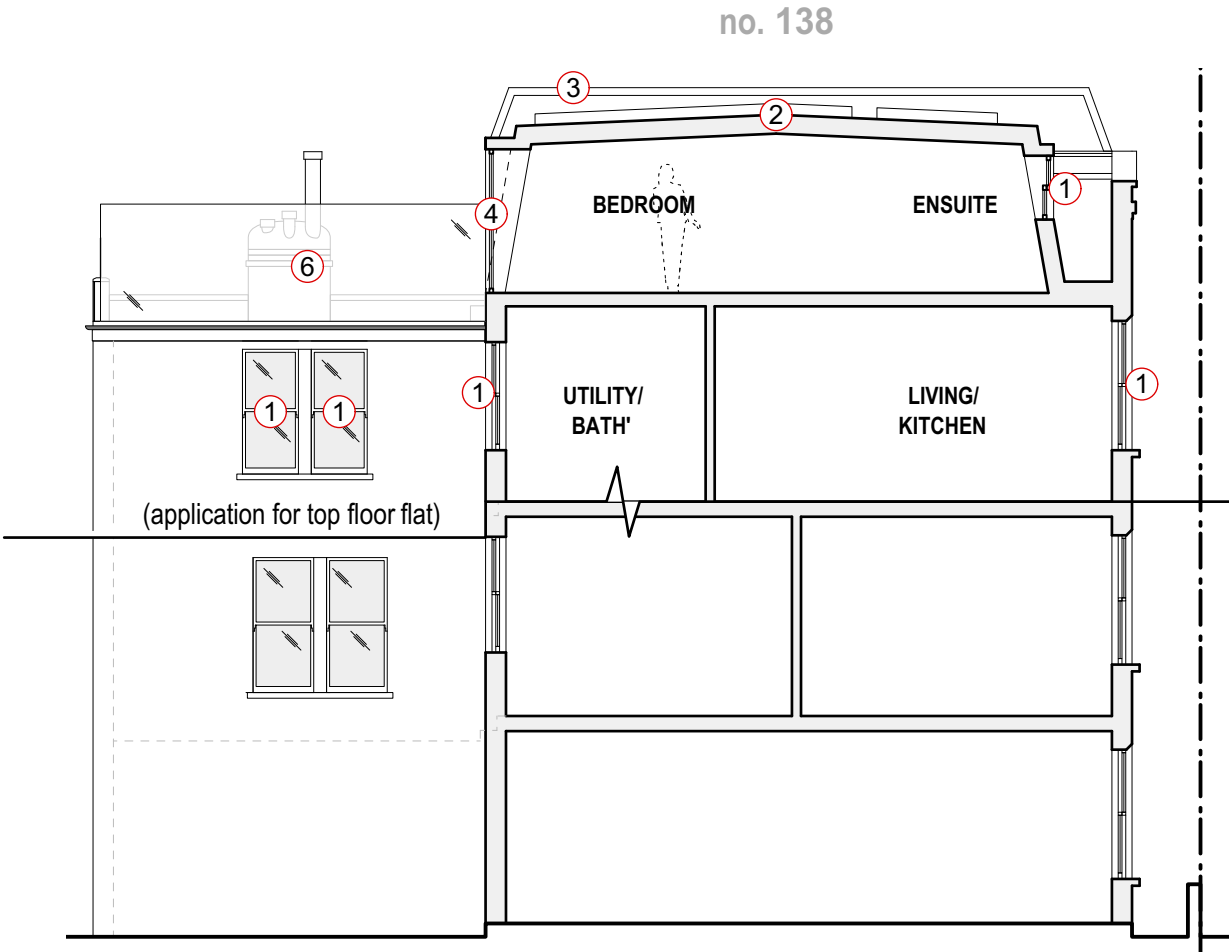

Proposed Side Elevation / Section A-A

1:100

- ① White timber sash windows to match existing.
- ② Mansard roof extension with low pitched roof; all cladding materials to match existing.
- ③ Raising of parapet walls and chimneys in materials to match existing.
- ④ Double glazed door with dark metal frame.
- ⑤ Fixed frameless rooflight.
- ⑥ Obscured glass balustrade.
- ⑦ Clear glass balustrade.

Rev: 00    Date: 21.08.2020    Description: Issue for planning			Project: 138 Fleet Road NW3 2QX				<div><div>betterPAD</div><div>love your home</div></div>				
			Dwg no: 2017 / PL.05								
			Drawing: Proposed Elevations Front, Rear & Side								
NOTES: Do not scale from this drawing. All dimensions in millimeters. All dimensions to be checked on site. All omissions and discrepancies to be reported to the architect immediately. This drawing is © betterPAD.			Date: August 2020 Scale: 1:100 @ A3		C bP	D bP	Rev: 00	W www.betterpad.co.uk E hello@betterpad.co.uk			

Planning Application