




Rudall Crescent no. 25 (not surveyed)

Rudall Crescent no. 27

Rudall Crescent no. 29 (not surveyed)

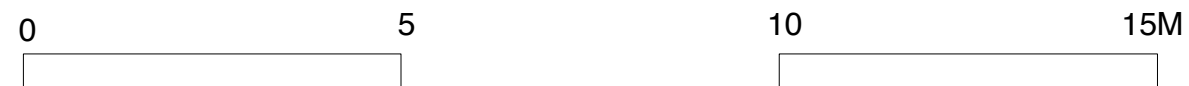

### Proposed Front Elevation

#### Levy House

27 Rudall Crescent, NW3 1RR

Drawn By TA

Scale 1:100@A3

Status Issue

Project Stage Planning

Paul Archer Design Ltd

Issue Notes

Date  
15.09.2020

# 827.111

paul archer  
design

Unit D204 Lana House 116 Commercial Street London E1 6NF Tel. 020 3668 2668

www.paularcherdesign.co.uk