



NOTE:
 Architectural Information - the level of detail shown on the drawings is relative to the submission of a PLANNING APPLICATION. The drawings should therefore not be used for any other purpose without both the prior agreement of the architect, and subsequent checking / development by others. Dimensions and setting out - should be checked on site; see above.

Structure & Construction - these drawings, unless expressly noted otherwise, have not been fully coordinated with a Structural Engineer's input and show indicative construction build-up only.

Building Control - the client / the contractor will liaise directly with Local Authority to ensure the project is completed in accordance with the Building Regulations.

Planning - the client / the contractor will ensure that the project is completed in accordance with the approved planning drawings and take responsibility for the discharge of any planning conditions.

Party Walls & Rights to Light - the client / the contractor ensure that any notices and consents required are obtained before work commences.

Archaeological & Ecological - the client / the contractor will ensure that any notices and consents required are obtained before work commences.


NOTE:
 Glazing Allowances will need to be negotiated with Building Control as per Approved Document L1B Conservation of Fuel and Power.

Revision Schedule			
Issue	Revision Description	Date	Initial

COPYRIGHT All rights reserved
 These drawings plans & specifications & the copyright therein are the property of DDA Engineers & must not be used, reproduced or copied wholly or in part without written permission of DDA Engineers.

Project
 7 Belsize Park Gardens



Client
 Private

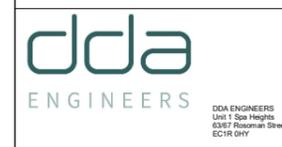

Title
 Proposed Second Floor Plan

PRE-PLANNING

Design/Designer	Client Approval by:	Date:
Drawn by: Author		
Scale 1 : 50	Drawing No: 1800-DDA-01-A- 012	Issue
Date 05/29/20		

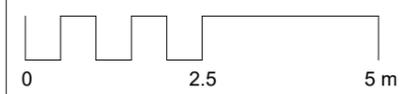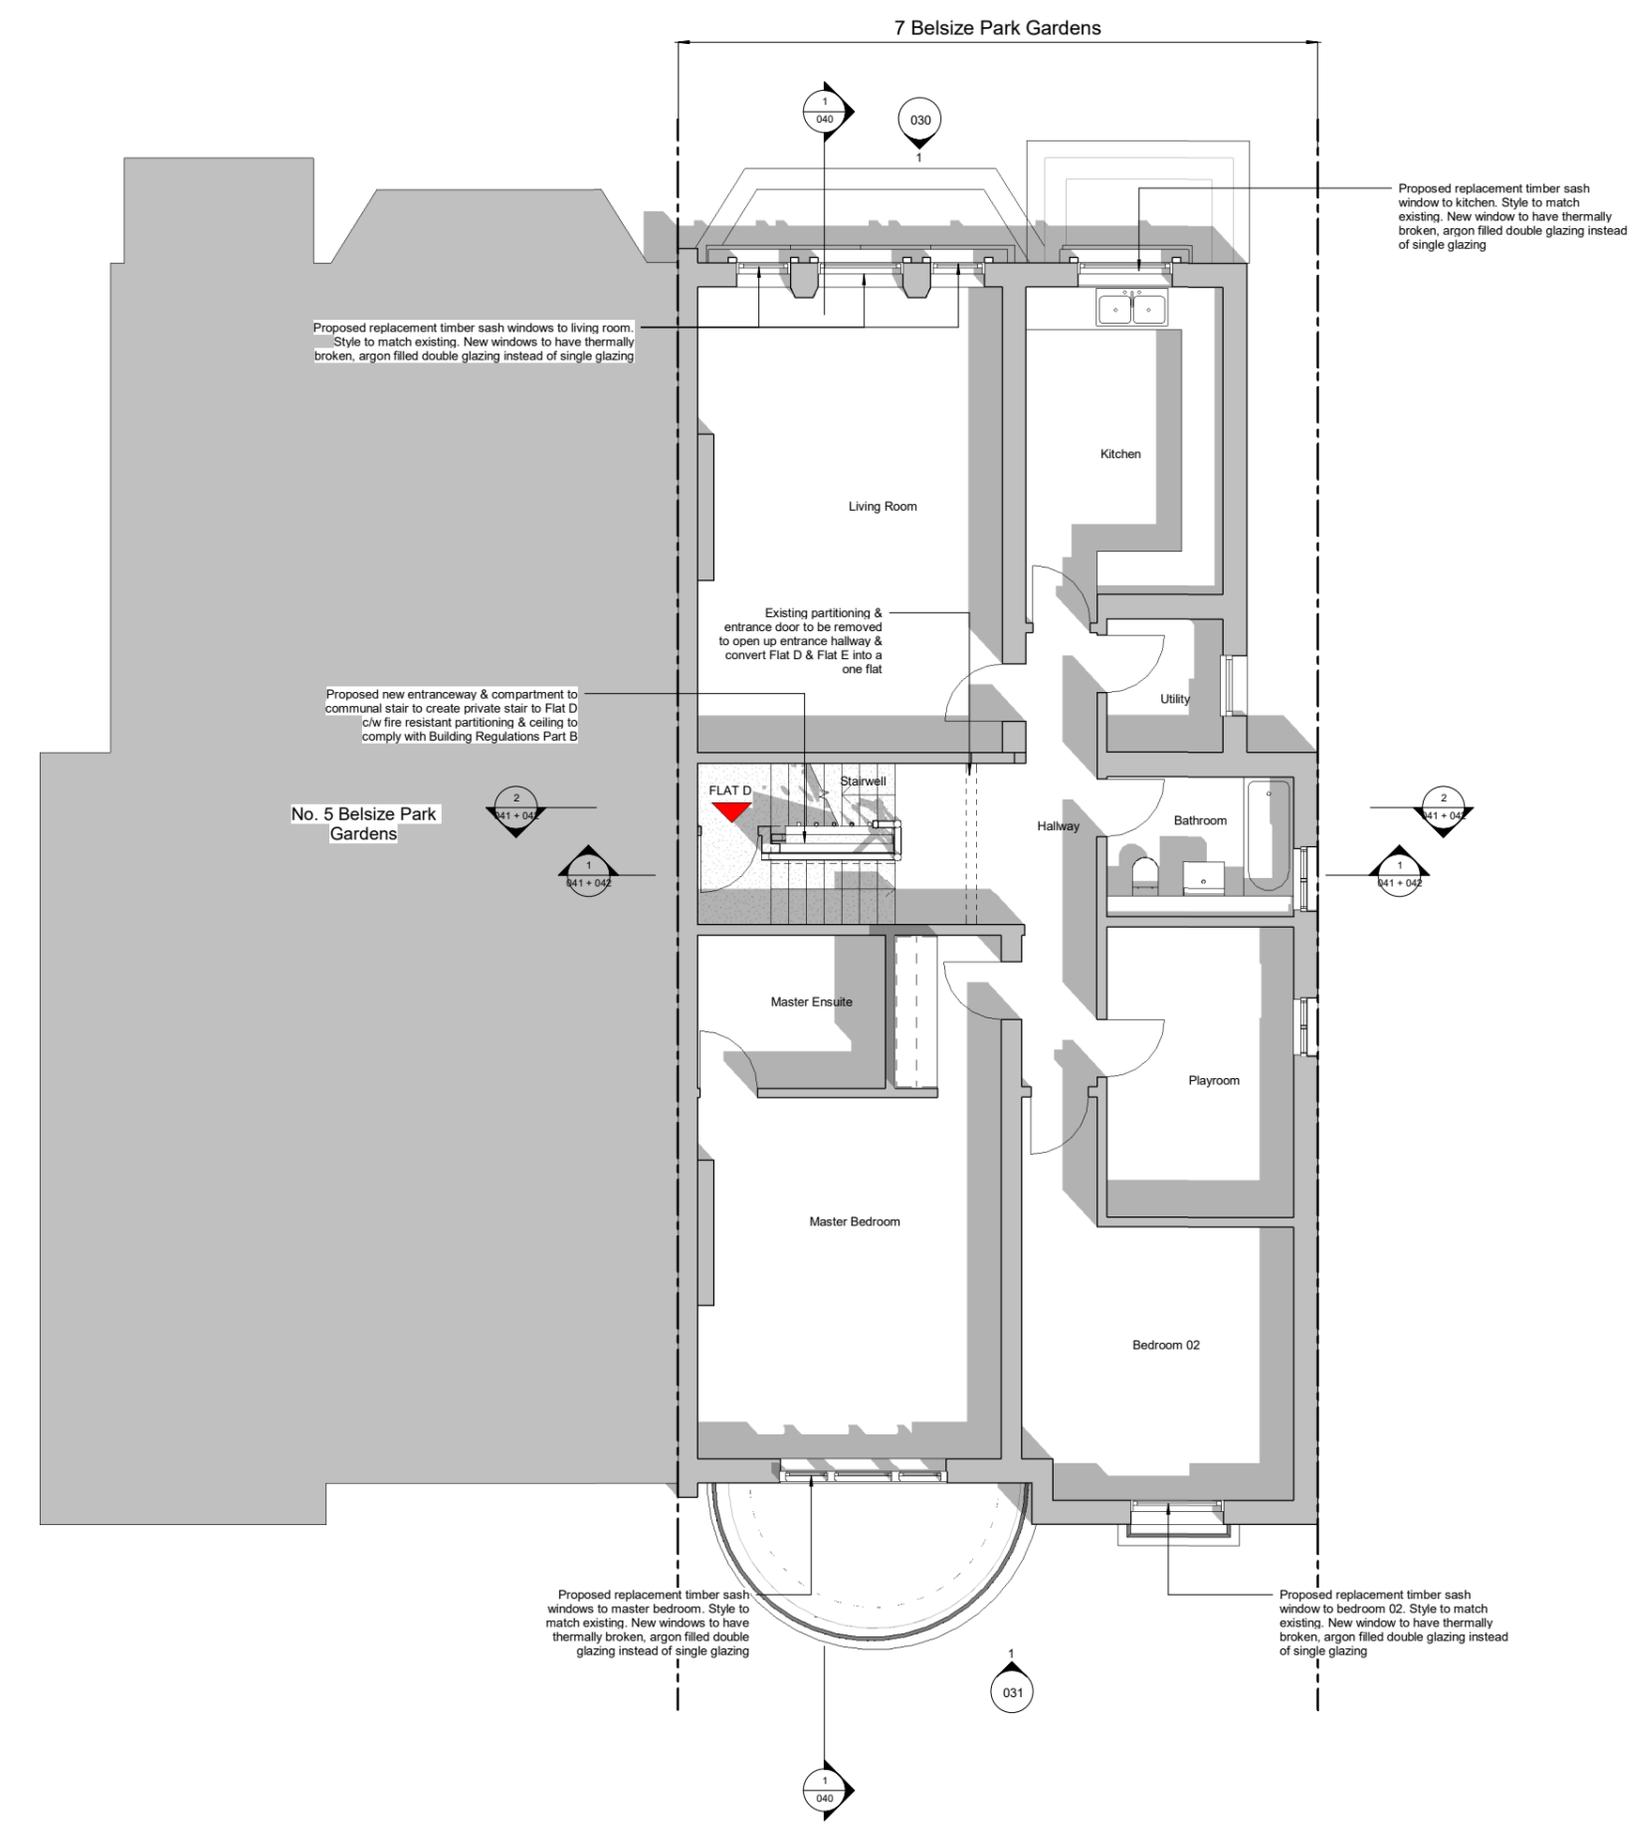

012 Proposed Second Floor Plan

1:50 @ A1, 1:100 @ A3



NOTE:

Architectural Information - the level of detail shown on the drawings is relative to the submission of a **PLANNING APPLICATION**. The drawings should therefore not be used for any other purpose without both the prior agreement of the architect, and subsequent checking / development by others.

Dimensions and setting out - should be checked on site; see above

Structure & Construction - these drawings, unless expressly noted otherwise, have not been fully coordinated with a Structural Engineer's input and show indicative construction build-up only

Building Control - the client / the contractor will liaise directly with Local Authority to ensure the project is completed in accordance with the Building Regulations

Planning - the client / the contractor will ensure that the project is completed in accordance with the approved planning drawings and take responsibility for the discharge of any planning conditions

Party Walls & Rights to Light - the client / the contractor ensure that any notices and consents required are obtained before work commences

Archaeological & Ecological - the client / the contractor will ensure that any notices and consents required are obtained before work commences

NOTE:

Glazing Allowances will need to be negotiated with Building Control as per Approved Document L1B Conservation of Fuel and Power


Revision Schedule

Issue	Revision Description	Date	Initial

COPYRIGHT All rights reserved
 These drawings plans & specifications & the copyright therein are the property of DDA Engineers & must not be used, reproduced or copied wholly or in part without written permission of DDA Engineers

Project **7 Belsize Park Gardens**



Client **Private**

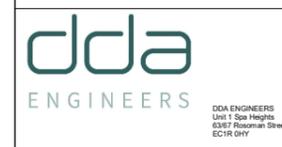

Title **Proposed Third Floor Plan**


PRE-PLANNING

Design/Designer	Client Approval by:	Date:
Drawn by: Author		
Scale	Drawing No:	Issue
1 : 50	1800-DDA-01-A-	013
Date		
05/29/20		

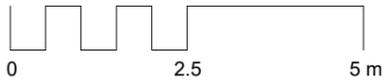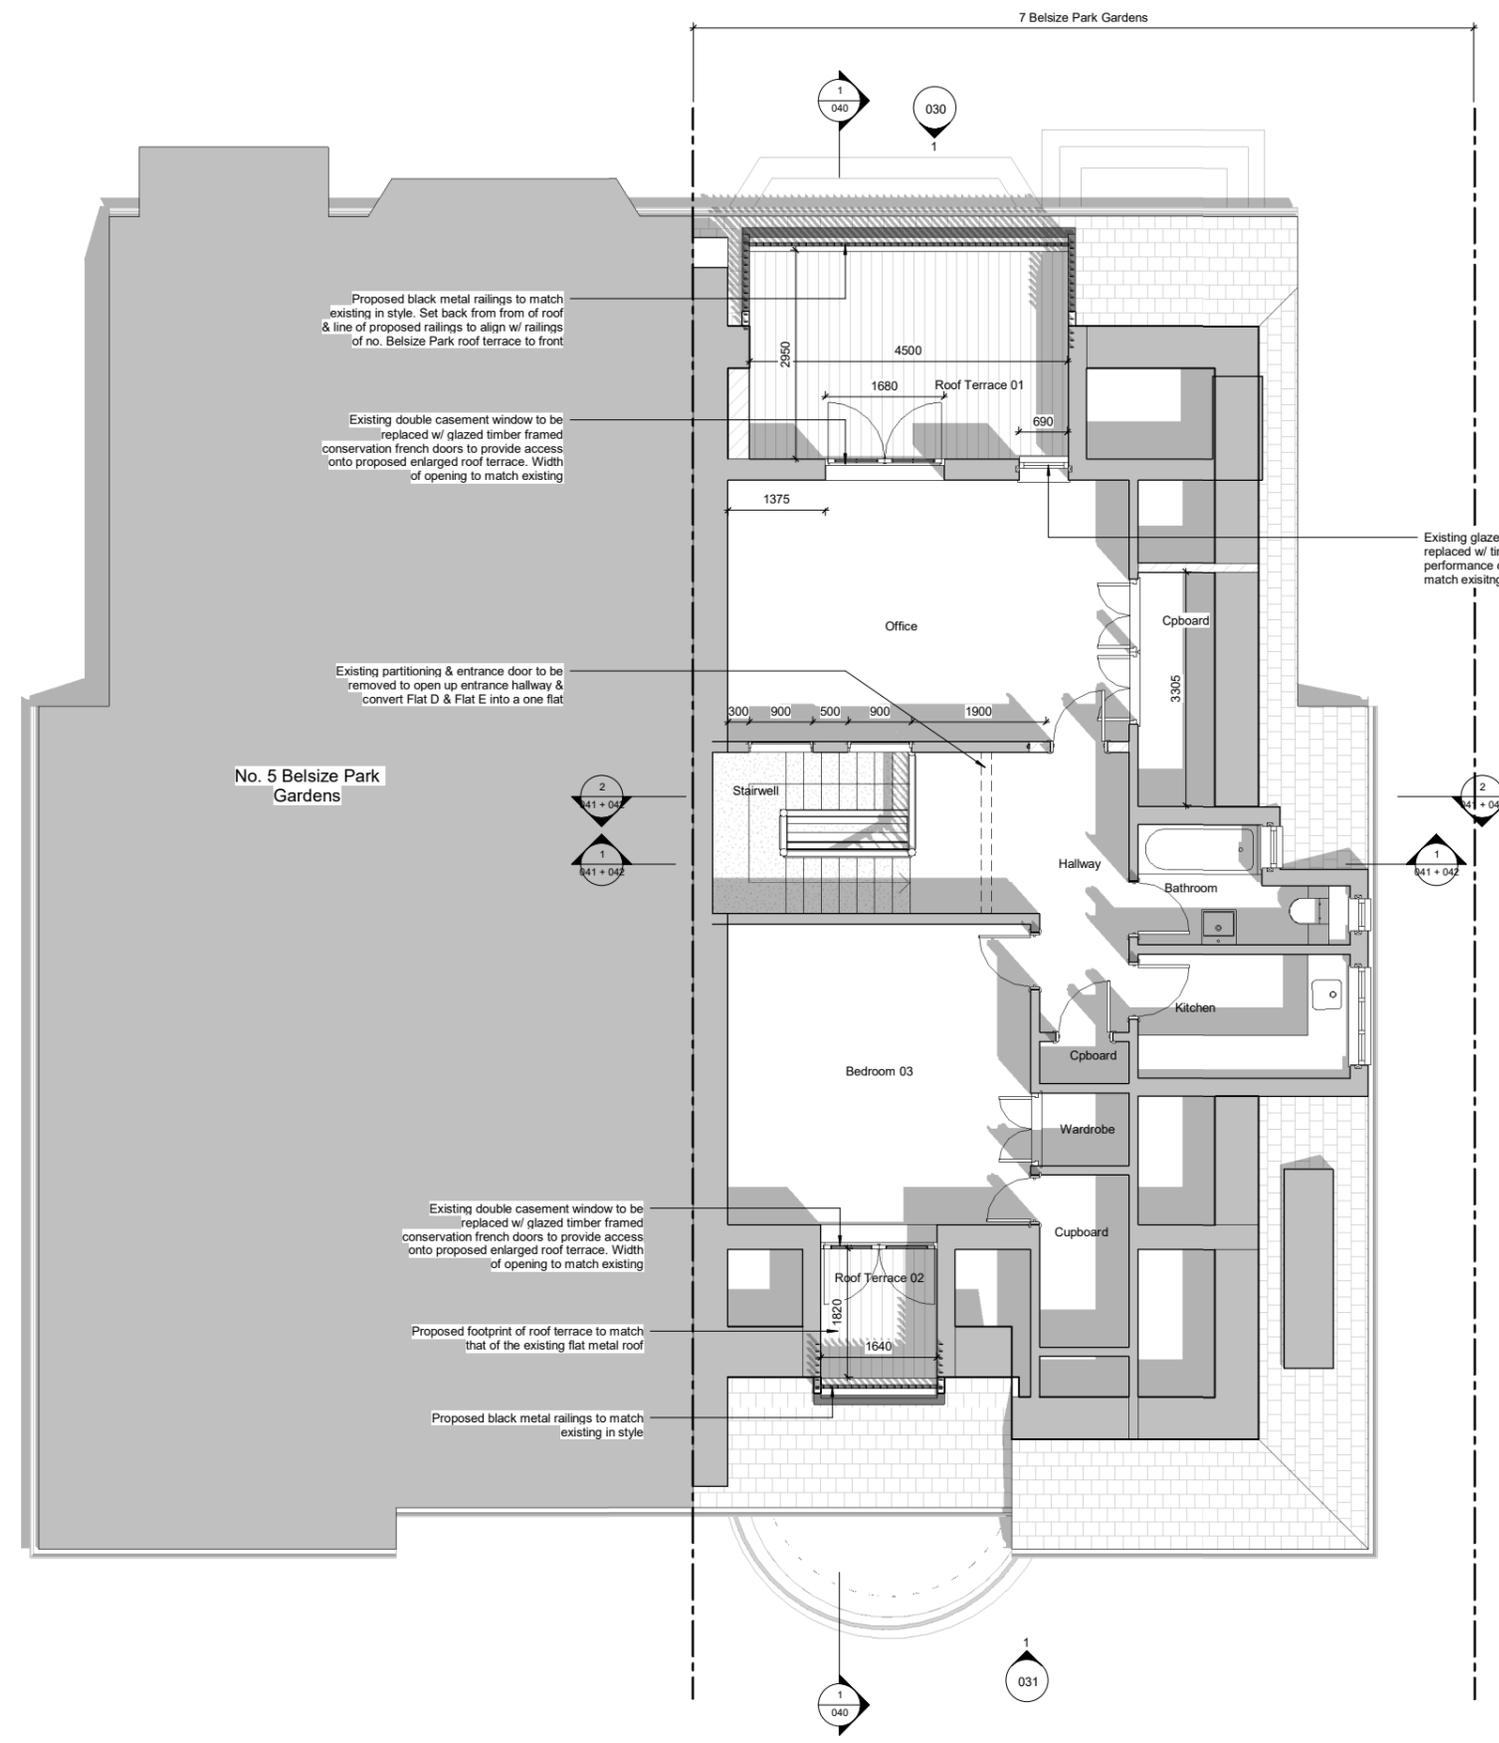


013 Proposed Third Floor Plan

1:50 @ A1, 1:100 @ A3

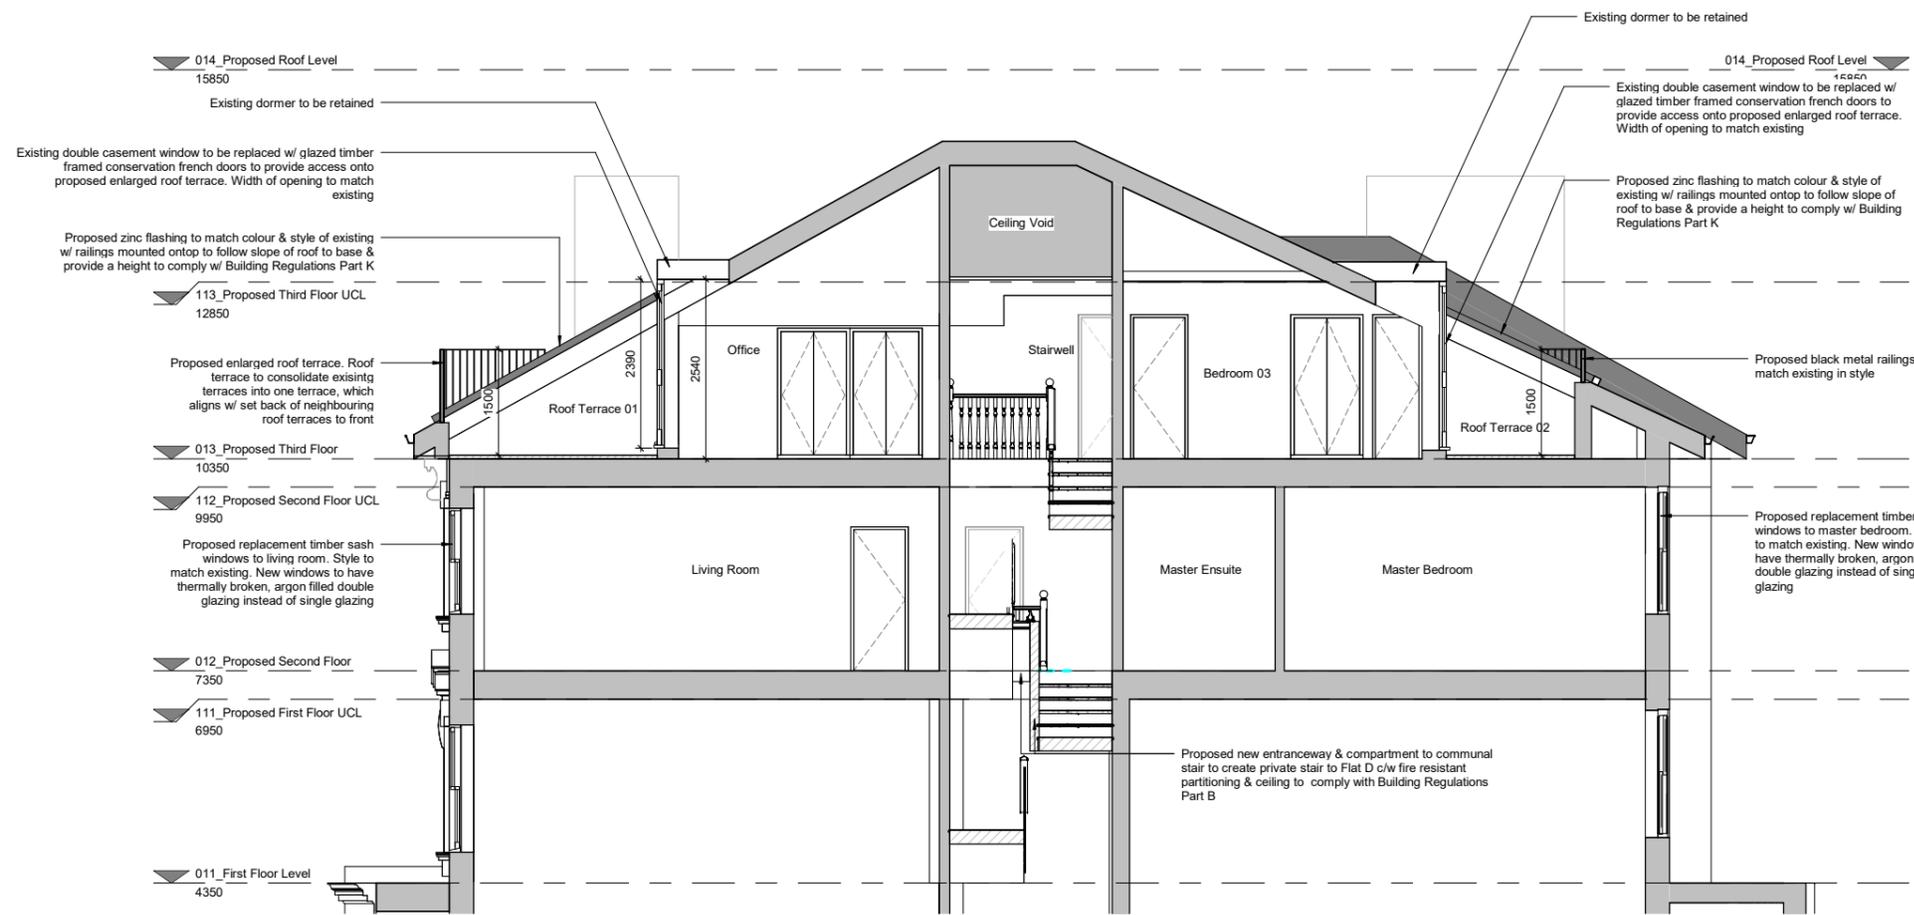


040_Proposed Long Section 01
1 : 50

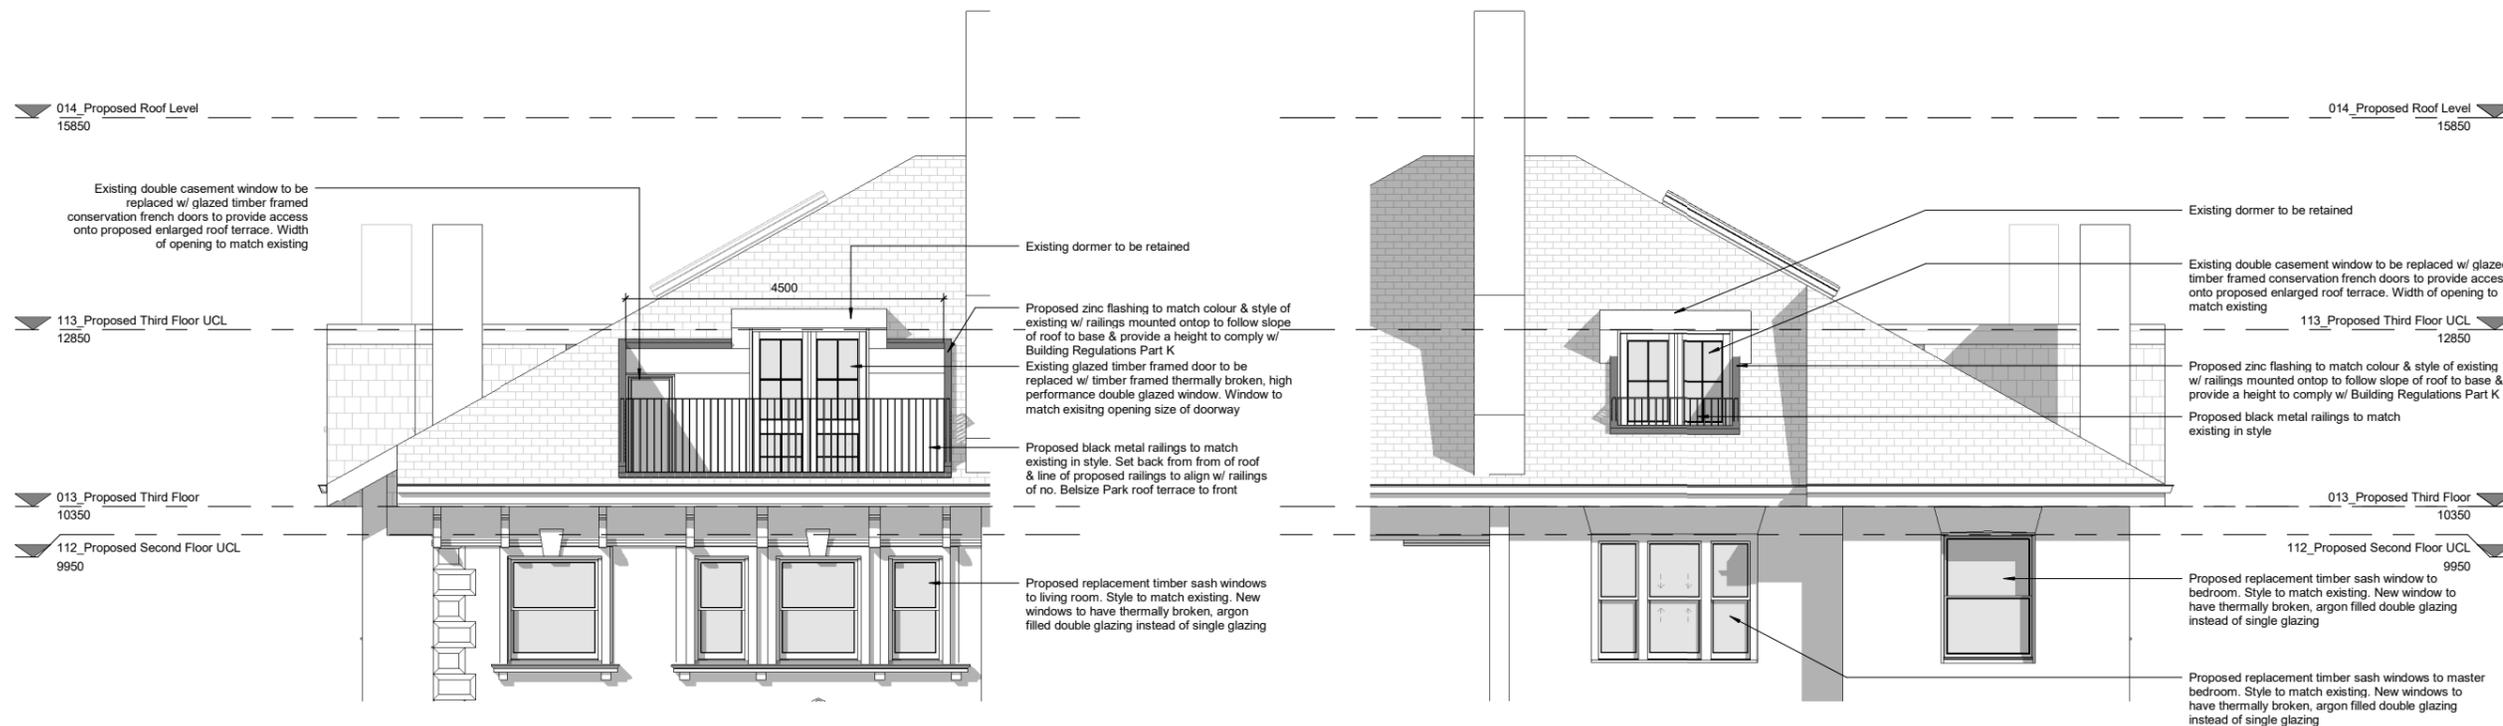

030_Proposed Front Elevation
1 : 50

031_Proposed South Elevation - Callout 1
1 : 50

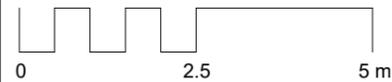

040 Proposed Long Section 01

1:50 @ A1, 1:100 @ A3

NOTE:
Architectural Information - the level of detail shown on the drawings is relative to the submission of a PLANNING APPLICATION.
The drawings should therefore not be used for any other purpose without both the prior agreement of the architect, and subsequent checking / development by others.
Dimensions and setting out - should be checked on site; see above

Structure & Construction - these drawings, unless expressly noted otherwise, have not been fully coordinated with a Structural Engineer's input and show indicative construction build-up only

Building Control - the client / the contractor will liaise directly with Local Authority to ensure the project is completed in accordance with the Building Regulations

Planning - the client / the contractor will ensure that the project is completed in accordance with the approved planning drawings and take responsibility for the discharge of any planning conditions

Party Walls & Rights to Light - the client / the contractor ensure that any notices and consents required are obtained before work commences

Archaeological & Ecological - the client / the contractor will ensure that any notices and consents required are obtained before work commences


NOTE:
Glazing Allowances will need to be negotiated with Building Control as per Approved Document L1B Conservation of Fuel and Power

Revision Schedule			
Issue	Revision Description	Date	Initial

COPYRIGHT All rights reserved
These drawings plans & specifications & the copyright therein are the property of DDA Engineers & must not be used, reproduced or copied wholly or in part without written permission of DDA Engineers

Project **7 Belsize Park Gardens**

Client **Private**

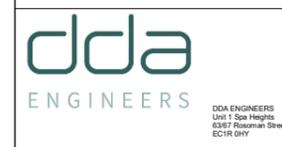

Title **Proposed Long Section 01**

PRE-PLANNING

Design/Designer	Client Approval by:	Date:
Drawn by: Author		
Scale	Drawing No:	Issue
1 : 50	1800-DDA-01-A-	040
Date		
05/29/20		

NOTE:
 Architectural Information - the level of detail shown on the drawings is relative to the submission of a PLANNING APPLICATION. The drawings should therefore not be used for any other purpose without both the prior agreement of the architect, and subsequent checking / development by others. Dimensions and setting out - should be checked on site; see above.

Structure & Construction - these drawings, unless expressly noted otherwise, have not been fully coordinated with a Structural Engineer's input and show indicative construction build-up only.

Building Control - the client / the contractor will liaise directly with Local Authority to ensure the project is completed in accordance with the Building Regulations.

Planning - the client / the contractor will ensure that the project is completed in accordance with the approved planning drawings and take responsibility for the discharge of any planning conditions.



Party Walls & Rights to Light - the client / the contractor ensure that any notices and consents required are obtained before work commences.

Archaeological & Ecological - the client / the contractor will ensure that any notices and consents required are obtained before work commences.

NOTE:
 Glazing Allowances will need to be negotiated with Building Control as per Approved Document L1B Conservation of Fuel and Power.


Revision Schedule

Issue	Revision Description	Date	Initial

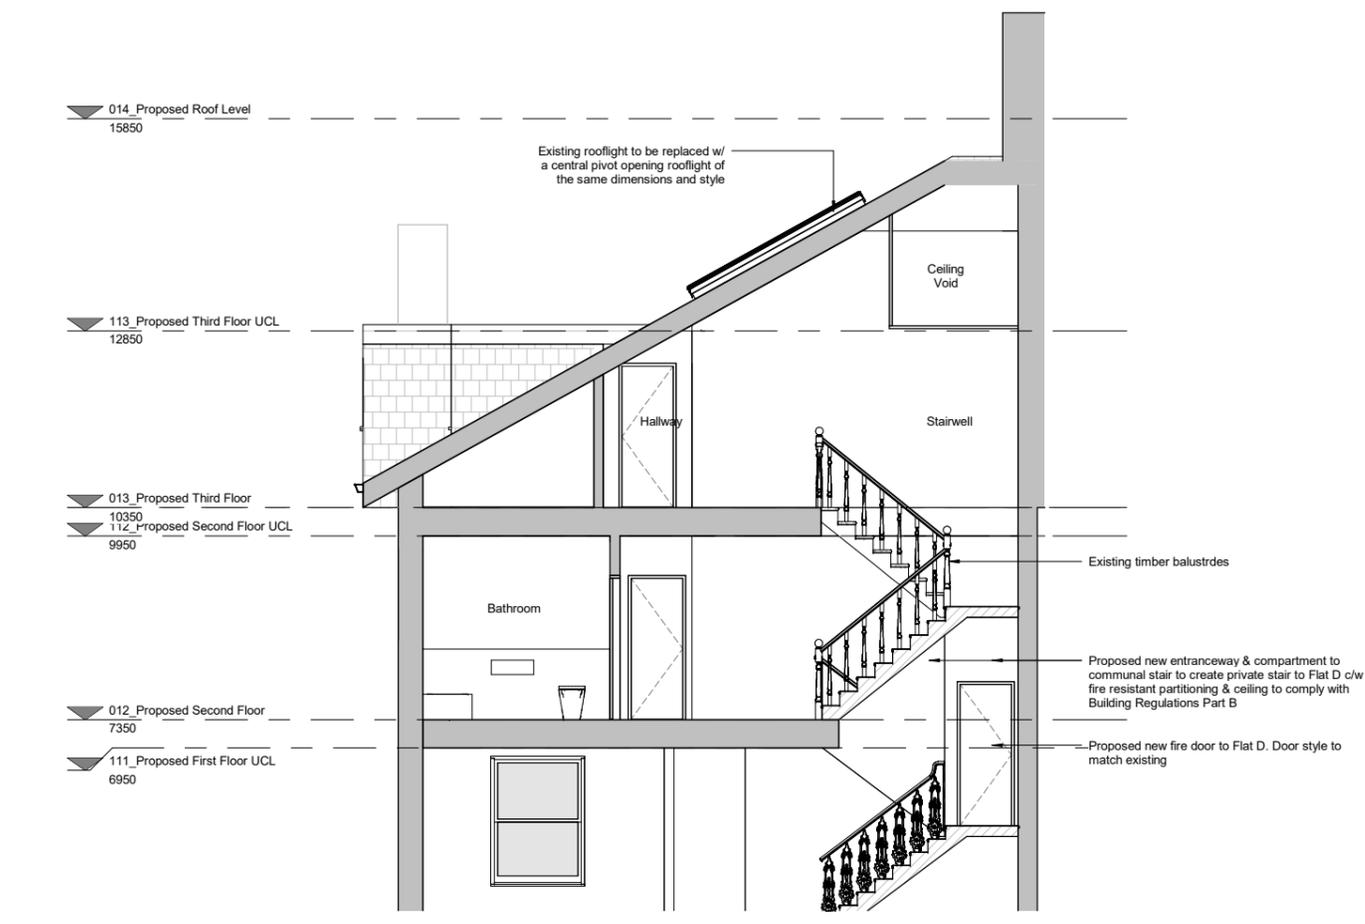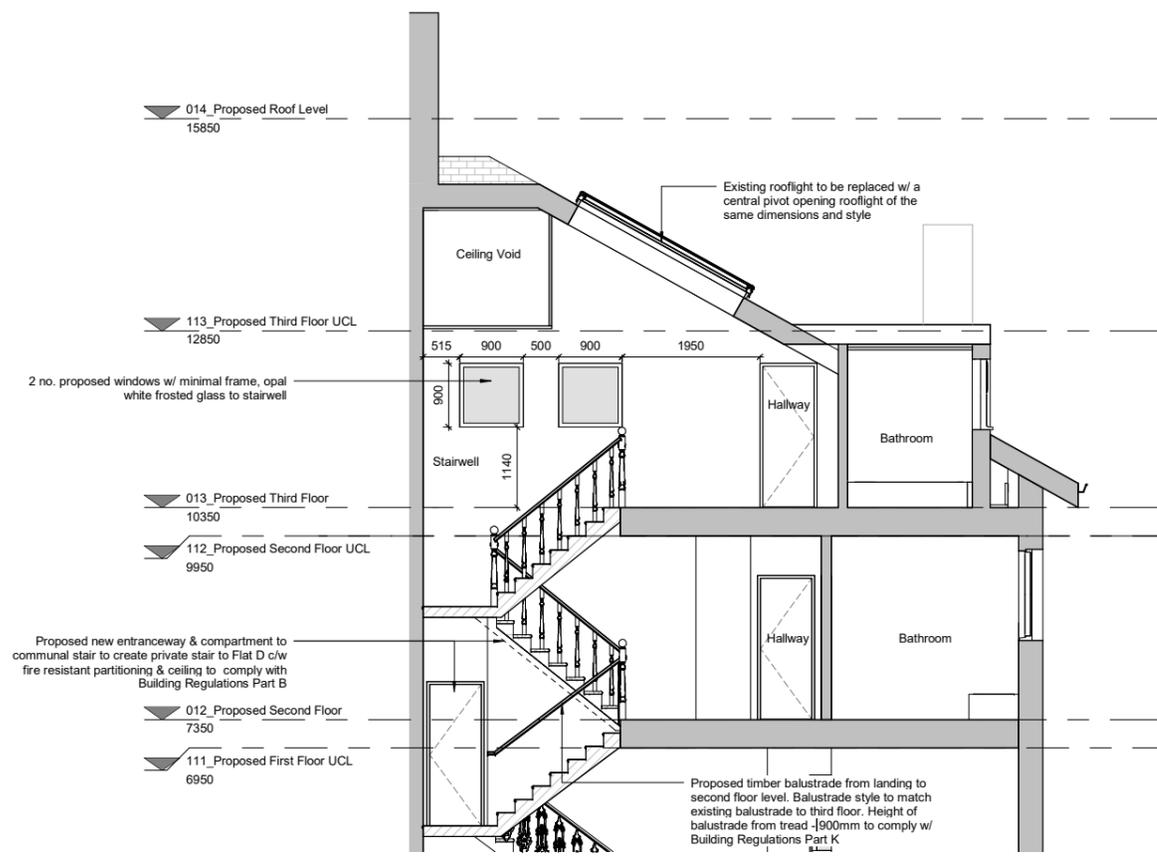

041_Proposed Cross Section 01
 1 : 50

041_Proposed Cross Section 02
 1 : 50

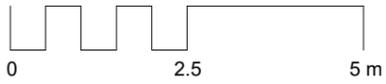

COPYRIGHT All rights reserved
 These drawings plans & specifications & the copyright therein are the property of DDA Engineers & must not be used, reproduced or copied wholly or in part without written permission of DDA Engineers.

Project **7 Belsize Park Gardens**

Client **Private**



Title **Proposed Cross Section 01 & 02**

PRE-PLANNING

Design/Designer	Client Approval by:	Date:
Drawn by: Author		
Scale 1 : 50	Drawing No:	Issue
Date 05/29/20	1800-DDA-01-A- 041 + 042	