



REVISIONS

Rev.	Date	By

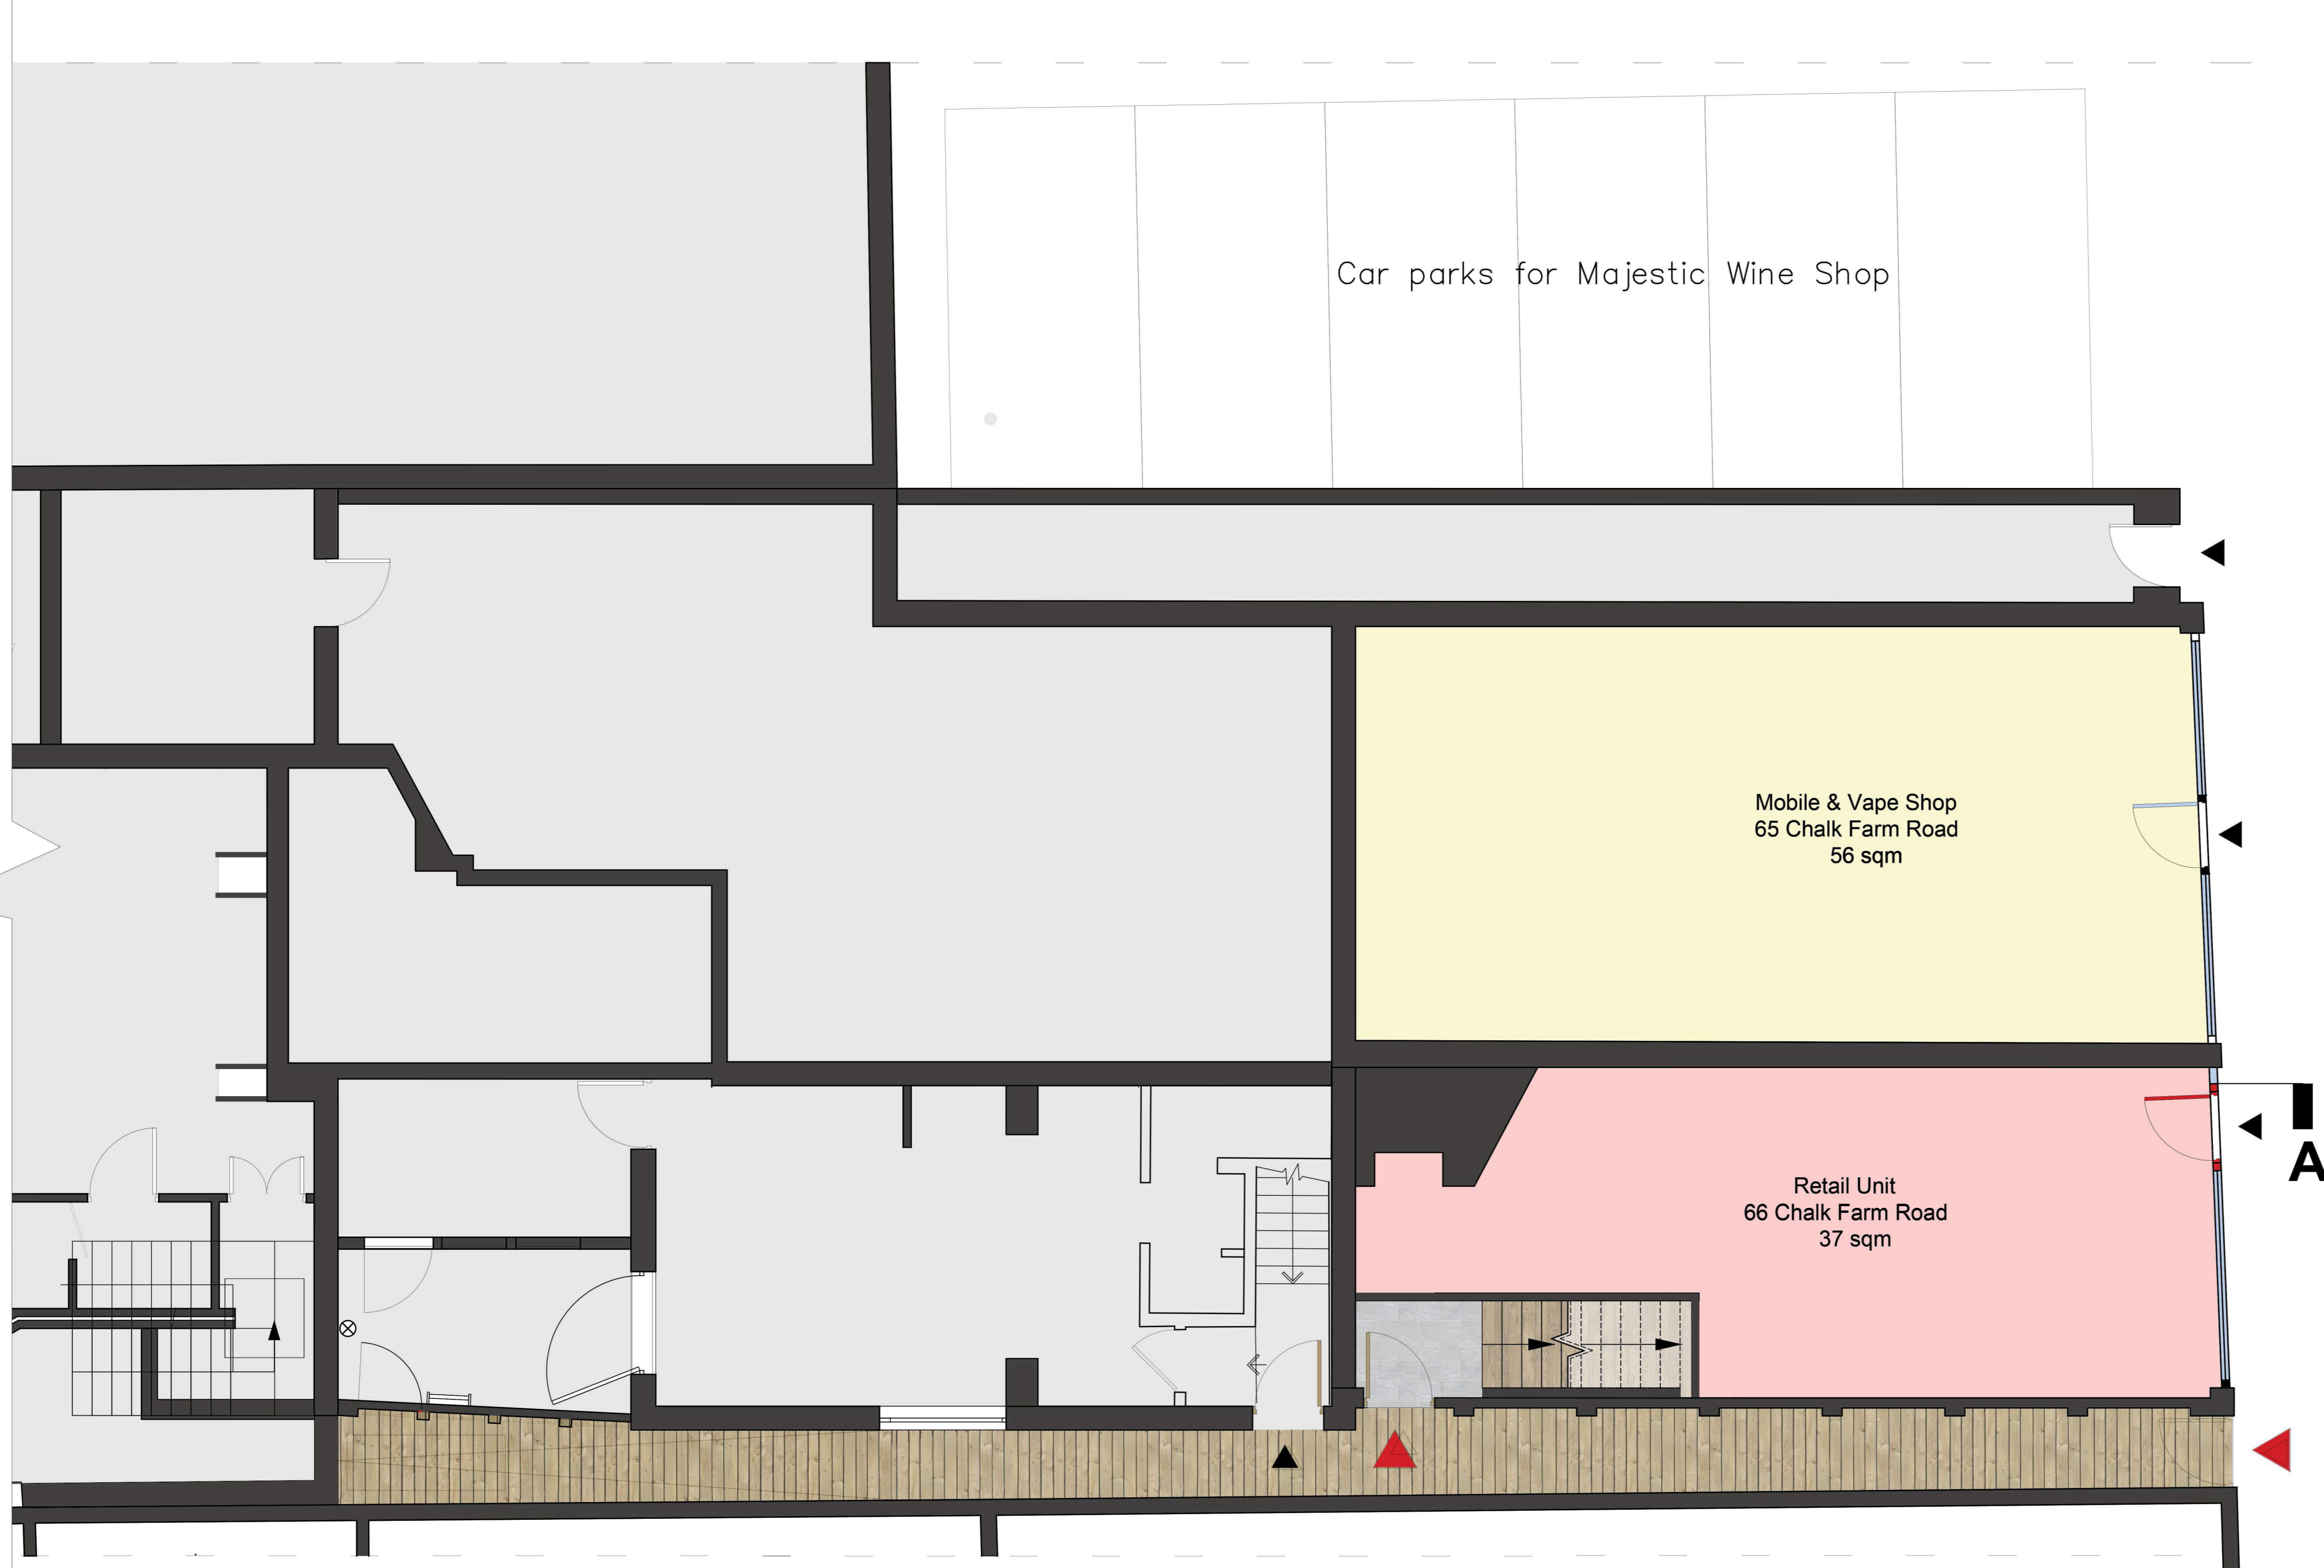

EXISTING GROUND FLOOR PLAN

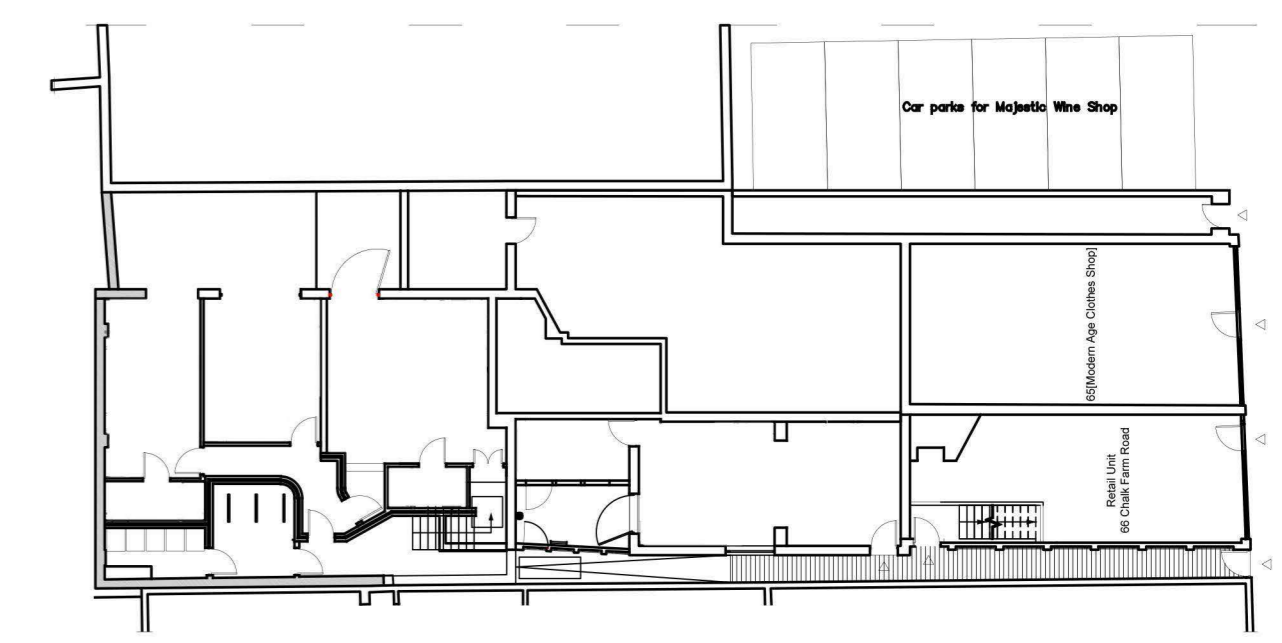


KEY PLAN

PLANNING APPLICATION

ALL DIMENSIONS TO BE CHECKED ON SITE
WORK TO FIGURED DIMENSIONS ONLY
REPORT DISCREPANCIES TO THE ARCHITECT
AT ONCE BEFORE PROCEEDING

Contemporary Design Solutions

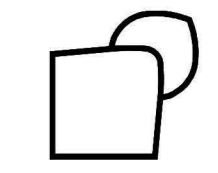

46 Great Marlborough Street
London
W1F 7JW
Telephone: 020 7494 9000 Fax: 020 7494 4944

Client

HALLMARK PROPERTY GROUP

Project Title
1st Floor Extension - 66 Chalk Farm Road

Drawing Title
Existing Ground floor

Scale	1: 50 @ A1	Date	15/07/2020
Drawn	MR	Checked	CT

Drawing No. 191110-A(SO) P100 Rev. -