



REVISIONS		
Rev.	Date	By
-	-	-

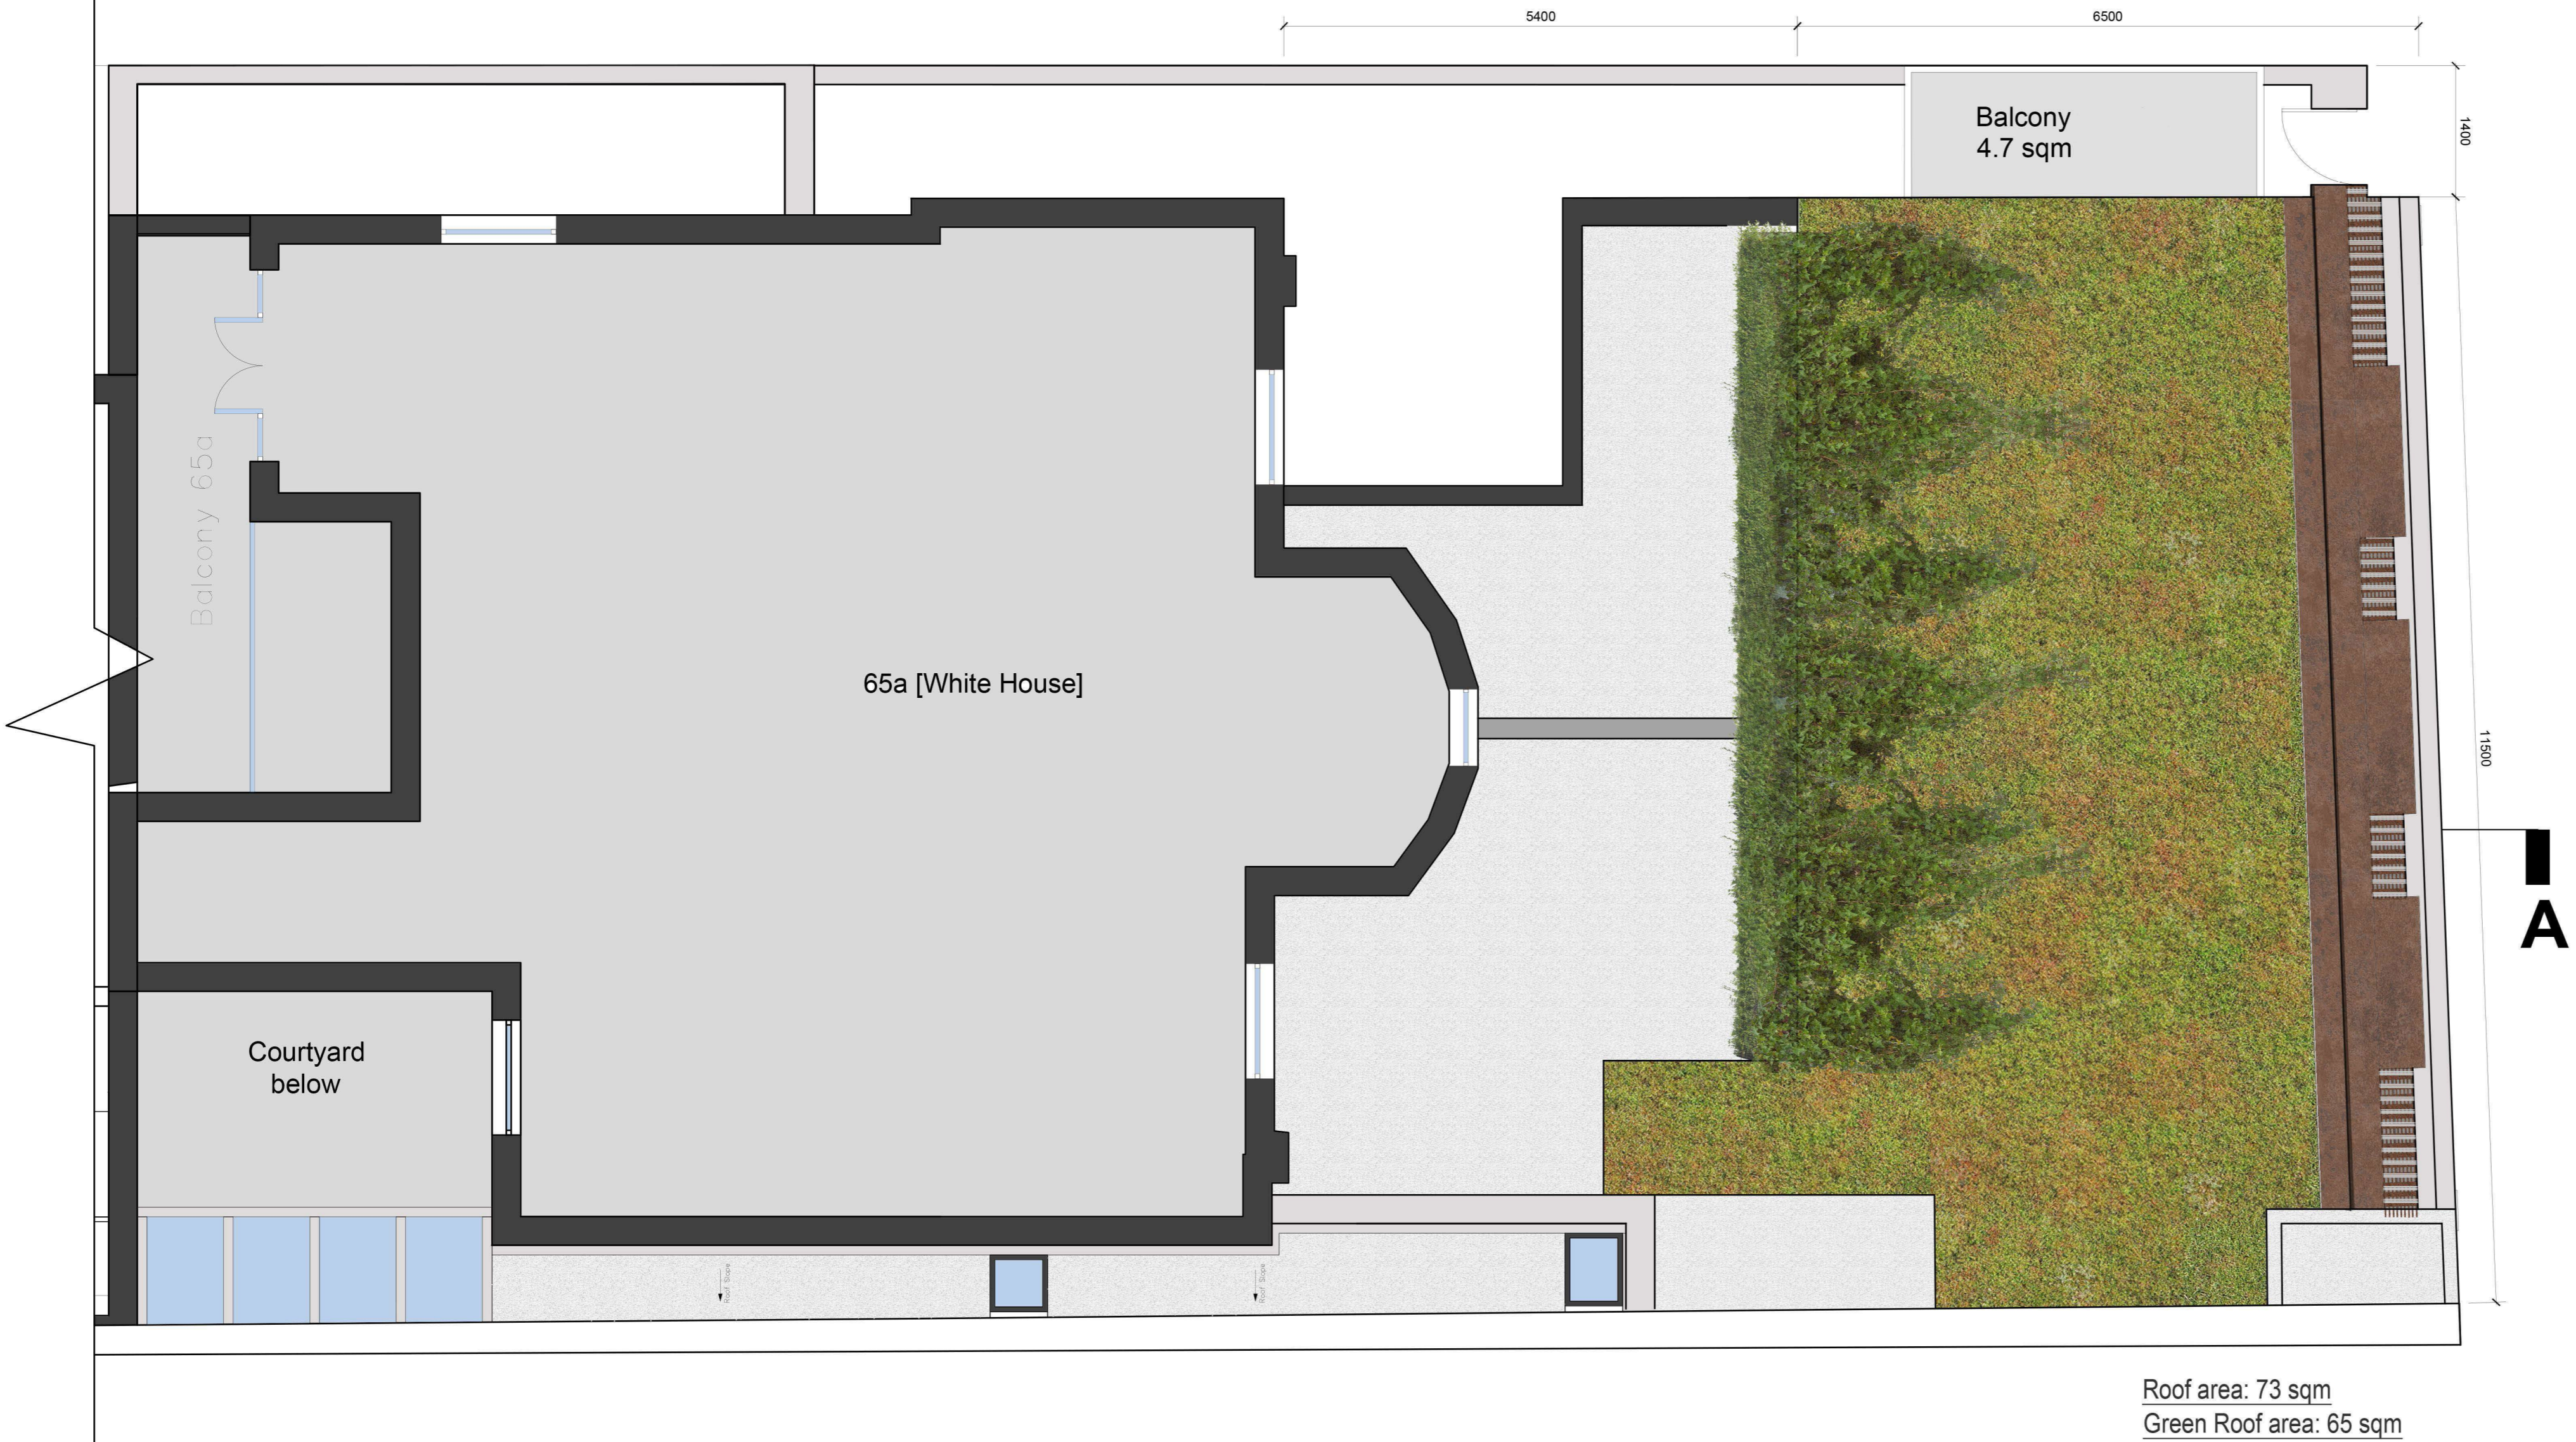

PROPOSED ROOF PLAN

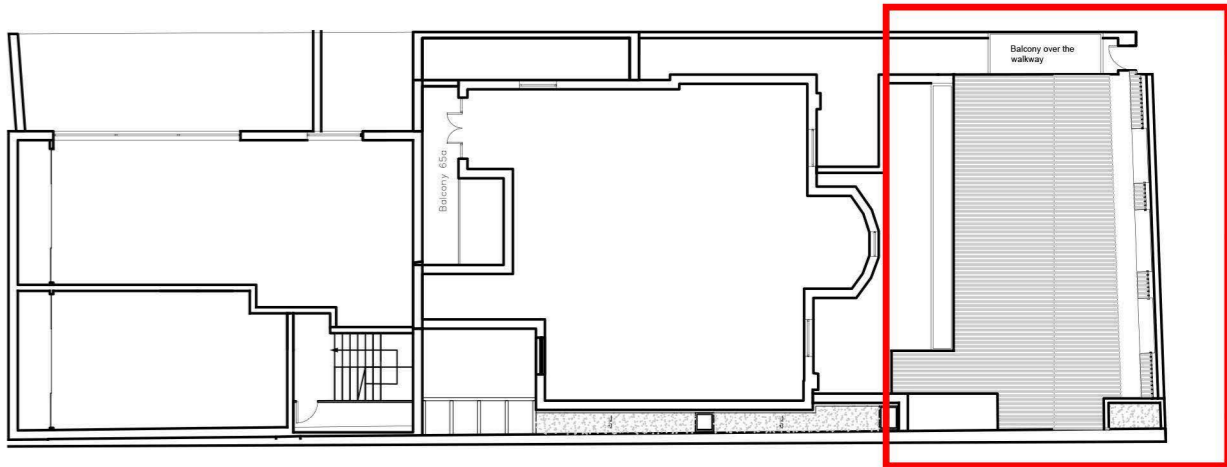

KEY PLAN

PLANNING APPLICATION

ALL DIMENSIONS TO BE CHECKED ON SITE
WORK TO FIGURED DIMENSIONS ONLY
REPORT DISCREPANCIES TO THE ARCHITECT
AT ONCE BEFORE PROCEEDING

Contemporary Design Solutions



48 Great Marlborough Street
London
W1F 7JW
Telephone: 020 7494 9000 Fax: 020 7494 4944

Client

HALLMARK PROPERTY GROUP

Project Title

1th Floor Extension - 66 Chalk Farm Road

Drawing Title

Roof Plan
66 Chalk Farm Road

Scale	1: 50 @ A1	Date	15/07/2020	
Drawn	MR	Checked	CT	
Drawing No.	191110-A(GA) P120		Rev.	-

PLOT DATE - 7/16/2020 3:40 PM