


GENERAL NOTES:

1. THIS DRAWING IS TO BE READ IN CONJUNCTION WITH ALL OTHER ARCHITECTURAL AND STRUCTURAL DRAWINGS AND SPECIFICATIONS.
2. ALL DIMENSIONS ARE IN MILLIMETERS UNLESS STATED OTHERWISE.
3. DO NOT SCALE FROM THIS DRAWING.

BUILDING NOTES:

4. THE CONTRACTOR IS TO ENSURE THAT ALL MATERIALS COMPLY WITH THE RELEVANT BRITISH STANDARDS AND HAVE CURRENT AGREEMENT CERTIFICATES.
5. ALL PRODUCTS TO BE FITTED STRICTLY IN ACCORDANCE WITH MANUFACTURER'S INSTRUCTIONS.

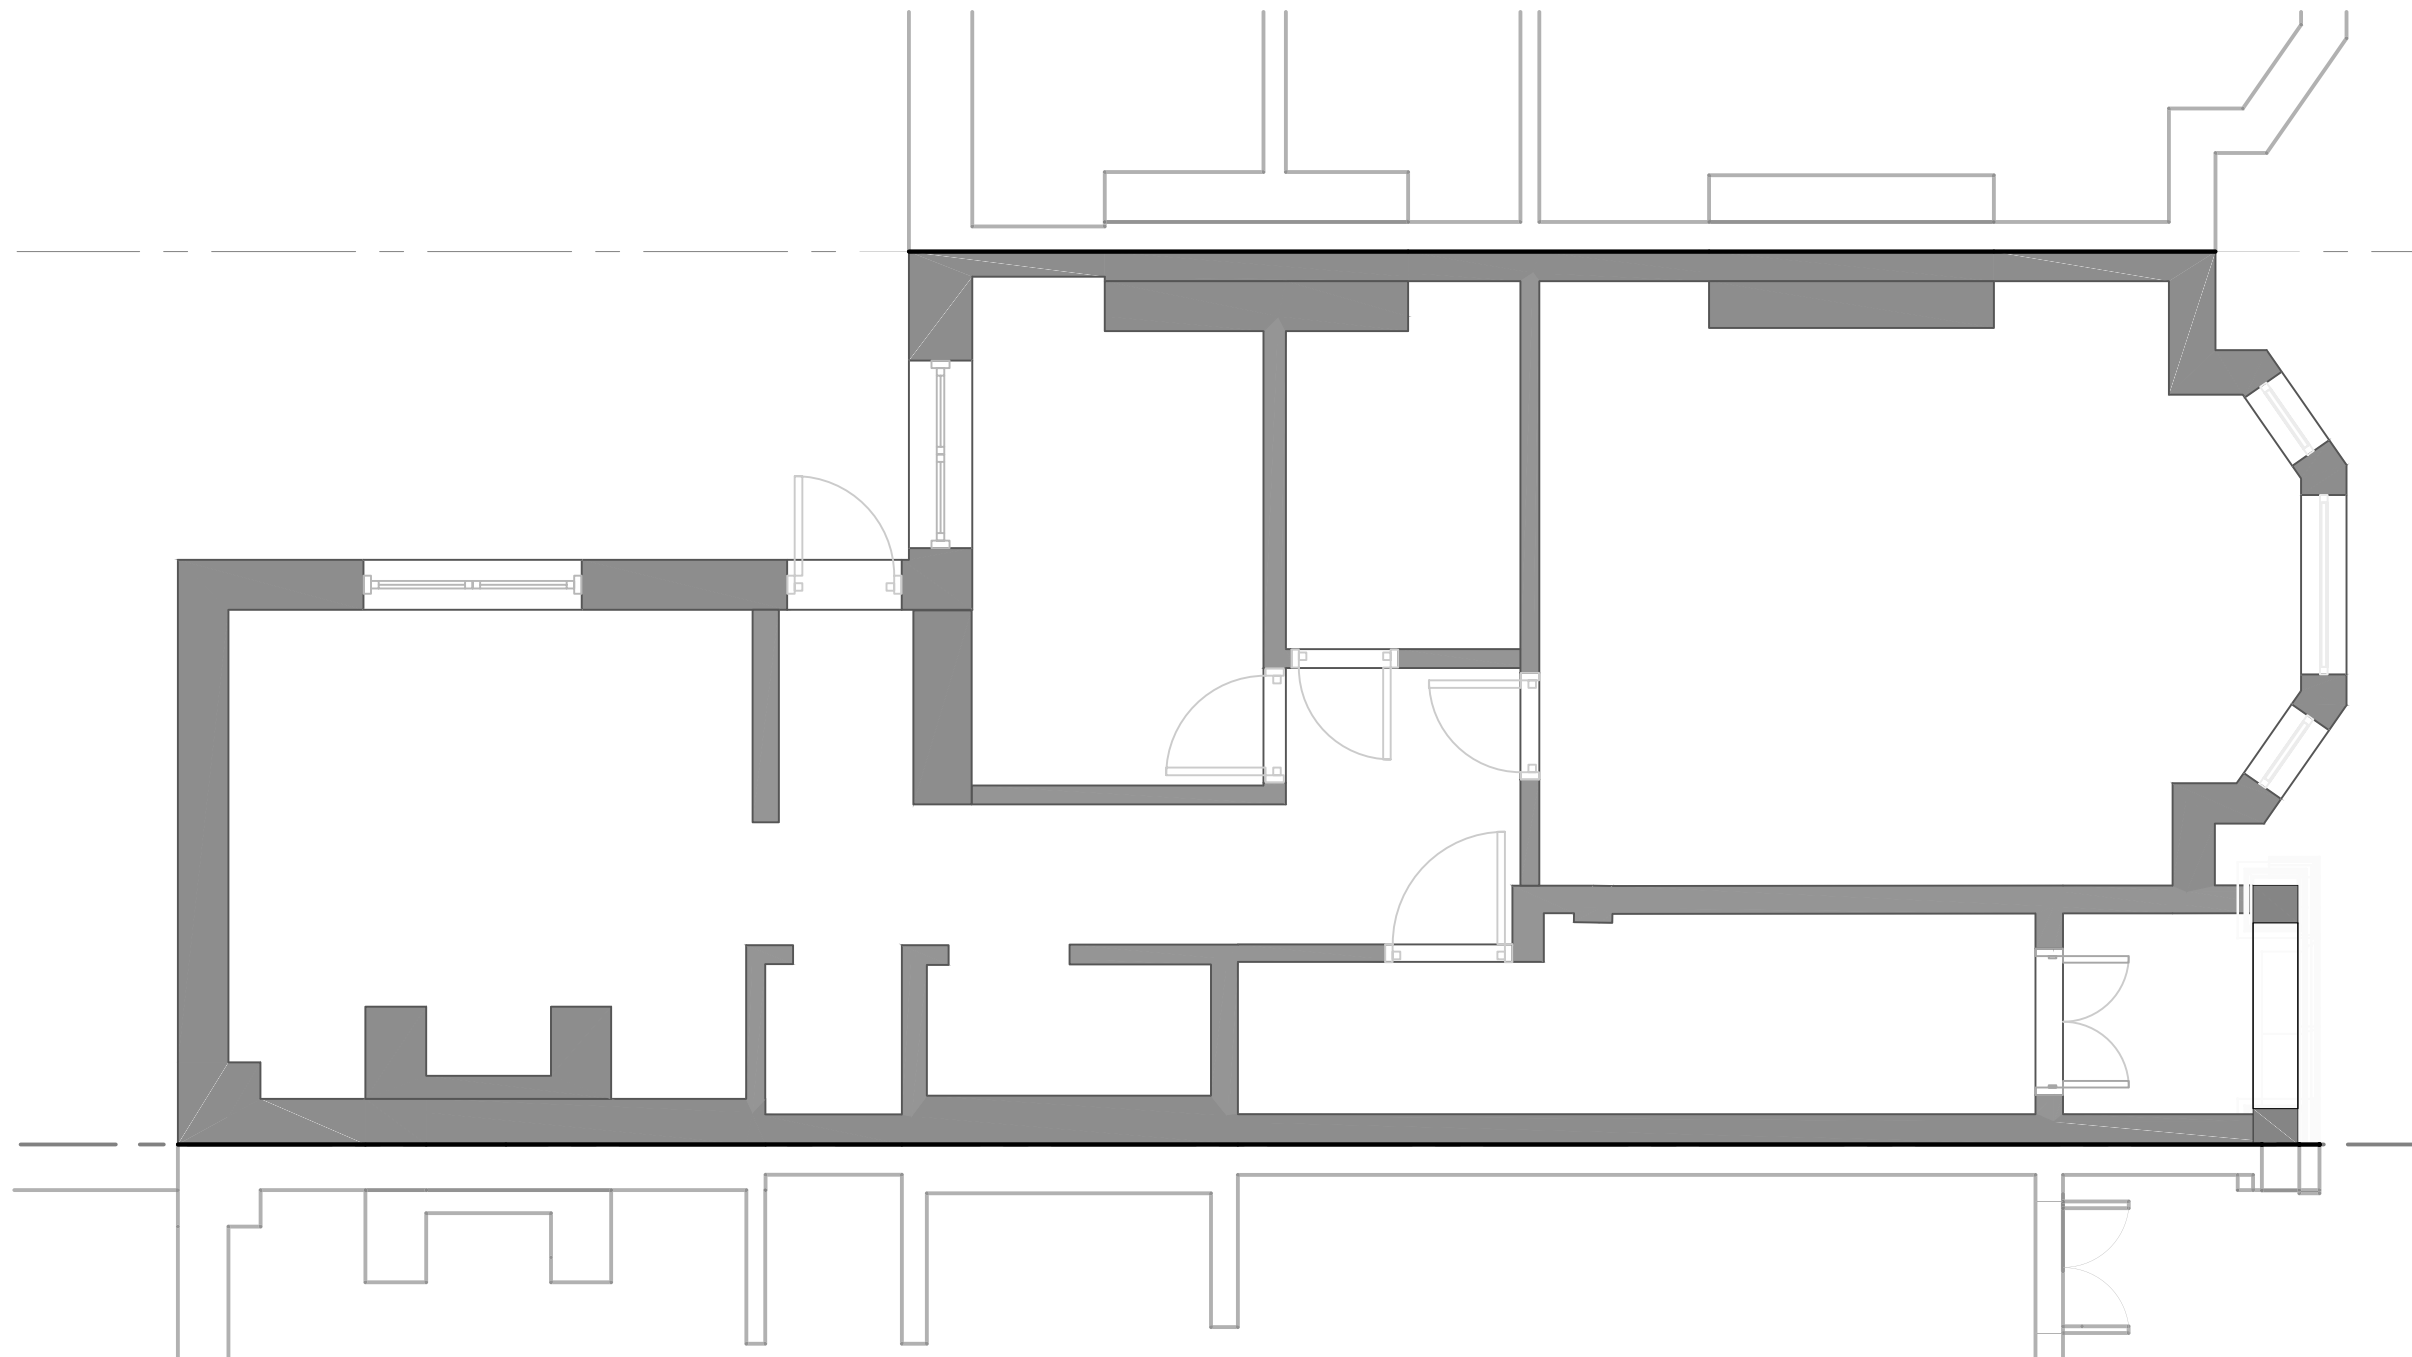

GROUND FLOOR PLAN - EXISTING 1:50



REV	NOTE	DATE
P2	minor alterations	06.20.
P1	issued for information	06.20.

FOR INFORMATION


SCALE	DATE	DESIGN	DRAWN
A.S.	JUNE' 20	K.G.K.	R.P.F.
SIZE	DRG. No.	REV.	
A3	20/975/001	P2	

Krivco Consultants Ltd.
 8 Dingwall Gardens
 LONDON NW11 7ET
 tel: 020 8458 7769 fax: 020 888 99 882
 e-mail: krivco@gmail.com

CLIENT
 Ms LUKA KELMAN
 83A IVERSON ROAD,
 LONDON NW6 2QY

PROJECT
 83A IVERSON ROAD, LONDON NW6 2QY

DRG TITLE
 GROUND FLOOR PLAN - EXISTING

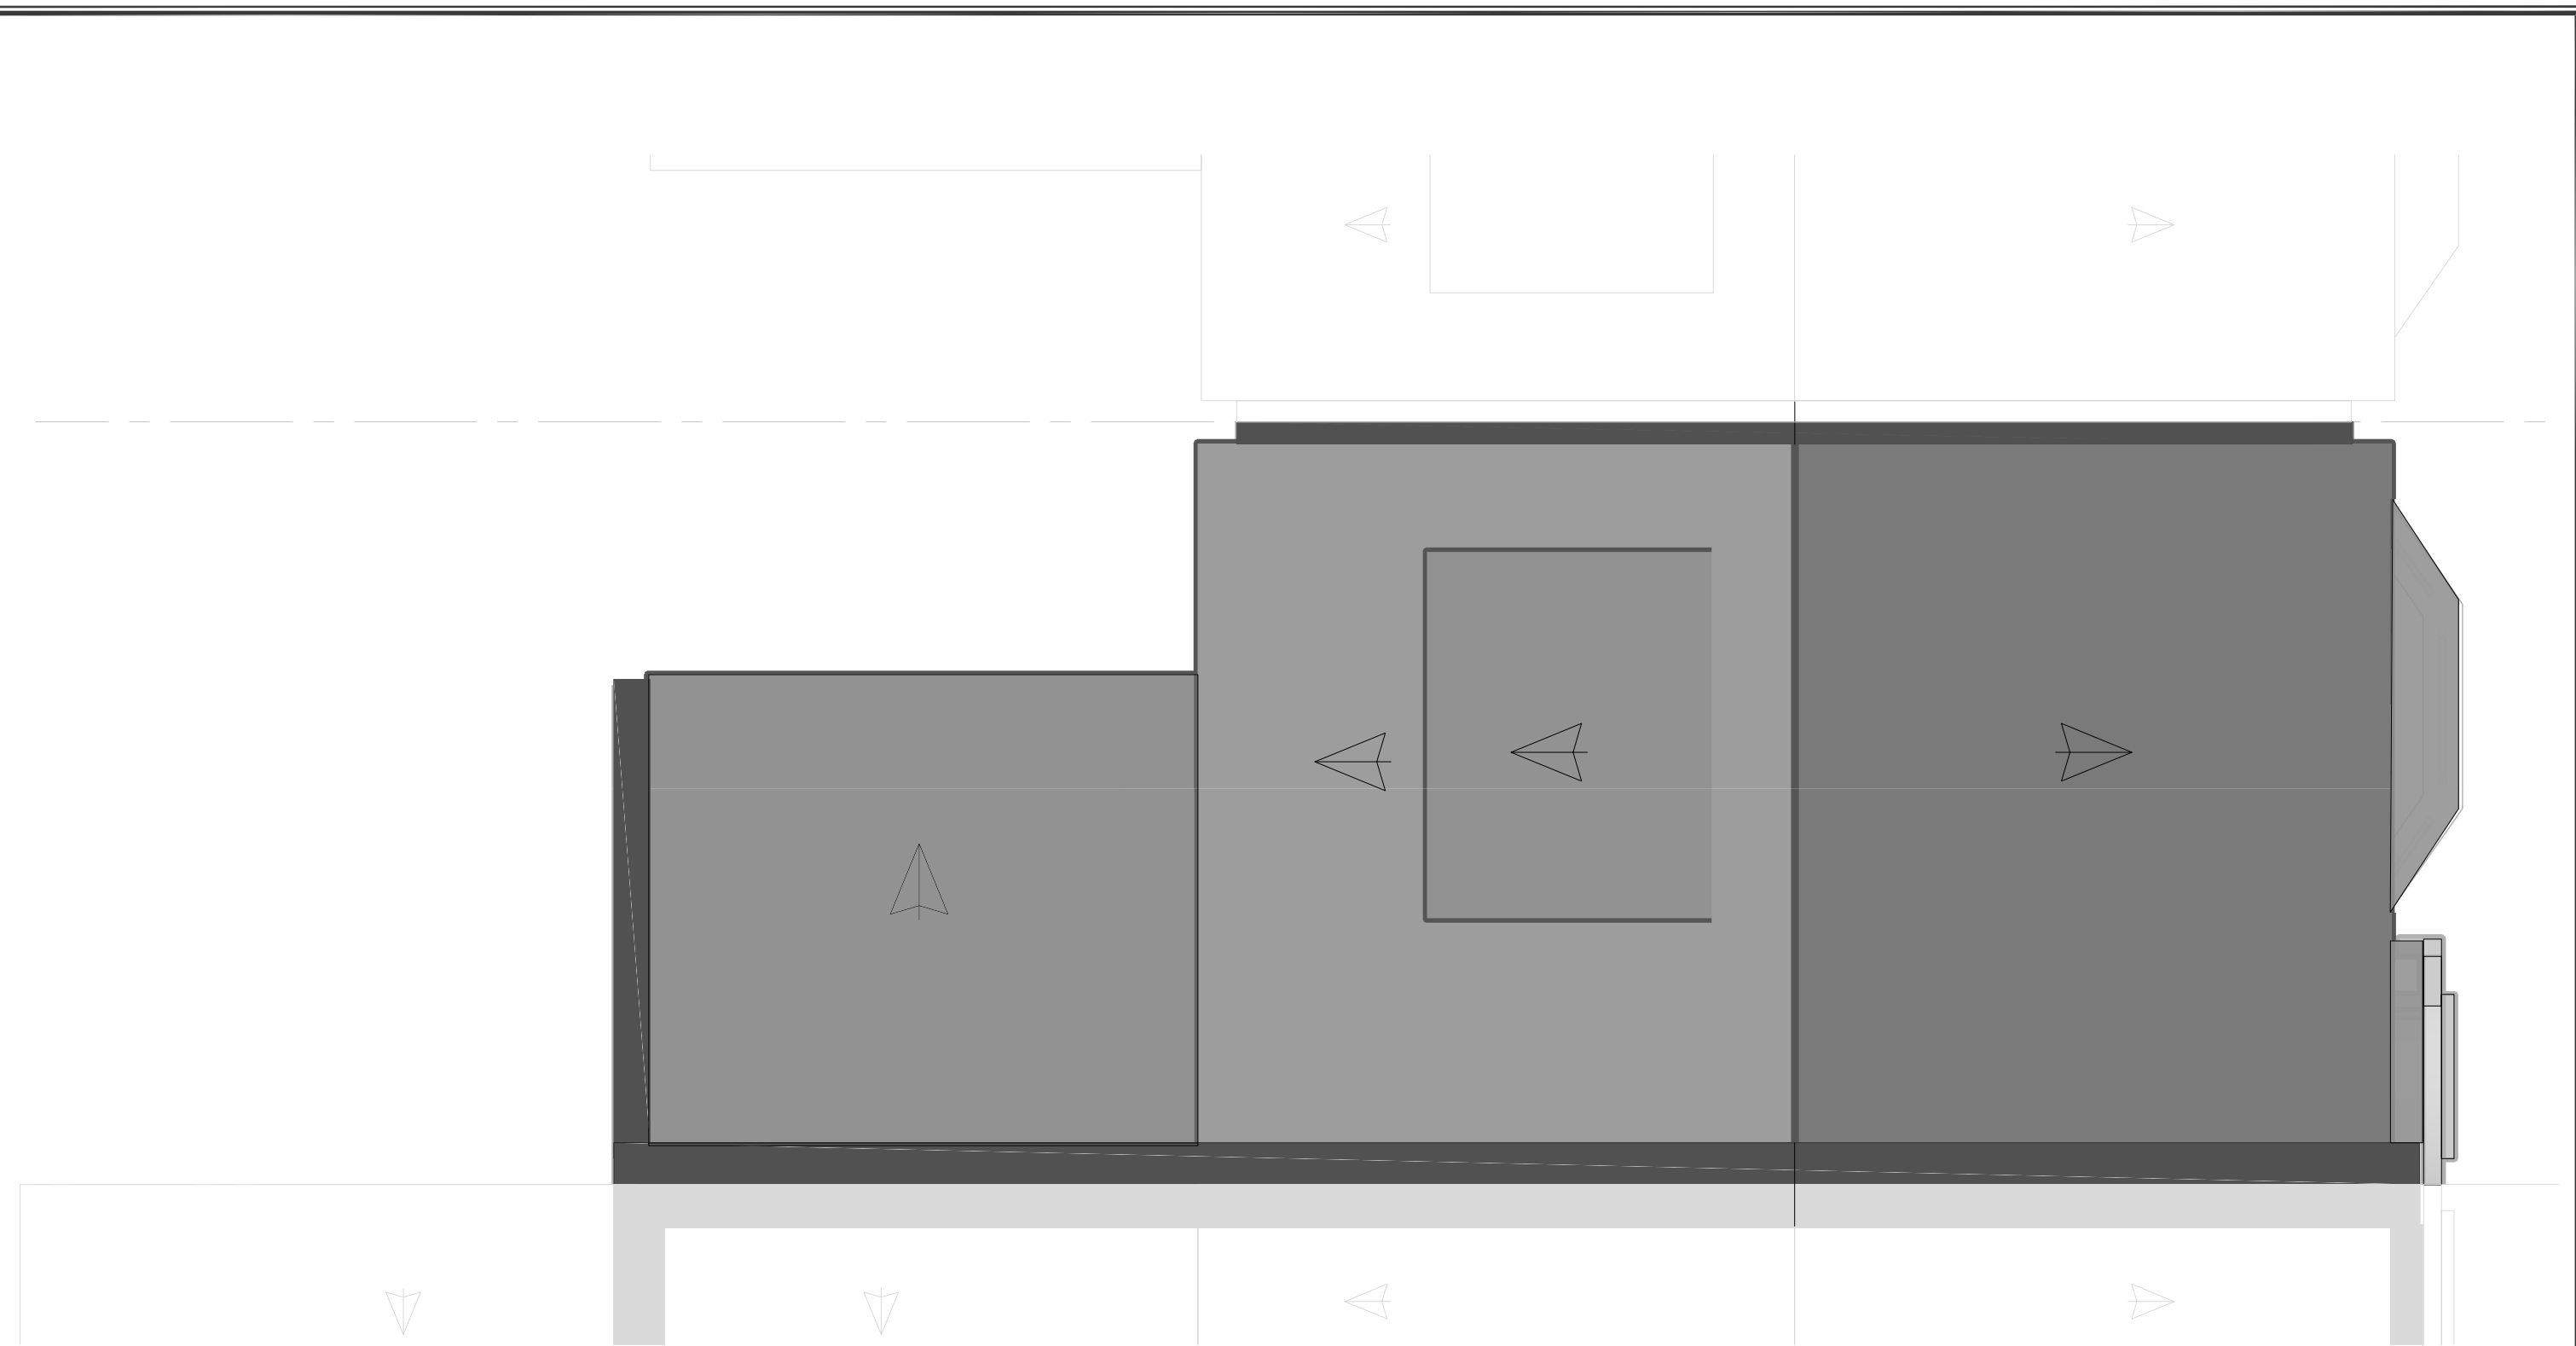

ROOF - EXISTING 1:50



P2	minor alterations	06.20.
P1	issued for information	06.20.
REV	NOTE	DATE


FOR INFORMATION					
SCALE	A.S.	DATE	JUNE' 20	DESIGN	K.G.K.
				DRAWN	R.P.F.
SIZE	DRG. No.			REV.	
A3	20/975/002			P2	

Krivco Consultants Ltd.
 8 Dingwall Gardens
 LONDON NW11 7ET
 tel: 020 8458 7769 fax: 020 888 99 882
 e-mail: krivco@gmail.com


CLIENT
Ms LUKA KELMAN
83A IVERSON ROAD,
LONDON NW6 2QY

PROJECT
83A IVERSON ROAD, LONDON NW6 2QY

DRG TITLE
ROOF - EXISTING

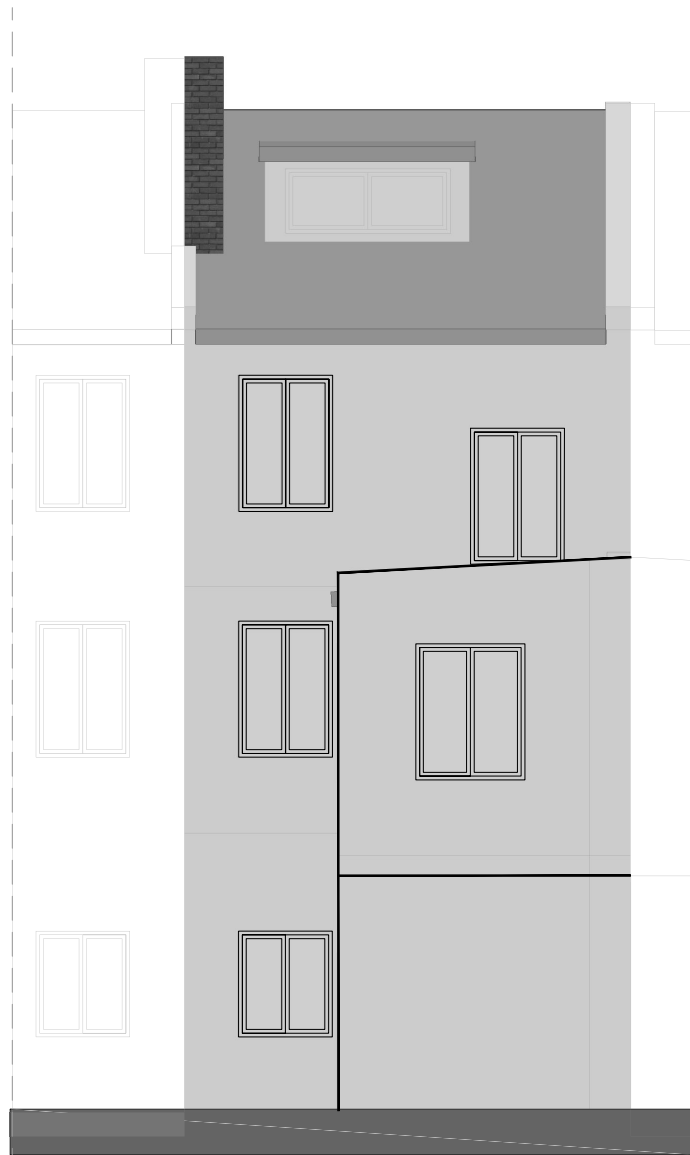

REAR

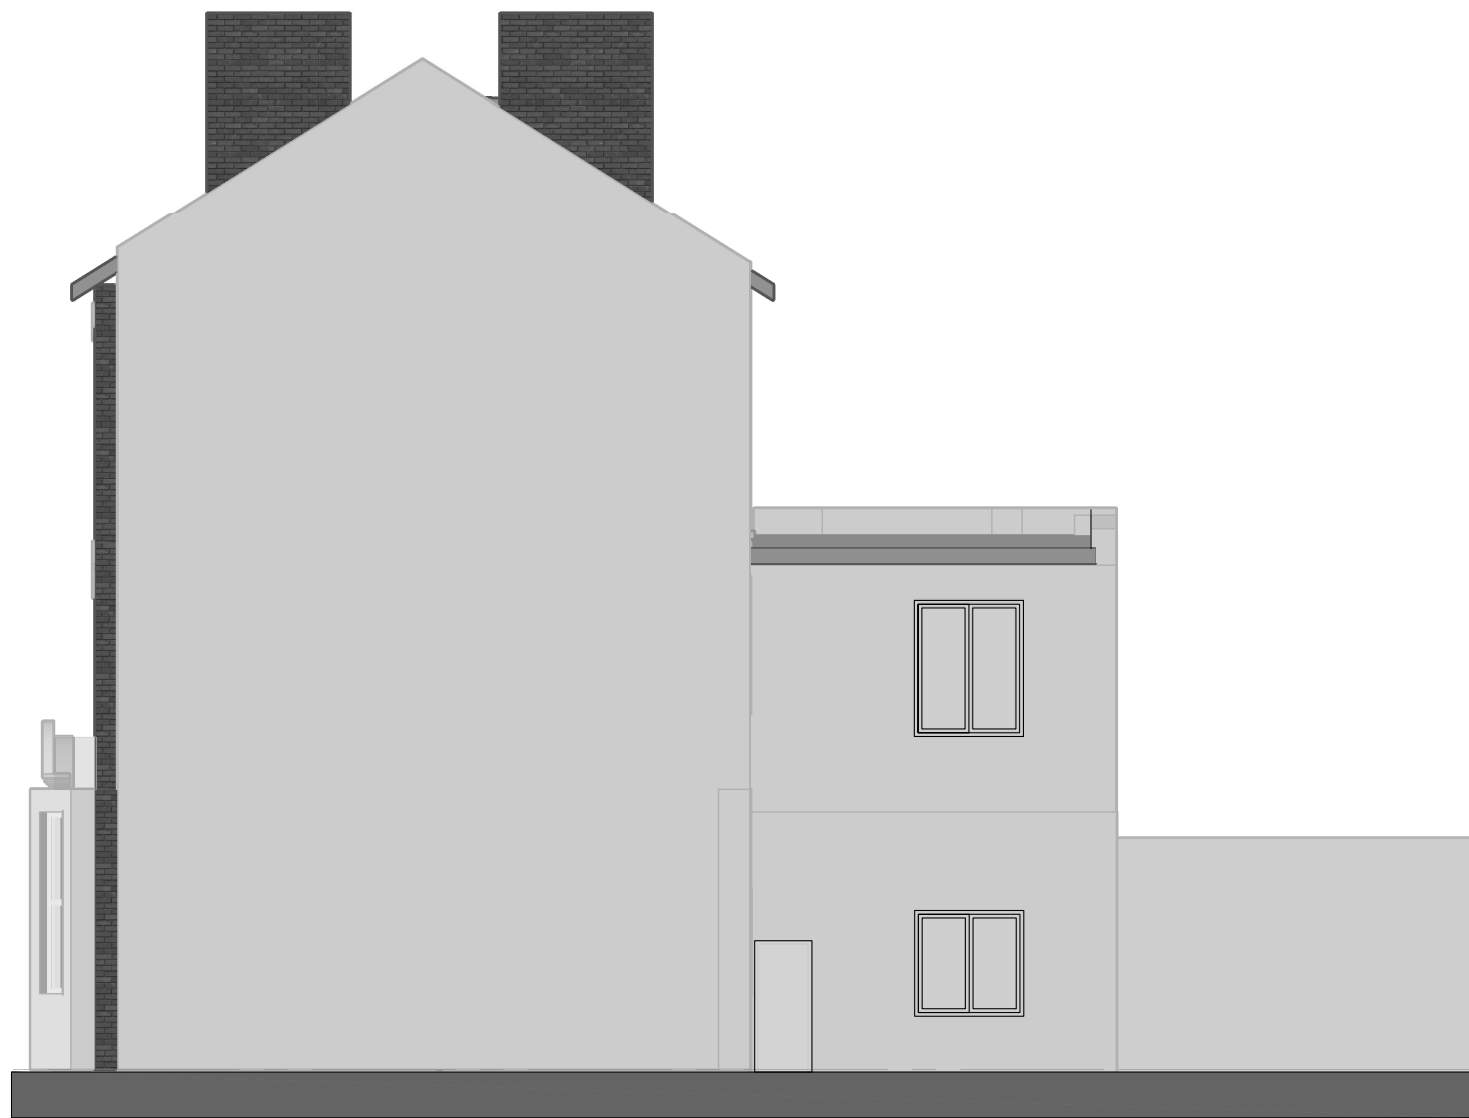

SIDE



FRONT

ELEVATIONS - EXISTING 1:100



REV	NOTE	DATE
P2	minor alterations	06.20.
P1	issued for information	06.20.

FOR INFORMATION


SCALE	A.S.	DATE	JUNE '20	DESIGN	K.G.K.	DRAWN	R.P.F.
SIZE	DRG. No.		REV.				
A3	20/975/003					P2	

Krivco Consultants Ltd.
 8 Dingwall Gardens
 LONDON NW11 7ET
 tel: 020 8458 7769 fax: 020 888 99 882
 e-mail: krivco@gmail.com

CLIENT
Ms LUKA KELMAN
 83A IVERSON ROAD,
 LONDON NW6 2QY

PROJECT
83A IVERSON ROAD, LONDON NW6 2QY

DRG TITLE
ELEVATIONS - EXISTING

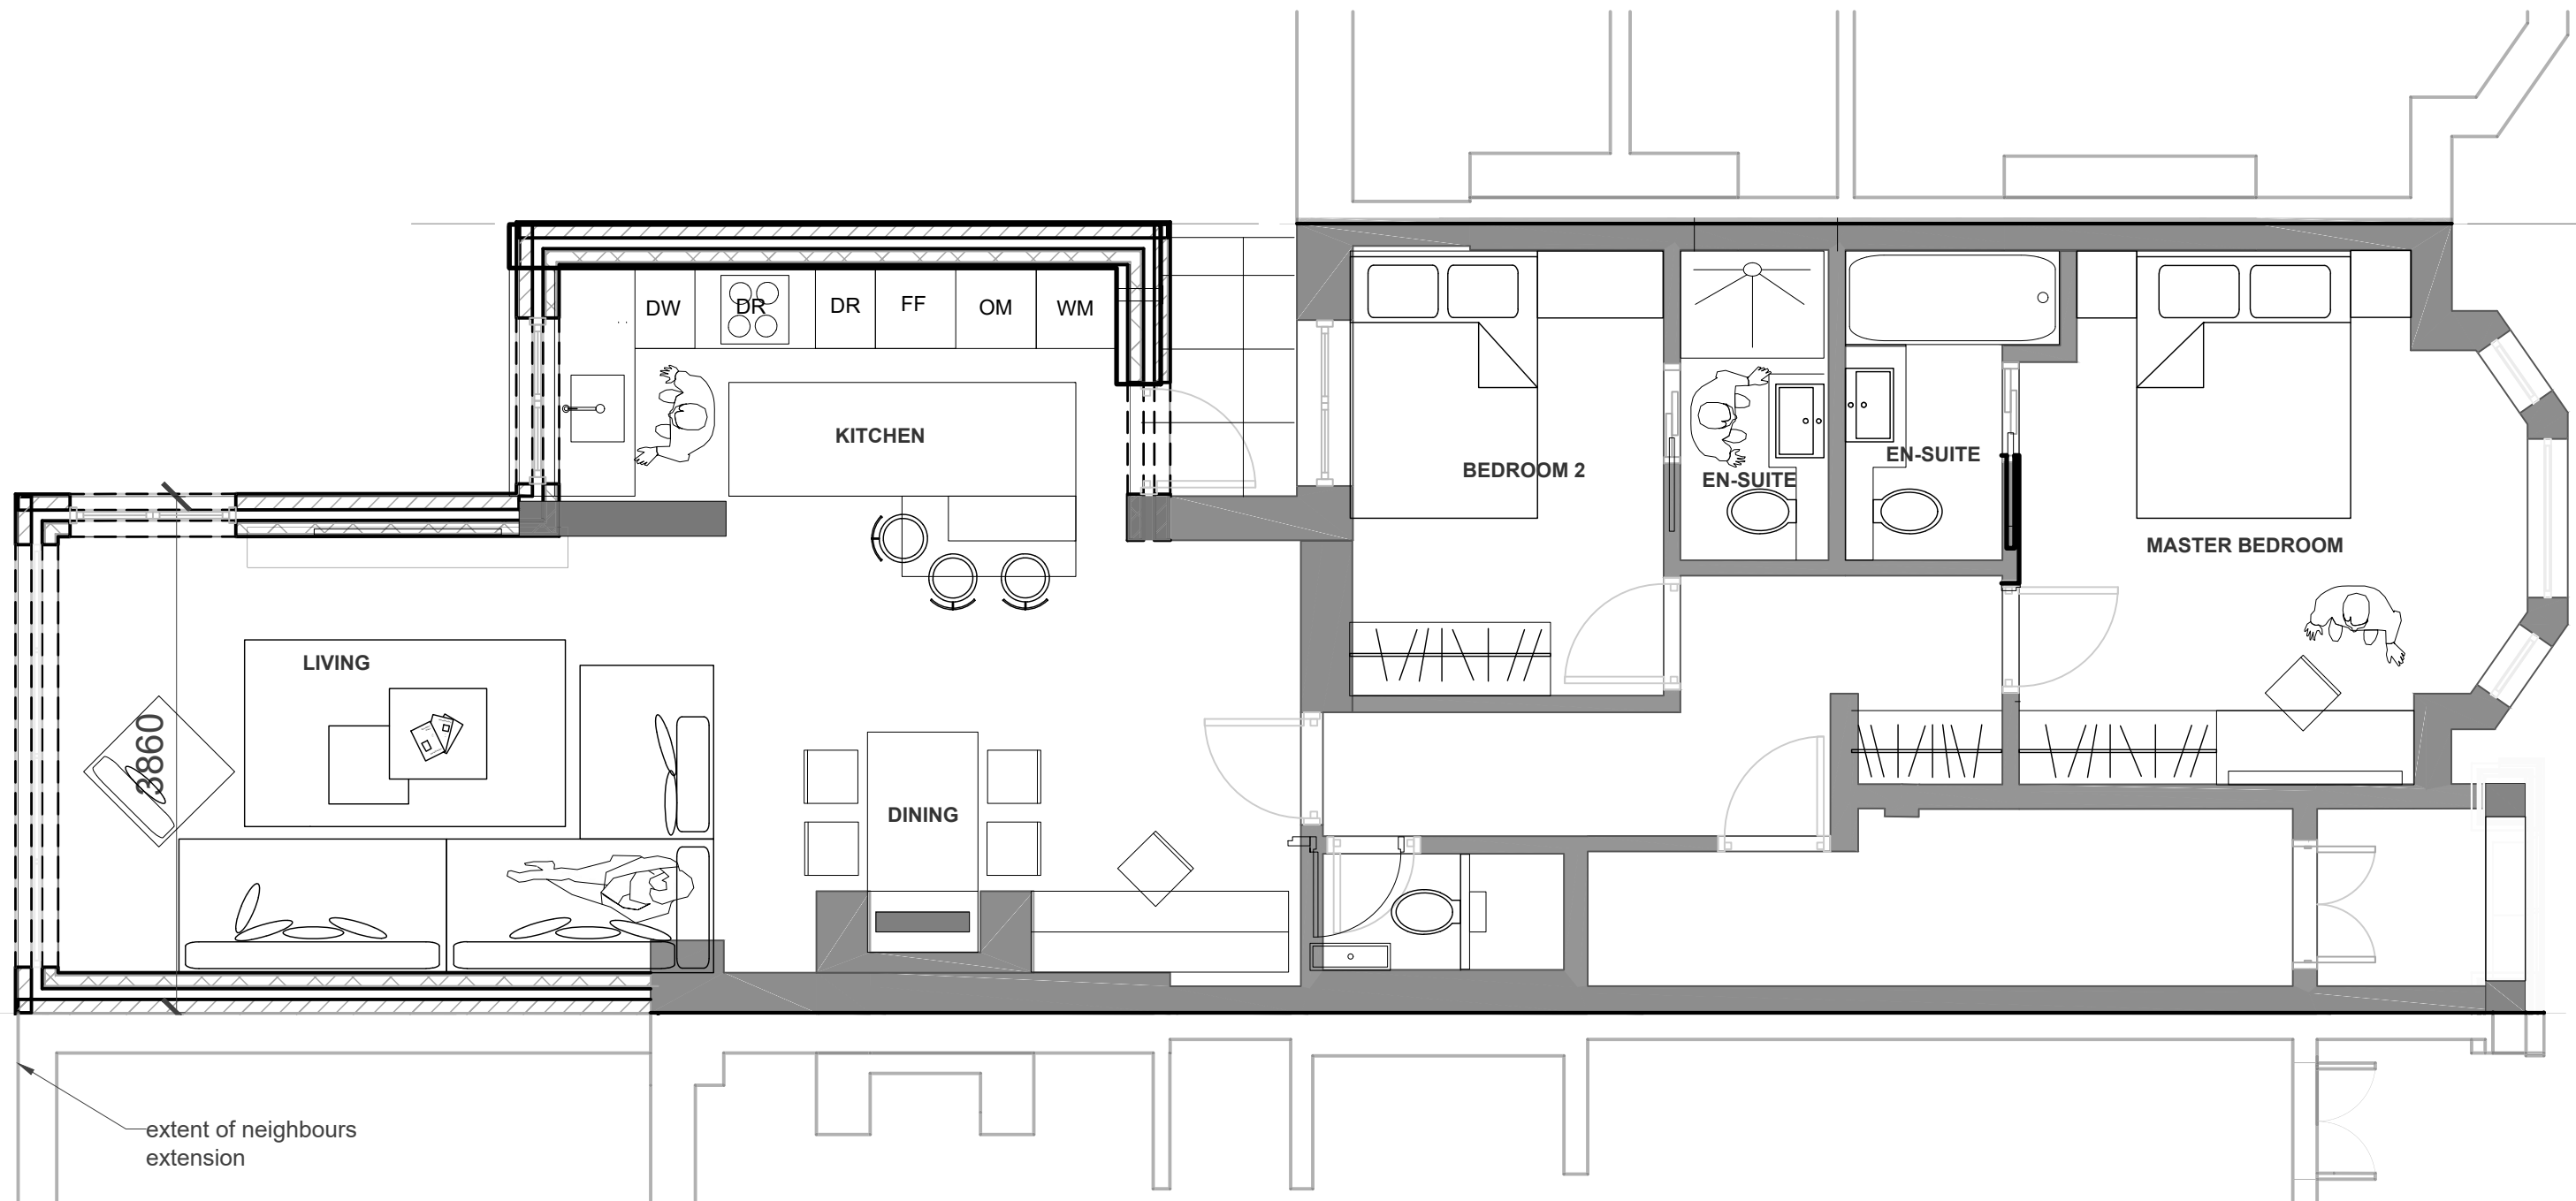

GROUND FLOOR PLAN - PROPOSED 1:50



REV	NOTE	DATE
P3	minor alterations	07.20.
P2	minor alterations	07.20.
P1	issued for information	06.20.


FOR INFORMATION			
SCALE	DATE	DESIGN	DRAWN
A3	Jun '20	K.G.K.	R.P.F.
SIZE	DRG. No.	REV.	
A3	20/975/011	P3	

Krivco Consultants Ltd.
 8 Dingwall Gardens
 LONDON NW11 7ET
 tel: 020 8458 7769 fax: 020 888 99 882
 e-mail: krivco@gmail.com

CLIENT
Ms LUKA KELMAN
 83A IVERSON ROAD,
 LONDON NW6 2QY

PROJECT
83A IVERSON ROAD, LONDON NW6 2QY

DRG TITLE
GROUND FLOOR PLAN - PROPOSED

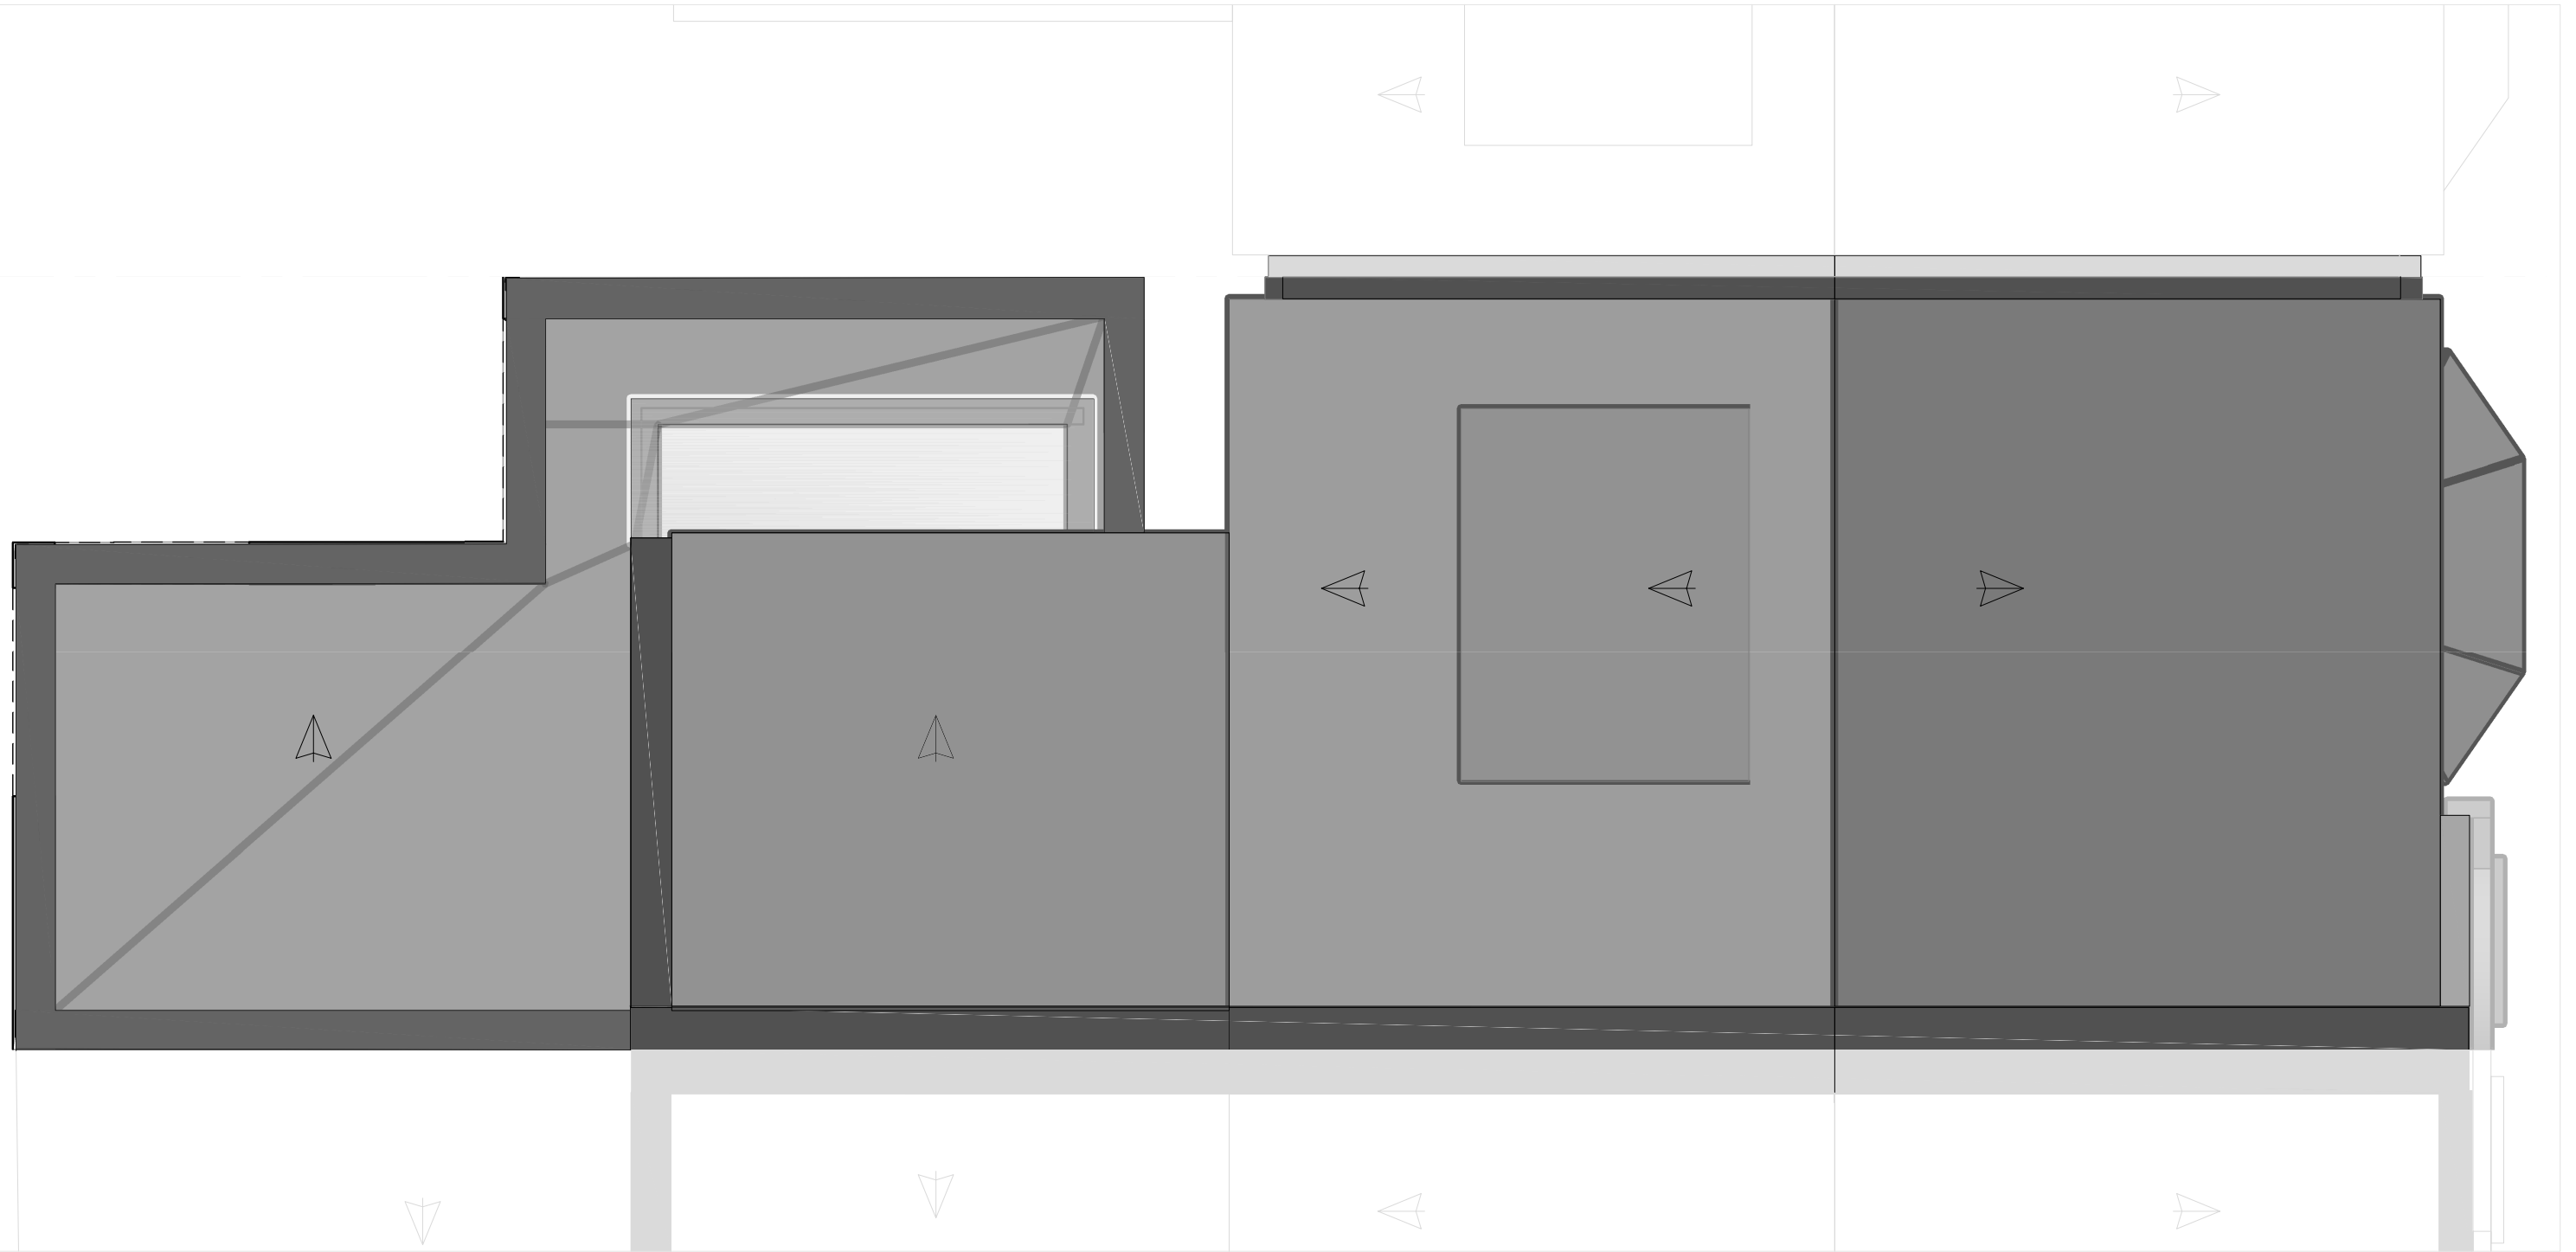

ROOF - PROPOSED 1:50



P2	minor alterations	06.20.
P1	issued for information	06.20.
REV	NOTE	DATE

FOR INFORMATION


SCALE	A.S.	DATE	JUNE' 20	DESIGN	K.G.K.	DRAWN	R.P.F.
SIZE	DRG. No.		REV.				
A3	20/975/12		P2				

Krivco Consultants Ltd.
 8 Dingwall Gardens
 LONDON NW11 7ET
 tel: 020 8458 7769 fax: 020 888 99 882
 e-mail: krivco@gmail.com

CLIENT
Ms LUKA KELMAN
83A IVERSON ROAD,
LONDON NW6 2QY

PROJECT
83A IVERSON ROAD, LONDON NW6 2QY

DRG TITLE
ROOF - PROPOSED

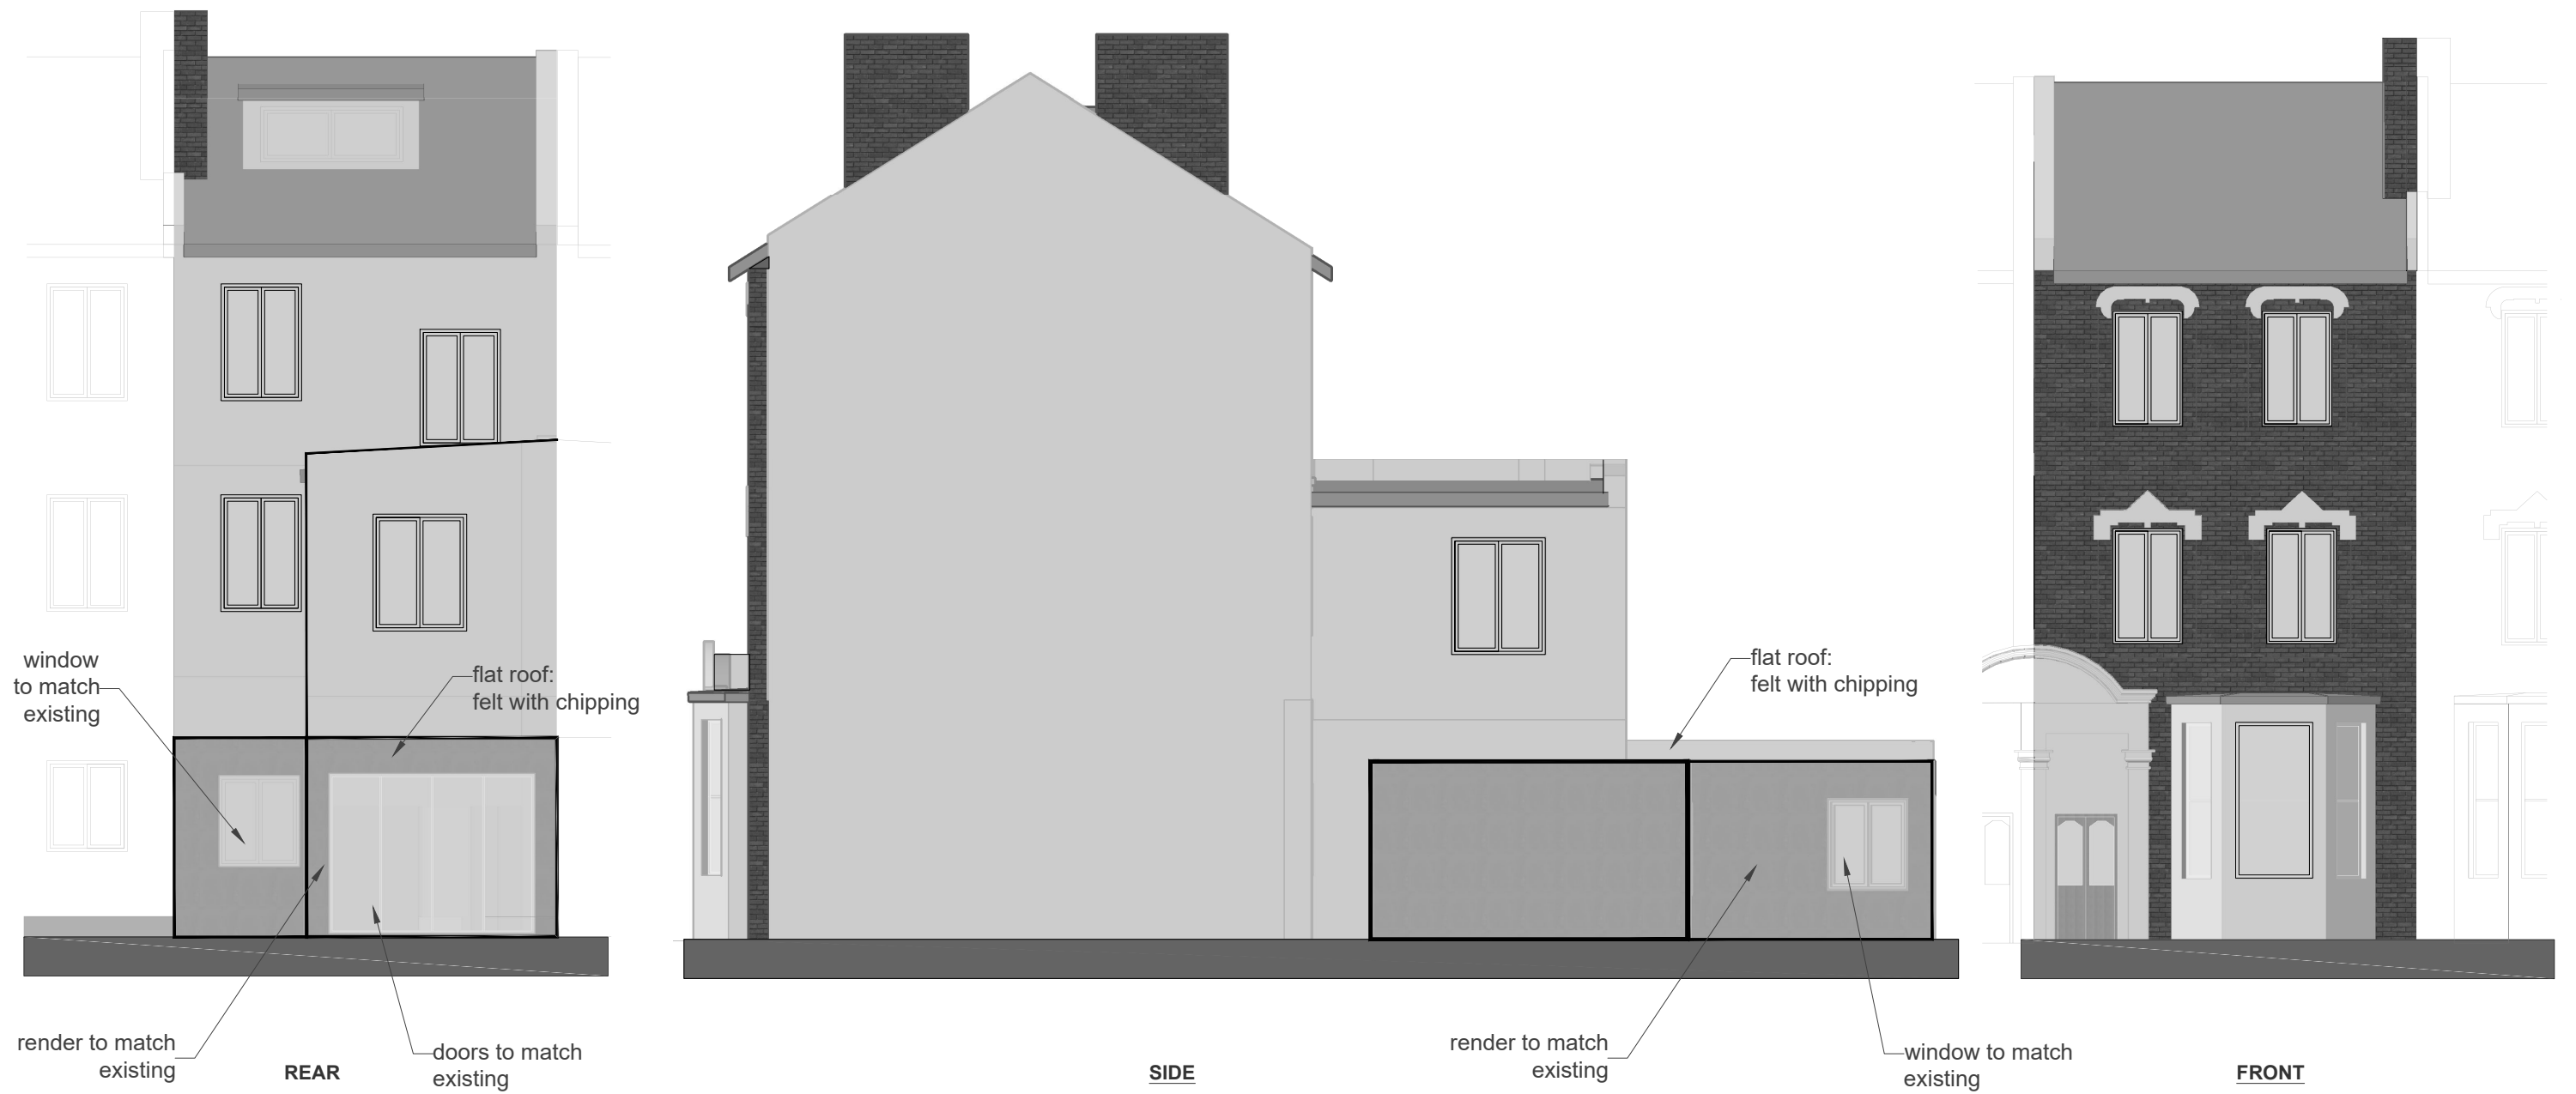

ELEVATIONS - PROPOSED 1:100



P3	minor alterations	07.20.
P2	minor alterations	07.20.
P1	issued for information	06.20.
REV	NOTE	DATE

FOR INFORMATION					
SCALE	A.S.	DATE	JUNE' 20	DESIGN	K.G.K.
				DRAWN	R.P.F.
SIZE	DRG. No.				REV.
A3	20/975/13				P3

Krivco Consultants Ltd.
 8 Dingwall Gardens
 LONDON NW11 7ET
 tel: 020 8458 7769 fax: 020 888 99 882
 e-mail: krivco@gmail.com

CLIENT
Ms LUKA KELMAN
 83A IVERSON ROAD,
 LONDON NW6 2QY

PROJECT
83A IVERSON ROAD,
LONDON NW6 2QY

DRG TITLE
ELEVATIONS - PROPOSED