





REFERENCE IMAGE:
EXTERNAL SPOTLIGHT

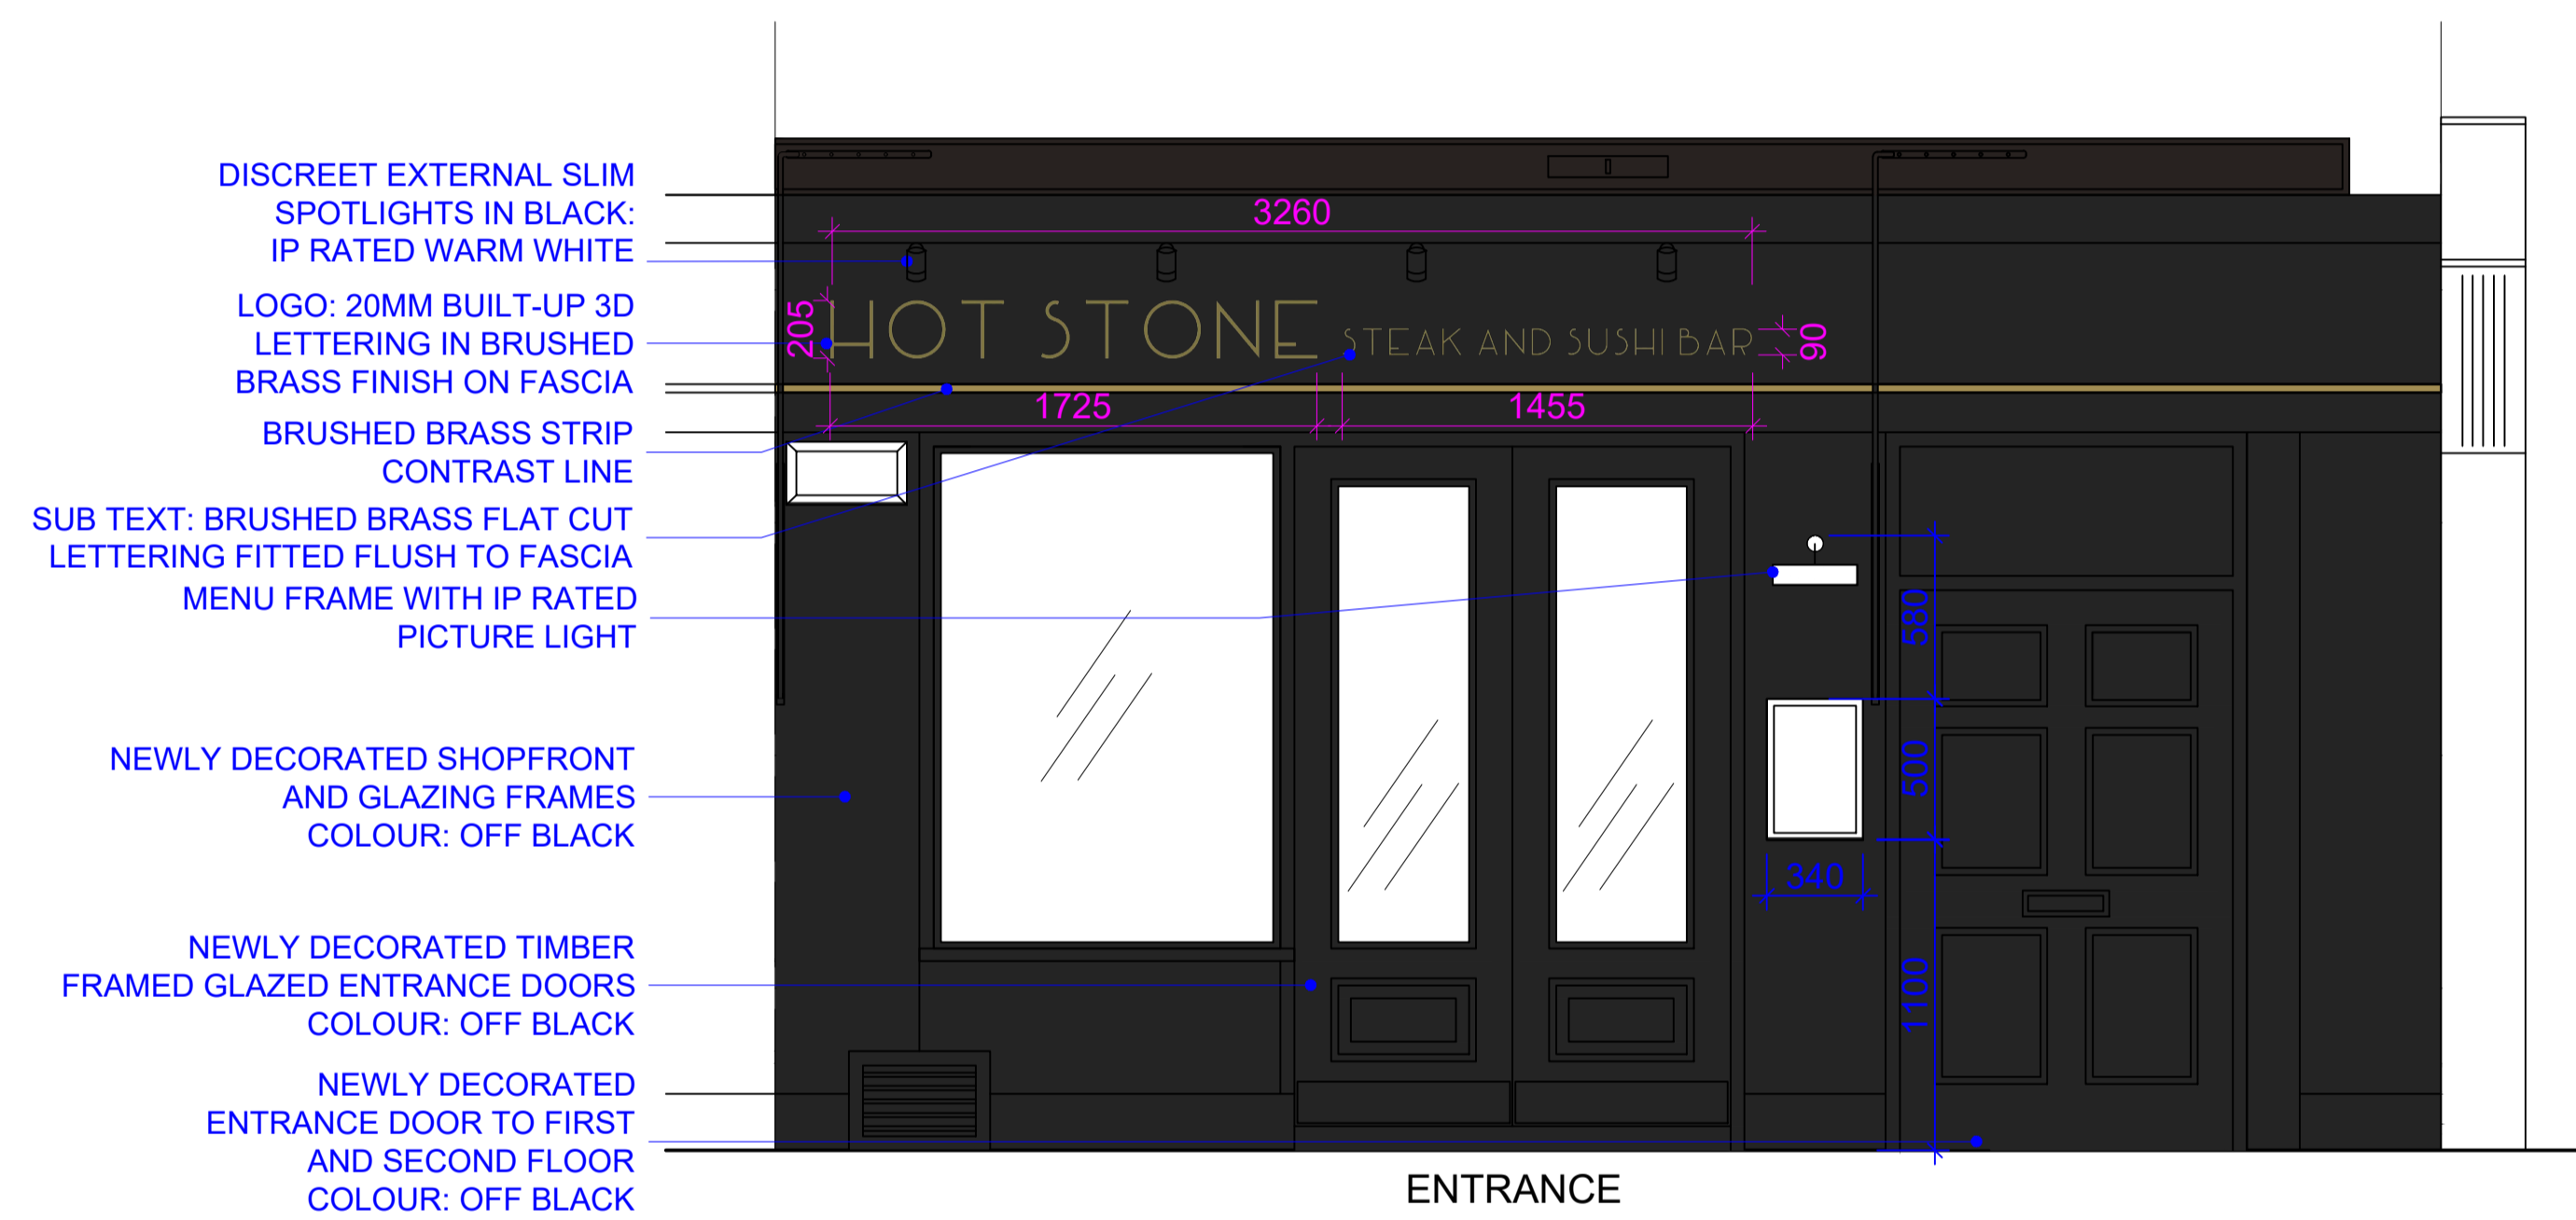


1 PROPOSED SHOPFRONT ELEVATION
Scale: 1:25@A1/1:50@A3

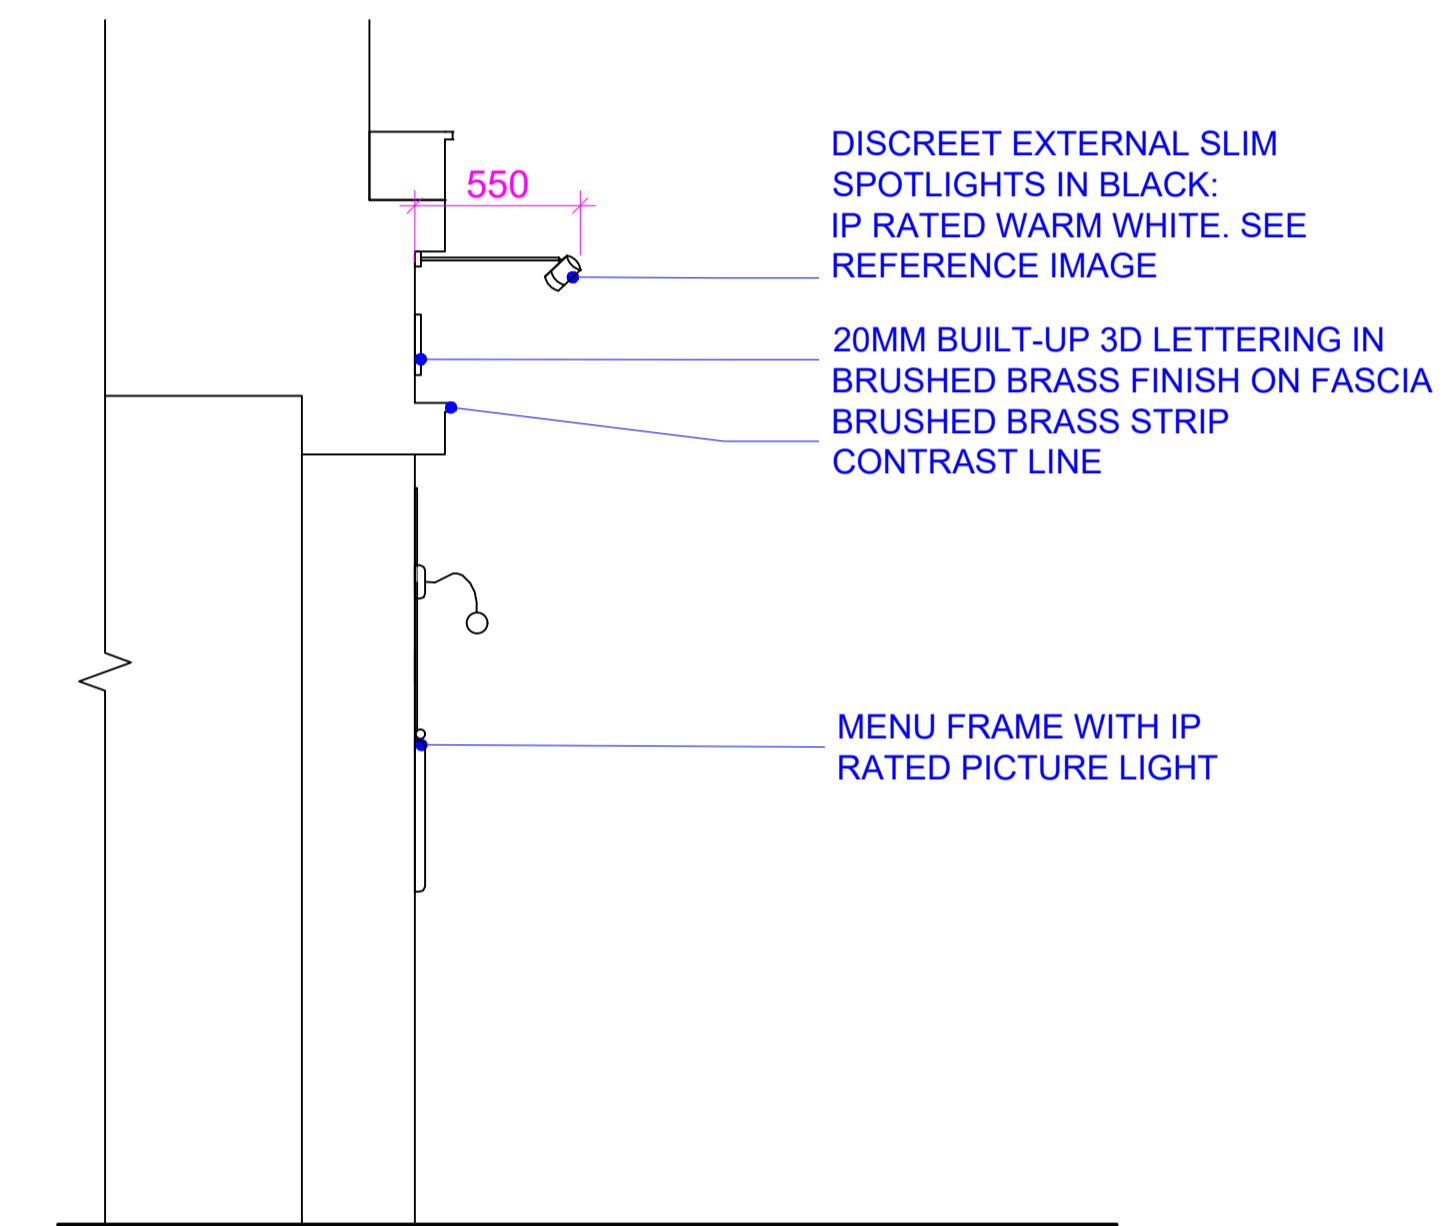

2 PROPOSED SHOPFRONT SECTION THROUGH
Scale: 1:25@A1/1:50@A3



SCALE IN METRES

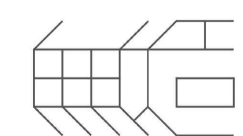

muzo 2 Ritzings Avenue, London E17 6LB, UK
email: mizo@muzodesign.co.uk
tel: 07841047344

Rev	Issue	Date
A	UPDATED GENERALLY	030920
B	UPDATED GENERALLY	110920
C	EXTERNAL LIGHT CHANGED	170920

Job Name: HOT STONE

Site Address: 3 Windmill Street, London W1T 2HY UK

Job Name: PROPOSED SHOPFRONT PLAN, ELEVATION AND SECTION THROUGH

Status: PLANNING

Drawn by: MK
Scale: 1:25@A1/1:50@A3
Checked by: MK
Date: 28/08/2020
Job/Drq N°: 024/01_201

Notes
This drawing should not be scaled. The contractor is to verify all dimensions and conditions on site. This drawing is the property of Muzo and they reserve the copyright. It is issued on the understanding that it will not be copied, reproduced or disclosed in whole or in part to any unauthorised party without written permission from Muzo