

NOTES

1. This drawing to be read in conjunction with all relevant drawings. Any discrepancies found to be notified to the Supervising Officer Immediately
2. Only figured dimensions to be used for constructional purposes
3. All works to be carried with all relevant local authority approvals and to the satisfaction of the building control inspector, existing structure to be opened for inspection if required. All dimensions are to be checked on site prior to commencement of works.
4. This drawing is copyright of KABLAN DESIGN and can not be reproduced without KABLAN DESIGN's approval

THIS IS A PLANNING DRAWING ONLY

Client: 143 Highgate Rd, Highgate,
London NW5 1LJ

Address: Mr. Eyyup Zengin


Drawing Title

Existing Floor Plan
Proposed Floor Plan
Scale 1:100


DRAWING NUMBER : 22.0520.01

Revision: MAY 2020 Scale: 1:100 @ A3

ALL DIMENSIONS TO BE VERIFIED ON SITE

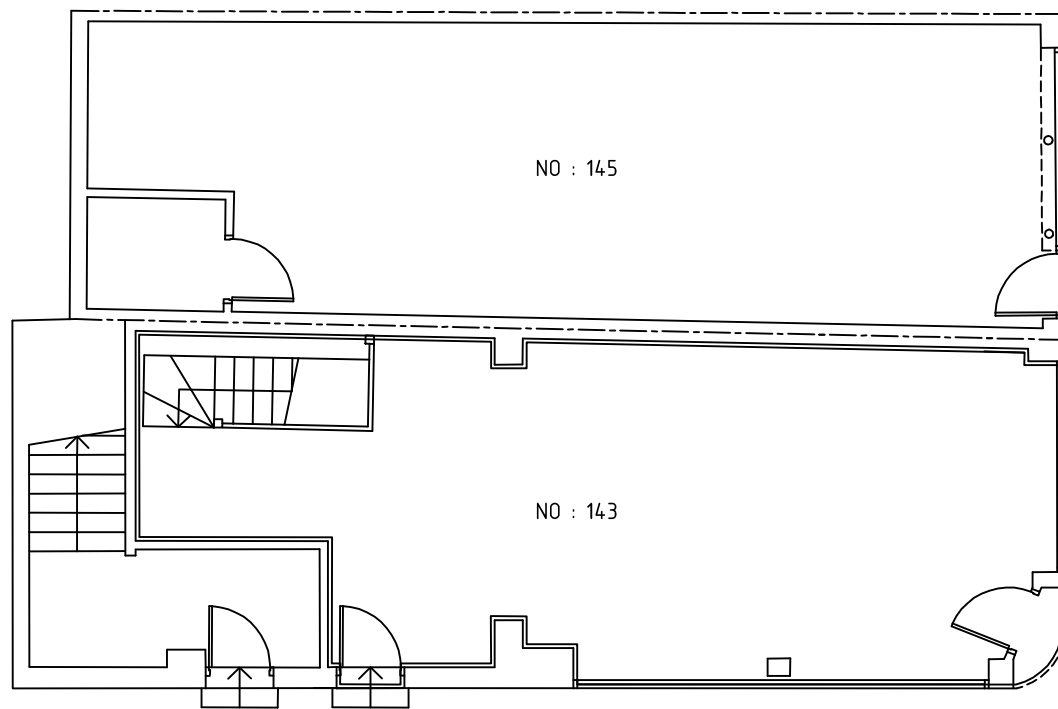

EXISTING GROUND FLOOR PLAN
Scale: 1:100

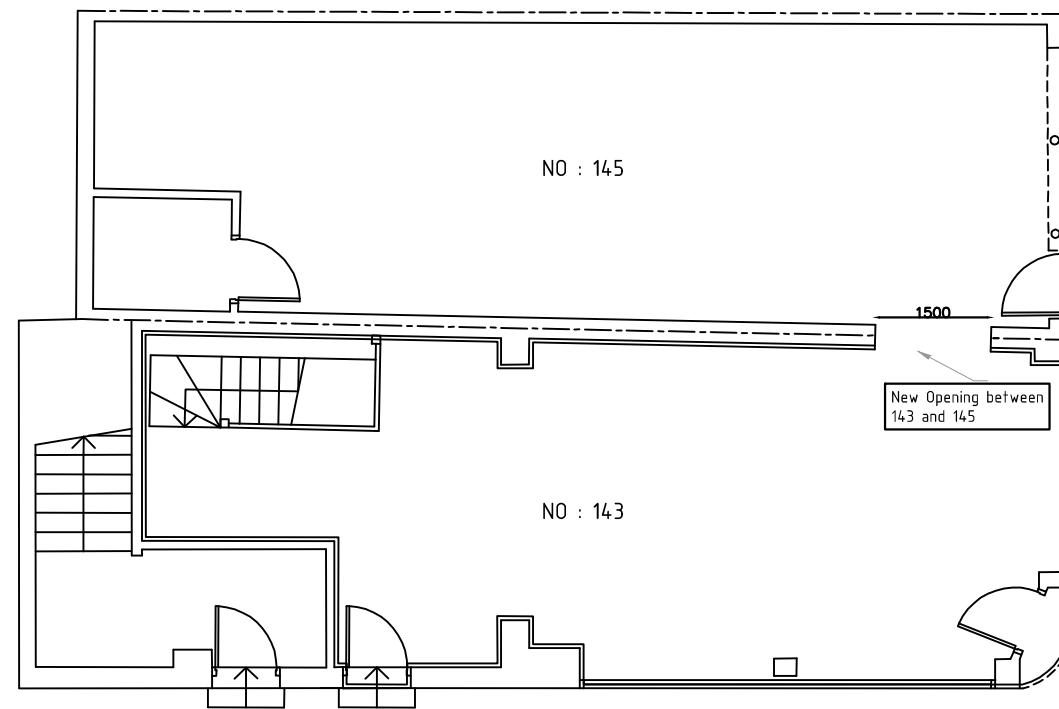

PROPOSED GROUND FLOOR PLAN
Scale: 1:100

