

NOT

This drawing has been prepared from historical information that cannot be guaranteed accurate.

Do not scale.

All dimensions should be checked on site prior to the manufacture of any components.

Substrate soffit

1. Counter tank
2. Counter used off subject in final exit procedure.

1. New Secure partition wall.
2. New Partition wall.
3. All existing wall.
4. Fast Forward carpet.
5. Barrier railing.
6. Area not in scope.

STUDENT BANKING INDICATION:
Student banking is not available at this branch.

1/03

10m 5m 0m 5m 10m

STRIDE TREGLOW
Architectural Planning Interiors Design Building Services
Promenade House, The Pinnacles, Clifton Down, Bristol BS2 1PQ
Tel: 01275 350111 Fax: 01275 350111

Project


SOUTHAMPTON ROW
58 SOUTHAMPTON ROW
LONDON
WC1S 4AT
TJ HN0 TUI11500499

Area Project Services
CAPITAL PROJECTS


Drawing Title




**GROUND
EXISTING
DDA PHASE 2 (DDA) (FF)**

 
 

 
 
 
Client No: 200432 (DGA)	Drawn: JK	Checked: TJ	Supply Project No: 9020-49	Date: AUGUST '03
Scale: 1:100 @ A3	Drawn: JK	Checked: TJ	Supply Project No: 9020-49	Date: AUGUST '03
Proj No: 101	Revision			Author
Information/Comments				Record Information
Construction				Record Information



NOTE
 This drawing has been prepared from historical information that cannot be guaranteed accurate.
 Do not scale.
 All dimensions should be checked on site prior to the manufacture of any components.

 **Warning Issues**


 Counter work
 Counter cut off subject to site procedure
 Counter cut off subject to site procedure


 New Secure partition wall.
 New Partition wall.
 All existing wall.
 Fast Fire-rated door.
 Barrier mounting.
 Area not in scope.

1/03


STRIDE TREGLOWN
 An ISO 9001:2015 Certified Engineering and Construction Management Company
 Registered in England, Company No. 02034124
 Telephone: 01753 622211 Fax: 01753 622212

300
SOUTHAMPTON ROW
 55 SOUTHAMPTON ROW
 LONDON
 WC1S 4RT
 TUNING 11500489


 100
 Project No. 2034124 (FF)
 Drawing No. 9010-140
 Title: PROPOSED
 JDA PHASE 2 (DDA) (FF)
 Date: 24/04/24
 Drawn: JH
 Checked: JH
 Approved: JH
 No: 111
 Information/Comments: []
 Construction: []
 Revision Information: []

 

01
 This drawing has been prepared from historical information that cannot be guaranteed accurate and is not scale.
 All dimensions should be checked on site prior to the manufacture of any components.

1.

Counter sunk Counter used
 in trench in final work
 to client procedure
 information.

New Secure partition wall
 New Partition wall
 All existing wall
 Fast Forward carpet
 Barrier matting
 Area not in scope

02



SOUTHAMPTON ROW
 58 SOUTHAMPTON ROW
 LONDON
 W1C 8AB
 TEL NO 011150489



0 Title
 FRONT ELEVATION
 PROPOSED
 PHASE 2 (DDA) (FF)

Rev No	200434 (FF)	Supplier Project No	5030-140
Drawn	AM	Checked	13
Date		Scale	AUGUST '03
L24		Scale	

Information/Comments P31
 Construction Receipt Information