
PROPOSED THIRD FLOOR PLAN

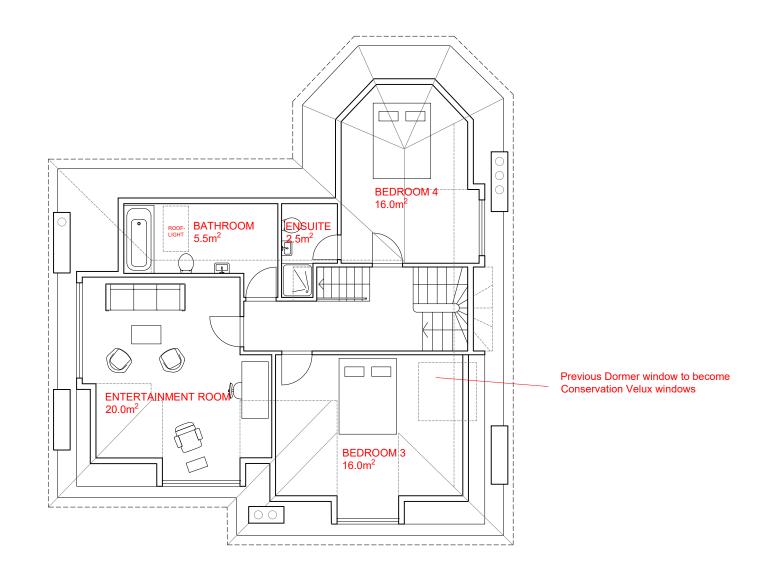

·			Construction	Date Revision	Description	Drawn by	Date	Ref. Revision Drav	prawn by	Project 20 Thurlow Road	Project Code	Drawing Number	Rev.
				15.12.2017 A	Proposed Third Floor Plan						T TOJEGE ODGE	Drawing Number	1107.
									s		1802	153	м
				28.01.2019 G	Amendments according to pre-app report from Nora-Andreea Constantinescu from 14/12/2018								
				07.05.2019 H	Amendments according to pre-app notes from Nora-Andreea Constantinescu, email form 01/05/2019		1			20 Thurlow Rd	1002		
										LONDON NW3 5PP, UK			
										architects ZAP Architecture			
									A	365 High Street, London, E15 4QZ	Date 22.08.2020 Scale 1:100 at A3		
										T: 020 37614996 E: info@zaparchitecture.com			
							1						

© Copyright ZAP Architecture Ltd. Registered in England number: 08413192 Registered address: 15 B Caedmon Road, Iglington, London N7 6DH. Use Figured Dimensions Only. All Dimensions to be checked on site. Original Drawing Size A3 (L)

Disclaimer - Use of this Information UNCONTROLLED INFORMATION

This dwg document is an uncontrolled version issued to enable the recipient to use this information at their own risk. The issuer accepts no liability for any such use. Design development is orgoring and so may affect this dwg uncontrolled information. Grawings and documents fefor to formally issued drawings and documents. USE AT RECIPIENT'S RISK ONLY

It is the duty of the recipients of electronic transmissions to be aware that their system may be corrupted by the opening of any such transmission and that they be satisfied that measures are in place to prevent such an occurrence.

No responsibility or liability whatsoever will be accepted by ZAP if the recipient's computer system is corrupted by information transmitted from ZAP computers and/or for any delays or other losses ansing out of or caused by transmission.


Viruses: Although we have taken steps to ensure that this e-mail and attachments are free from any virus, we advise that in keeping with good computing practice the recipient should ensure they are actually virus free.

Confidentiality: This information is intended for the named recipients only and may be confidential. If thas come to you in error you must take no action based on the contents, nor must you copy or show them to anyone; please notify ZAP and highlight the error.

Please note that we work natively in AutoCAD which produces dwg format drawings and we are aware that line styles do not convert correctly between dwg and dgn formats. We therefore cannot guarantee the completeness or accuracy of the information in the issued draws fibes and therefore the issued pdfs should always be used as a reference for the validity and accuracy of this information.

The contents of these drawings have been prepared solely for their use on this project and no other person or organisation should place reliance upon this information.



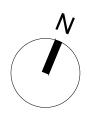

0 1000 2000

PLANNING

