




Existing Ground Floor Plan 1:100

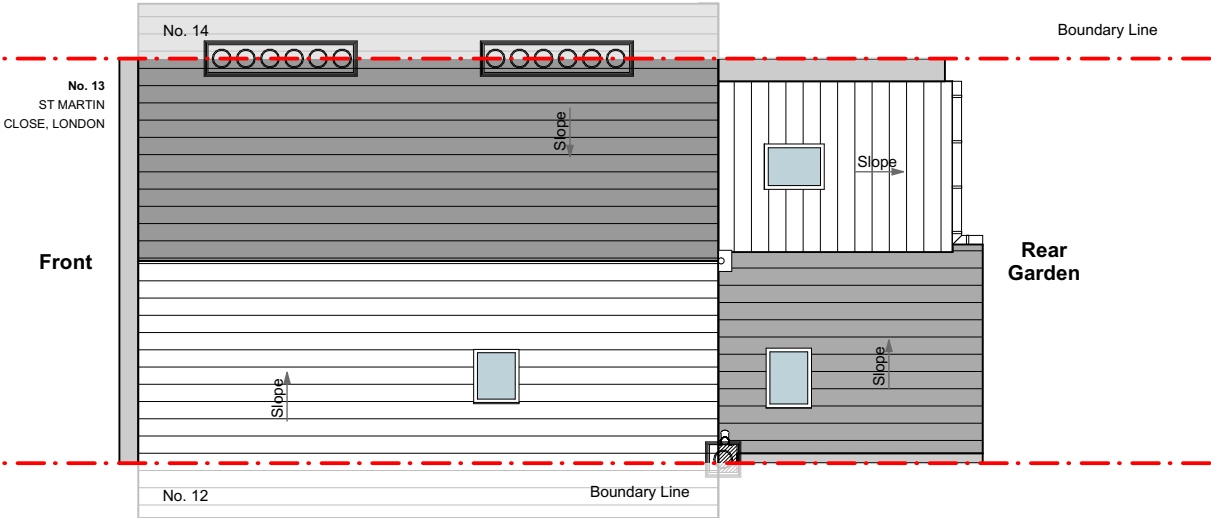

Existing Roof Plan 1:100

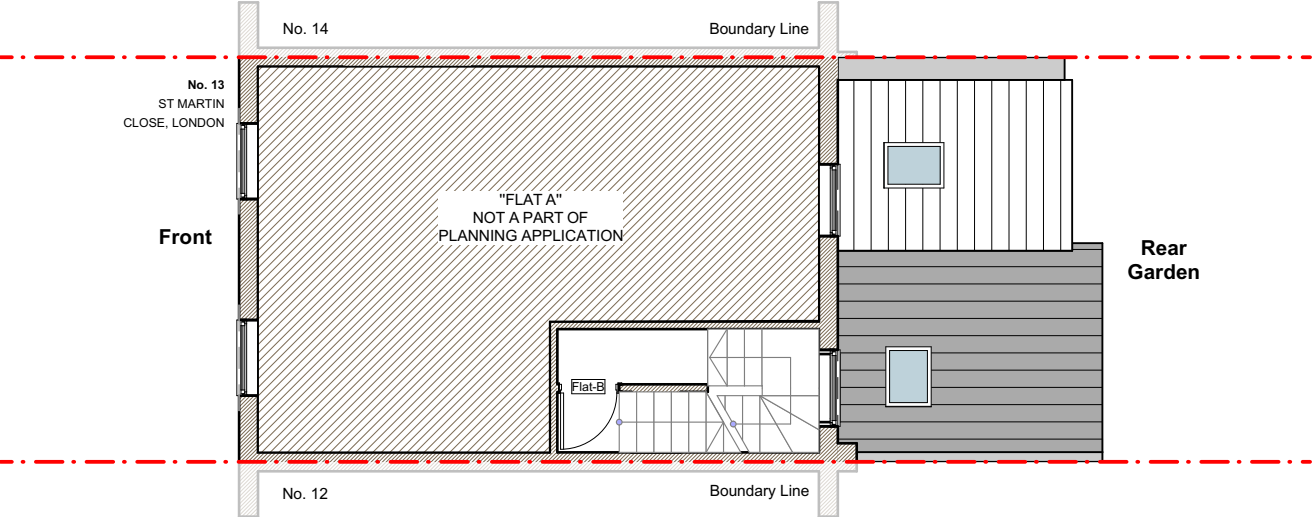

Existing First Floor Plan 1:100

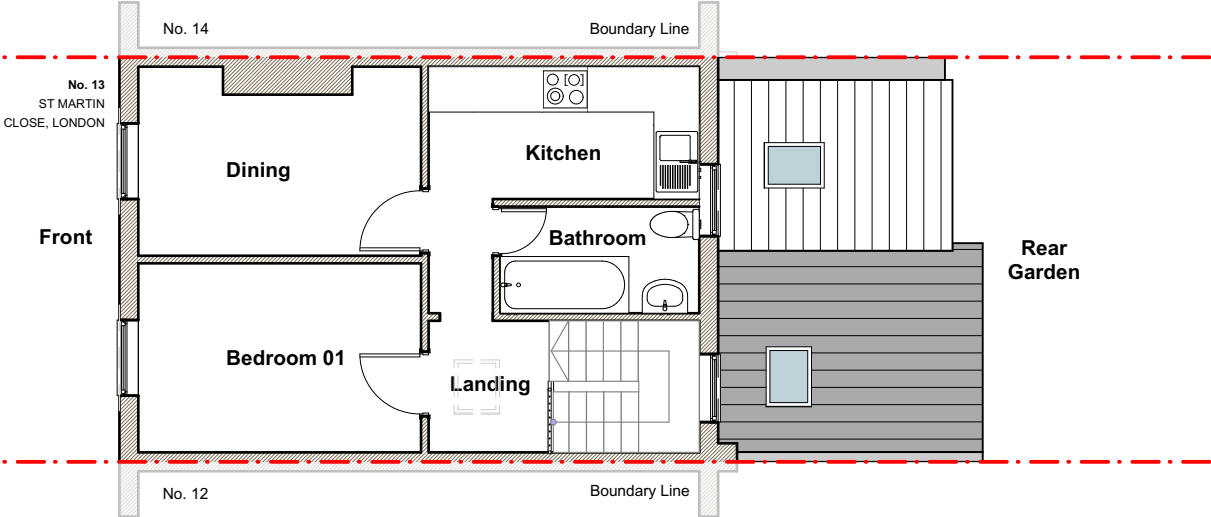

Existing Second Floor Plan 1:100

“This drawing is prepared solely for design and planning submission purposes. It is not intended or suitable for either Building Regulations or Construction purposes and should not be used for such”.

COPYRIGHT: The contents of this drawing may not be reproduced in whole or in part without express written consent of ARKSS Design Limited.

Drawings to be read in conjunction with relevant drawing and specs. Any discrepancies are to be pointed to the Agent/Engineer/Contractor. The agent is not liable for any faults not raised.

PLANNING ISSUE

Scale: 1:100@A3

Date: SEPT 2020

Project Title:
PROPOSED LOFT CONVERSION AT
13-14 CLEMENTS LANE,
NW1 0HR

Drawing Title:
EXISTING PLANS

Project no:
2008016

Drawing no:
PL02

Revision:

Revision Detail Date:

E.mail:
contact@arkssdesign.co.uk
Tel: 0208 0905070
Mob: 078 2555 7465