




Existing Front Elevation 1:100

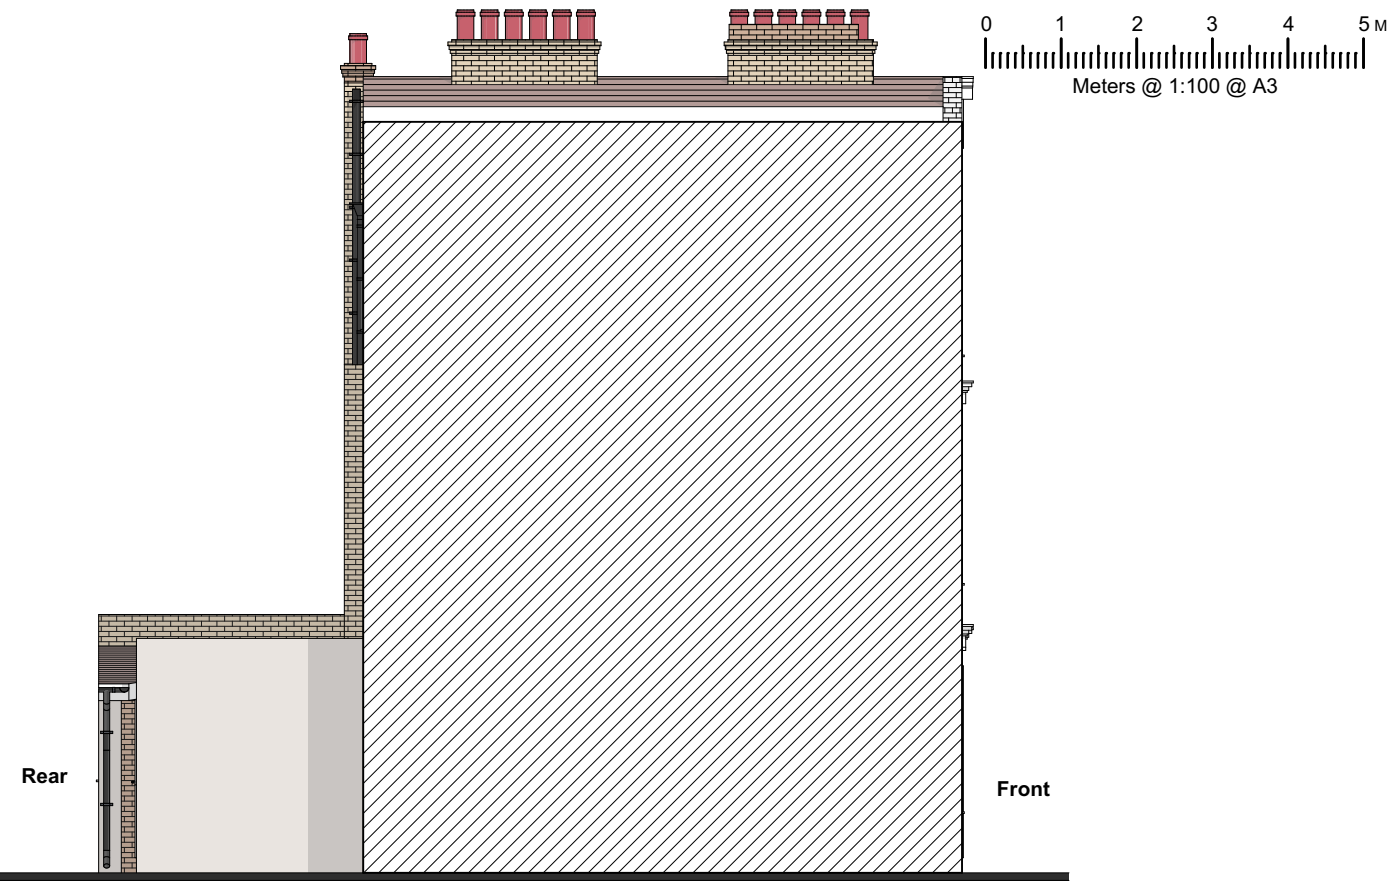

Existing Flank Elevation 1:100

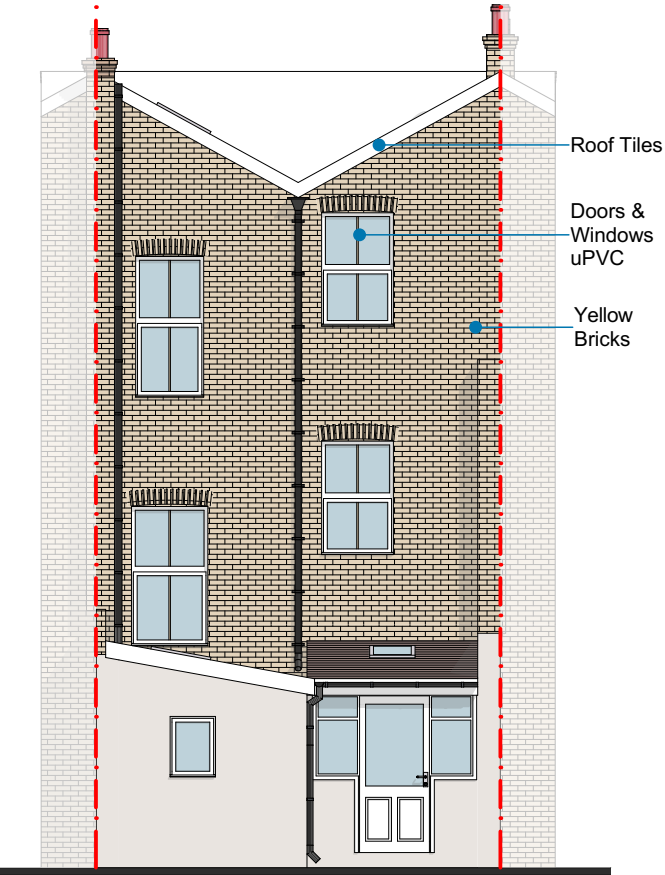

Existing Rear Elevation 1:100

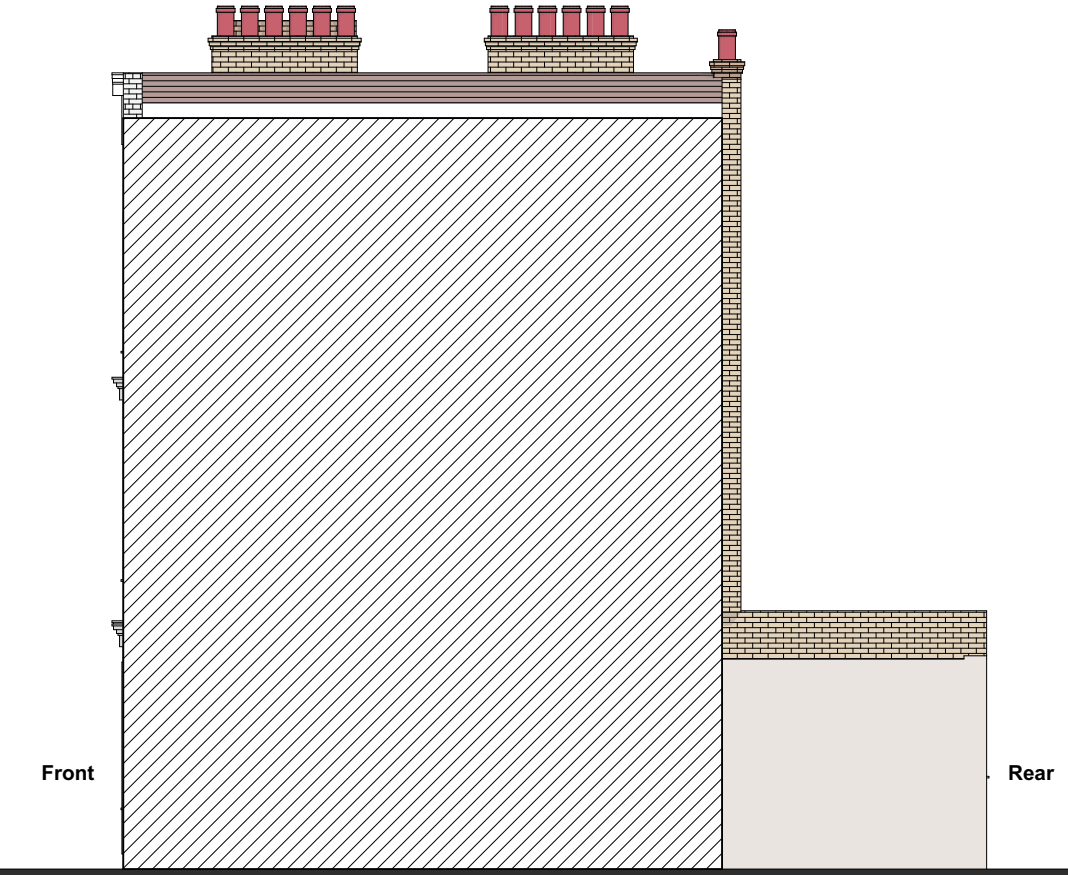

Existing Flank Elevation 1:100

"This drawing is prepared solely for design and planning submission purposes. It is not intended or suitable for either Building Regulations or Construction purposes and should not be used for such".

**COPYRIGHT:** The contents of this drawing may not be reproduced in whole or in part without express written consent of ARKSS Design Limited.

Drawings to be read in conjunction with relevant drawing and specs. Any discrepancies are to be pointed to the Agent/Engineer/Contractor. The agent is not liable for any faults not raised.

**PLANNING ISSUE**

Scale: 1:100@A3

Date: SEPT 2020

Project Title:  
PROPOSED LOFT CONVERSION AT  
13 ST MARTIN CLOSE, LONDON,  
NW1 0HR

Drawing Title:  
**EXISTING  
ELEVATIONS**

Project no:  
**2008016**

Drawing no:  
**PL03**

Revision:

Revision      Detail      Date:  
**E.mail:**  
**contact@arkssdesign.co.uk**  
**Tel: 0208 0905070**  
**Mob: 078 2555 7465**