


1 Proposed Side Elevation Rear Wing
1:100


2 Proposed Front Elevation Rear Wing
1:100

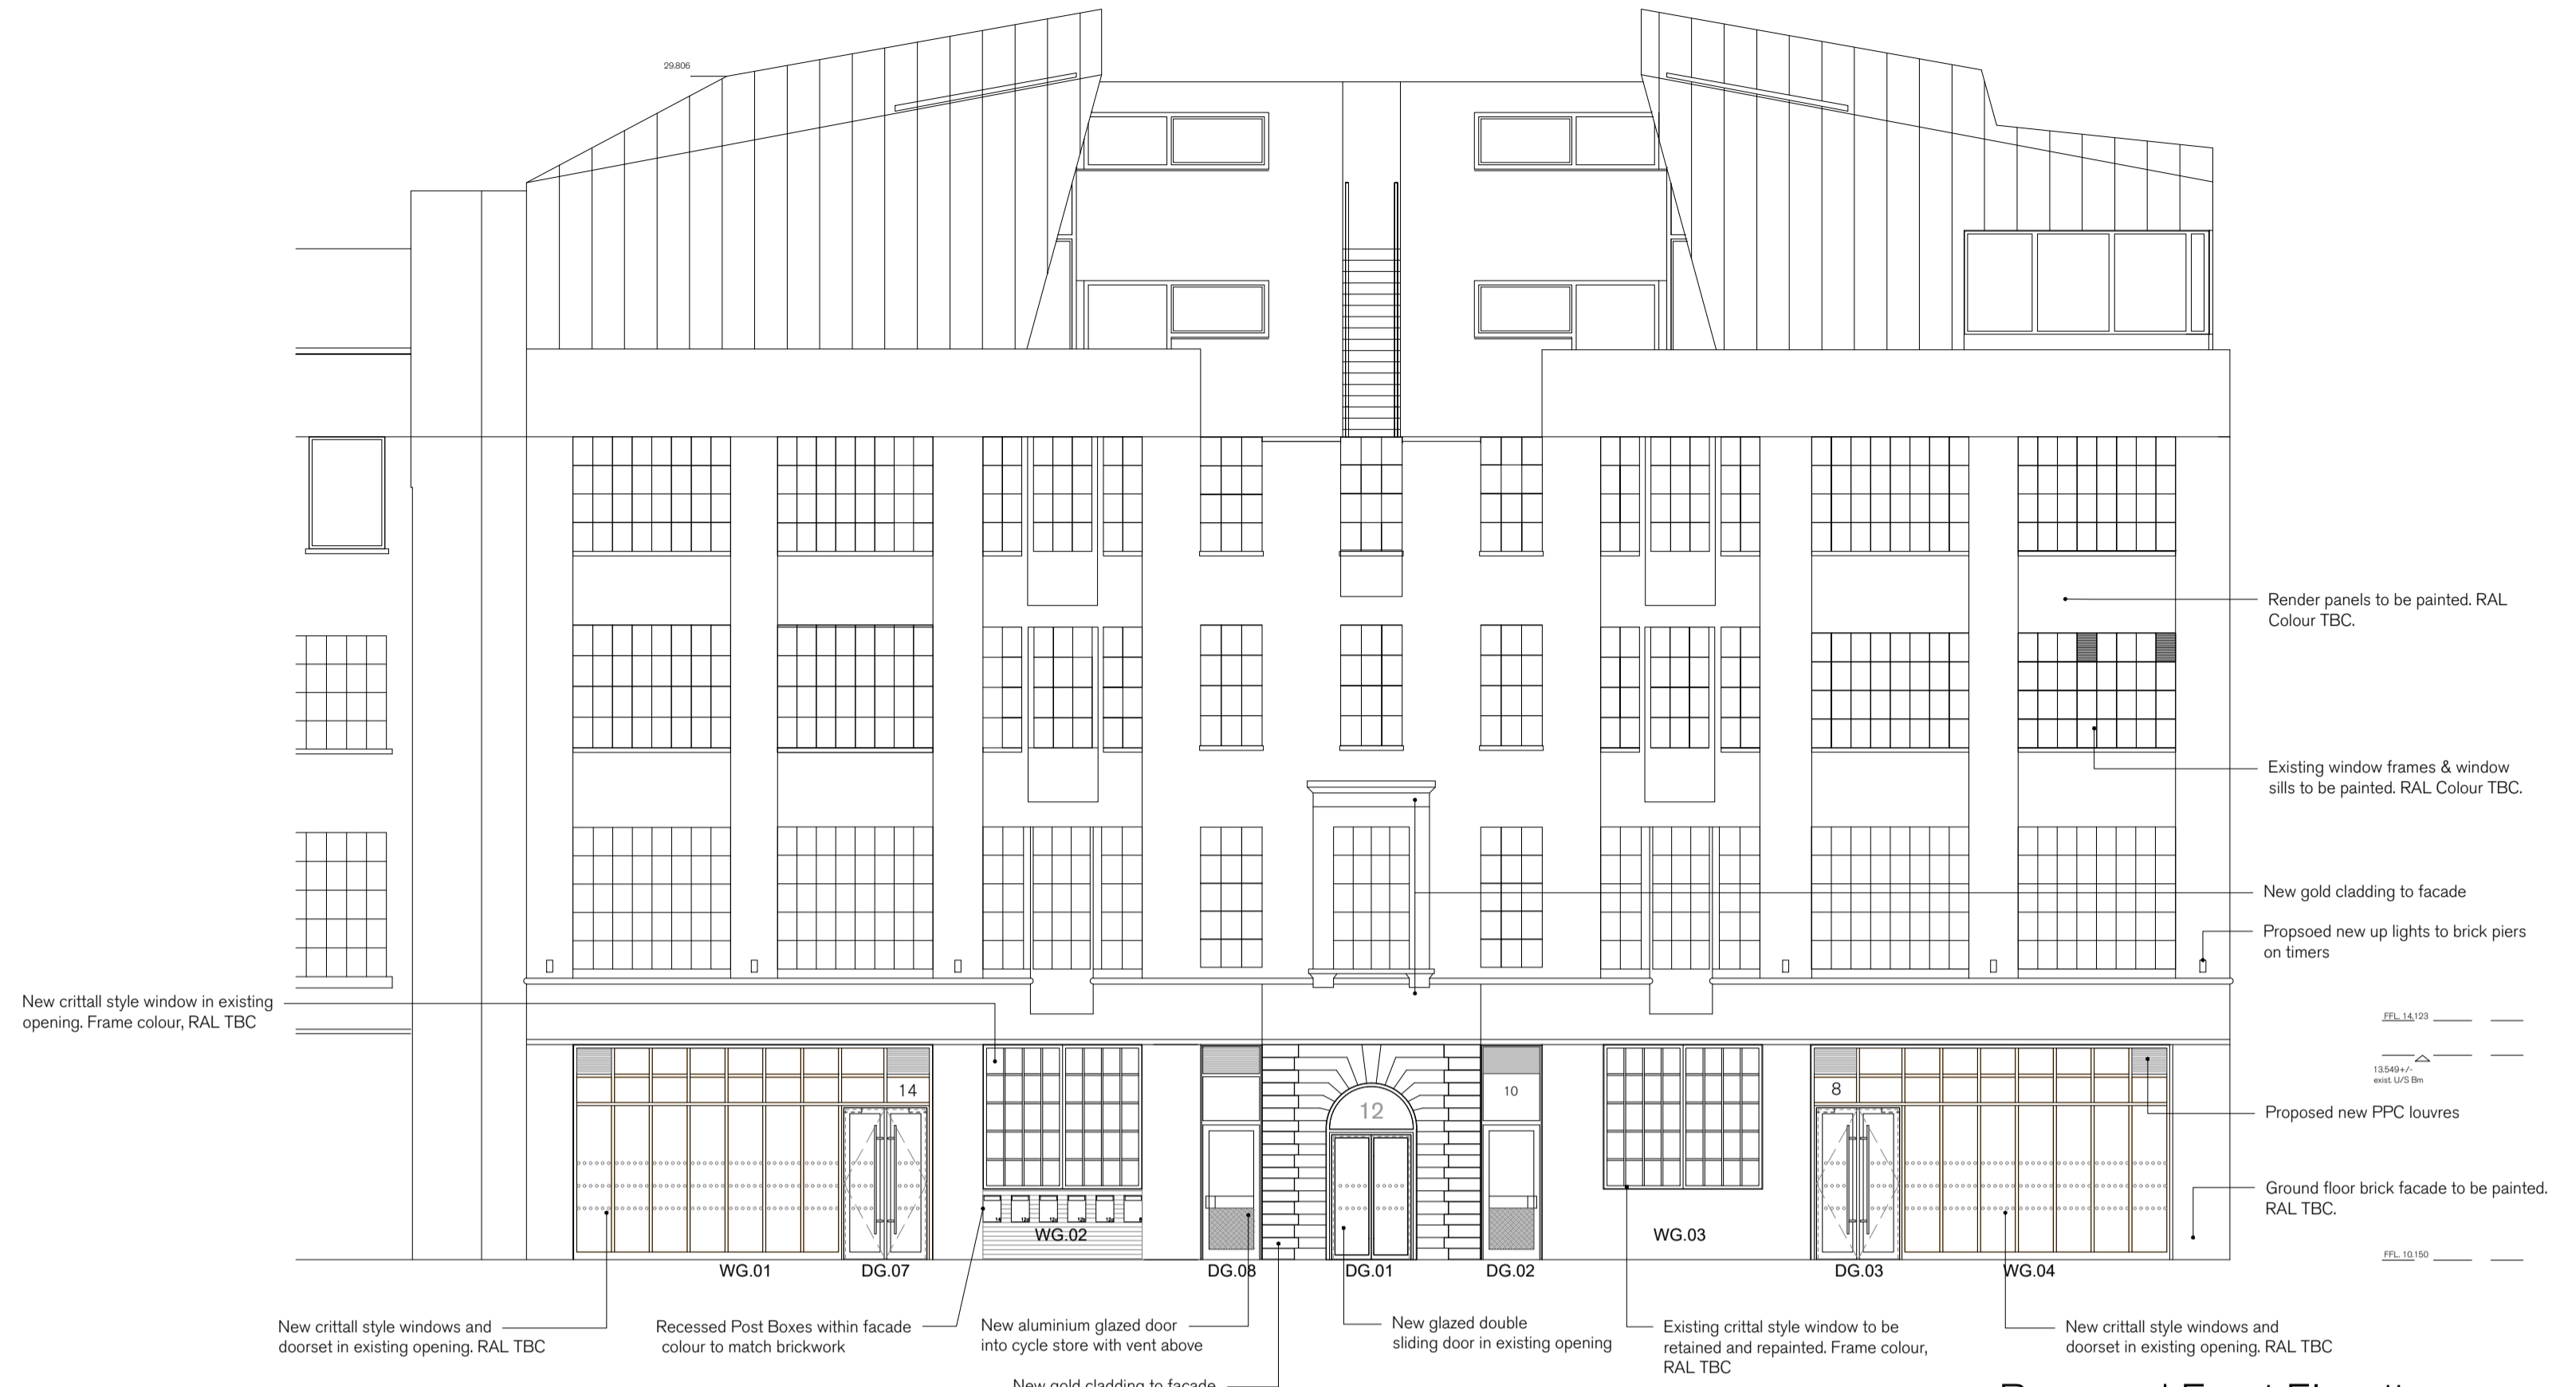

3 Proposed Front Elevation
1:100



4 Proposed Side Elevation
1:100

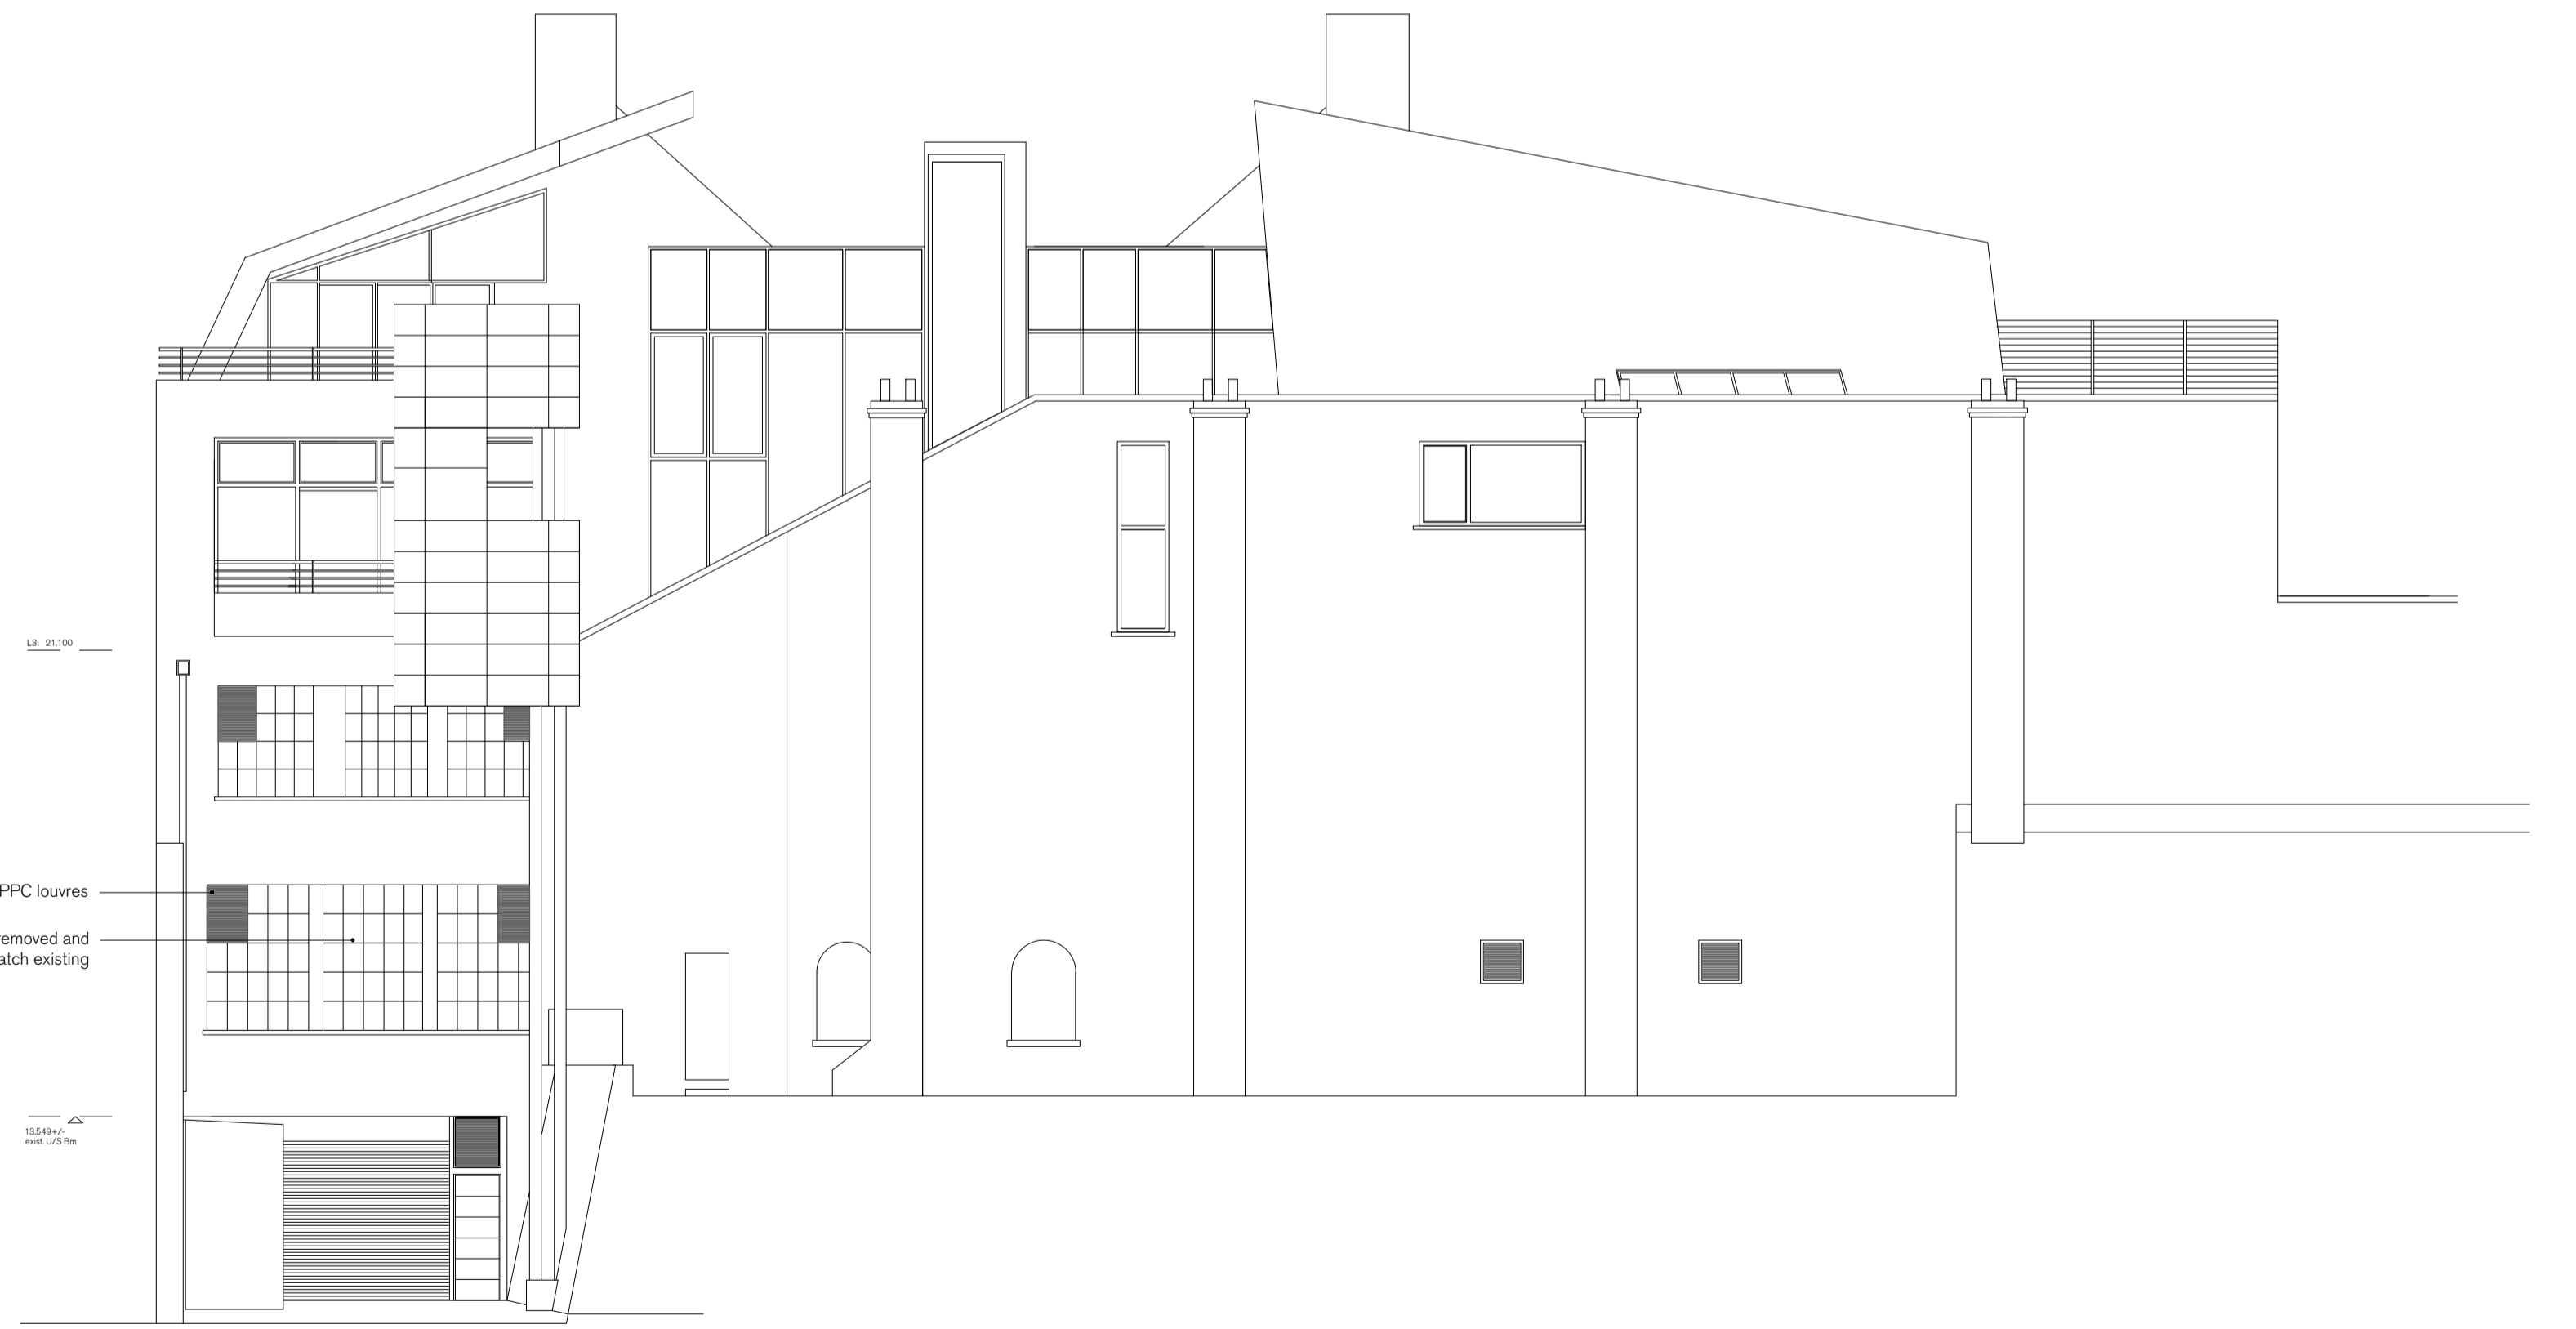

5 Proposed Rear Elevation
1:100

1:100
0 1 2 3 4 5 10m

SPRATLEY & PARTNERS
7 CENTENARY BUSINESS PARK, STATION ROAD, HENLEY-ON-THAMES, OXFORDSHIRE RG9 1DS. 01491 411277
ISSUED ONLY FOR THE PURPOSE INDICATED. THIS DRAWING TO BE READ IN CONJUNCTION WITH ALL CONSULTANTS
INFORMATION. ALL DIMENSIONS TO BE CHECKED ON SITE. DO NOT SCALE. THIS DRAWING IS COPYRIGHT.

REV.	ISSUED	DESCRIPTION	DRAWN	CHECKED
A	27.08.20	Main front entrance door updated	-	-
-	-	-	-	-
-	-	-	-	-

PROJECT
Macklin Street
Covent Garden, London
WC2B 5NF

DESCRIPTION
Proposed Elevations

DATE
Aug 2020
SCALE AT A1
1:100

JOB NO
20.8333
DRAWING NO
PL1510

STATUS
Planning
DRAWN
HG
CHECKED
RK

REV
A

S
& P