
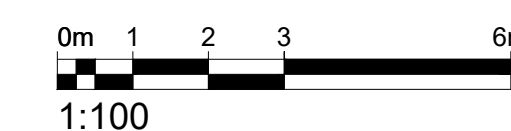
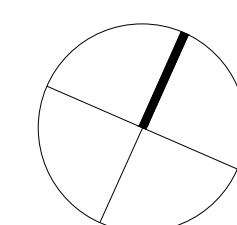


BARR GAZETAS


KEY :

- Existing Walls
- Proposed Walls
- Plant / Risers / Services
- Common parts
- Commuter facilities
- Not in scope
- D2 demise

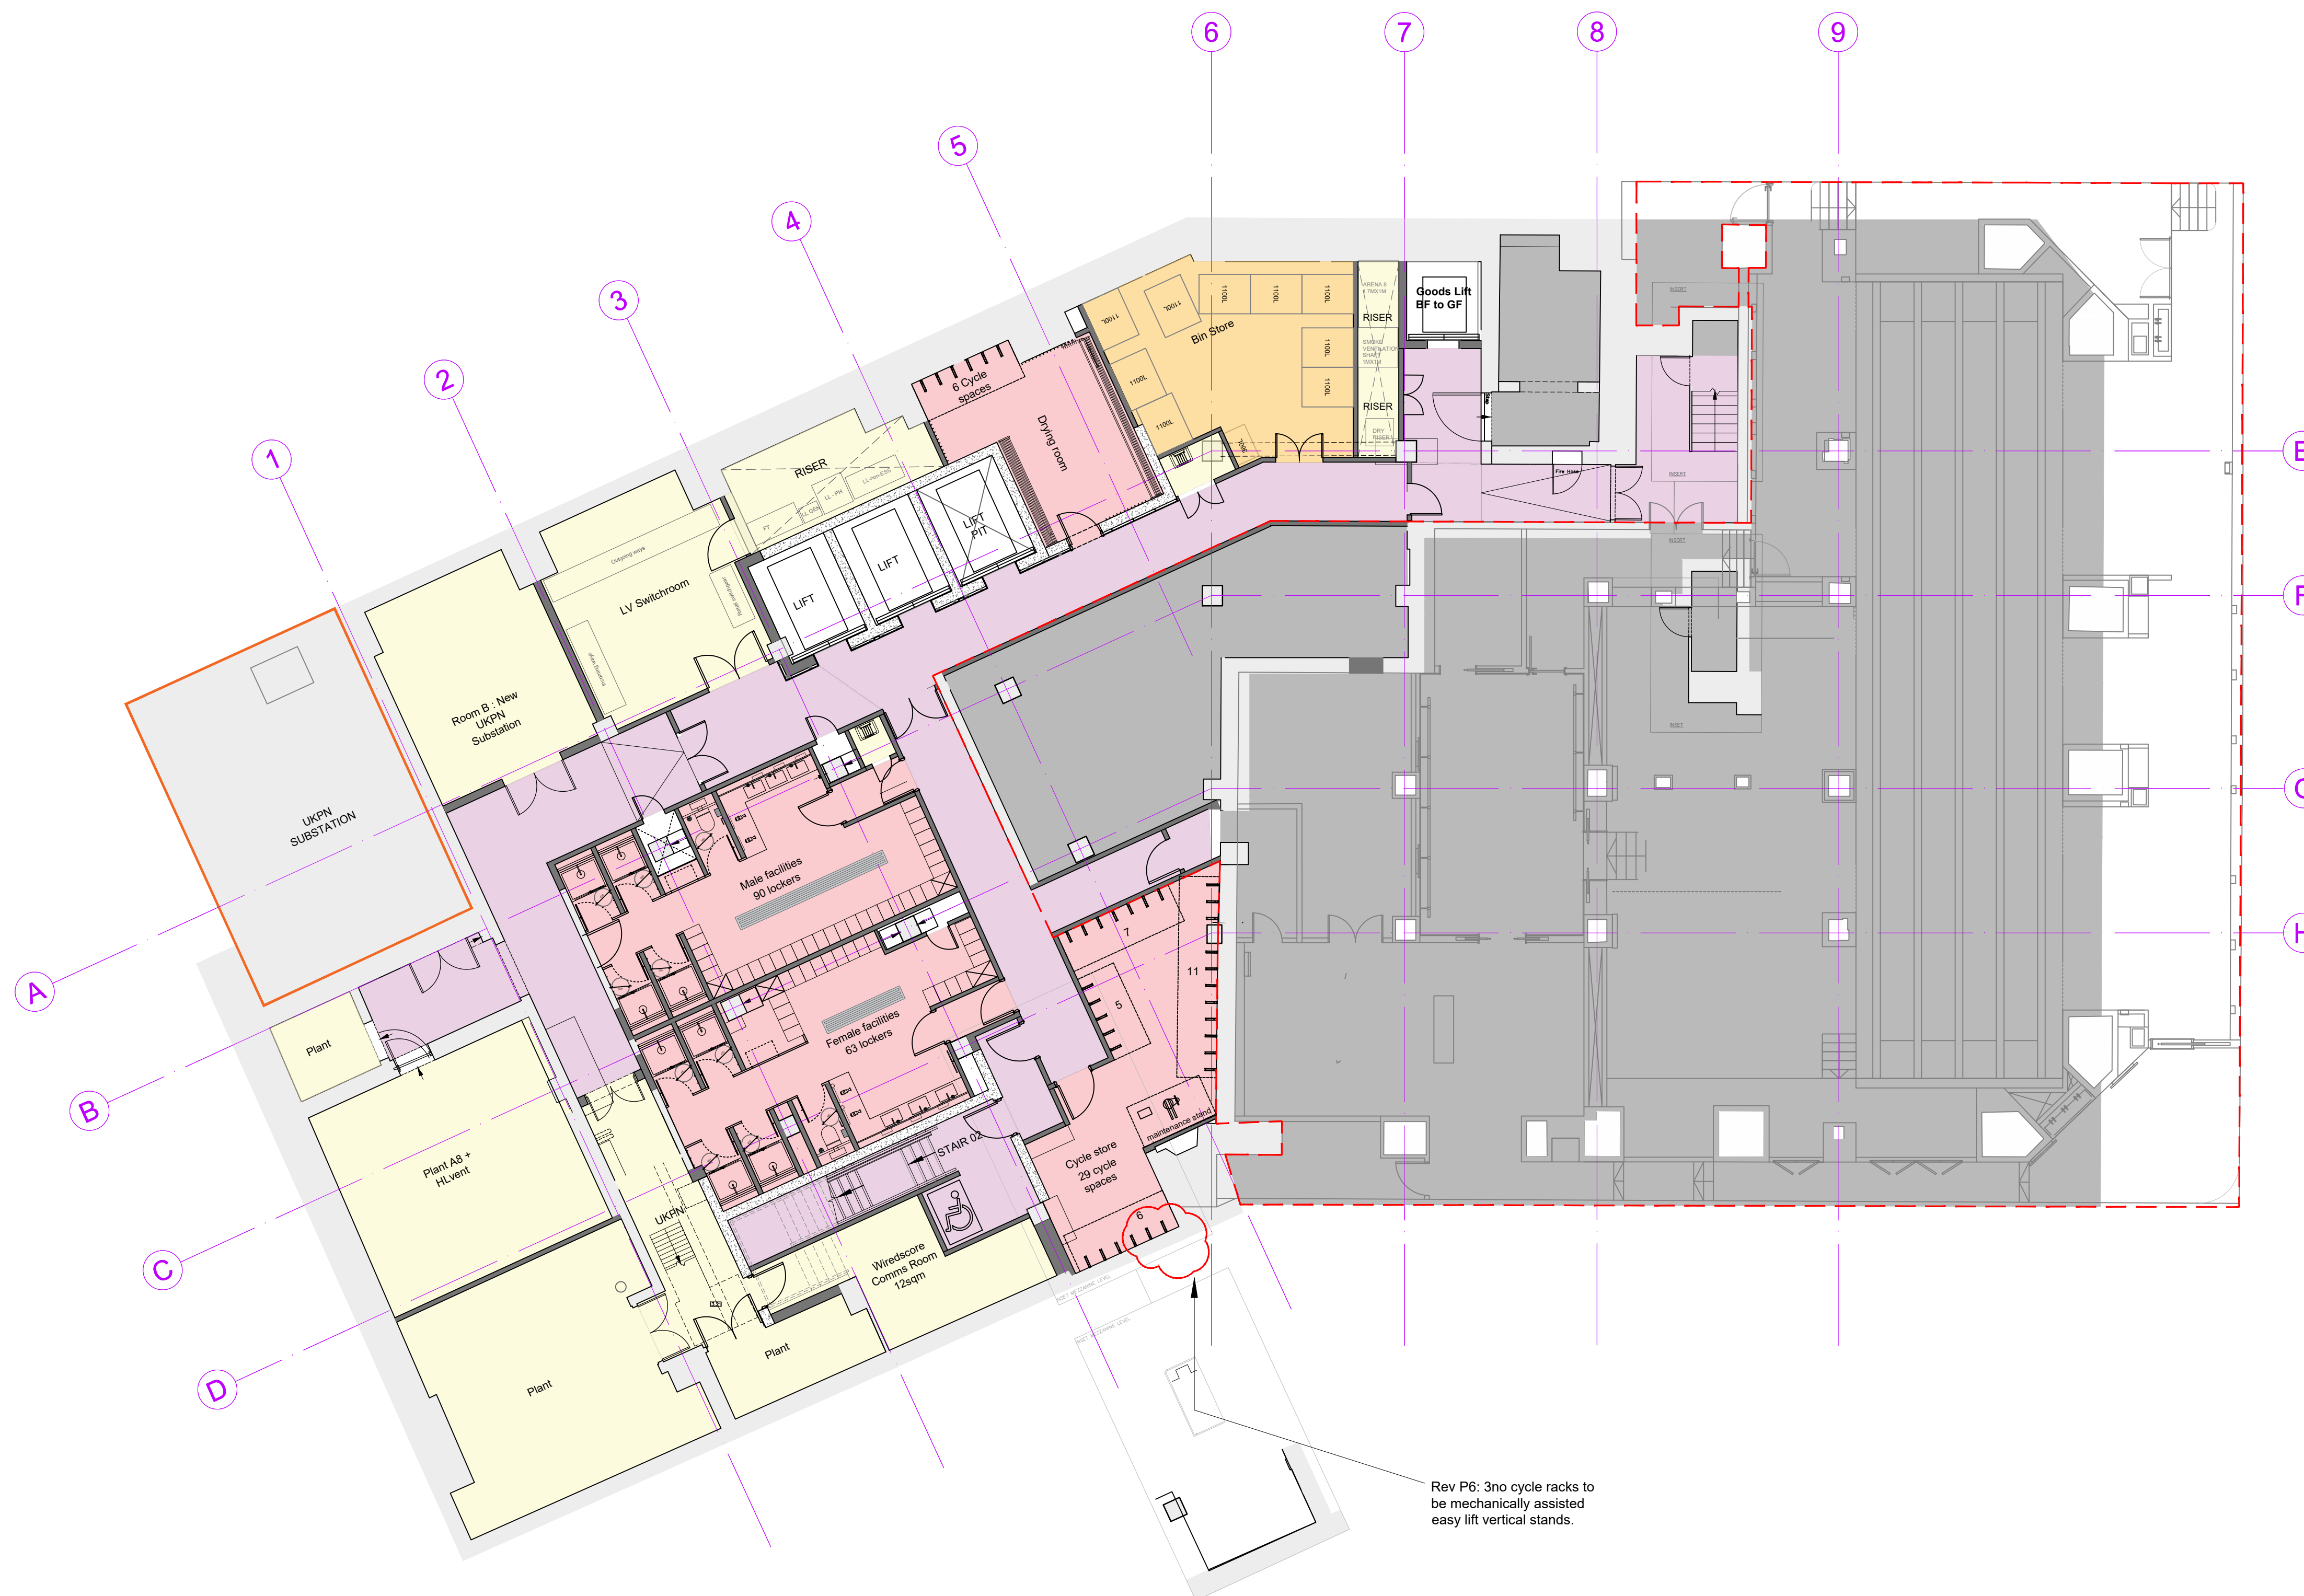

P6	Issued for Planning	AC	10.09.20
P5	Issued for Planning	AC	01.06.20

Rev.	Description.	By	Date
------	--------------	----	------

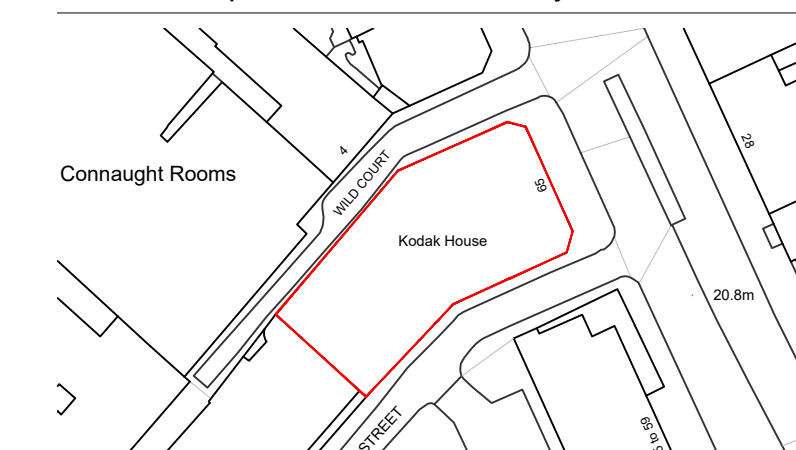

Client
Kings Keeley Limited C/o Clearbell Capital LLP
Project
65 Kingsway - Base Scheme

Title
Proposed Basement Plan

Status	Purpose of issue	RIBA stage
S2	For Planning	2

Project No.	Drawn	Checked	Scale	Rev.
1914	FB	TJ	1:100 @ A1 1:200 @ A3	P6

Drawing No.
1914-BG-01-B1-DR-A-20.201

Do not scale from this drawing. The Contractor is to take and check all dimensions on site before work commences. Discrepancies must be reported to the Architect. Subcontractors must verify all dimensions on site before making a shop drawing or commencing manufacturing. This drawing is copyright. ©

01 Proposed Basement Floor Plan
20.201 1:100@A1, 1:200@A3

© Copyright Barr Gazetas Ltd.
A 10 Heddon Street, London, W1B 4BG
T 0207 638 5581
W www.barrgazetas.com