

## Notes:

Figured dimensions are to be used in preference to scaled dimensions.


Contractors to verify all dimensions on site before commencing any work or shop drawing.

Any discrepancies between these drawings and the actual situation encountered on site should be conveyed to A.S.K. Planning and / or contract administrator immediately.


All work to comply with the latest relevant code of practice, British Standards and Building Regulations.

Copyright of these drawings remain with ASK Planning


## Revisions:

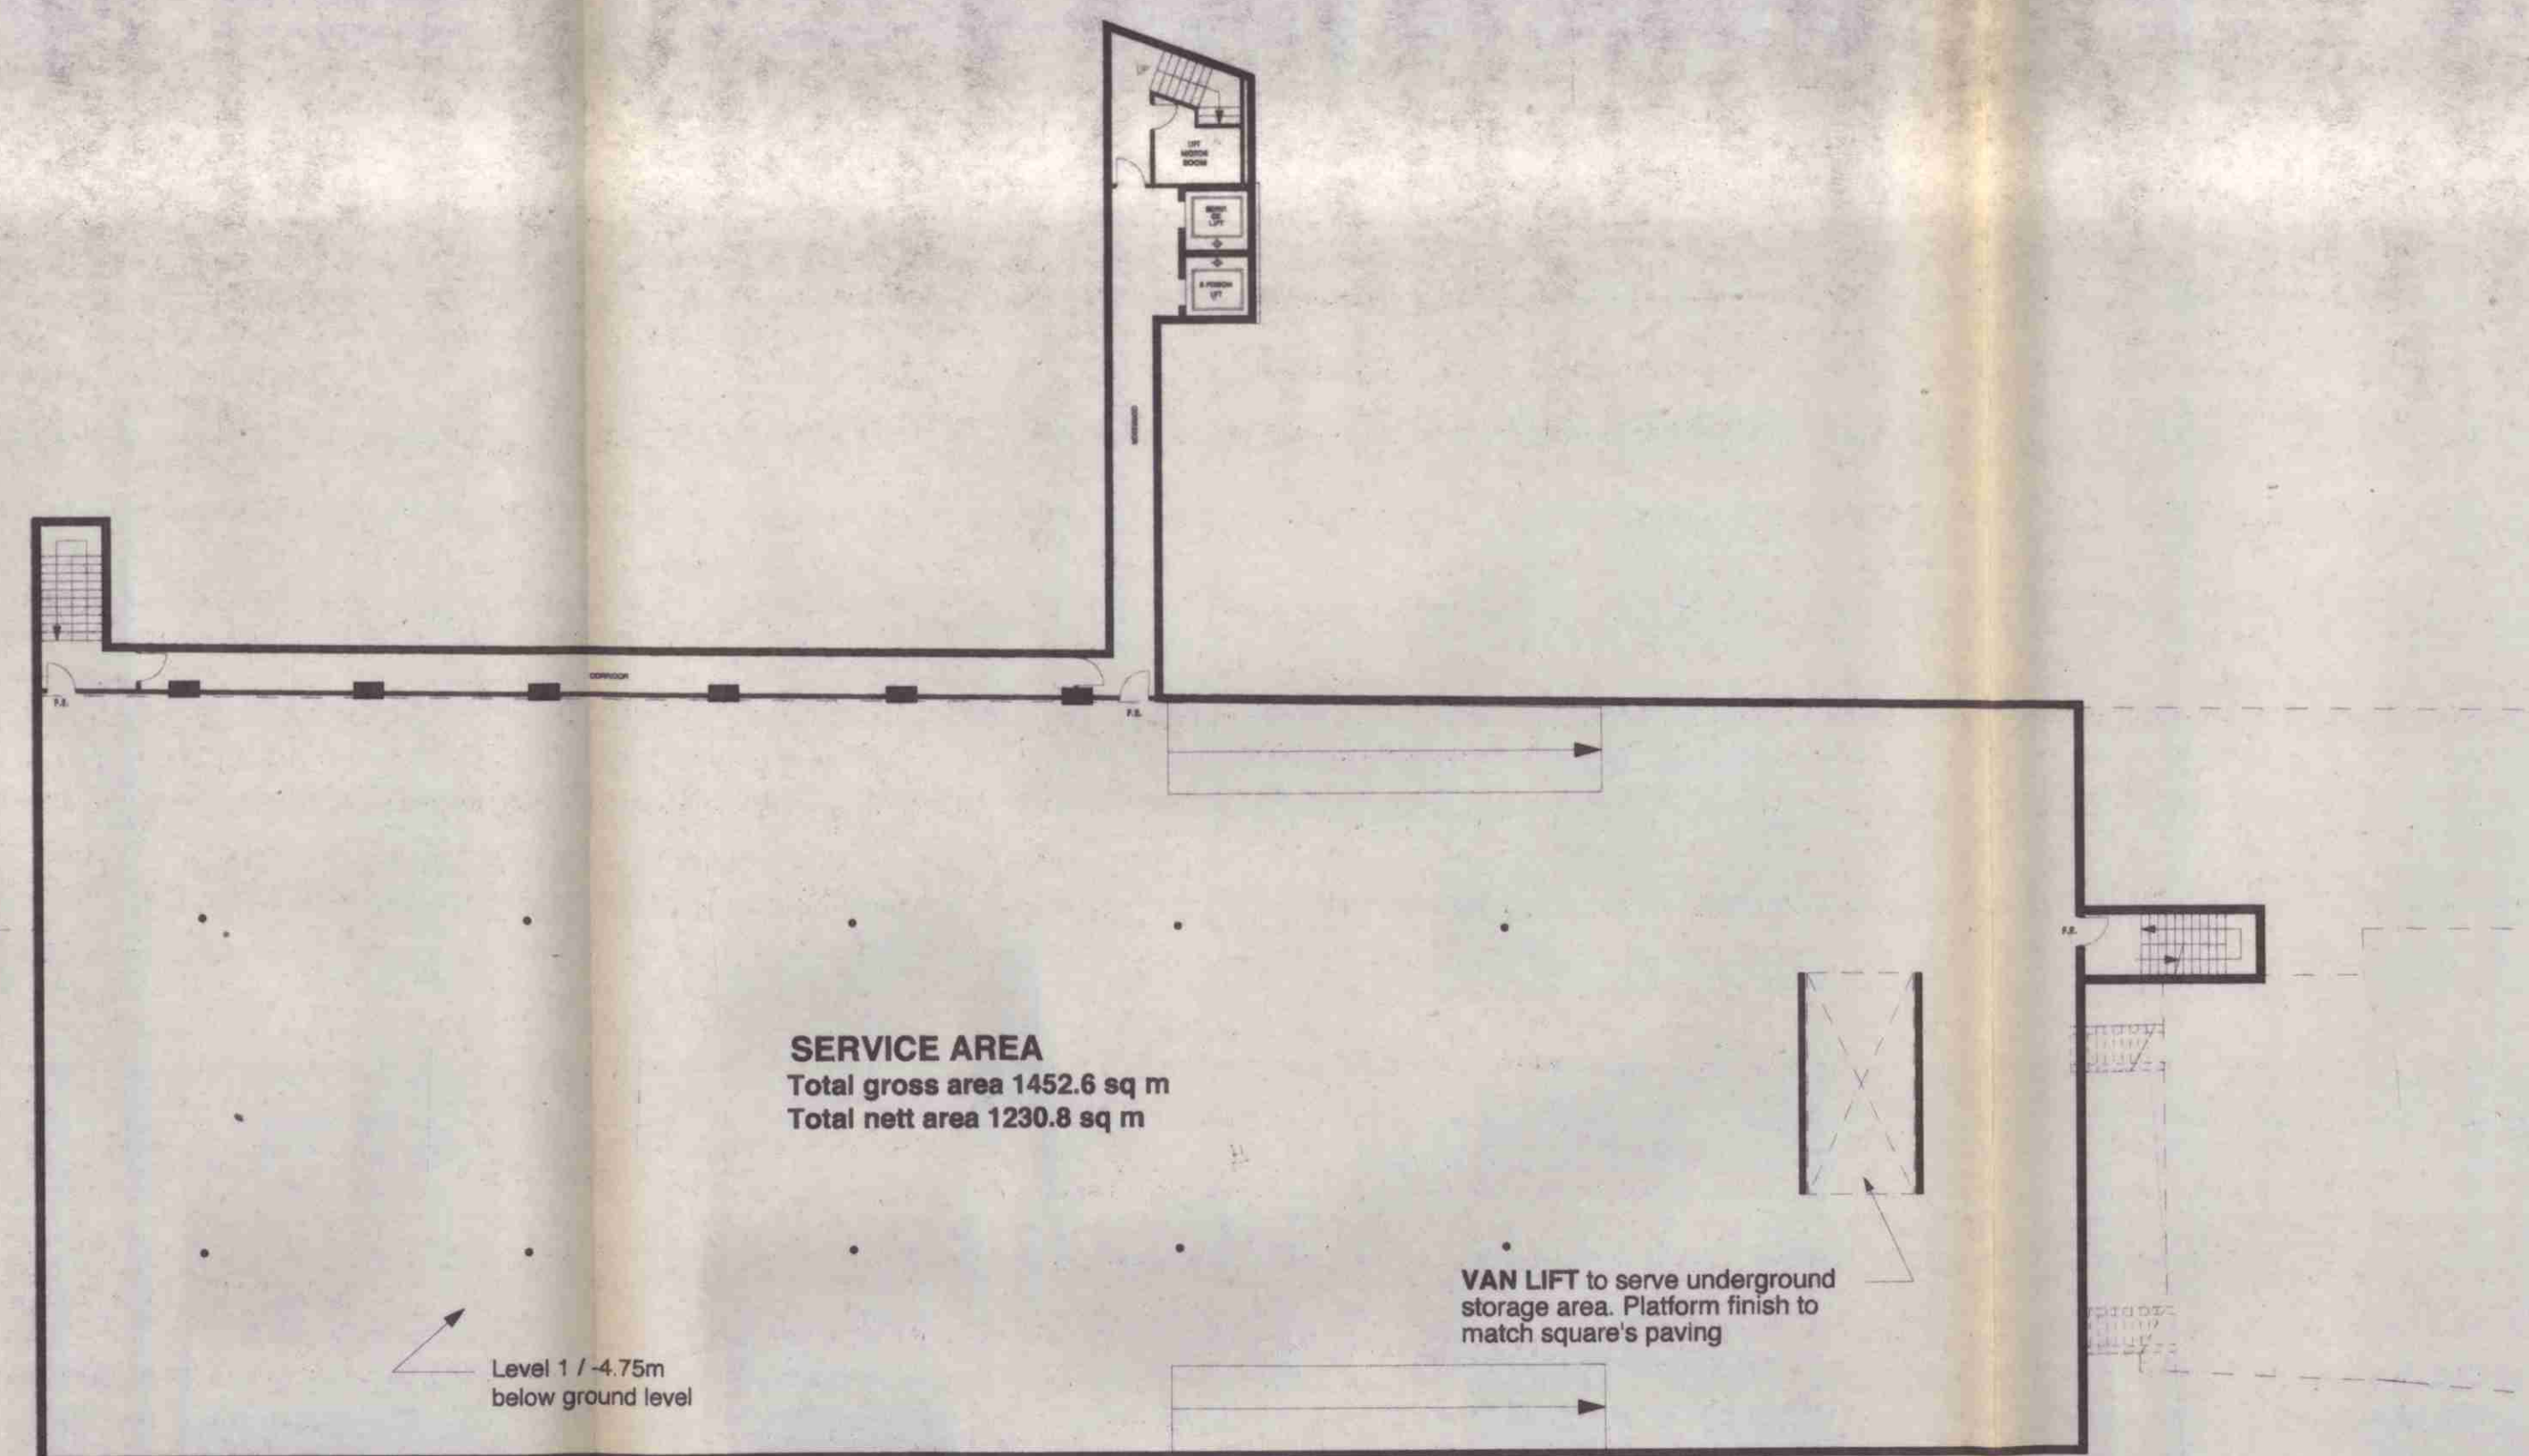PLAN OF LEVEL 1

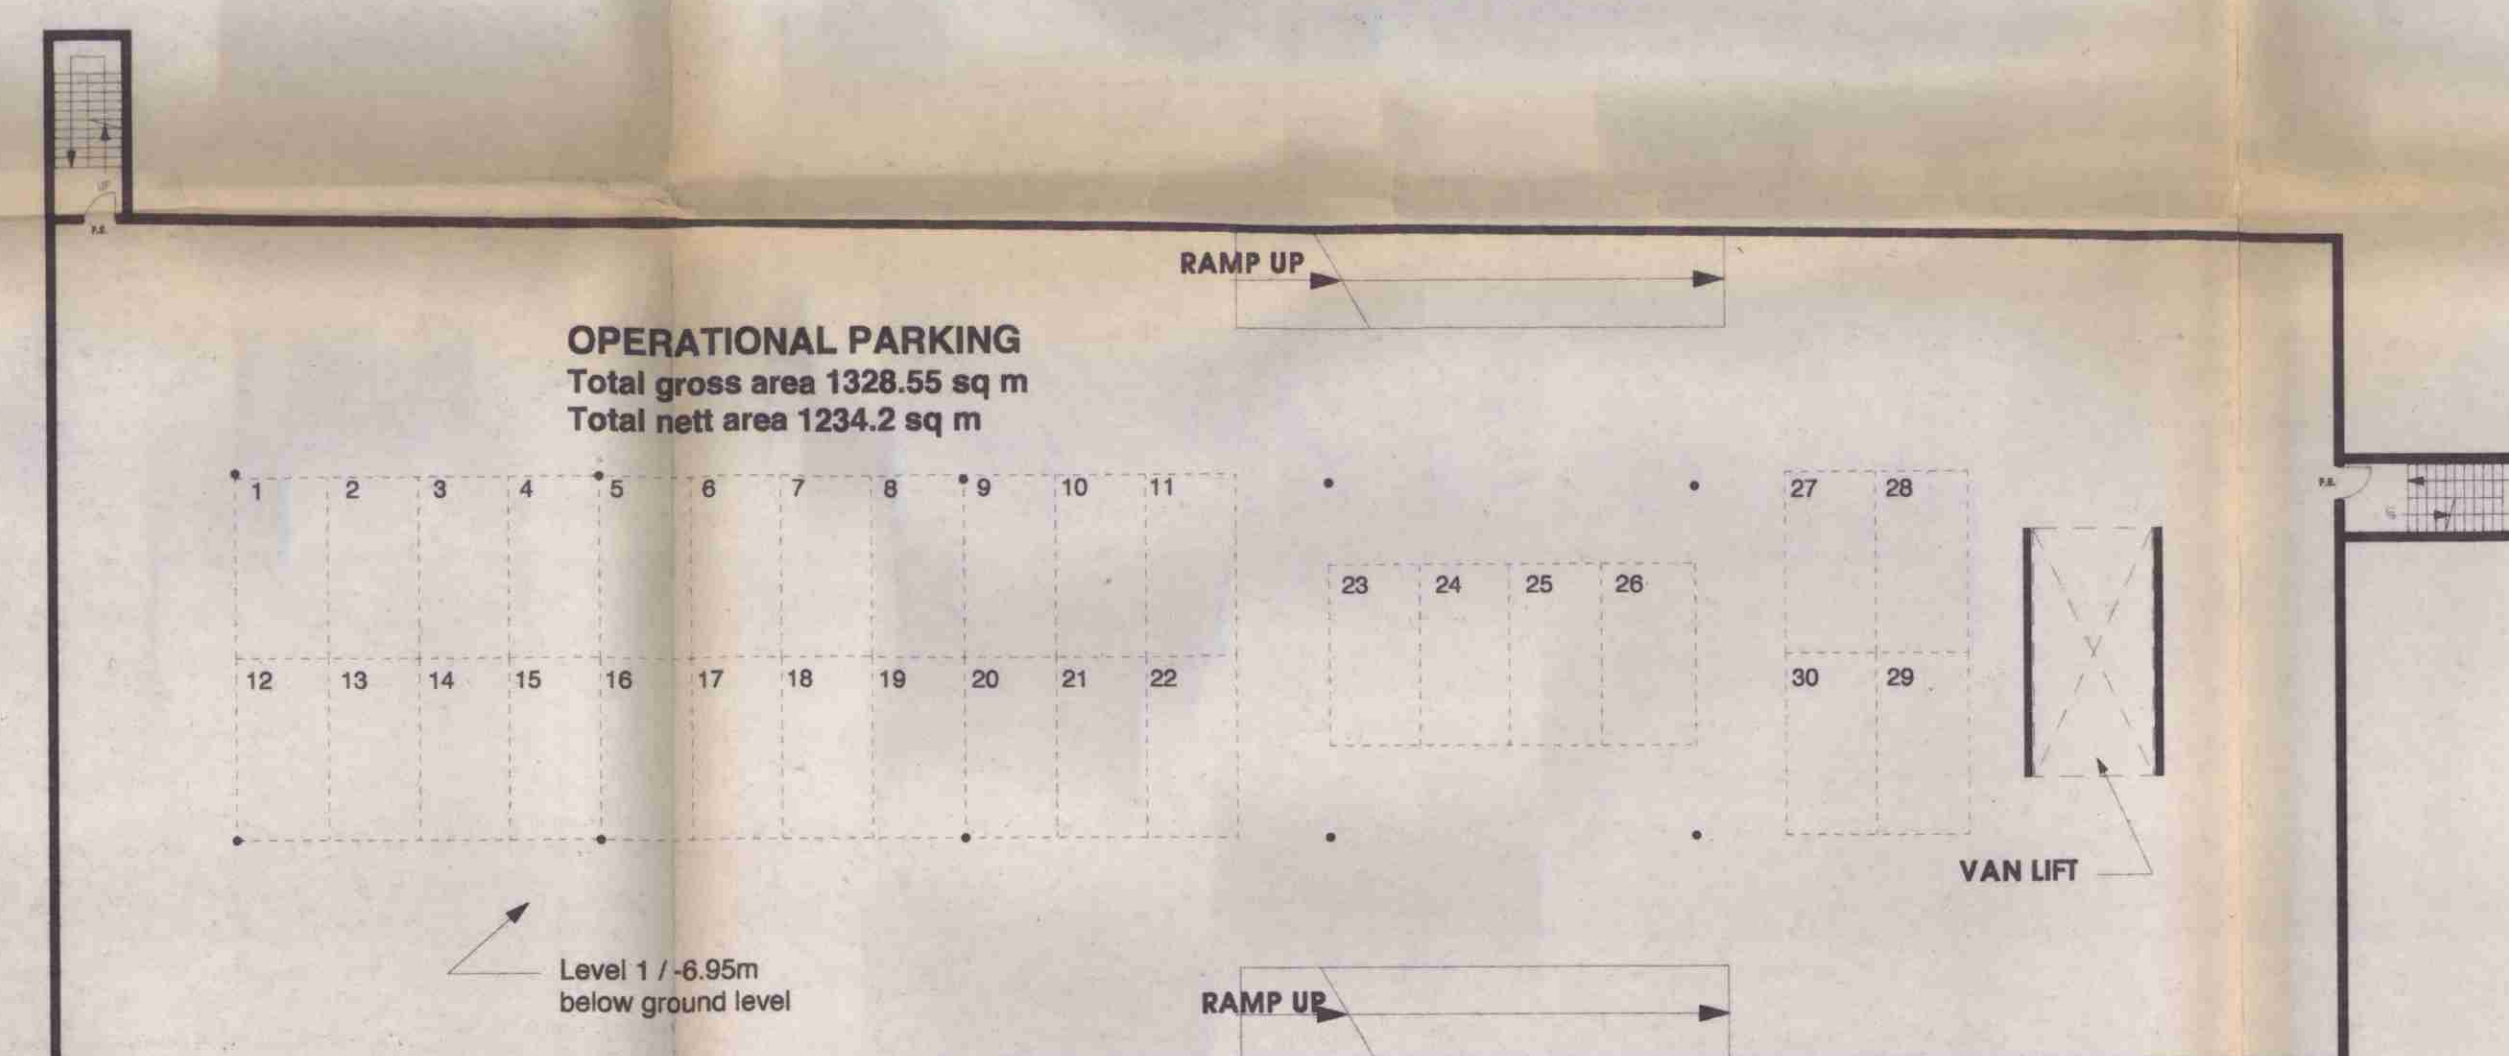

PLAN OF LEVEL 2

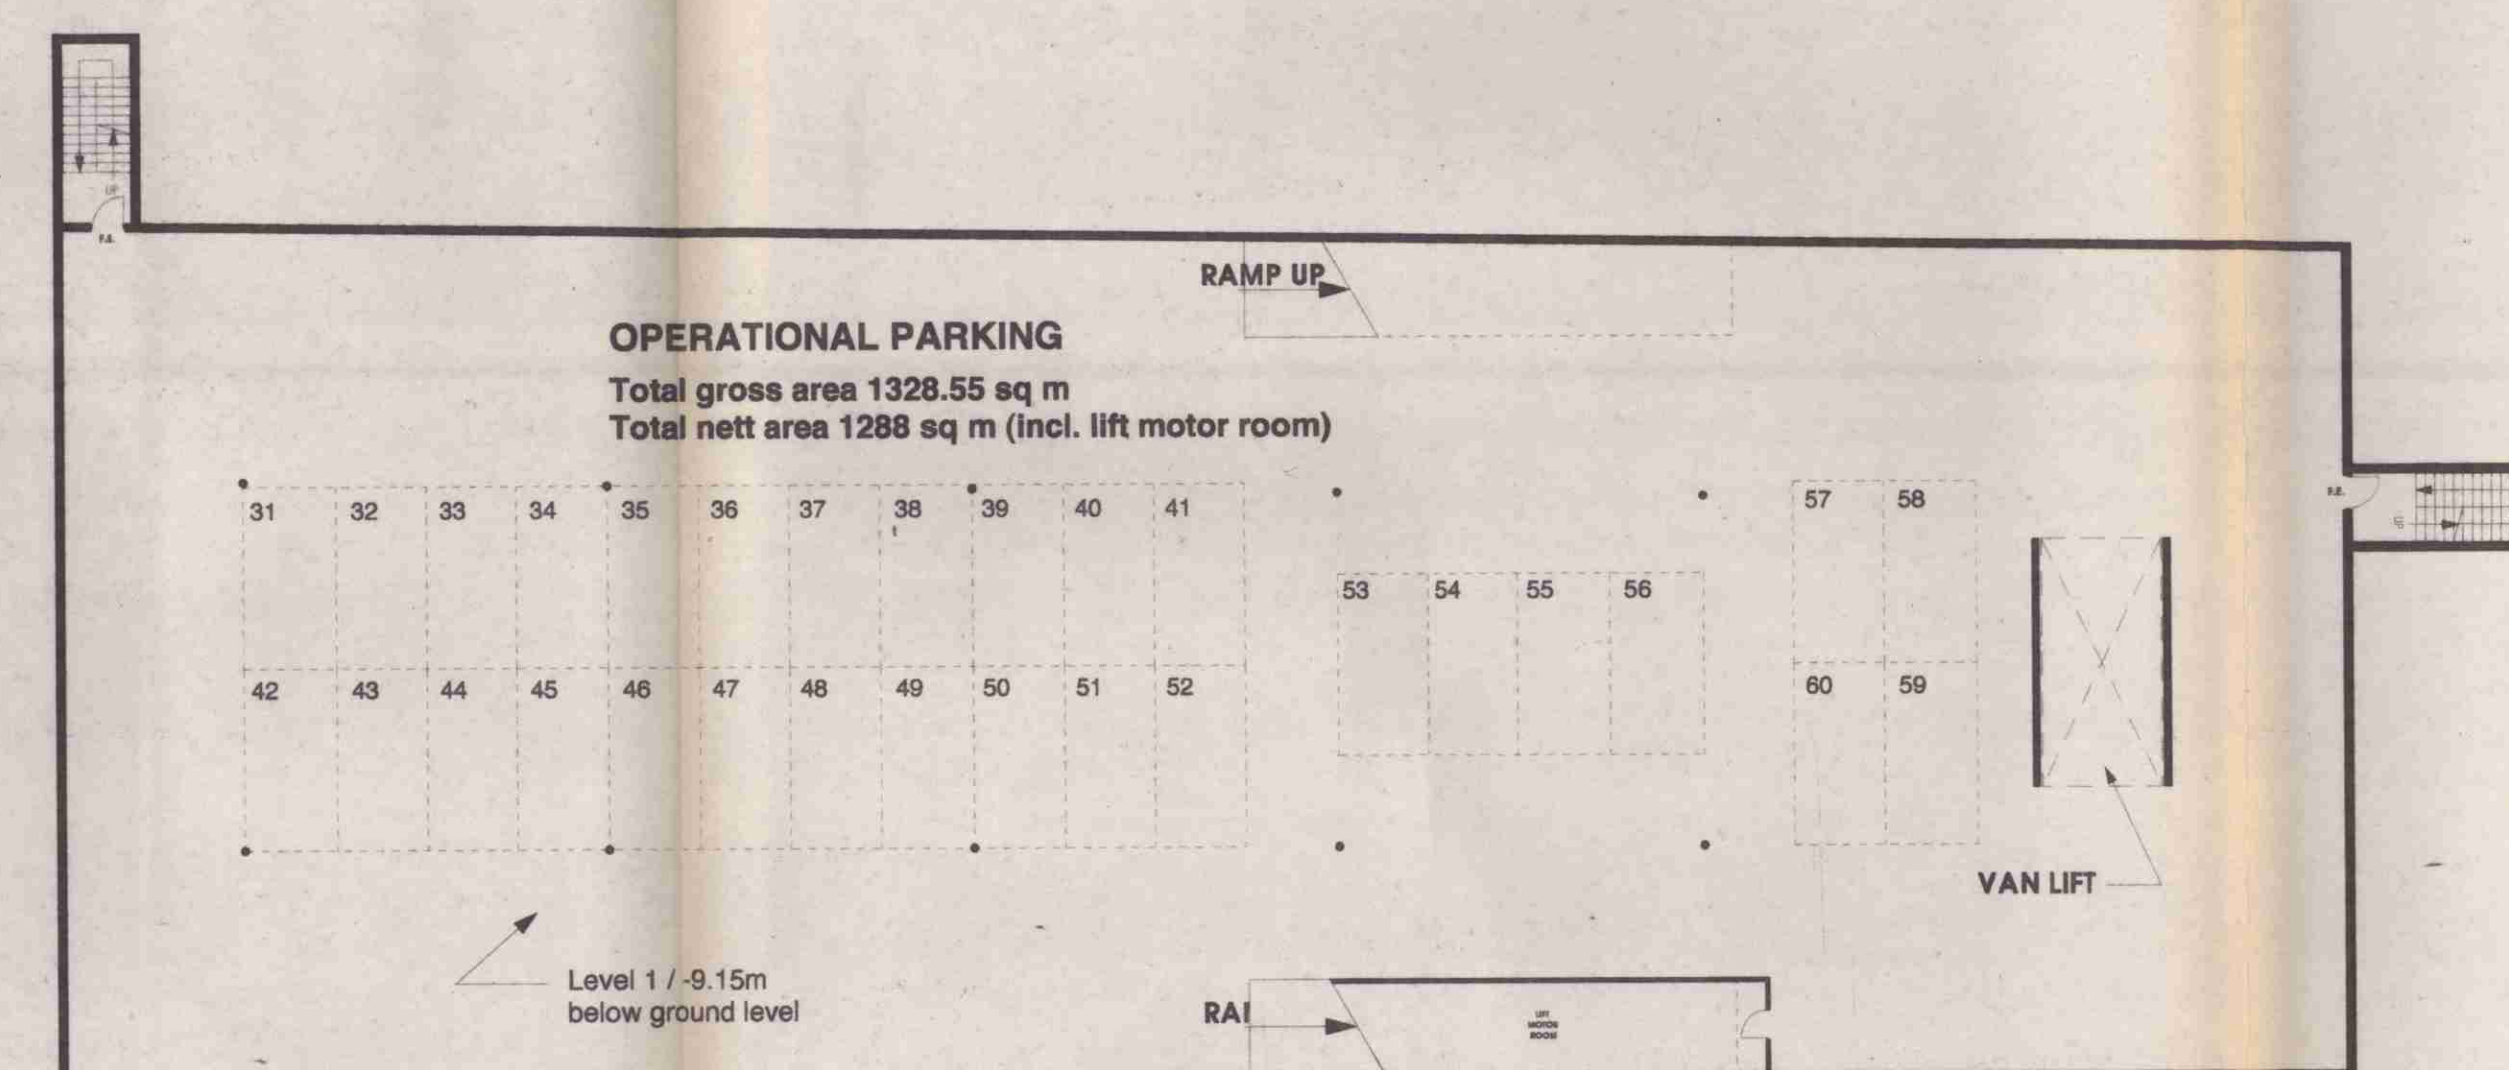

PLAN OF LEVEL 3

P9606160

NOTE : see drawing 96/P/13/39 for section details

## ASK Planning

Chartered Town Planners & Architects  
112 Campden Hill Road,  
Kensington, London W8 7AR  
Tel: 0171-727 8669 Fax: 0171-792-4912

LOCATION **"STANLEY SIDINGS"**  
The Stables Market  
Chalk Farm Road  
London NW1

TITLE/VIEW **CENTRE MANAGEMENT /  
STORAGE AREA :  
Proposed Levels No1/2/3 Floor Plans**

SCALE	1:200	DRAWN BY	AS
DRAWING NO.	96/13/P/41	DATE	NOV 96
		REV.	