

Notes:

Figured dimensions are to be used in preference to scaled dimensions.

Contractors to verify all dimensions on site before commencing any work or shop drawing.


Any discrepancies between these drawings and the actual situation encountered on site should be conveyed to A.S.K. Planning and / or contract administrator immediately.

All work to comply with the latest relevant code of practice, British Standards and Building Regulations.

Copyright of these drawings remain with ASK Planning

Revisions:

NO.	DESCRIPTION

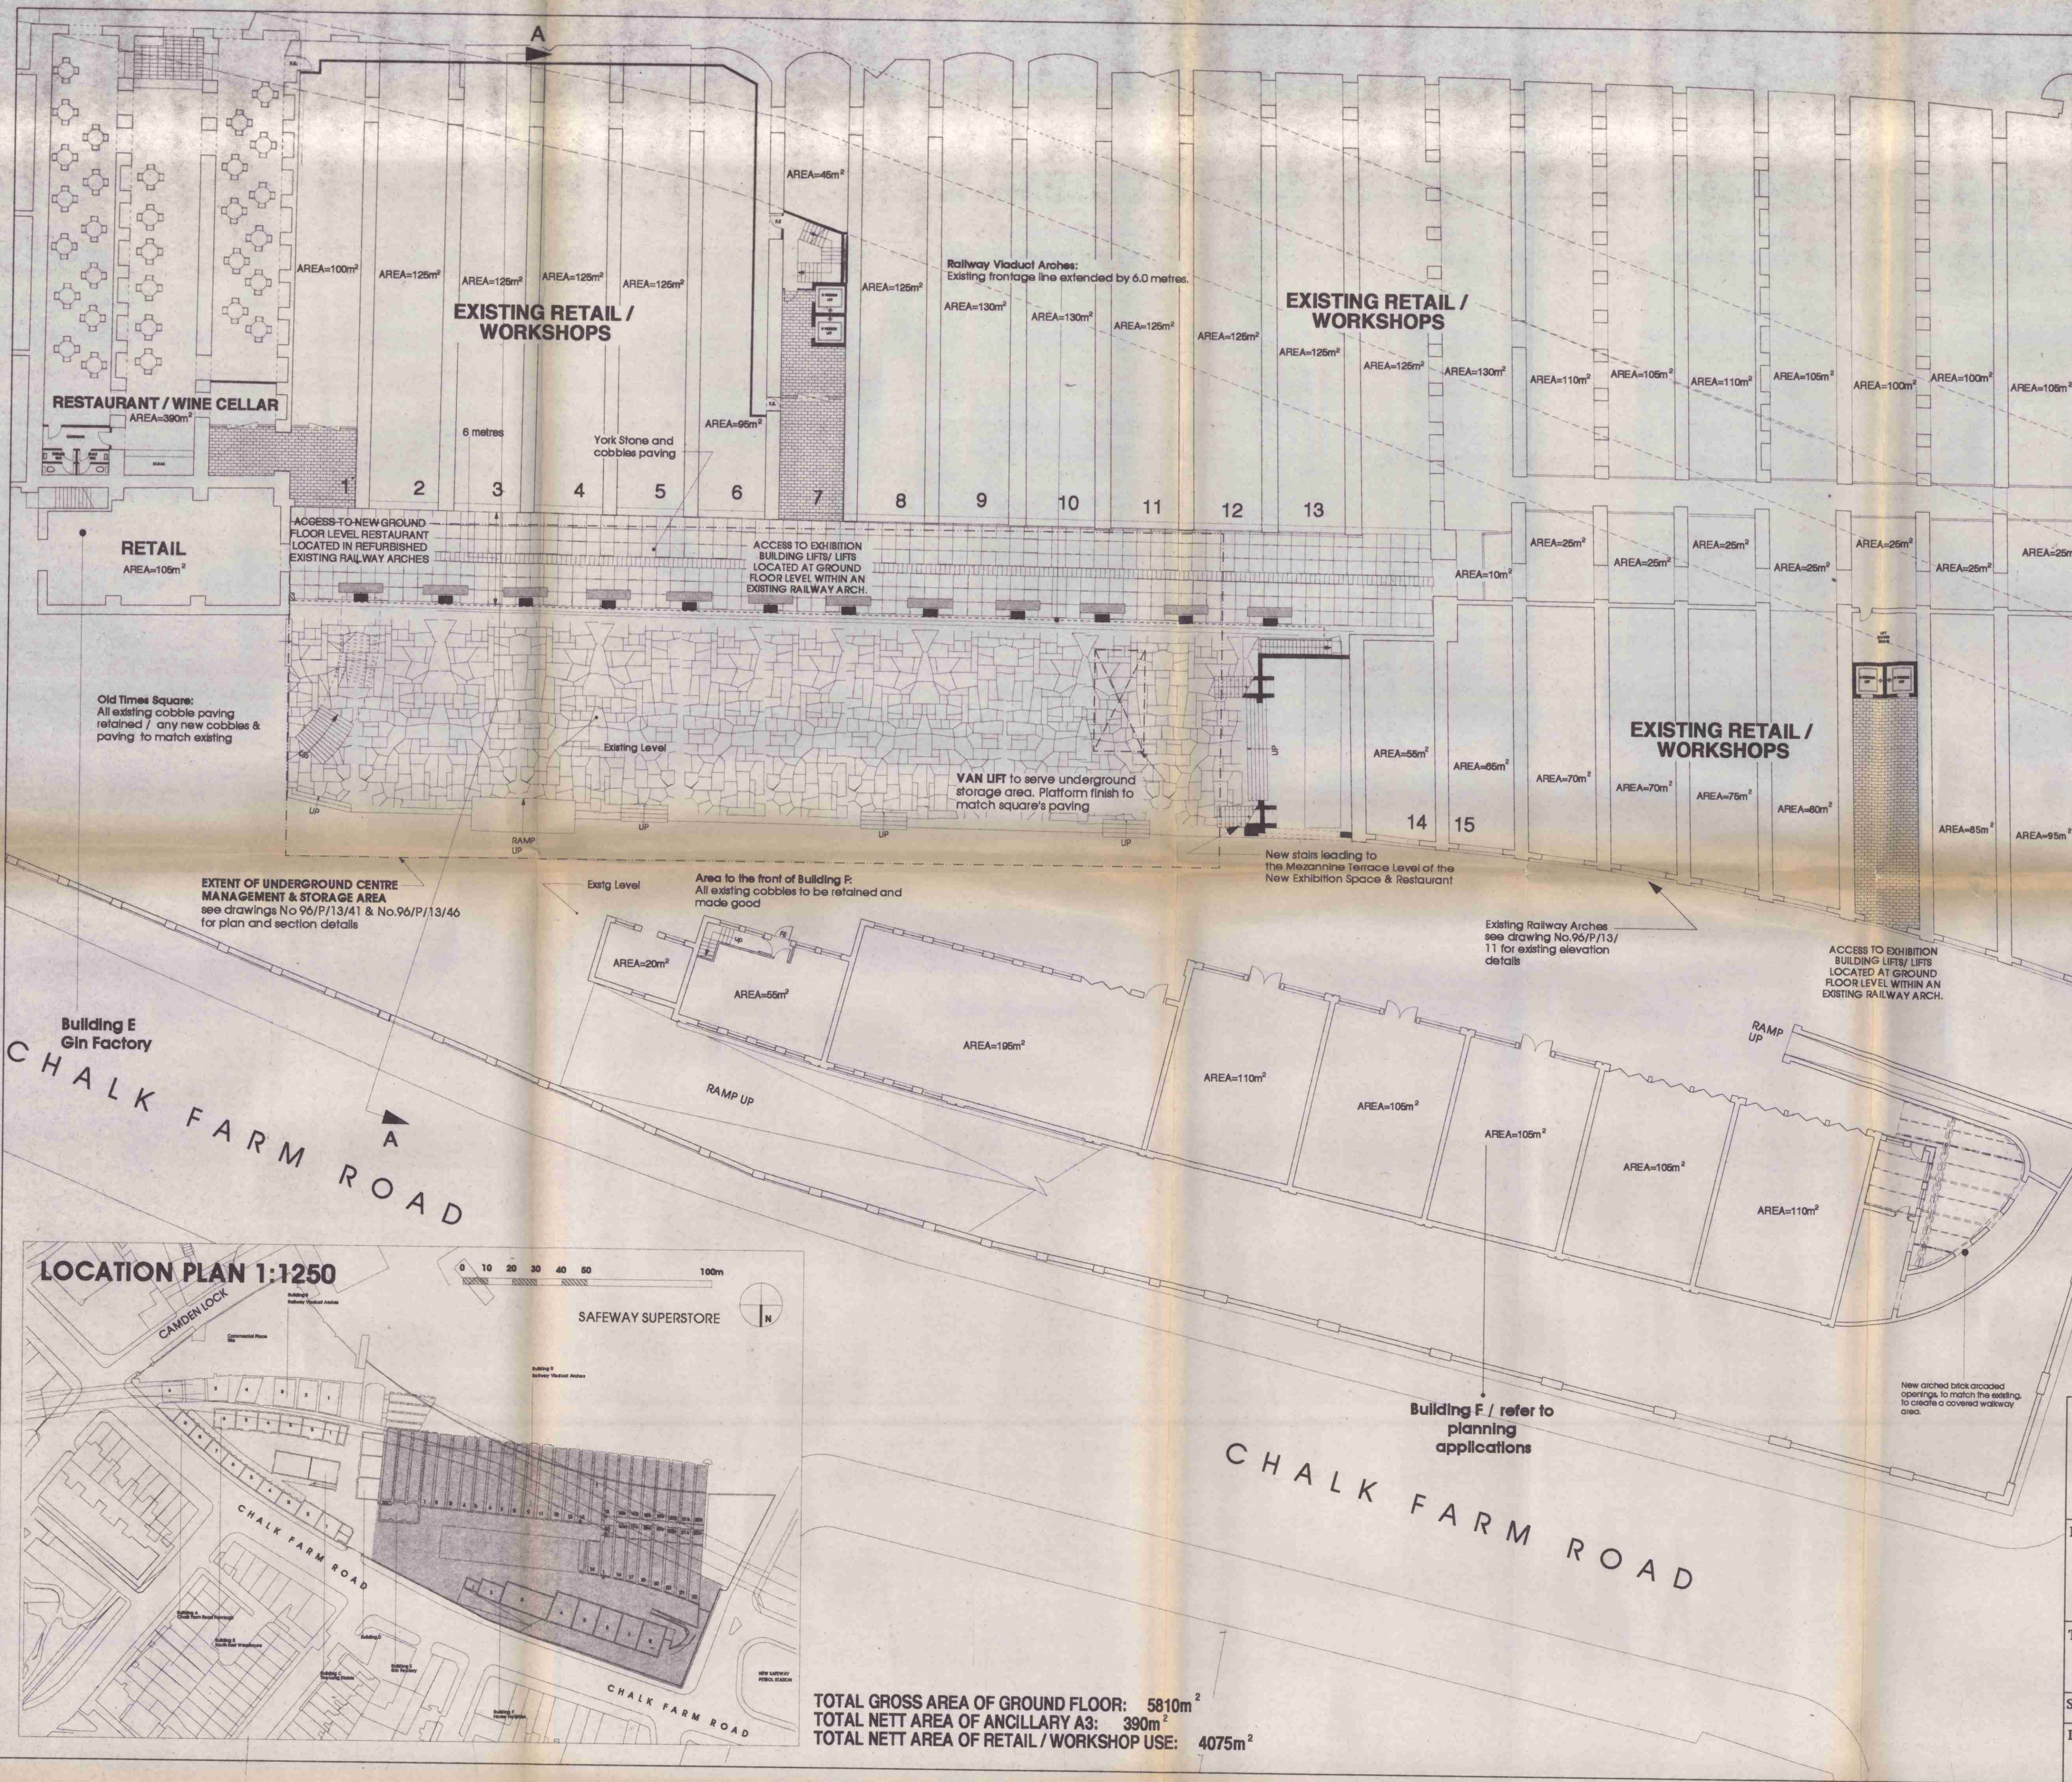

TOTAL GROSS AREA OF GROUND FLOOR: 5810m²
 TOTAL NETT AREA OF ANCILLARY A3: 390m²
 TOTAL NETT AREA OF RETAIL / WORKSHOP USE: 4075m²

ASK Planning
 Chartered Town Planners & Architects
 112 Campden Hill Road,
 Kensington, London W8 7AR
 Tel: 0171-727 8669 Fax: 0171-792-4912

LOCATION "STANLEY SIDINGS"
 The Stables Market
 Chalk Farm Road
 London NW1

TITLE/VIEW "Old Times Square" Area :
 Proposed Ground Floor Plan

SCALE 1:200	DRAWN BY AS
DRAWING NO. 96/13/P/42	DATE NOV 96
REV.	REV.